



CITY OF BELLEVUE

TRANSPORTATION DEPARTMENT

BELLEVUE COLLEGE MULTIMODAL CONNECTION PROJECT 30% DESIGN

CITY MANAGER
BRAD MIYAKE

MAYOR
LYNNE ROBINSON

DIRECTOR OF TRANSPORTATION
ANDREW SINGELAKIS

DEPUTY MAYOR
JARED NIEUWENHUIS

CITY COUNCIL
CONRAD LEE
JENNIFER ROBERTSON
JOHN STOKES
JANICE ZAHN
JEREMY BARKSDALE

SCHEDULE OF DRAWINGS

REF. NO.	SHEET	DRAWINGS
CV1	1	COVER SHEET
CN1	2	LEGEND, SYMBOLS, AND ABBREVIATIONS
CN2	3	GENERAL NOTES, LEGEND, AND ABBREVIATIONS
TS1	4	TYPICAL SECTIONS
DR1-DR7	-	DRAINAGE PLAN
UT1-UT7	-	UTILITY PLAN
PV1-PV7	-	PAVING PLAN
CH1-CH7	-	CHANNELIZATION PLAN

C.I.P. NUMBER XX-X-XXX

BID NUMBER XXXXX


FEDERAL AID NUMBER XXXXXXXXXX

PROJECT LOCATION

APPROVED FOR CONSTRUCTION

TRANSPORTATION DESIGN MANAGER _____ DATE _____

PROJECT MANAGER _____ DATE _____

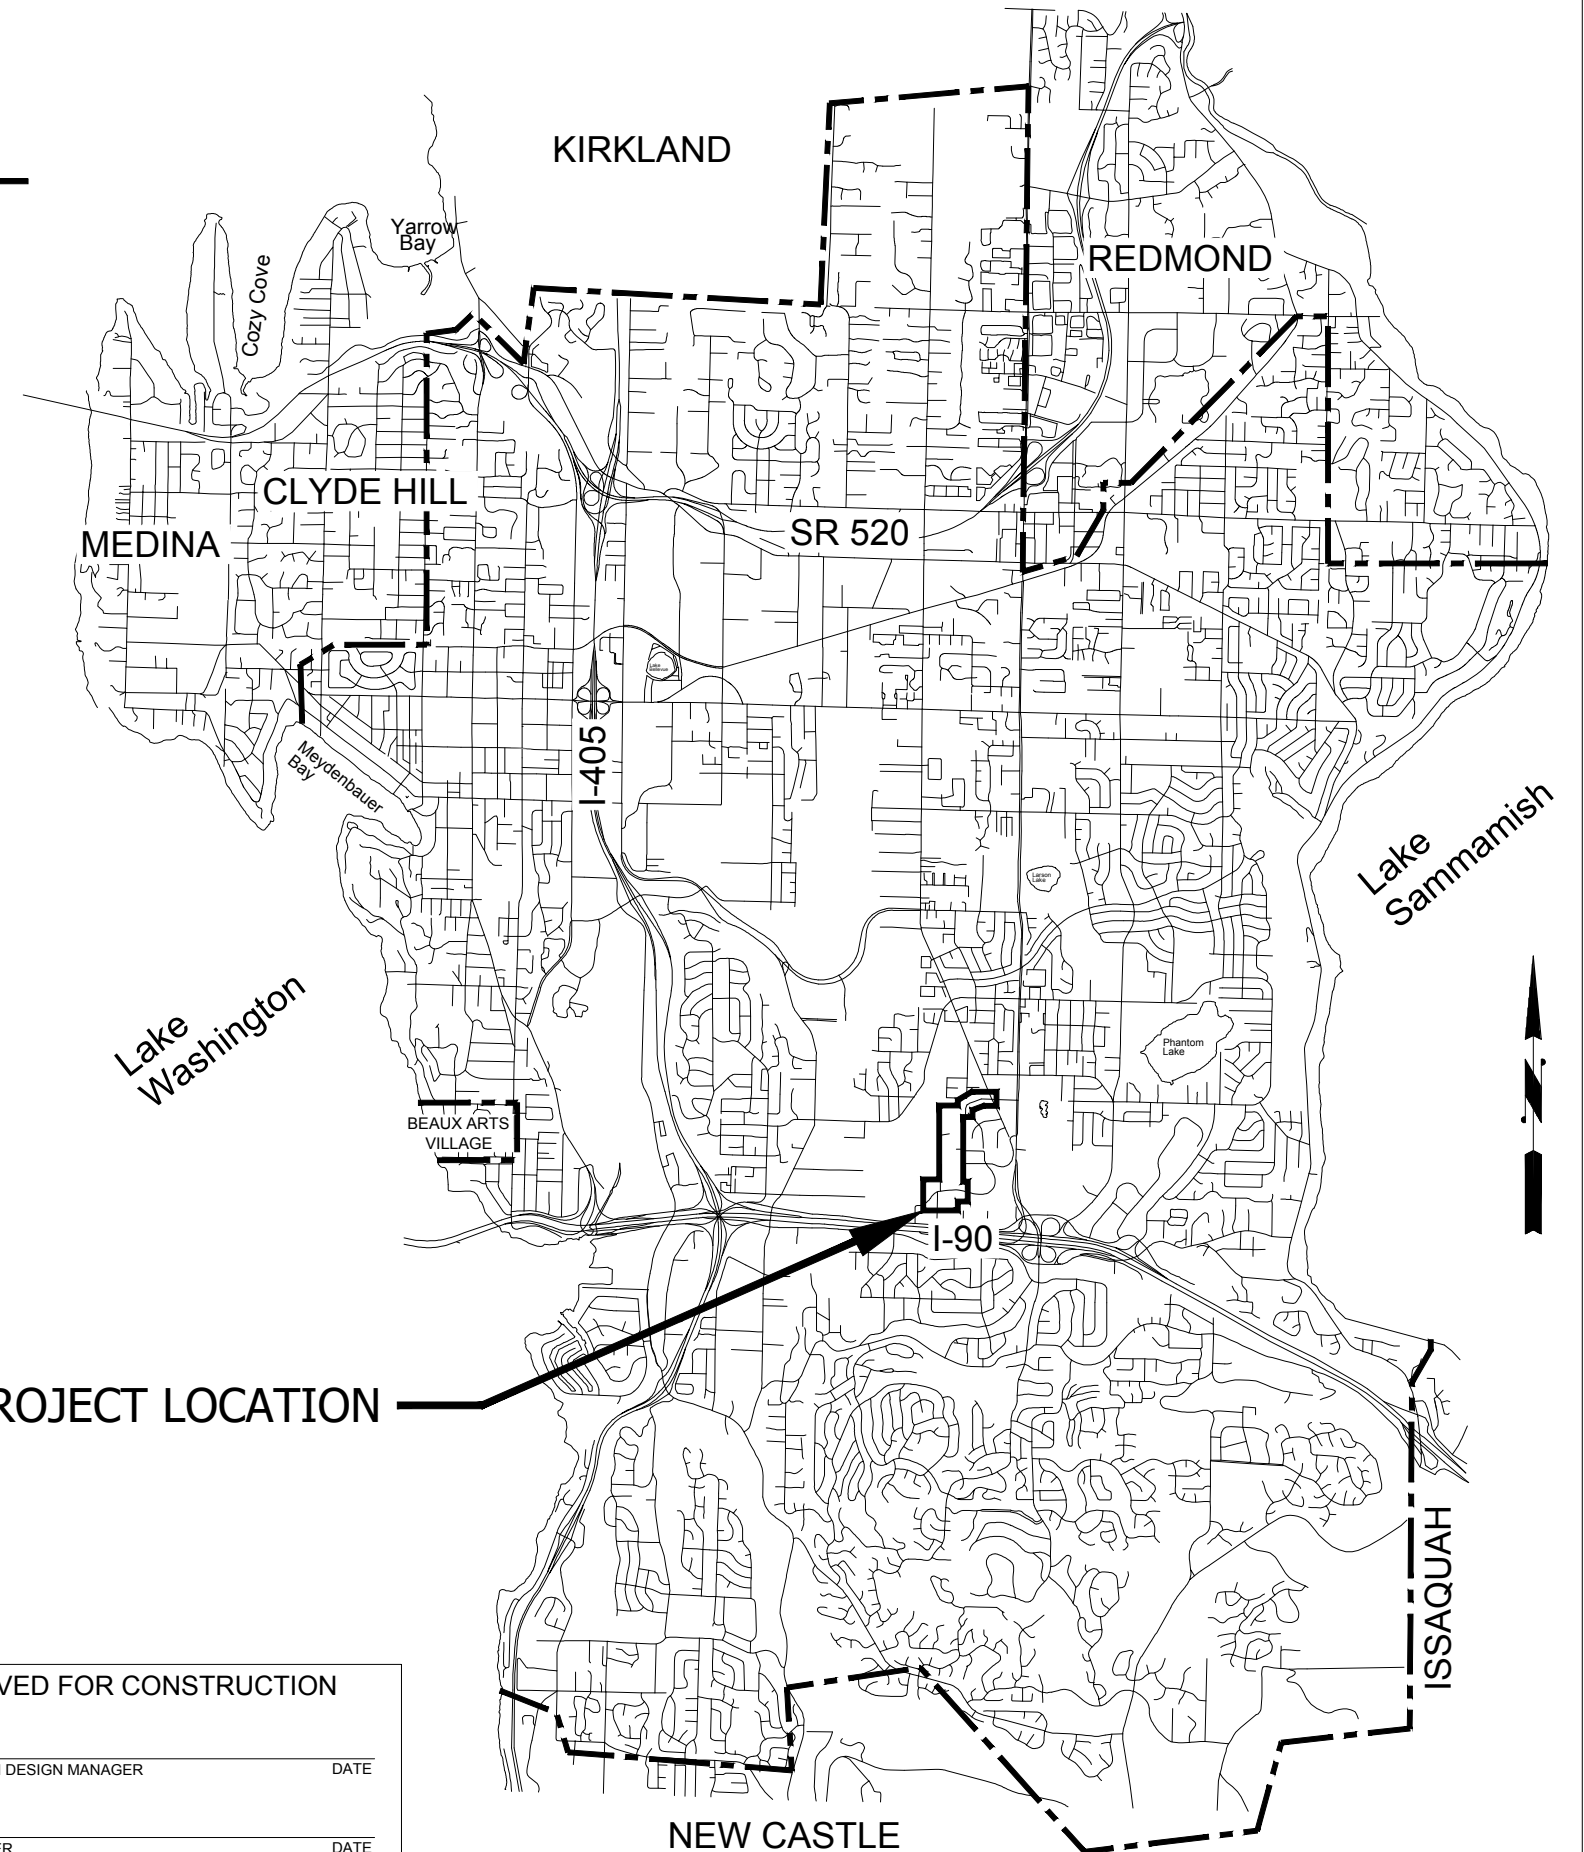

GENERAL NOTES

1.
- CALL UTILITIES UNDERGROUND LOCATION CENTER AT 1-800-424-5555 48 HOURS PRIOR TO CONSTRUCTION.
2.
- THE CONTRACTOR SHALL POTHOLE ALL POTENTIAL CONFLICTS WITH UTILITIES TO VERIFY THE HORIZONTAL AND VERTICAL LOCATION OF THE EXISTING UTILITIES. POTHOLING INFORMATION OBTAINED DURING DESIGN CAN BE FOUND IN APPENDIX XXXX OF THE PROJECT SPECIFICATIONS.
3.
- THE CONTRACTOR SHALL MAINTAIN 10 FOOT MINIMUM TRAVEL LANES DURING CONSTRUCTION EXCEPT DURING FINAL PAVEMENT RESTORATION.
4.
- DRIVEWAY ACCESS MUST BE MAINTAINED AT ALL TIMES UNLESS OTHERWISE AGREED TO BY THE CITY OF BELLEVUE.

CONSTRUCTION LEGEND

#

CONSTRUCTION NOTE

#

DRAINAGE NOTE

#

WATER NOTE

CONSTRUCTION CENTERLINE

REMOVE ITEM

X X X

REMOVE FENCE

CG

LIMITS OF CLEARING AND GRUBBING

XXX

MAJOR CONTOUR

-XXX-

MINOR CONTOUR

SD SD

STORM DRAIN

///

REMOVE PIPE

//

ABANDON PIPE

- - -

LIGHTING CONDUIT

SS SS

SANITARY SEWER

W W W

WATER

G G G

GAS

CURB

CURB AND GUTTER

WALL

O O

RAILING

X X X

FENCE LINE

CUT

CUT LINE

FILL

FILL LINE

SINGLE PAINT LNE

DOUBLE PAINT LINE

CONSTRUCTION LEGEND

REMOVE CEMENT CONCRETE OR ASPHALT SIDEWALK

REMOVE CEMENT CONCRETE PAVEMENT

REMOVE ASPHALT CONCRETE PAVEMENT

CLEARING AND GRUBBING

REMOVE GRAVEL

CONCRETE SIDEWALK

HMA FULL DEPTH

PAVEMENT OVERLAY

LANDSCAPING

TREE REMOVAL

TREE PROTECTION

CATCH BASIN TYPE 1 OR CATCH BASIN TYPE 1L

MANHOLE OR CATCH BASIN TYPE 2

FLOW DIRECTION

HANDHOLE

LUMINAIRE

SANITARY SEWER MANHOLE

FIRE HYDRANT

GATE VALVE

CAP

TRAFFIC ARROW

OR

CROSSWALK

STOP LINE

ABBREVIATIONS

APPR	APPROVED
CF	CUBIC FEET/CUBIT FOOT
CL	CENTERLINE/CLASS
COB	CITY OF BELLEVUE
CONC	CONCRETE
CONT'D	CONTINUED
DTL	DETAIL
HMA	HOT MIX ASPHALT
MAX	MAXIMUM
PL	PLACE
NB	NORTHBOUND
NIC	NOT IN CONTRACT
NO.	NUMBER
PVC	POLYVINYL CHLORIDE (PIPE)
RD	ROAD
SB	SOUTHBOUND
SE	SOUTHEAST
SHT	SHEET
SS	SANITARY SEWER
STA	STATION
STD	STANDARD
TYP	TYPICAL


30% DESIGN - NOT FOR CONSTRUCTION

NO.	DATE	BY	APPR.	REVISIONS		Approved By Name XX/XX DATE TRANSPORTATION DESIGN MANAGER XX/XX DATE Name XX/XX DATE PROJECT MANAGER XX/XX DATE Name XX/XX DATE	J. EWING 06/2022 DESIGNED BY DATE T. CURTICE 06/2022 DRAWN BY DATE K. HEROLD 06/2022 CHECKED BY DATE	CITY OF BELLEVUE WASHINGTON City of Bellevue Transportation Department kpff	BELLEVUE COLLEGE CONNECTOR 30% DESIGN	GENERAL NOTES, LEGEND, AND ABBREVIATIONS	
CN2										SHT _____ OF _____	


Z:\2100001-2109999\2100454 Bellevue Connector 30 PCT\CADD\Design\BCC_TS.dwg

tmc


Jun 07, 2022 - 11:21am

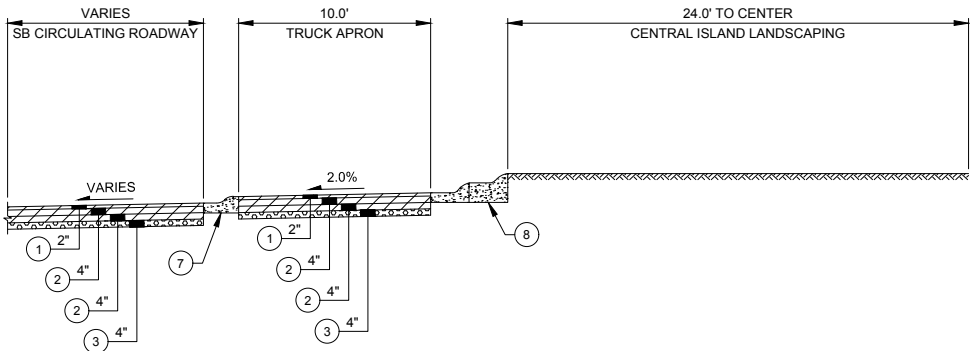

ROUNABOUT CROSS SECTION

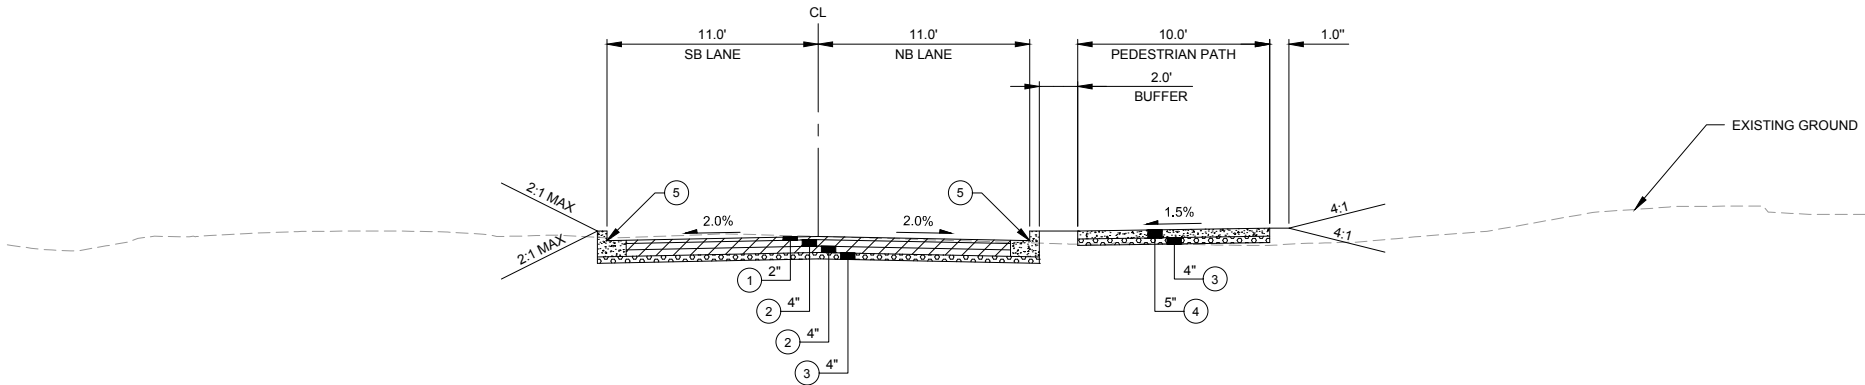

SNOQUALMIE RIVER ROAD
STA 13+00 TO STA 18+00

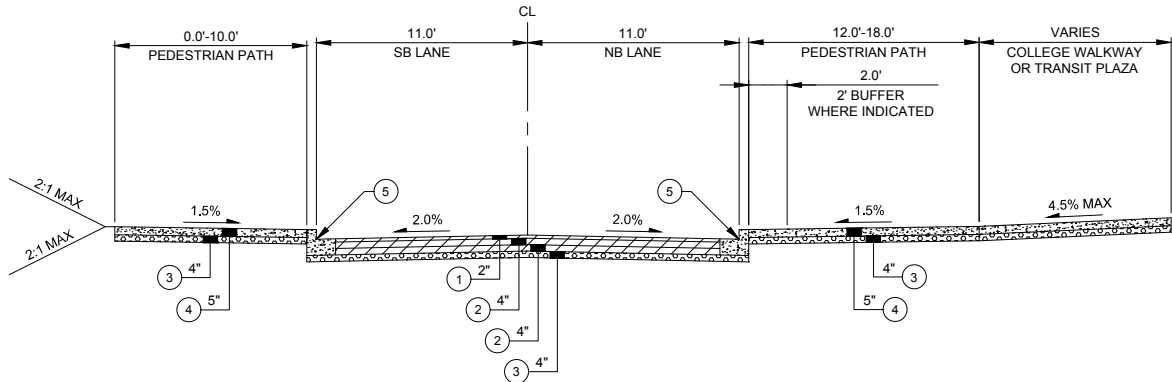

SNOQUALMIE RIVER ROAD
STA 18+00 TO STA 22+10

GENERAL NOTES


1. ALL DEPTHS SHOWN ARE FINAL COMPACTED DEPTHS.
2. NST = NOT STEEPER THAN.
3. SEE PV SHEETS FOR VARIABLE WIDTHS.
4. ALL DIMENSIONS IN FEET UNLESS OTHERWISE SHOWN.
5. SIDEWALK IS 5" THICK TYPICAL, 6" THICK TYPICAL AT DRIVEWAYS.
6. FOR LANDSCAPING & URBAN DESIGN AREAS, SEE LP AND UD SHEETS.
7. SEE PV SHEETS FOR PAVEMENT LIMITS AND CURB LIMITS.
8. GUTTER PAN SHALL MATCH ROADWAY SLOPE.
9. SEE SHEETS SW1-SW7 FOR WALL LOCATIONS AND WALL TYPES.
10. ROADWAY CROSS SLOPE VARIES, SEE SUPERELEVATION DIAGRAMS ON AL SHEETS AND FINISHED PAVEMENT GRADES ON IG SHEETS.
11. SEE COB STD DWG RC-240-1 FOR CURB AND GUTTER CONSTRUCTION ADJACENT TO PLANTERS.

LEGEND

- HMA
- CRUSHED SURFACING BASE COURSE
- LANDSCAPING
- CEMENT CONCRETE SIDEWALK/CURB

CONSTRUCTION NOTES

- 1 HMA CL 1/2 IN PG 58H-22 WEARING COURSE.
- 2 HMA CL 1/2 IN OR CL 1 IN PG 58H-22.
- 3 CRUSHED SURFACING BASE COURSE.
- 4 CEMENT CONC SIDEWALK (COB STD DWG SW-110-1).
- 5 CEMENT CONC TRAFFIC CURB AND GUTTER (COB STD DWG SW-100-1).
- 7 CURB 1 ROUNABOUT TRUCK APRON CEMENT CONCRETE CURB & GUTTER (WSDOT STD PLAN F-10.18-02).
- 8 CURB 3 ROUNABOUT CENTRAL ISLAND CEMENT CONCRETE CURB (WSDOT STD PLAN F-10.18-02).

 

30% DESIGN - NOT FOR CONSTRUCTION

NO.	DATE	BY	APPR.	REVISIONS

Approved By			
Name	XX/XX	J. EWING	06/2022
TRANSPORTATION DESIGN MANAGER	DATE	DESIGNED BY	DATE
Name	XX/XX	T. CURTICE	06/2022
PROJECT MANAGER	DATE	DRAWN BY	DATE
Name	XX/XX	K. HEROLD	06/2022
	DATE	CHECKED BY	DATE




BELLEVUE COLLEGE CONNECTOR
30% DESIGN


TYPICAL SECTIONS

TS1 SHT ____ OF ____


Z:\2100001-2109999\2100454 Bellevue Connector 30 PCT\CADD\Design\BCC_TS.dwg
tmc
Jun 07, 2022 - 11:21am

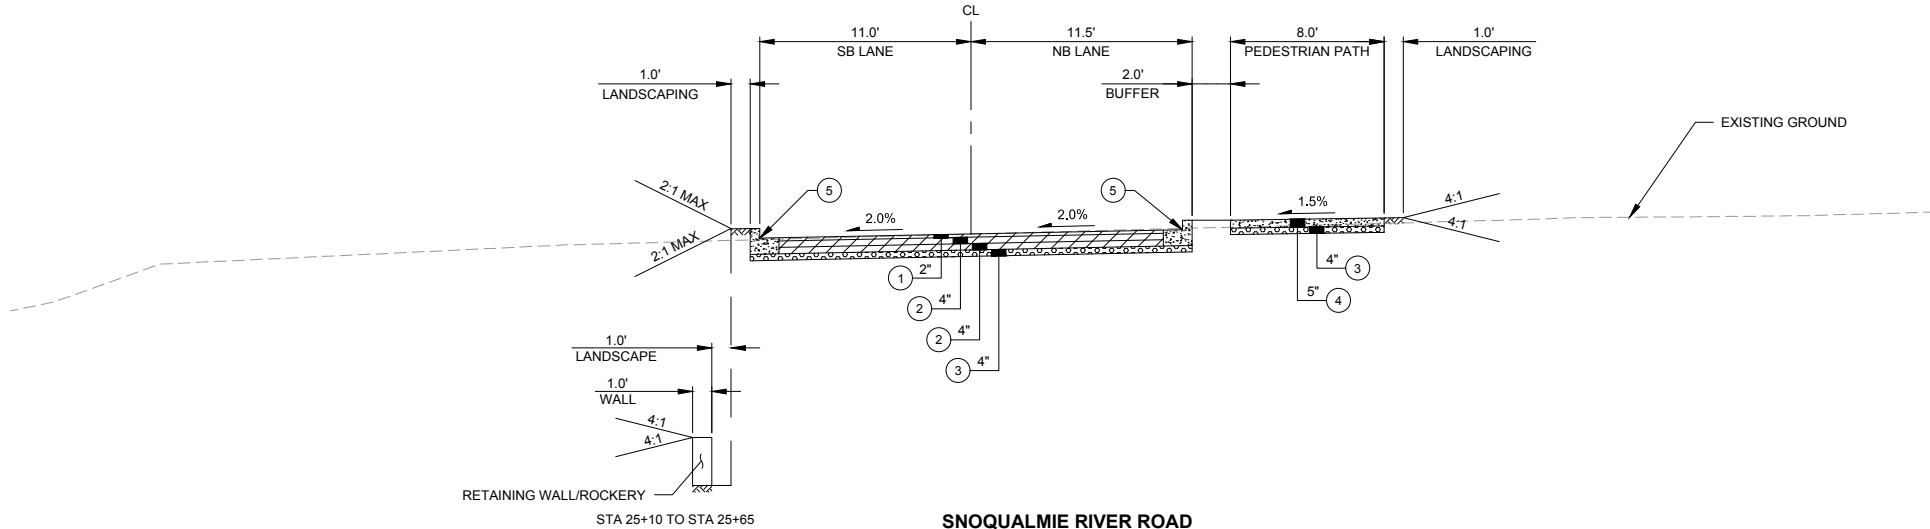

SNOQUALMIE RIVER ROAD
STA 22+10 TO STA 26+90

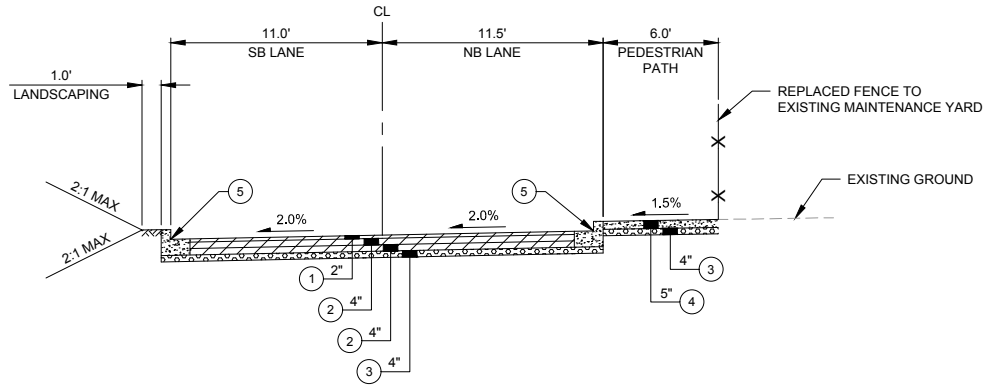

SNOQUALMIE RIVER ROAD
STA 26+90 TO STA 29+00

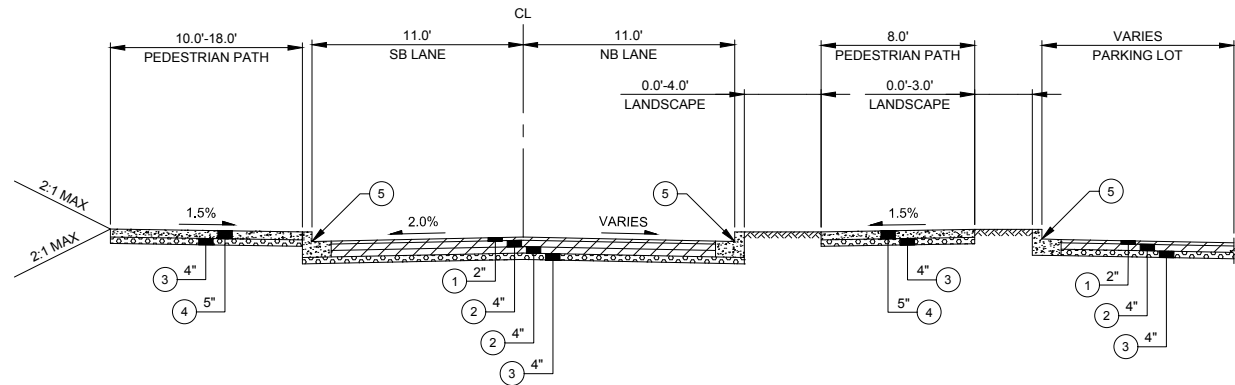

SNOQUALMIE RIVER ROAD
STA 29+00 TO STA 35+75

GENERAL NOTES


1. ALL DEPTHS SHOWN ARE FINAL COMPACTED DEPTHS.
2. NST = NOT STEEPER THAN.
3. SEE PV SHEETS FOR VARIABLE WIDTHS.
4. ALL DIMENSIONS IN FEET UNLESS OTHERWISE SHOWN.
5. SIDEWALK IS 5" THICK TYPICAL, 6" THICK TYPICAL AT DRIVEWAYS.
6. FOR LANDSCAPING & URBAN DESIGN AREAS, SEE LP AND UD SHEETS.
7. SEE PV SHEETS FOR PAVEMENT LIMITS AND CURB LIMITS.
8. GUTTER PAN SHALL MATCH ROADWAY SLOPE.
9. SEE SHEETS SW1-SW7 FOR WALL LOCATIONS AND WALL TYPES.
10. ROADWAY CROSS SLOPE VARIES, SEE SUPERELEVATION DIAGRAMS ON AL SHEETS AND FINISHED PAVEMENT GRADES ON IG SHEETS.
11. SEE COB STD DWG RC-240-1 FOR CURB AND GUTTER CONSTRUCTION ADJACENT TO PLANTERS.

LEGEND

- HMA
- CRUSHED SURFACING BASE COURSE
- LANDSCAPING
- CEMENT CONCRETE SIDEWALK/CURB

CONSTRUCTION NOTES

- 1 HMA CL 1/2 IN PG 58H-22 WEARING COURSE.
- 2 HMA CL 1/2 IN OR CL 1 IN PG 58H-22.
- 3 CRUSHED SURFACING BASE COURSE.
- 4 CEMENT CONC SIDEWALK (COB STD DWG SW-110-1).
- 5 CEMENT CONC TRAFFIC CURB AND GUTTER (COB STD DWG SW-100-1).

 

30% DESIGN - NOT FOR CONSTRUCTION

NO.	DATE	BY	APPR.	REVISIONS

Approved By			
Name	XX/XX	J. EWING	06/2022
TRANSPORTATION DESIGN MANAGER	DATE	DESIGNED BY	DATE
Name	XX/XX	T. CURTICE	06/2022
PROJECT MANAGER	DATE	DRAWN BY	DATE
Name	XX/XX	K. HEROLD	06/2022
	DATE	CHECKED BY	DATE




BELLEVUE COLLEGE CONNECTOR
30% DESIGN

TYPICAL SECTIONS	
TS2	SHT _____ OF _____


Z:\2100001-2109999\2100454 Bellevue Connector 30 PCT\CADD\Design\BCC_TS.dwg

tmc

Jun 07, 2022 - 11:21am

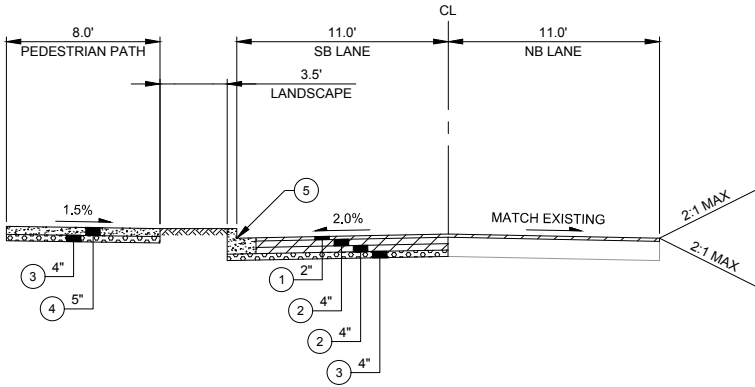


KELSEY CREEK ROAD
STA 10+00 TO STA 12+50

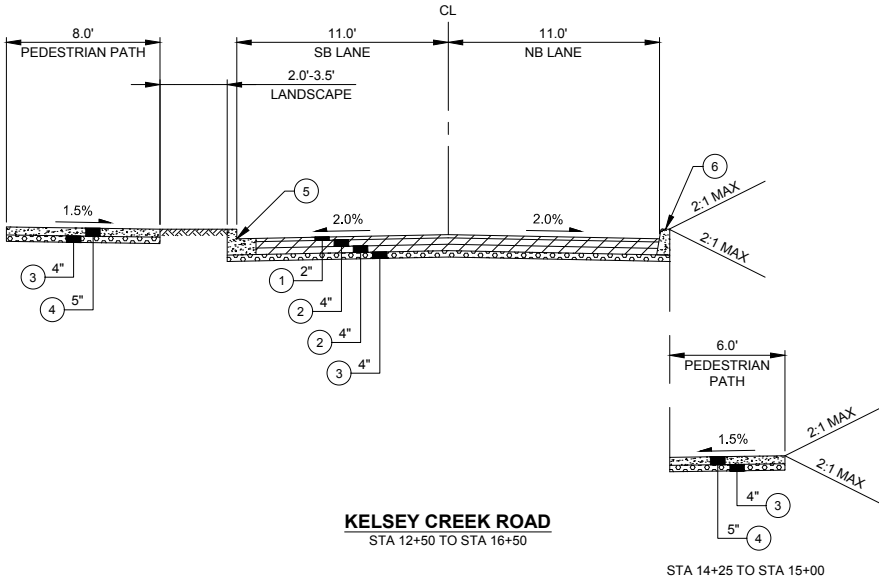

KELSEY CREEK ROAD
STA 12+50 TO STA 16+50

STA 14+25 TO STA 15+00

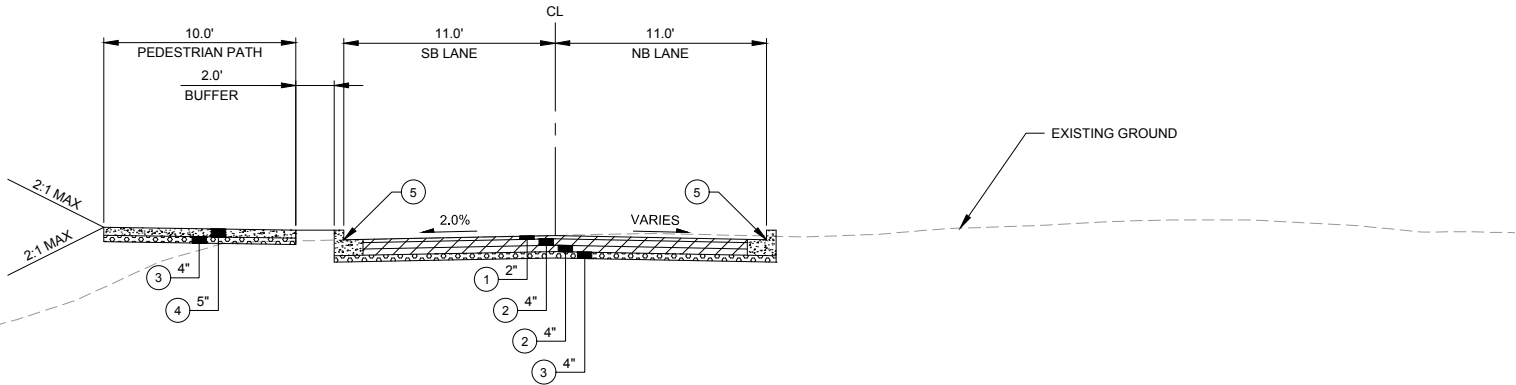

KELSEY CREEK ROAD
STA 16+50 TO STA 19+00

GENERAL NOTES


1. ALL DEPTHS SHOWN ARE FINAL COMPACTED DEPTHS.
2. NST = NOT STEEPER THAN.
3. SEE PV SHEETS FOR VARIABLE WIDTHS.
4. ALL DIMENSIONS IN FEET UNLESS OTHERWISE SHOWN.
5. SIDEWALK IS 5" THICK TYPICAL, 6" THICK TYPICAL AT DRIVEWAYS.
6. FOR LANDSCAPING & URBAN DESIGN AREAS, SEE LP AND UD SHEETS.
7. SEE PV SHEETS FOR PAVEMENT LIMITS AND CURB LIMITS.
8. GUTTER PAN SHALL MATCH ROADWAY SLOPE.
9. SEE SHEETS SW1-SW7 FOR WALL LOCATIONS AND WALL TYPES.
10. ROADWAY CROSS SLOPE VARIES, SEE SUPERELEVATION DIAGRAMS ON AL SHEETS AND FINISHED PAVEMENT GRADES ON IG SHEETS.
11. SEE COB STD DWG RC-240-1 FOR CURB AND GUTTER CONSTRUCTION ADJACENT TO PLANTERS.

LEGEND

-  HMA
-  CRUSHED SURFACING BASE COURSE
-  LANDSCAPING
-  CEMENT CONCRETE SIDEWALK/CURB

CONSTRUCTION NOTES

- ① HMA CL 1/2 IN PG 58H-22 WEARING COURSE.
- ② HMA CL 1/2 IN OR CL 1 IN PG 58H-22.
- ③ CRUSHED SURFACING BASE COURSE.
- ④ CEMENT CONC SIDEWALK (COB STD DWG SW-110-1).
- ⑤ CEMENT CONC TRAFFIC CURB AND GUTTER (COB STD DWG SW-100-1).
- ⑥ CEMENT CONCRETE TRAFFIC CURB (COB STD DWG SW-100-1).

 

30% DESIGN - NOT FOR CONSTRUCTION

NO.	DATE	BY	APPR.	REVISIONS


Approved By			
Name	XX/XX	J. EWING	06/2022
TRANSPORTATION DESIGN MANAGER	DATE	DESIGNED BY	DATE
Name	XX/XX	T. CURTICE	06/2022
PROJECT MANAGER	DATE	DRAWN BY	DATE
Name	XX/XX	K. HEROLD	06/2022
	DATE	CHECKED BY	DATE



BELLEVUE COLLEGE CONNECTOR
30% DESIGN

TYPICAL SECTIONS

TS3 SHT ____ OF ____

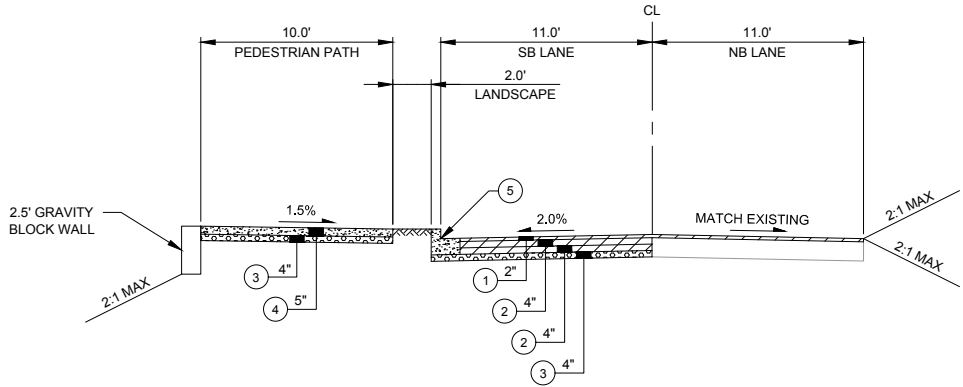

KELSEY CREEK ROAD
STA 19+00 TO STA 20+75

GENERAL NOTES


1. ALL DEPTHS SHOWN ARE FINAL COMPACTED DEPTHS.
2. NST = NOT STEEPER THAN.
3. SEE PV SHEETS FOR VARIABLE WIDTHS.
4. ALL DIMENSIONS IN FEET UNLESS OTHERWISE SHOWN.
5. SIDEWALK IS 5" THICK TYPICAL, 6" THICK TYPICAL AT DRIVEWAYS.
6. FOR LANDSCAPING & URBAN DESIGN AREAS, SEE LP AND UD SHEETS.
7. SEE PV SHEETS FOR PAVEMENT LIMITS AND CURB LIMITS.
8. GUTTER PAN SHALL MATCH ROADWAY SLOPE.
9. SEE SHEETS SW1-SW7 FOR WALL LOCATIONS AND WALL TYPES.
10. ROADWAY CROSS SLOPE VARIES, SEE SUPERELEVATION DIAGRAMS ON AL SHEETS AND FINISHED PAVEMENT GRADES ON IG SHEETS.
11. SEE COB STD DWG RC-240-1 FOR CURB AND GUTTER CONSTRUCTION ADJACENT TO PLANTERS.

LEGEND

-  HMA
-  CRUSHED SURFACING BASE COURSE
-  LANDSCAPING
-  CEMENT CONCRETE SIDEWALK/CURB

CONSTRUCTION NOTES

- ① HMA CL 1/2 IN PG 58H-22 WEARING COURSE.
- ② HMA CL 1/2 IN OR CL 1 IN PG 58H-22.
- ③ CRUSHED SURFACING BASE COURSE.
- ④ CEMENT CONC SIDEWALK (COB STD DWG SW-110-1).
- ⑤ CEMENT CONC TRAFFIC CURB AND GUTTER (COB STD DWG SW-100-1).

 

30% DESIGN - NOT FOR CONSTRUCTION

NO.	DATE	BY	APPR.	REVISIONS

Approved By			
Name	XX/XX	J. EWING	06/2022
TRANSPORTATION DESIGN MANAGER	DATE	DESIGNED BY	DATE
Name	XX/XX	T. CURTICE	06/2022
PROJECT MANAGER	DATE	DRAWN BY	DATE
Name	XX/XX	K. HEROLD	06/2022
	DATE	CHECKED BY	DATE

J. EWING	06/2022
DESIGNED BY	DATE
T. CURTICE	06/2022
DRAWN BY	DATE
K. HEROLD	06/2022
CHECKED BY	DATE



BELLEVUE COLLEGE CONNECTOR
30% DESIGN

TYPICAL SECTIONS


TS4 SHT ____ OF ____

Jun 07, 2022 - 11:21am tomc Z:\2100001-2109999\2100454 Bellevue Connector 30 PCT\CADD\Design\BCC_SP.dwg

MATCHLINE: SEE SP8


MATCHLINE: STA 13+75 SEE SP2

LEGEND

 


REMOVE CEMENT CONCRETE OR ASPHALT SIDEWALK
REMOVE CEMENT CONCRETE PAVEMENT
REMOVE ASPHALT CONCRETE PAVEMENT
CLEARING AND GRUBBING

LEGEND CONT'D

 

REMOVE GRAVEL
TREE REMOVAL
TREE PROTECTION

LEGEND CONT'D

 

REMOVE ITEM
REMOVE FENCE
LIMITS OF CLEARING AND GRUBBING


MATCHLINE: SEE SP8

GENERAL NOTES

- CALL UTILITIES UNDERGROUND LOCATION CENTER AT 1-800-424-5555, 48 HOURS PRIOR TO CONSTRUCTION.
- FOR SIGN EQUIPMENT REMOVAL AND ROADWAY SIGNAGE, SEE CH SHEETS.
- FOR STORM PIPE, UTILITIES AND STRUCTURE REMOVAL, SEE UT AND DR SHEETS.
- SAVE AND PROTECT ALL VEGETATION OUTSIDE THE CLEARING AND GRUBBING LIMITS.
- FOR LEGENDS, SYMBOLS AND ABBREVIATIONS, SEE SHEET CN1.

SITE PREPARATION NOTES

- REMOVE CURB
- REMOVE CURB AND GUTTER
- REMOVE TREE
- REMOVE STRUCTURES AND OBSTRUCTION
- REMOVE CHAIN LINK FENCE

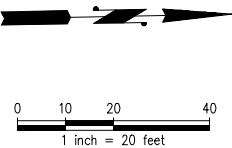

30% DESIGN - NOT FOR CONSTRUCTION

NO.	DATE	BY	APPR.	REVISIONS

Approved By

Name	XX/XX	J. EWING	06/2022
TRANSPORTATION DESIGN MANAGER	DATE	DESIGNED BY	DATE
Name	XX/XX	T. CURTICE	06/2022
PROJECT MANAGER	DATE	DRAWN BY	DATE
Name	XX/XX	K. HEROLD	06/2022
	DATE	CHECKED BY	DATE



City of
Bellevue
Transportation Department



BELLEVUE COLLEGE CONNECTOR
30% DESIGN

SITE PREP PLAN

SP1 SHT ____ OF ____


Z:\2100001-2109999\2100454 Bellevue Connector 30 PCT\CADD\Design\BCC_SP.dwg

tomc


Jun 07, 2022 - 11:21am

MATCHLINE: STA 13+75 SEE SP1

MATCHLINE: STA 17+95 SEE SP3

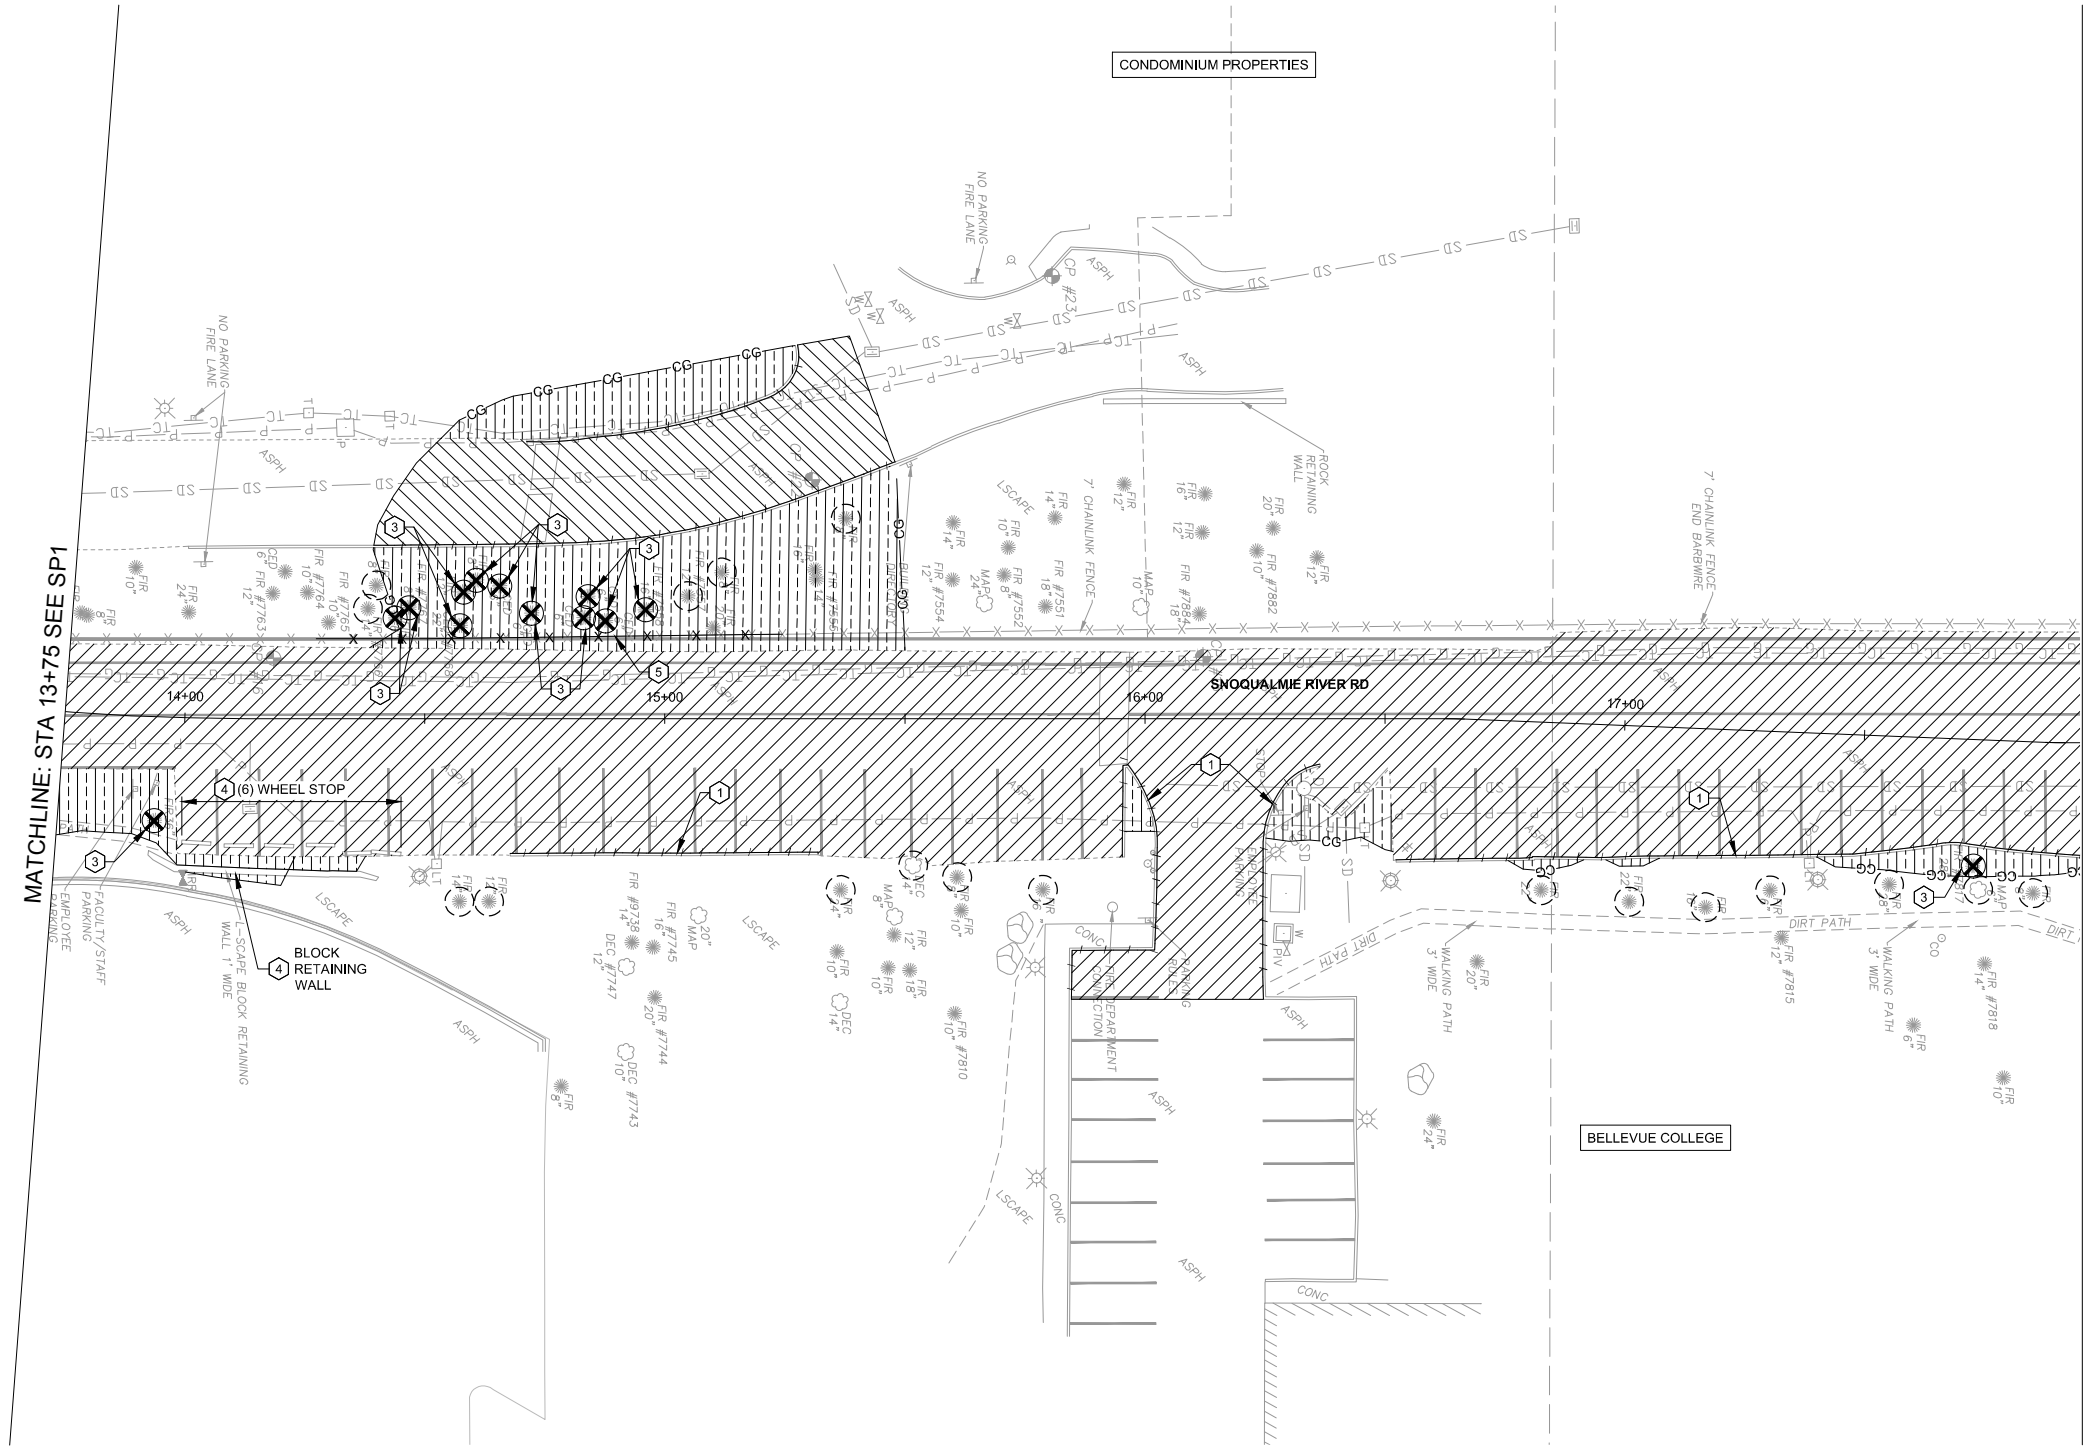


LEGEND

 

REMOVE CEMENT CONCRETE OR ASPHALT SIDEWALK
REMOVE CEMENT CONCRETE PAVEMENT
REMOVE ASPHALT CONCRETE PAVEMENT
CLEARING AND GRUBBING

LEGEND CONT'D

 

REMOVE GRAVEL
TREE REMOVAL
TREE PROTECTION

LEGEND CONT'D

REMOVE ITEM
REMOVE FENCE
LIMITS OF CLEARING AND GRUBBING

GENERAL NOTES

- CALL UTILITIES UNDERGROUND LOCATION CENTER AT 1-800-424-5555, 48 HOURS PRIOR TO CONSTRUCTION.
- FOR SIGN EQUIPMENT REMOVAL AND ROADWAY SIGNAGE, SEE CH SHEETS.
- FOR STORM PIPE, UTILITIES AND STRUCTURE REMOVAL, SEE LIT AND DR SHEETS.
- SAVE AND PROTECT ALL VEGETATION OUTSIDE THE CLEARING AND GRUBBING LIMITS.
- FOR LEGENDS, SYMBOLS AND ABBREVIATIONS, SEE SHEET CN1.

SITE PREPARATION NOTES

- REMOVE CURB
- REMOVE CURB AND GUTTER
- REMOVE TREE
- REMOVE STRUCTURES AND OBSTRUCTION
- REMOVE CHAIN LINK FENCE



0 10 20 40
1 inch = 20 feet

30% DESIGN - NOT FOR CONSTRUCTION

NO.	DATE	BY	APPR.	REVISIONS

Approved By

Name	XX/XX	J. EWING	06/2022
TRANSPORTATION DESIGN MANAGER	DATE	DESIGNED BY	DATE
Name	XX/XX	T. CURTICE	06/2022
PROJECT MANAGER	DATE	DRAWN BY	DATE
Name	XX/XX	K. HEROLD	06/2022
	DATE	CHECKED BY	DATE



City of
Bellevue
Transportation Department



BELLEVUE COLLEGE CONNECTOR
30% DESIGN

SITE PREP PLAN

SP2


SHT ____ OF ____

Z:\2100001-2109999\2100454 Bellevue Connector 30 PCT\CADD\Design\BCC_SP.dwg

tonc


Jun 07, 2022 - 11:21am

MATCHLINE: STA 17+95 SEE SP2

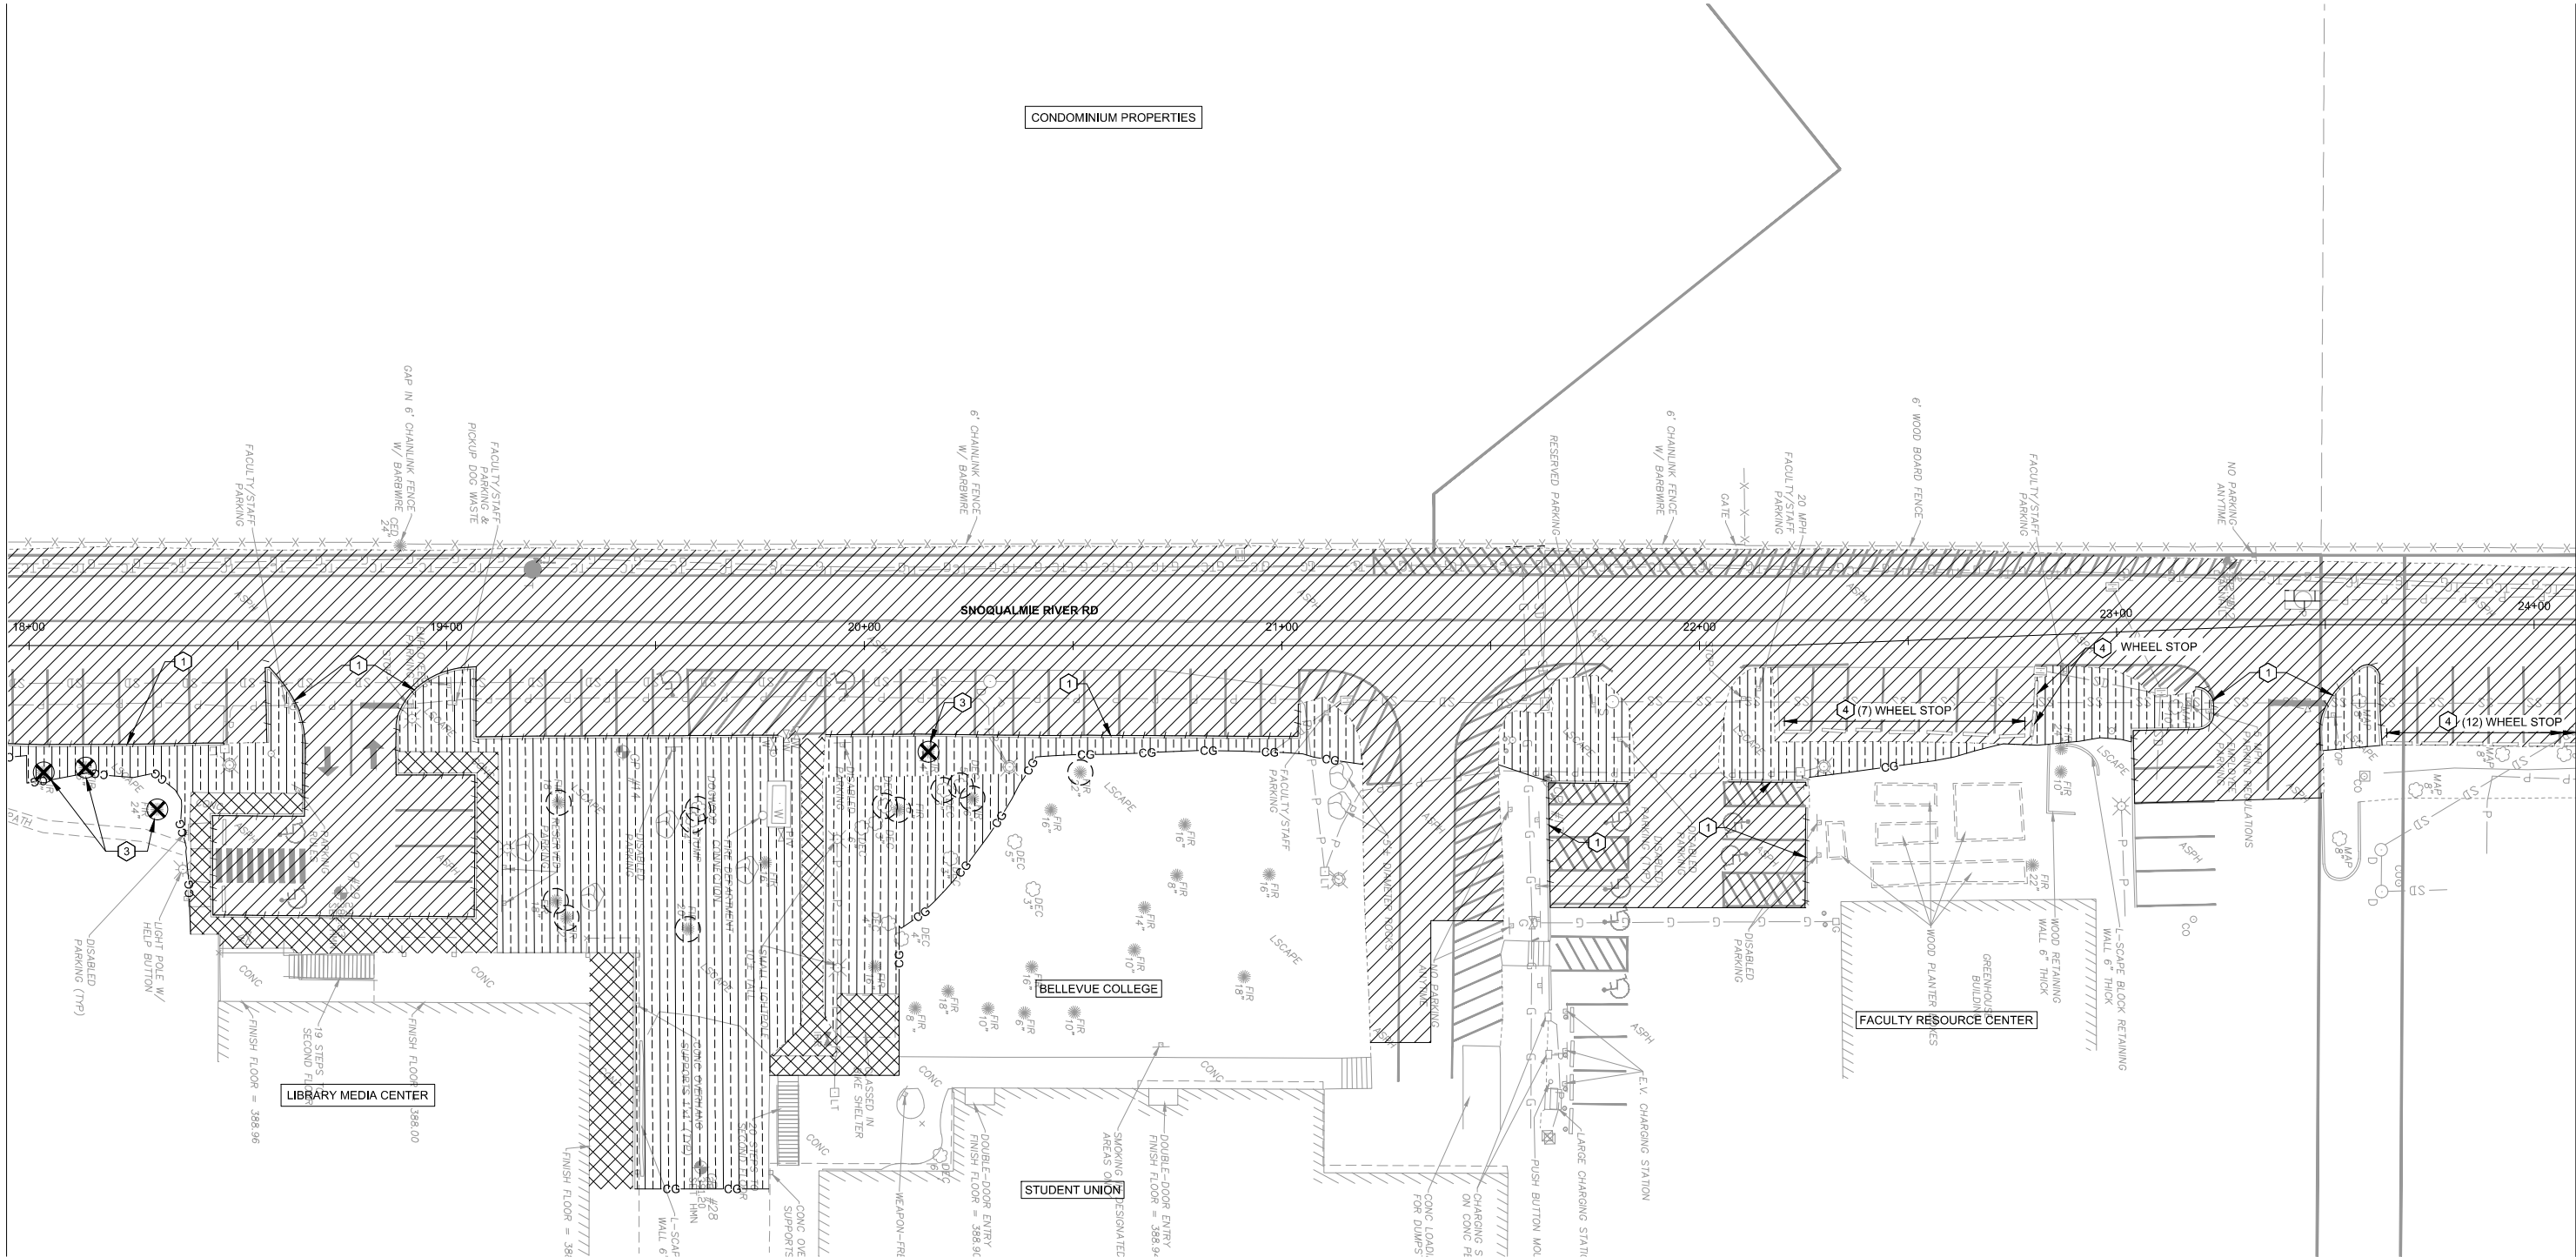


MATCHLINE: STA 24+10 SEE SP4

LEGEND

 


REMOVE CEMENT CONCRETE OR ASPHALT SIDEWALK
REMOVE CEMENT CONCRETE PAVEMENT
REMOVE ASPHALT CONCRETE PAVEMENT
CLEARING AND GRUBBING

LEGEND CONT'D

 

REMOVE GRAVEL
TREE REMOVAL
TREE PROTECTION

LEGEND CONT'D

 


REMOVE ITEM
REMOVE FENCE
LIMITS OF CLEARING AND GRUBBING

GENERAL NOTES

1. CALL UTILITIES UNDERGROUND LOCATION CENTER AT 1-800-424-5555, 48 HOURS PRIOR TO CONSTRUCTION.
2. FOR SIGN EQUIPMENT REMOVAL AND ROADWAY SIGNAGE, SEE CH SHEETS.
3. FOR STORM PIPE, UTILITIES AND STRUCTURE REMOVAL, SEE UT AND DR SHEETS.
4. SAVE AND PROTECT ALL VEGETATION OUTSIDE THE CLEARING AND GRUBBING LIMITS.
5. FOR LEGENDS, SYMBOLS AND ABBREVIATIONS, SEE SHEET CN1.

SITE PREPARATION NOTES

- 1 REMOVE CURB
- 2 REMOVE CURB AND GUTTER
- 3 REMOVE TREE
- 4 REMOVE STRUCTURES AND OBSTRUCTION
- 5 REMOVE CHAIN LINK FENCE

 

30% DESIGN - NOT FOR CONSTRUCTION

NO.	DATE	BY	APPR.	REVISIONS

Approved By

Name	XX/XX	J. EWING	06/2022
TRANSPORTATION DESIGN MANAGER	DATE	DESIGNED BY	DATE
Name	XX/XX	T. CURTICE	06/2022
PROJECT MANAGER	DATE	DRAWN BY	DATE
Name	XX/XX	K. HEROLD	06/2022
	DATE	CHECKED BY	DATE



City of
Bellevue
Transportation Department




BELLEVUE COLLEGE CONNECTOR
30% DESIGN


SITE PREP PLAN

SP3 SHT ____ OF ____

MATCHLINE: STA 24+10 SEE SP3

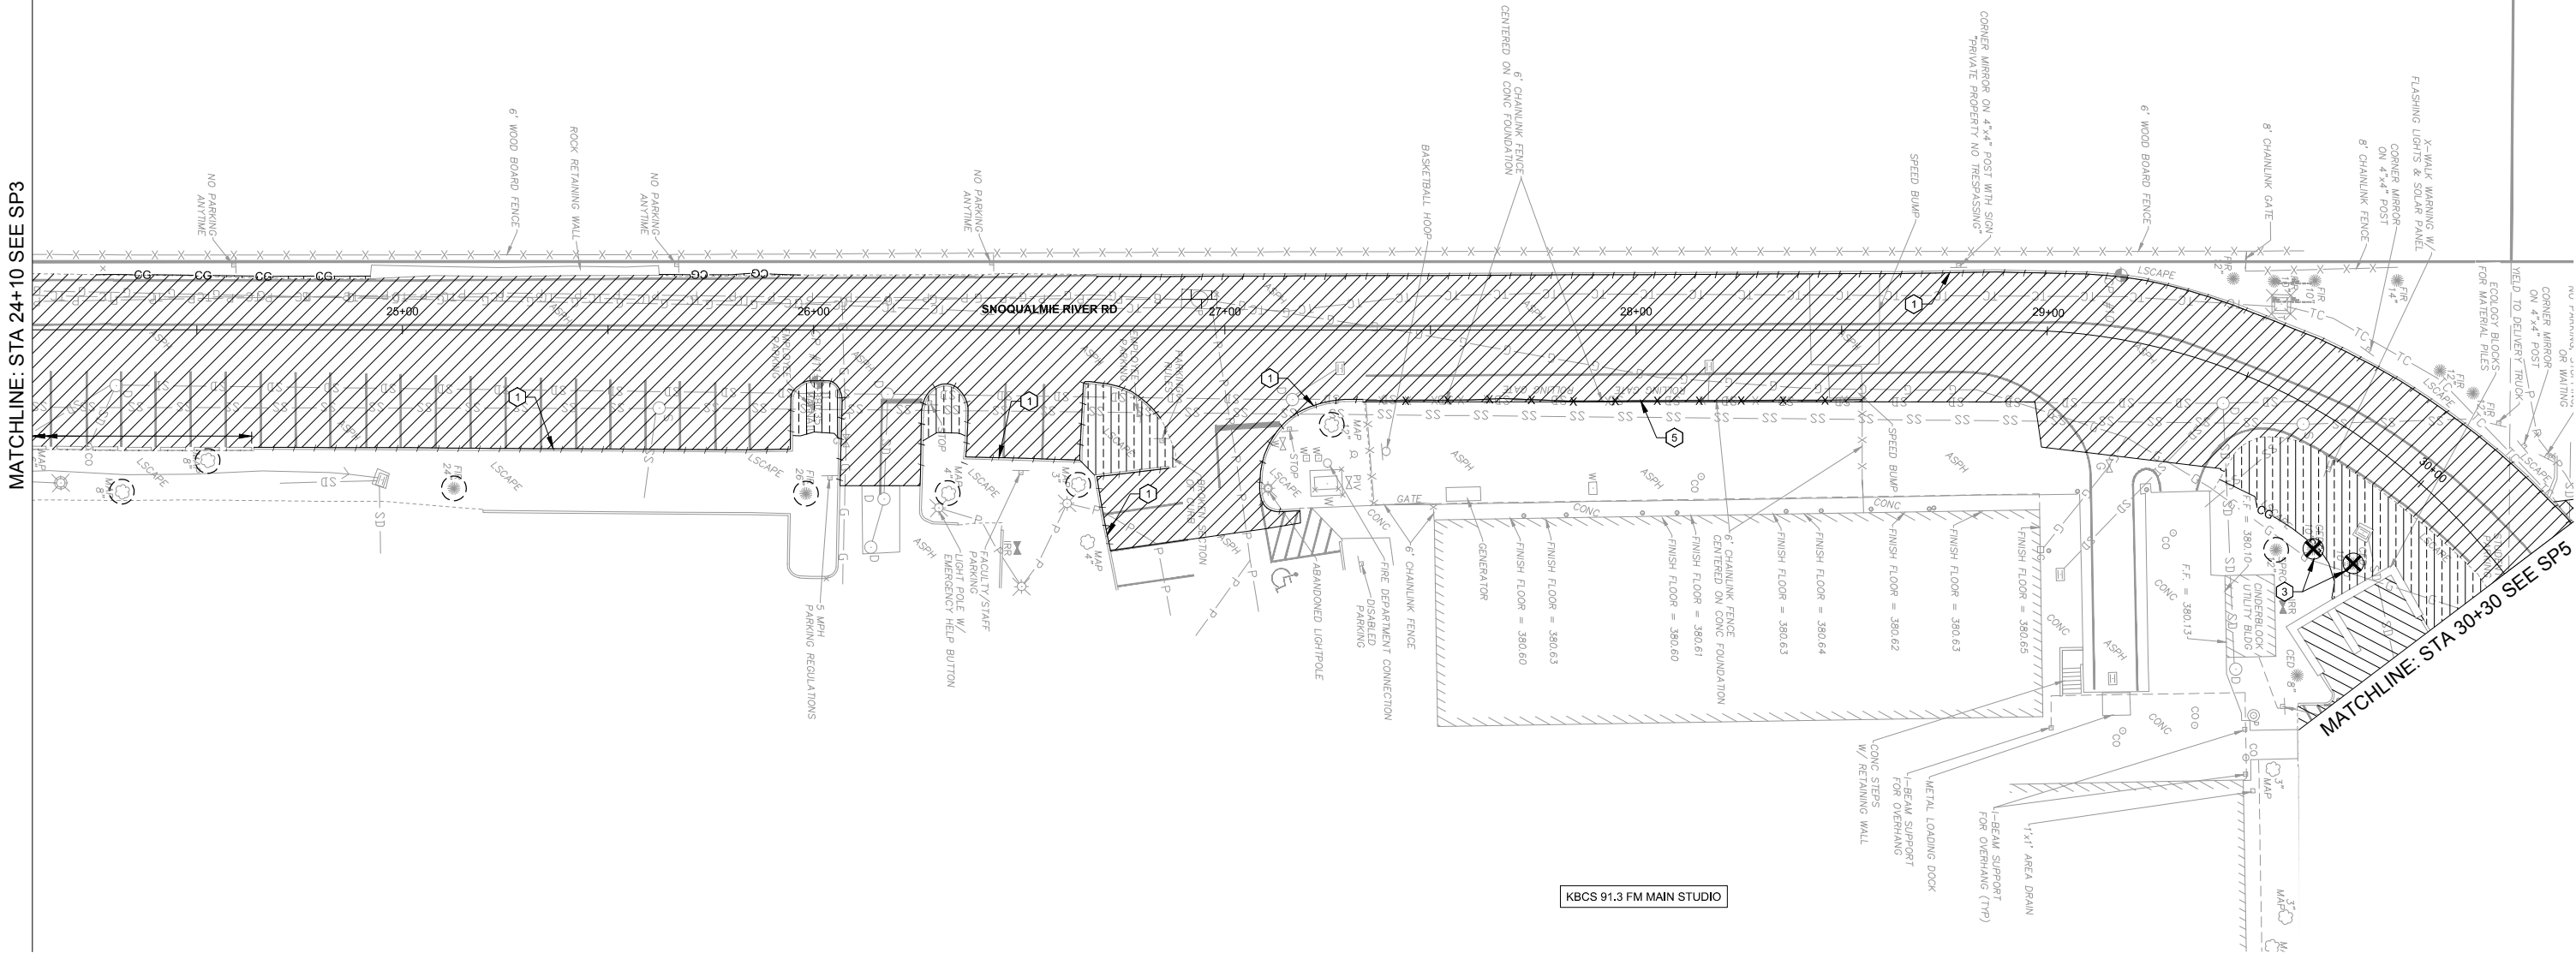


LEGEND

 

REMOVE CEMENT CONCRETE OR ASPHALT SIDEWALK
REMOVE CEMENT CONCRETE PAVEMENT
REMOVE ASPHALT CONCRETE PAVEMENT
CLEARING AND GRUBBING

LEGEND CONT'D

 

REMOVE GRAVEL
TREE REMOVAL
TREE PROTECTION

LEGEND CONT'D

REMOVE ITEM
REMOVE FENCE
LIMITS OF CLEARING AND GRUBBING

GENERAL NOTES

1. CALL UTILITIES UNDERGROUND LOCATION CENTER AT 1-800-424-5555, 48 HOURS PRIOR TO CONSTRUCTION.
2. FOR SIGN EQUIPMENT REMOVAL AND ROADWAY SIGNAGE, SEE CH SHEETS.
3. FOR STORM PIPE, UTILITIES AND STRUCTURE REMOVAL, SEE UT AND DR SHEETS.
4. SAVE AND PROTECT ALL VEGETATION OUTSIDE THE CLEARING AND GRUBBING LIMITS.
5. FOR LEGENDS, SYMBOLS AND ABBREVIATIONS, SEE SHEET CN1.

SITE PREPARATION NOTES

1. REMOVE CURB
2. REMOVE CURB AND GUTTER
3. REMOVE TREE
4. REMOVE STRUCTURES AND OBSTRUCTION
5. REMOVE CHAIN LINK FENCE

30% DESIGN - NOT FOR CONSTRUCTION

NO.	DATE	BY	APPR.	REVISIONS

Approved By

Name	XX/XX	J. EWING	06/2022
TRANSPORTATION DESIGN MANAGER	DATE	DESIGNED BY	DATE
Name	XX/XX	T. CURTICE	06/2022
PROJECT MANAGER	DATE	DRAWN BY	DATE
Name	XX/XX	K. HEROLD	06/2022
	DATE	CHECKED BY	DATE



City of
Bellevue
Transportation Department




BELLEVUE COLLEGE CONNECTOR
30% DESIGN

SITE PREP PLAN


SP4

SHT _____ OF _____


LEGEND

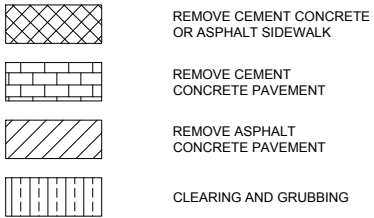

LEGEND CONT'D

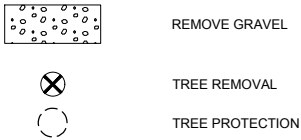

LEGEND CONT'D

 


GENERAL NOTES

1. CALL UTILITIES UNDERGROUND LOCATION CENTER AT 1-800-424-5555, 48 HOURS PRIOR TO CONSTRUCTION.
2. FOR SIGN EQUIPMENT REMOVAL AND ROADWAY SIGNAGE, SEE CH SHEETS.
3. FOR STORM PIPE, UTILITIES AND STRUCTURE REMOVAL, SEE UT AND DR SHEETS.
4. SAVE AND PROTECT ALL VEGETATION OUTSIDE THE CLEARING AND GRUBBING LIMITS.
5. FOR LEGENDS, SYMBOLS AND ABBREVIATIONS, SEE SHEET CN1.

SITE PREPARATION NOTES

- 1 REMOVE CURB
- 2 REMOVE CURB AND GUTTER
- 3 REMOVE TREE
- 4 REMOVE STRUCTURES AND OBSTRUCTION
- 5 REMOVE CHAIN LINK FENCE

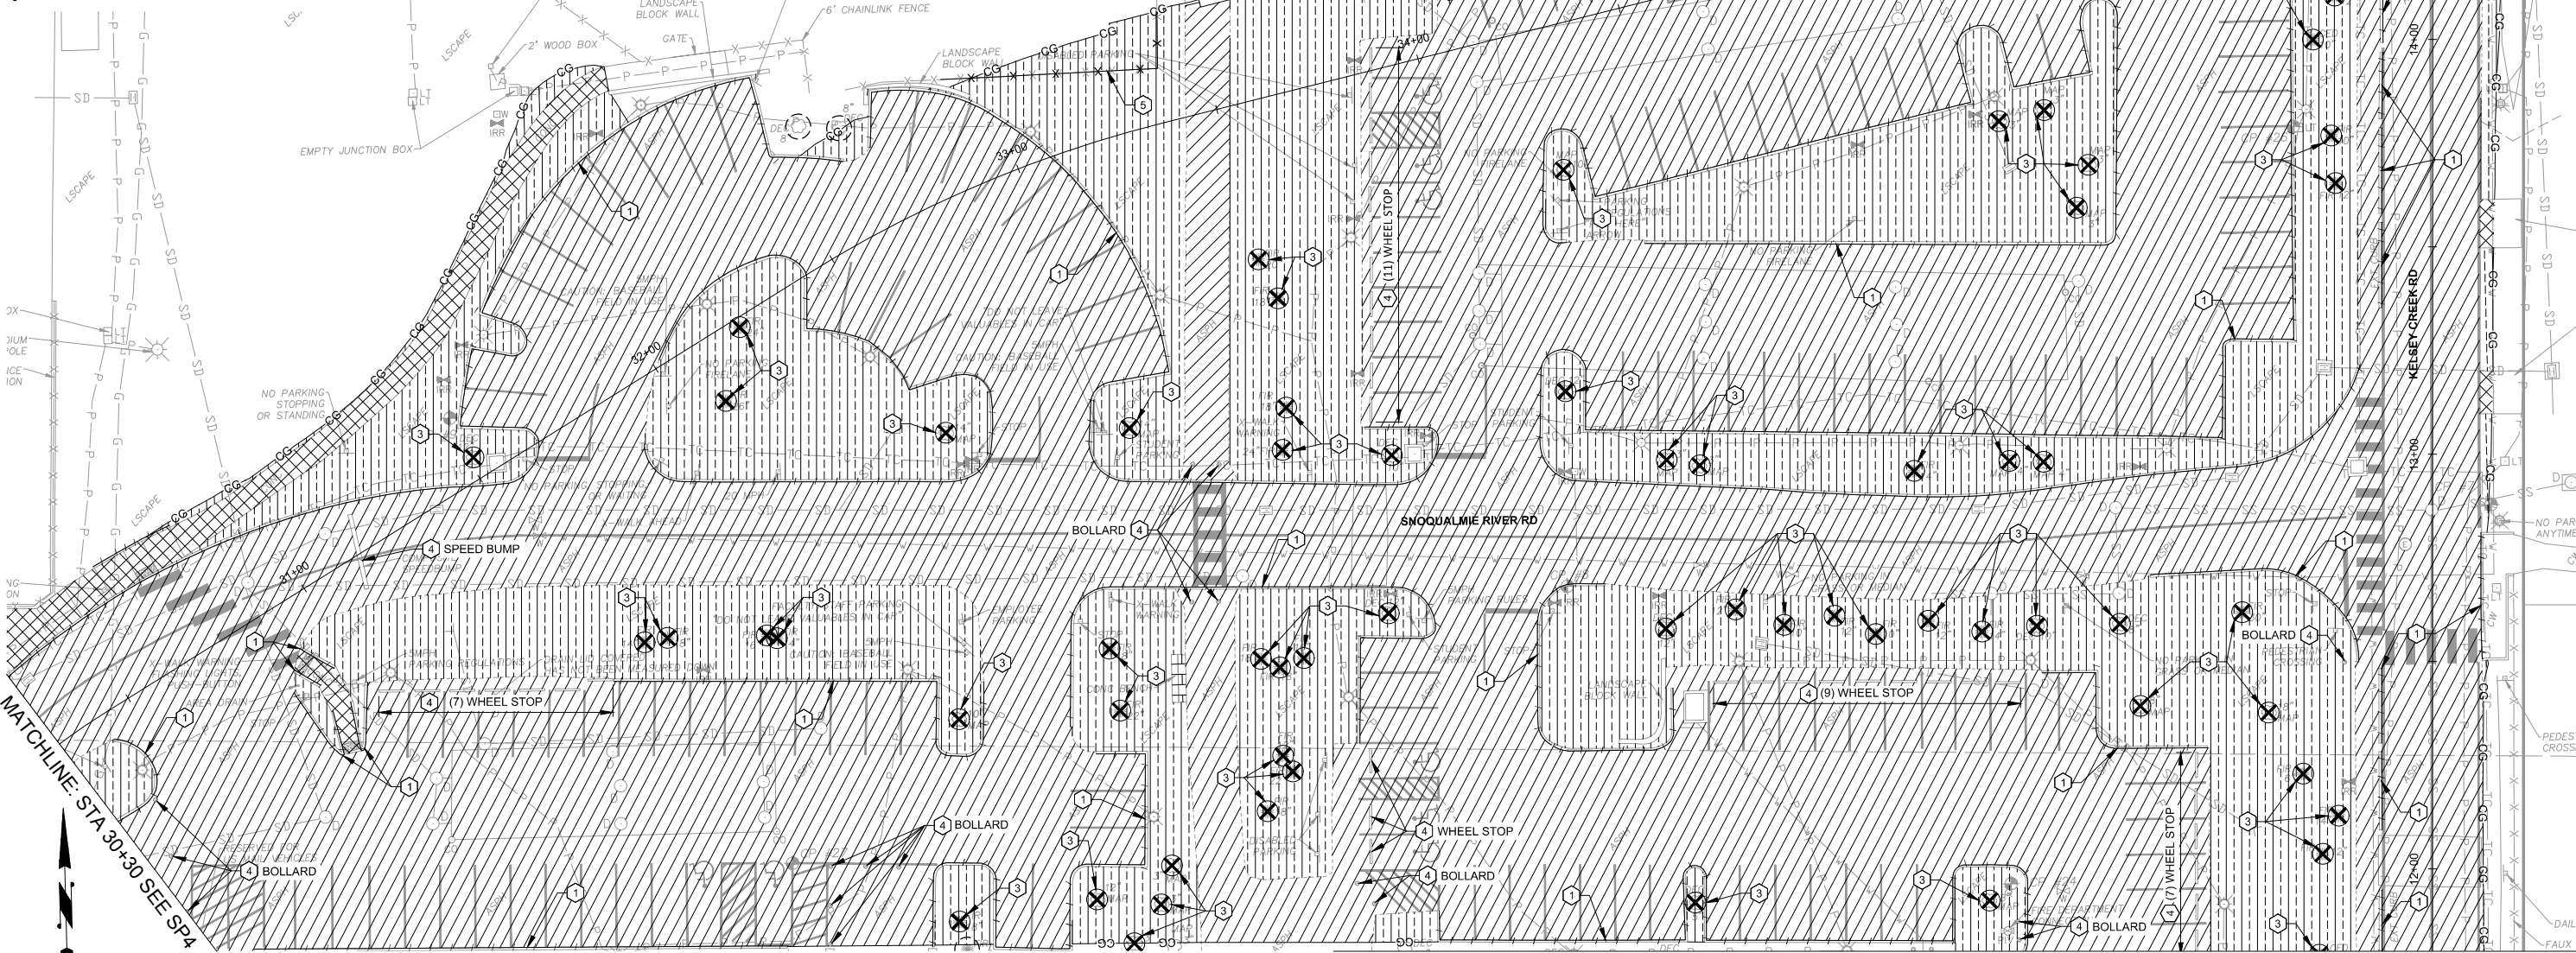

30% DESIGN - NOT FOR CONSTRUCTION

NO.	DATE	BY	APPR.	REVISIONS

Approved By

Name	XX/XX	J. EWING	06/2022
TRANSPORTATION DESIGN MANAGER	DATE	DESIGNED BY	DATE
Name	XX/XX	T. CURTICE	06/2022
PROJECT MANAGER	DATE	DRAWN BY	DATE
Name	XX/XX	K. HEROLD	06/2022
	DATE	CHECKED BY	DATE



City of
Bellevue
Transportation Department



BELLEVUE COLLEGE CONNECTOR
30% DESIGN

SITE PREP PLAN


SP5

SHT ____ OF ____


Z:\2100001-2109999\2100454 Bellevue Connector 30 PCT\CADD\Design\BCC_SP.dwg

tmc

Jun 07, 2022 - 11:22am

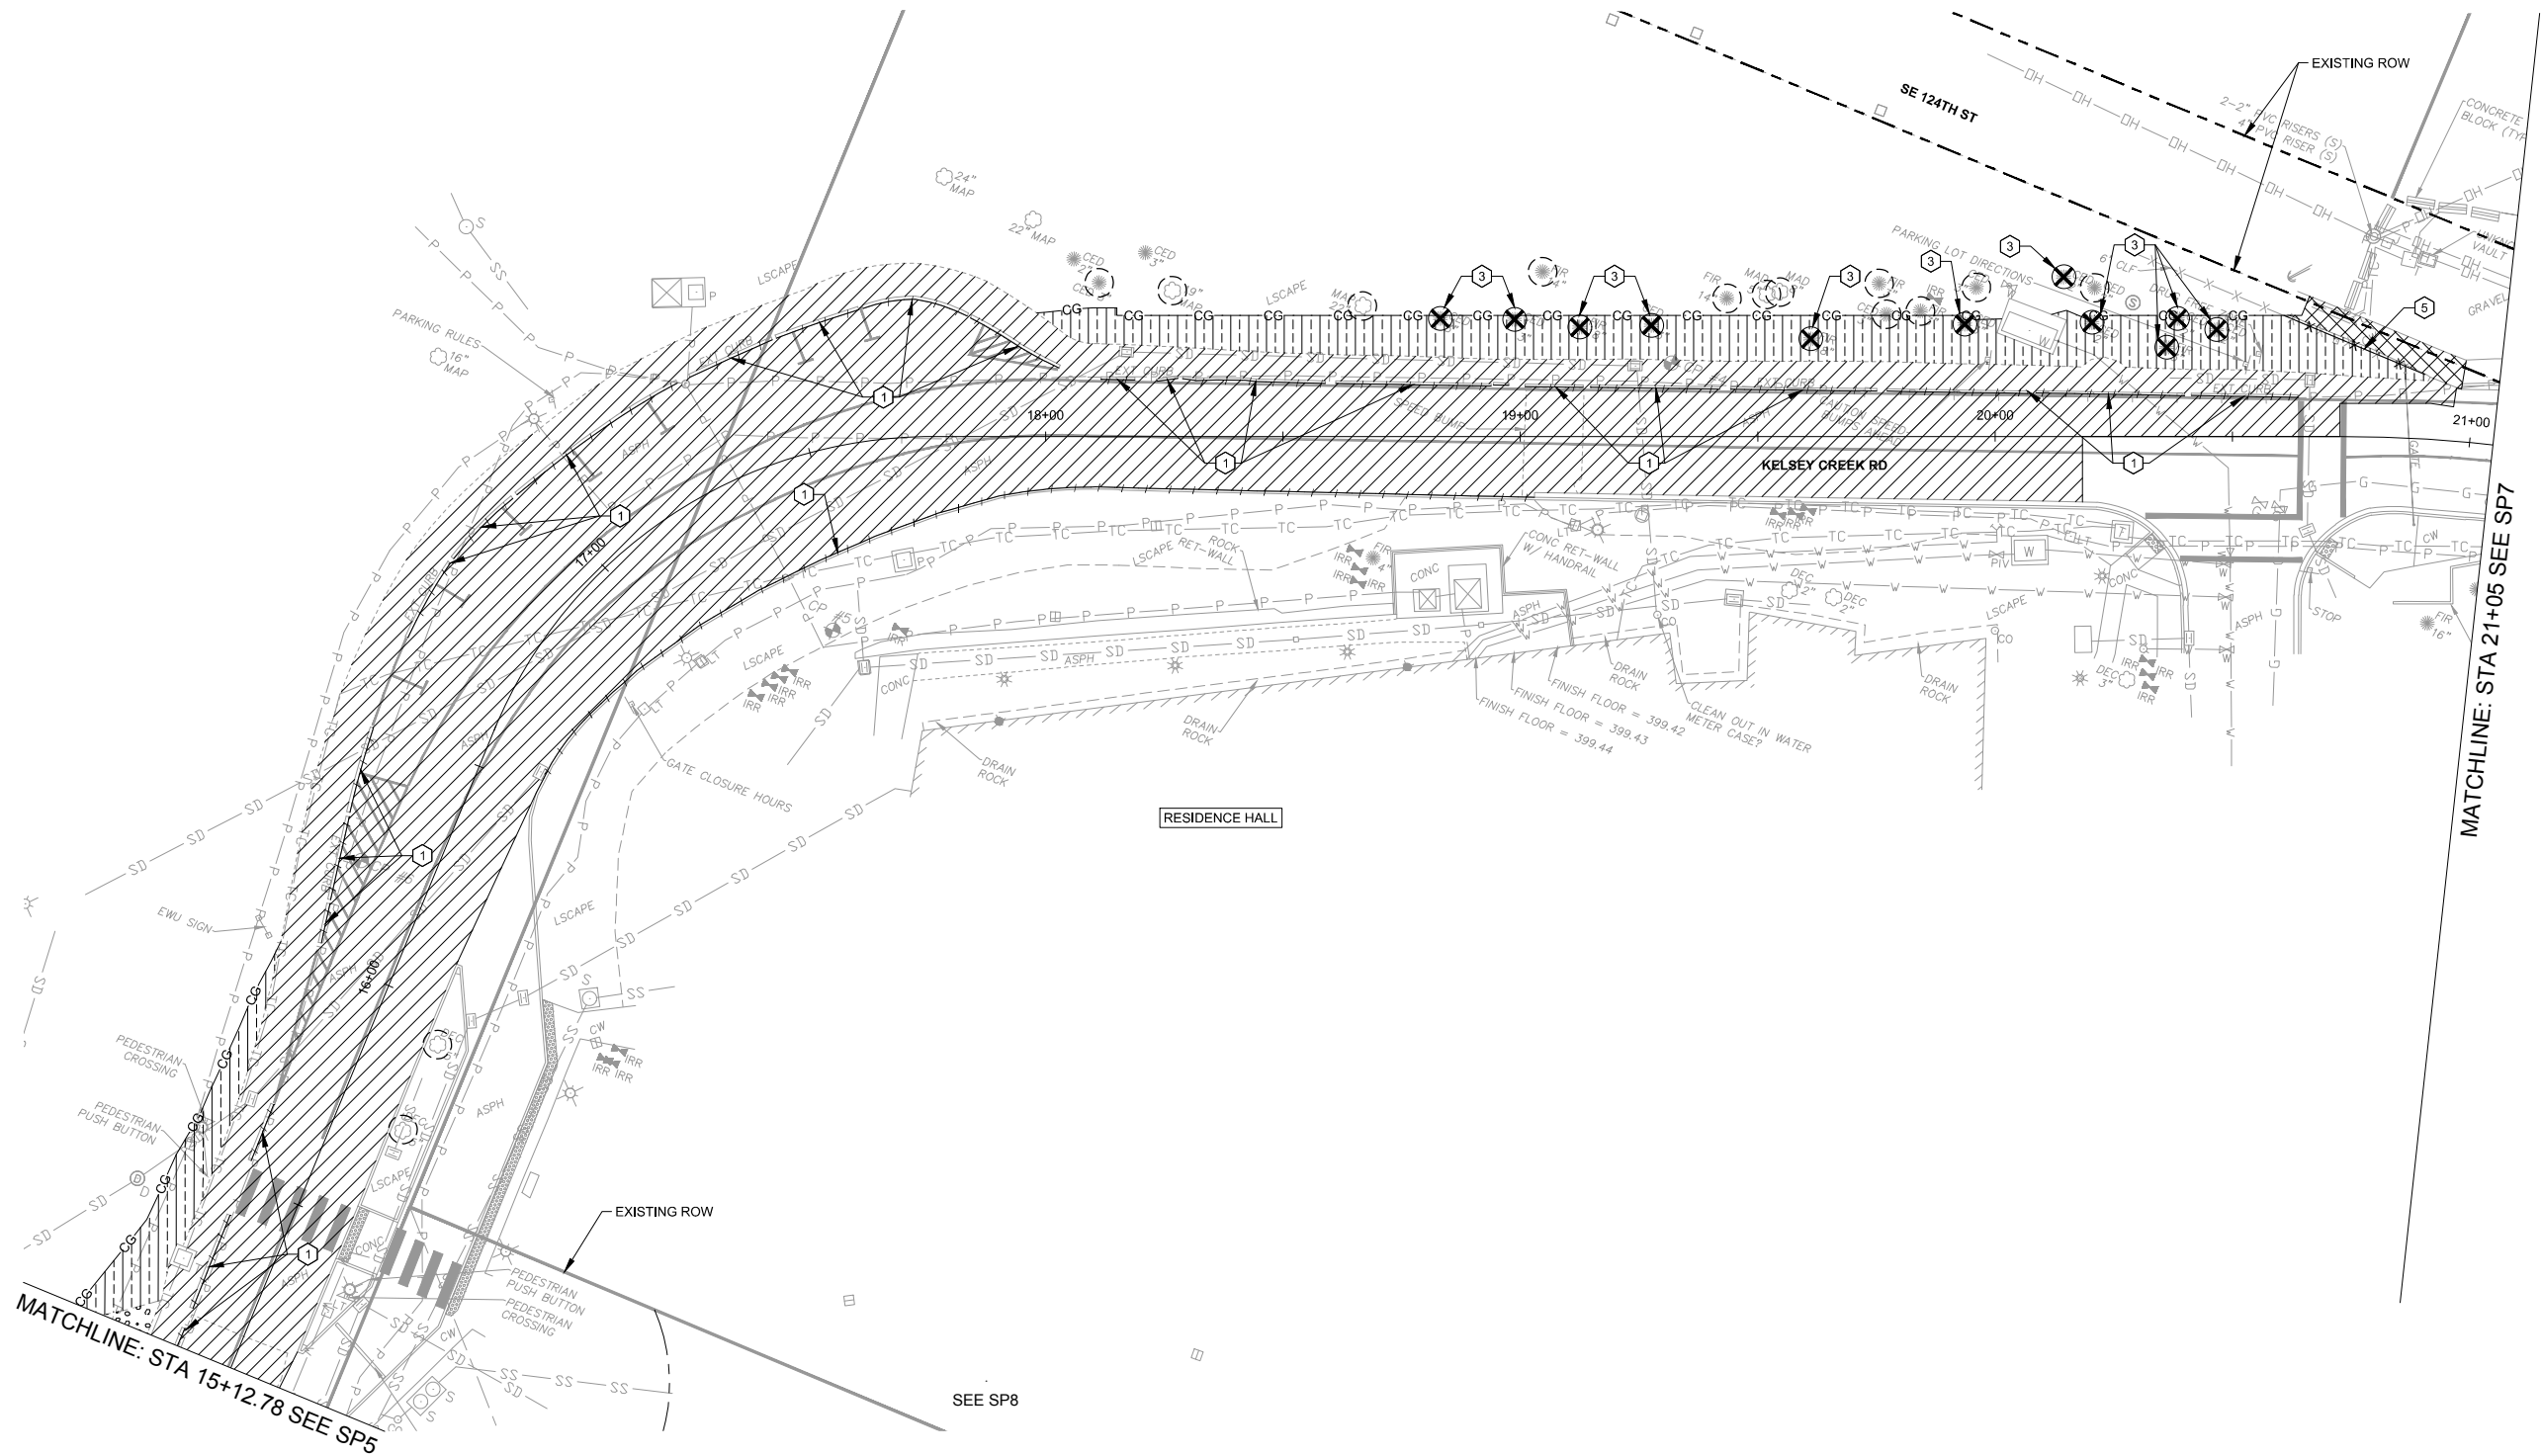


LEGEND

 

REMOVE CEMENT CONCRETE OR ASPHALT SIDEWALK
REMOVE CEMENT CONCRETE PAVEMENT
REMOVE ASPHALT CONCRETE PAVEMENT
CLEARING AND GRUBBING

LEGEND CONT'D

 

REMOVE GRAVEL
TREE REMOVAL
TREE PROTECTION

LEGEND CONT'D


REMOVE ITEM
REMOVE FENCE
LIMITS OF CLEARING AND GRUBBING

GENERAL NOTES

1. CALL UTILITIES UNDERGROUND LOCATION CENTER AT 1-800-424-5555, 48 HOURS PRIOR TO CONSTRUCTION.
2. FOR SIGN EQUIPMENT REMOVAL AND ROADWAY SIGNAGE, SEE CH SHEETS.
3. FOR STORM PIPE, UTILITIES AND STRUCTURE REMOVAL, SEE UT AND DR SHEETS.
4. SAVE AND PROTECT ALL VEGETATION OUTSIDE THE CLEARING AND GRUBBING LIMITS.
5. FOR LEGENDS, SYMBOLS AND ABBREVIATIONS, SEE SHEET CN1.

SITE PREPARATION NOTES

- 1 REMOVE CURB
- 2 REMOVE CURB AND GUTTER
- 3 REMOVE TREE
- 4 REMOVE STRUCTURES AND OBSTRUCTION
- 5 REMOVE CHAIN LINK FENCE

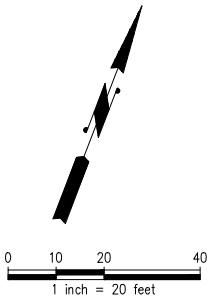

30% DESIGN - NOT FOR CONSTRUCTION

NO.	DATE	BY	APPR.	REVISIONS

Approved By

Name	XX/XX	J. EWING	06/2022
TRANSPORTATION DESIGN MANAGER	DATE	DESIGNED BY	DATE
Name	XX/XX	T. CURTICE	06/2022
PROJECT MANAGER	DATE	DRAWN BY	DATE
Name	XX/XX	K. HEROLD	06/2022
	DATE	CHECKED BY	DATE



City of
Bellevue
Transportation Department





BELLEVUE COLLEGE CONNECTOR
30% DESIGN

SITE PREP PLAN


SP6

SHT _____ OF _____

Z:\2100001-2109999\2100454 Bellevue Connector 30 PCT\CADD\Design\BCC_SP.dwg
tmc
Jun 07, 2022 - 11:22am

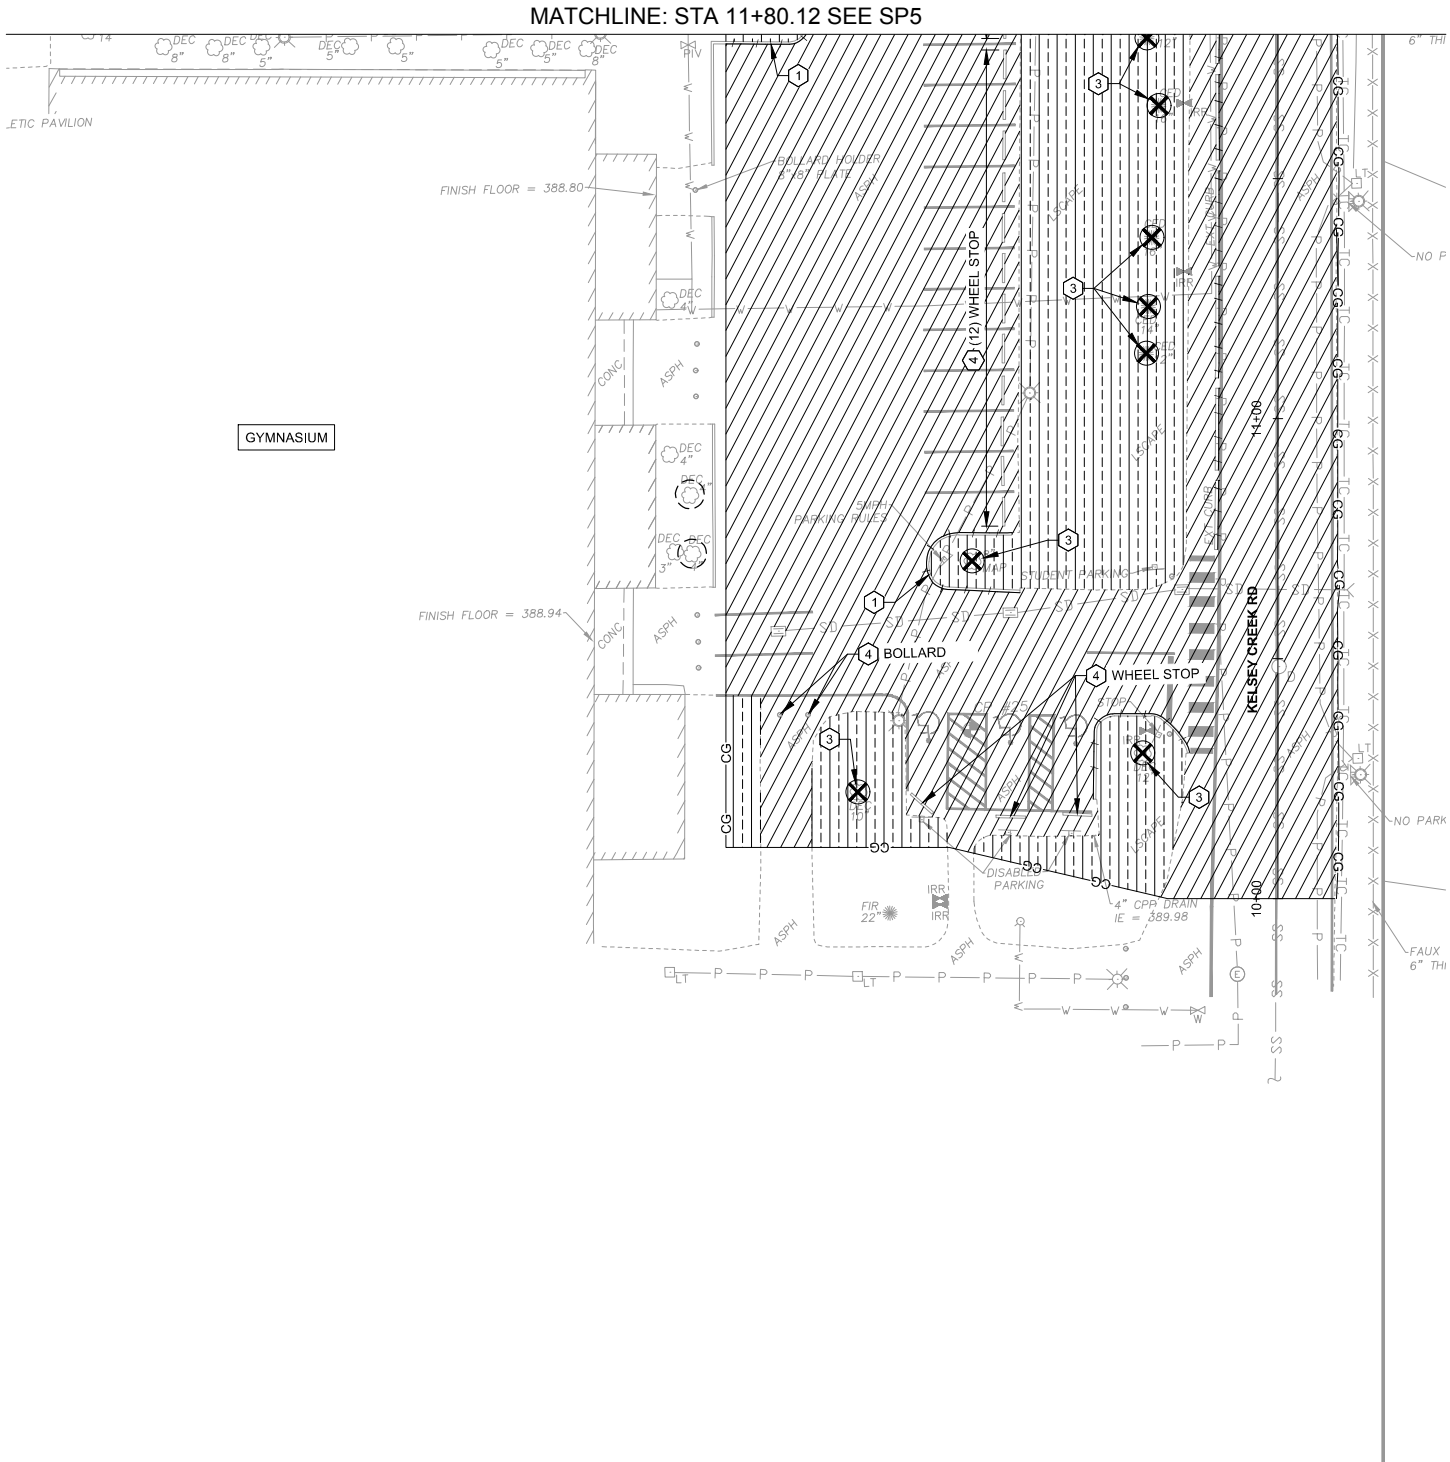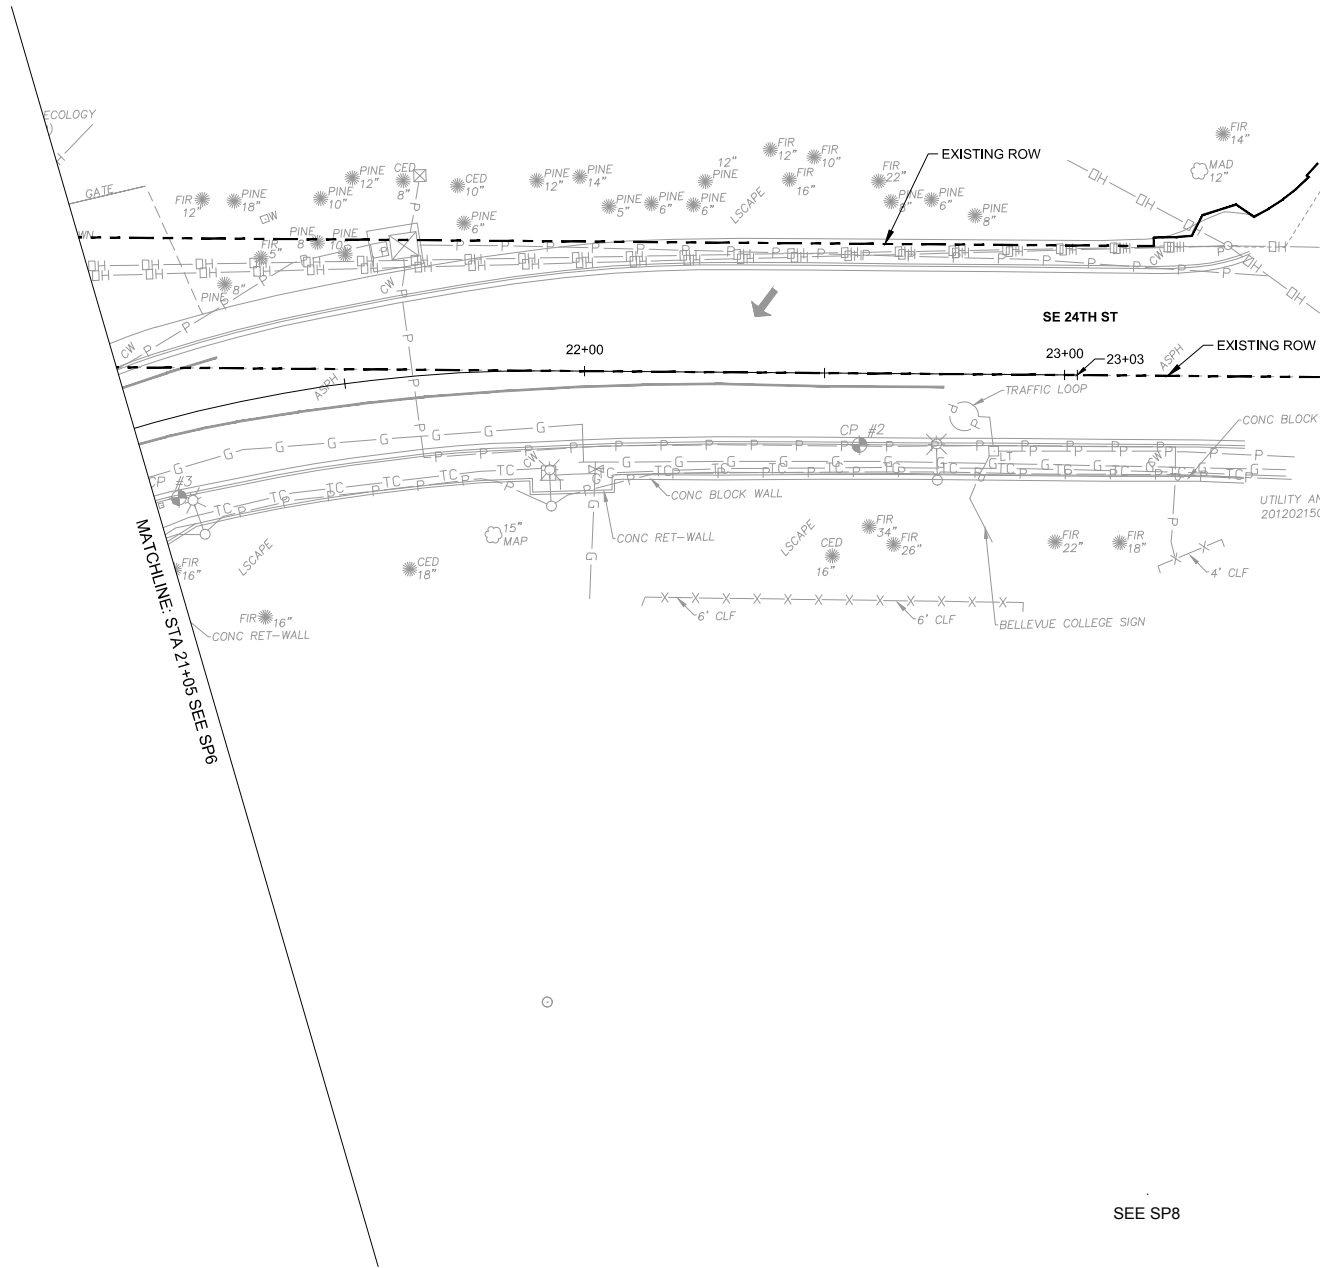

LEGEND

 


REMOVE CEMENT CONCRETE
OR ASPHALT SIDEWALK

REMOVE CEMENT
CONCRETE PAVEMENT

REMOVE ASPHALT
CONCRETE PAVEMENT

CLEARING AND GRUBBING

LEGEND CONT'D

 

REMOVE GRAVEL

TREE REMOVAL

TREE PROTECTION

LEGEND CONT'D

REMOVE ITEM

REMOVE FENCE

LIMITS OF CLEARING AND GRUBBING

GENERAL NOTES

1. CALL UTILITIES UNDERGROUND LOCATION CENTER AT 1-800-424-5555, 48 HOURS PRIOR TO CONSTRUCTION.
2. FOR SIGN EQUIPMENT REMOVAL AND ROADWAY SIGNAGE, SEE CH SHEETS.
3. FOR STORM PIPE, UTILITIES AND STRUCTURE REMOVAL, SEE UT AND DR SHEETS.
4. SAVE AND PROTECT ALL VEGETATION OUTSIDE THE CLEARING AND GRUBBING LIMITS.
5. FOR LEGENDS, SYMBOLS AND ABBREVIATIONS, SEE SHEET CN1.

SITE PREPARATION NOTES

1. REMOVE CURB
2. REMOVE CURB AND GUTTER
3. REMOVE TREE
4. REMOVE STRUCTURES AND OBSTRUCTION
5. REMOVE CHAIN LINK FENCE

30% DESIGN - NOT FOR CONSTRUCTION

NO.	DATE	BY	APPR.	REVISIONS

Approved By

Name	XX/XX	J. EWING	06/2022
TRANSPORTATION DESIGN MANAGER	DATE	DESIGNED BY	DATE
Name	XX/XX	T. CURTICE	06/2022
PROJECT MANAGER	DATE	DRAWN BY	DATE
Name	XX/XX	K. HEROLD	06/2022
	DATE	CHECKED BY	DATE



City of
Bellevue
Transportation Department




BELLEVUE COLLEGE CONNECTOR
30% DESIGN

SITE PREP PLAN

SP7

SHT ____ OF ____

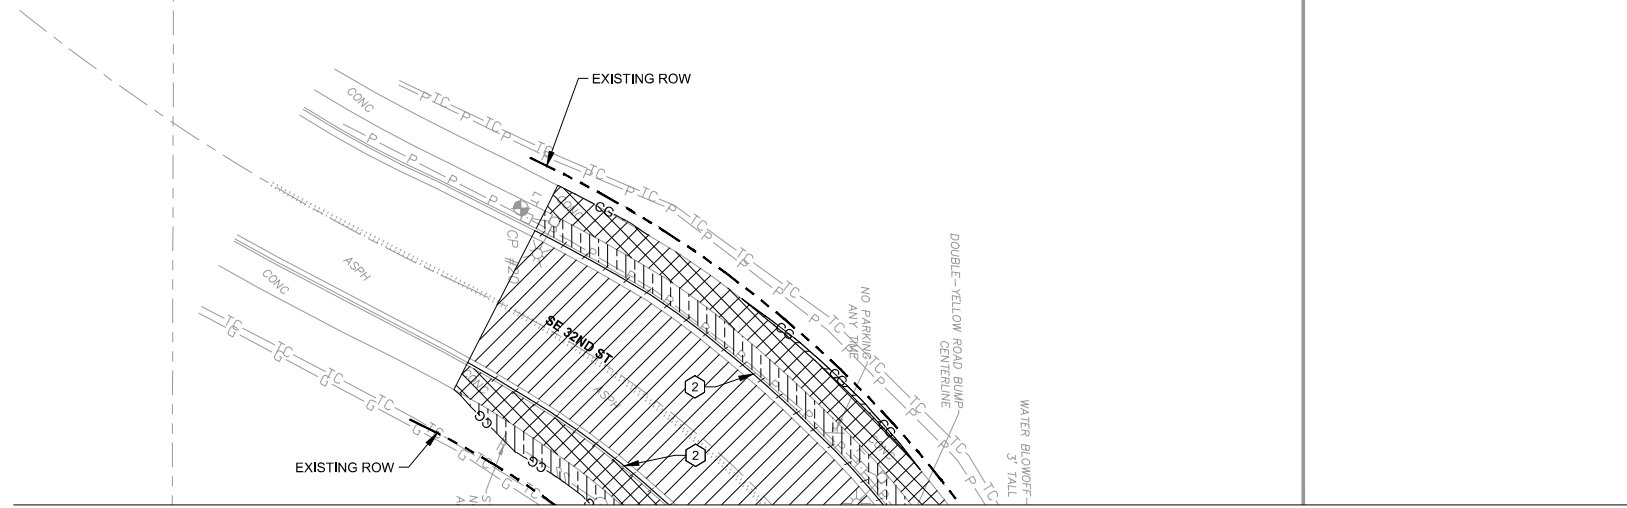

MATCHLINE: SEE SP1

COAL CREEK RD

GENERAL NOTES


1. CALL UTILITIES UNDERGROUND LOCATION CENTER AT 1-800-424-5555, 48 HOURS PRIOR TO CONSTRUCTION.
2. FOR SIGN EQUIPMENT REMOVAL AND ROADWAY SIGNAGE, SEE CH SHEETS.
3. FOR STORM PIPE, UTILITIES AND STRUCTURE REMOVAL, SEE UT AND DR SHEETS.
4. SAVE AND PROTECT ALL VEGETATION OUTSIDE THE CLEARING AND GRUBBING LIMITS.
5. FOR LEGENDS, SYMBOLS AND ABBREVIATIONS, SEE SHEET CN1.

Below the box are two options: a circle with an 'X' inside, and a dashed circle.

SITE PREPARATION NOTES

- 1 REMOVE CURB
- 2 REMOVE CURB AND GUTTER
- 3 REMOVE TREE
- 4 REMOVE STRUCTURES AND OBSTRUCTION
- 5 REMOVE CHAIN LINK FENCE

 REMOVE ITEM
 REMOVE FENCE
 LIMITS OF CLEARING AND GRUBBING

 [illegible]

Name	XX/XX
TRANSPORTATION DESIGN MANAGER	DATE
Name	XX/XX
PROJECT MANAGER	DATE
Name	XX/XX
	DATE



kpff

SITE PREP PLAN

SP8	SHT _____ OF _____
-----	--------------------

Z:\2100001-2109999\2100454 Bellevue Connector 30 PCT\CADD\Design\BCC_DR.dwg
tmc
Jun 07, 2022 - 11:22am

LEGEND

	EXISTING MAJOR CONTOUR
	EXISTING MAJOR CONTOUR
	MAJOR CONTOUR
	MINOR CONTOUR
	EXISTING STORM DRAIN
	STORM DRAIN
	REMOVE PIPE
	ABANDON PIPE

LEGEND CONT'D

	EXISTING STORM DRAIN MANHOLE
	EXISTING CATCH BASIN
	EXISTING CLEANOUT
	CATCH BASIN TYPE 1
	MANHOLE OR CATCH BASIN TYPE 2
	FLOW DIRECTION

GENERAL NOTES

- UNLESS OTHERWISE NOTED, ALL DIMENSIONS ARE IN FEET.
- ALL SD PIPE SHALL BE PVC SDR 35, UNLESS OTHERWISE NOTED ON PLANS AND PROFILES.

DRAINAGE NOTES

- ADJUST DRAINAGE STRUCTURE RIM TO MATCH FINISHED GRADE PER COB STD DETAIL D-23.
- SOLID LID COVER PER COB STD DETAIL D-8. INSTALL FRAME PER COB STD DTL D-9.
- CONNECT NEW STORM SEWER TO EXISTING STRUCTURE.
- CATCH BASIN TYPE 1 PER COB STD DTL D-2.

30% DESIGN - NOT FOR CONSTRUCTION

NO.	DATE	BY	APPR.	REVISIONS

Approved By

Name	XX/XX	J. EWING	06/2022
TRANSPORTATION DESIGN MANAGER	DATE	DESIGNED BY	DATE
Name	XX/XX	T. CURTICE	06/2022
PROJECT MANAGER	DATE	DRAWN BY	DATE
Name	XX/XX	K. HEROLD	06/2022
	DATE	CHECKED BY	DATE





City of
Bellevue
Transportation Department



BELLEVUE COLLEGE CONNECTOR 30% DESIGN

DRAINAGE AND GRADING PLAN

DR1 SHT ____ OF ____

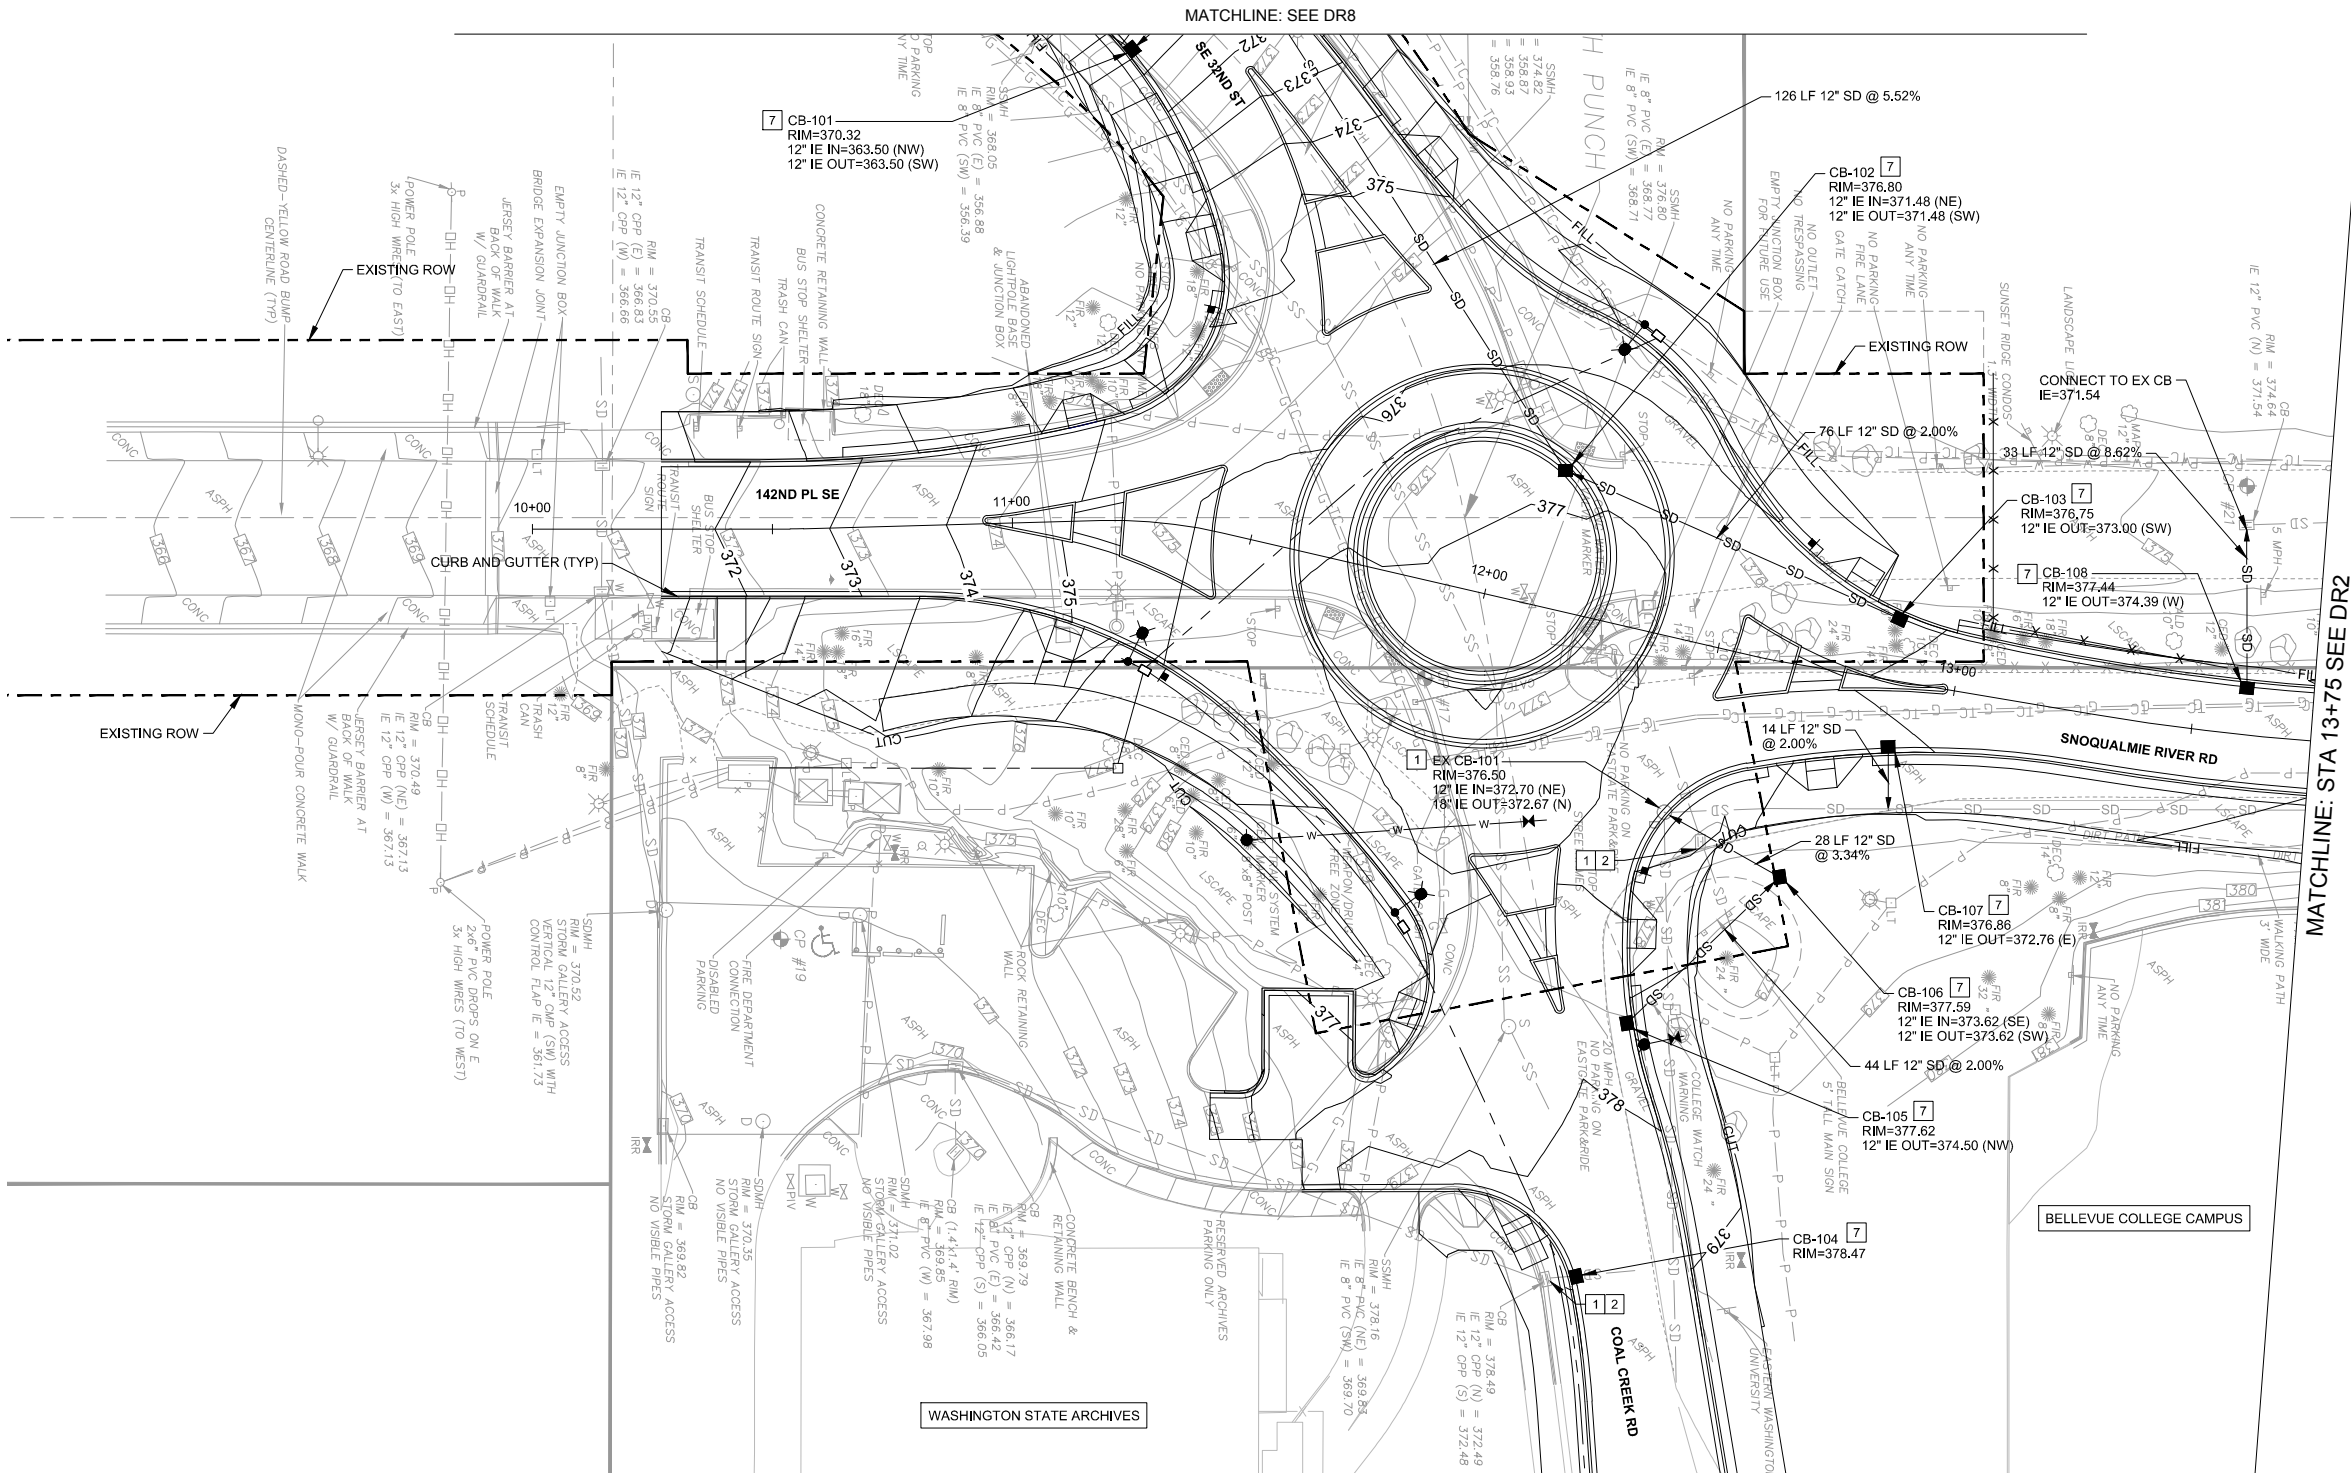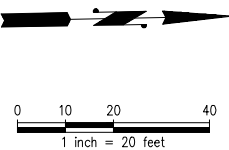


MATCHLINE: SEE DR8

MATCHLINE: SEE DR8

MATCHLINE: STA 13+75 SEE DR2

Z:\2100001-2109999\2100454 Bellevue Connector 30 PCT\CADD\Design\BCC_DR.dwg
tmc
Jun 07, 2022 - 11:22am

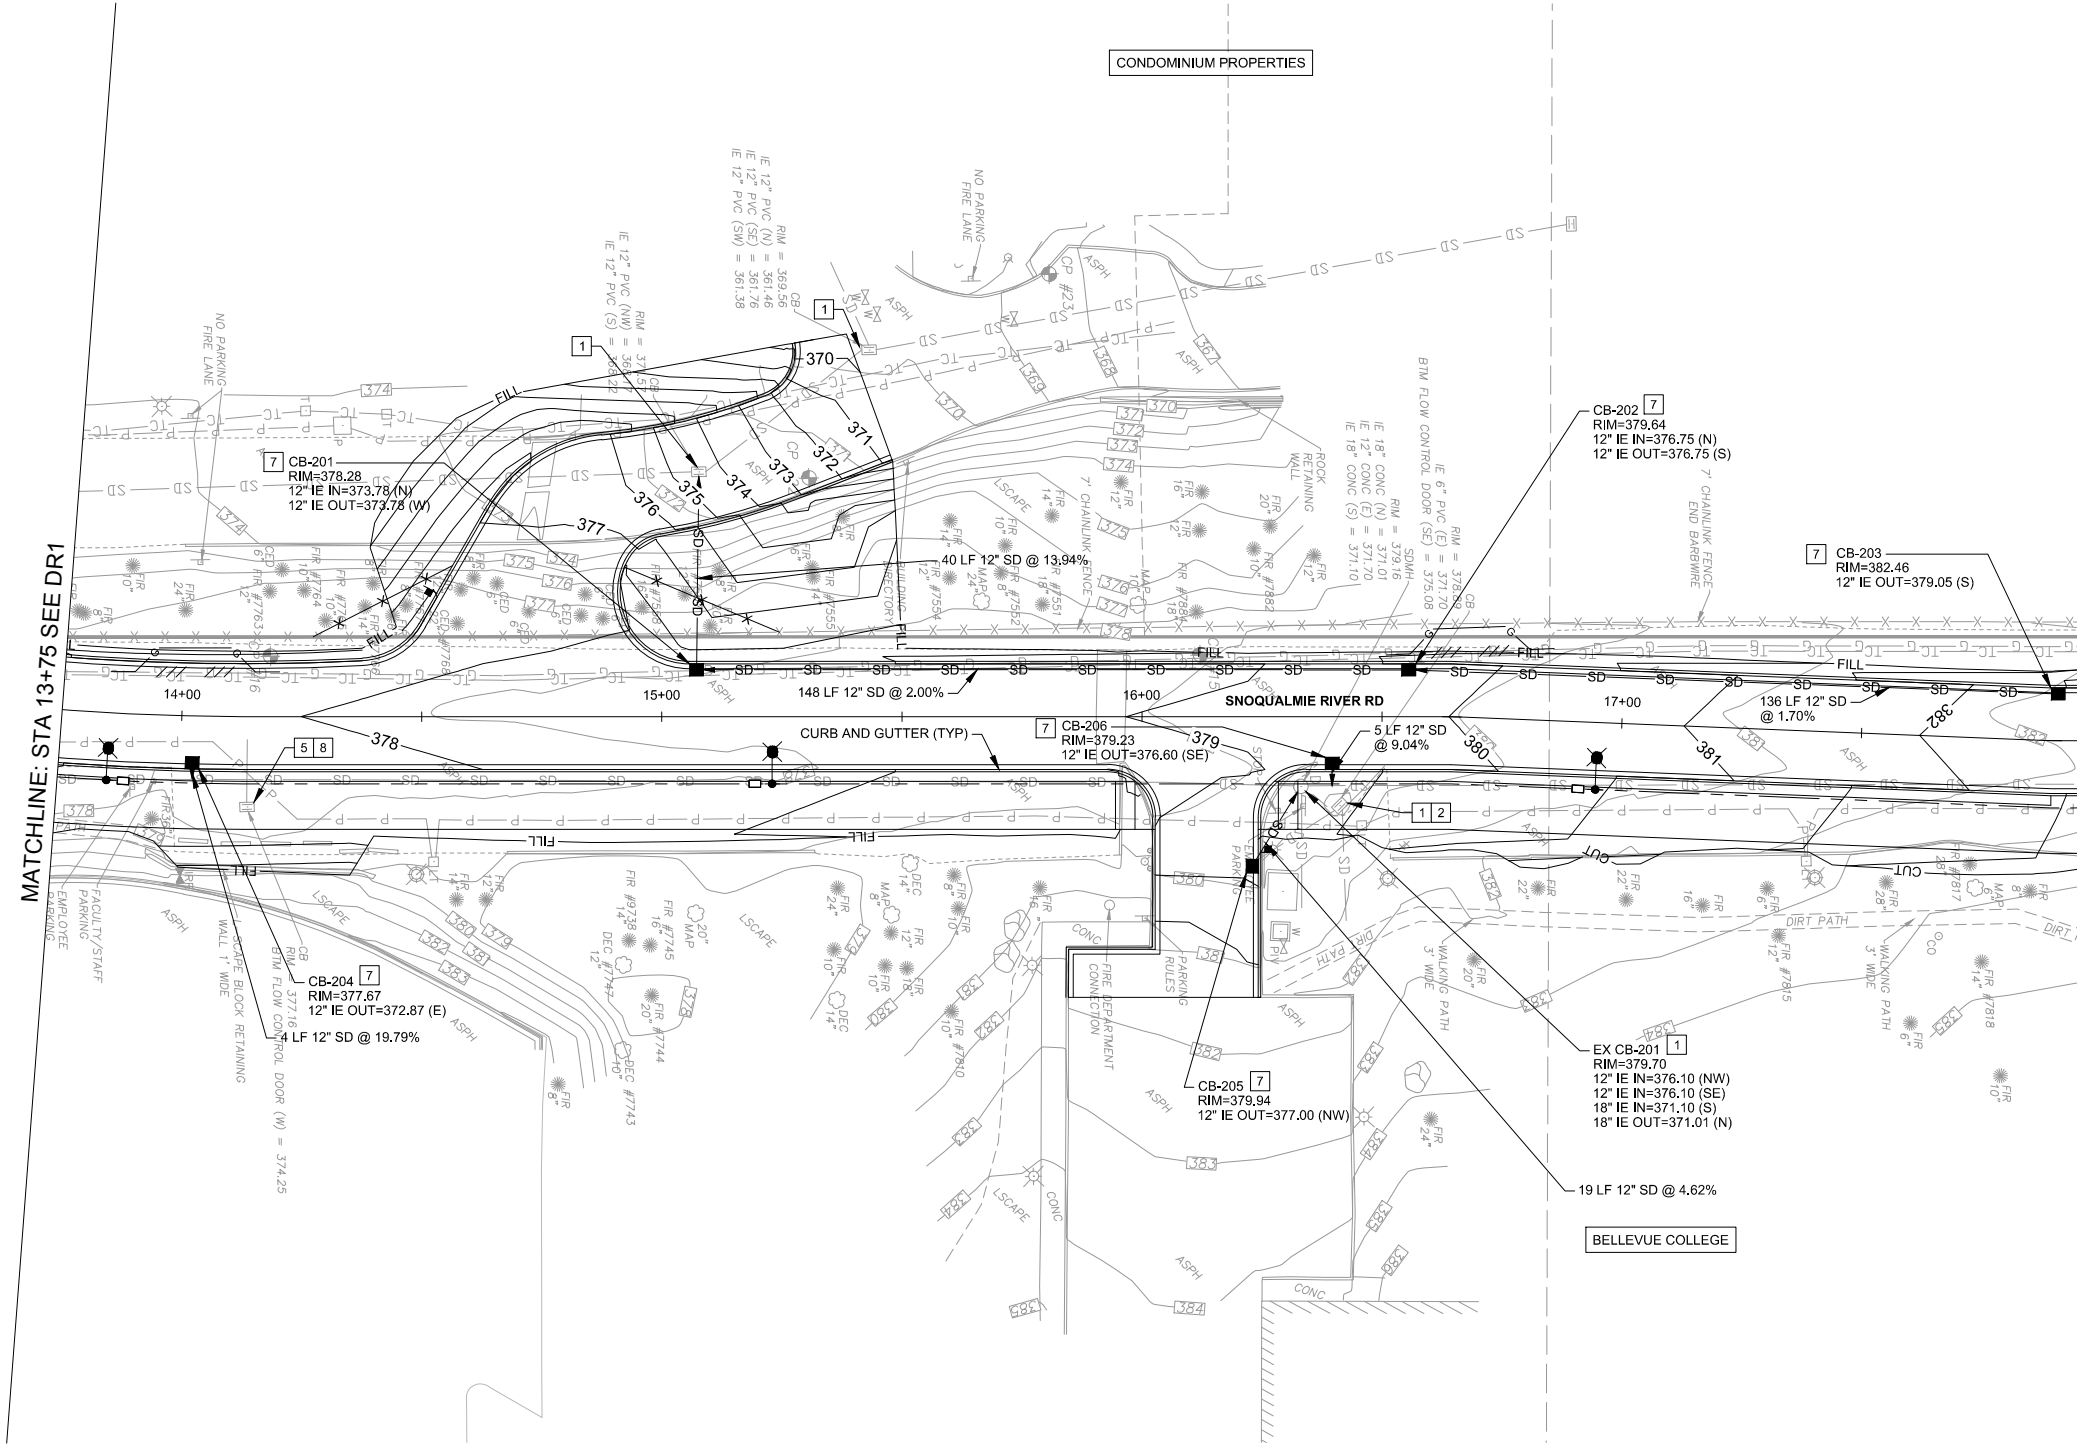

LEGEND

- EXISTING MAJOR CONTOUR
- EXISTING MAJOR CONTOUR
- MAJOR CONTOUR
- MINOR CONTOUR
- EXISTING STORM DRAIN
- STORM DRAIN
- REMOVE PIPE
- ABANDON PIPE

LEGEND CONT'D

- EXISTING STORM DRAIN MANHOLE
- EXISTING CATCH BASIN
- EXISTING CLEANOUT
- CATCH BASIN TYPE 1
- MANHOLE OR CATCH BASIN TYPE 2
- FLOW DIRECTION

GENERAL NOTES

- UNLESS OTHERWISE NOTED, ALL DIMENSIONS ARE IN FEET.
- ALL SD PIPE SHALL BE PVC SDR 35, UNLESS OTHERWISE NOTED ON PLANS AND PROFILES.

DRAINAGE NOTES

- ADJUST DRAINAGE STRUCTURE RIM TO MATCH FINISHED GRADE PER COB STD DETAIL D-23.
- SOLID LID COVER PER COB STD DETAIL D-8. INSTALL FRAME PER COB STD DTL D-9.
- REMOVE EXISTING DRAINAGE STRUCTURE.
- CATCH BASIN TYPE 1 PER COB STD DTL D-2.
- PLUG AND ABANDON PIPE.

30% DESIGN - NOT FOR CONSTRUCTION

NO.	DATE	BY	APPR.	REVISIONS


Approved By			
Name	XX/XX	J. EWING	06/2022
TRANSPORTATION DESIGN MANAGER	DATE	DESIGNED BY	DATE
Name	XX/XX	T. CURTICE	06/2022
PROJECT MANAGER	DATE	DRAWN BY	DATE
Name	XX/XX	K. HEROLD	06/2022
DATE	DATE	CHECKED BY	DATE



BELLEVUE COLLEGE CONNECTOR
30% DESIGN


DRAINAGE AND GRADING PLAN

DR2 SHT ____ OF ____

 

MATCHLINE: STA 17+95 SEE DR2

MATCHLINE: STA 24+10 SEE DR4

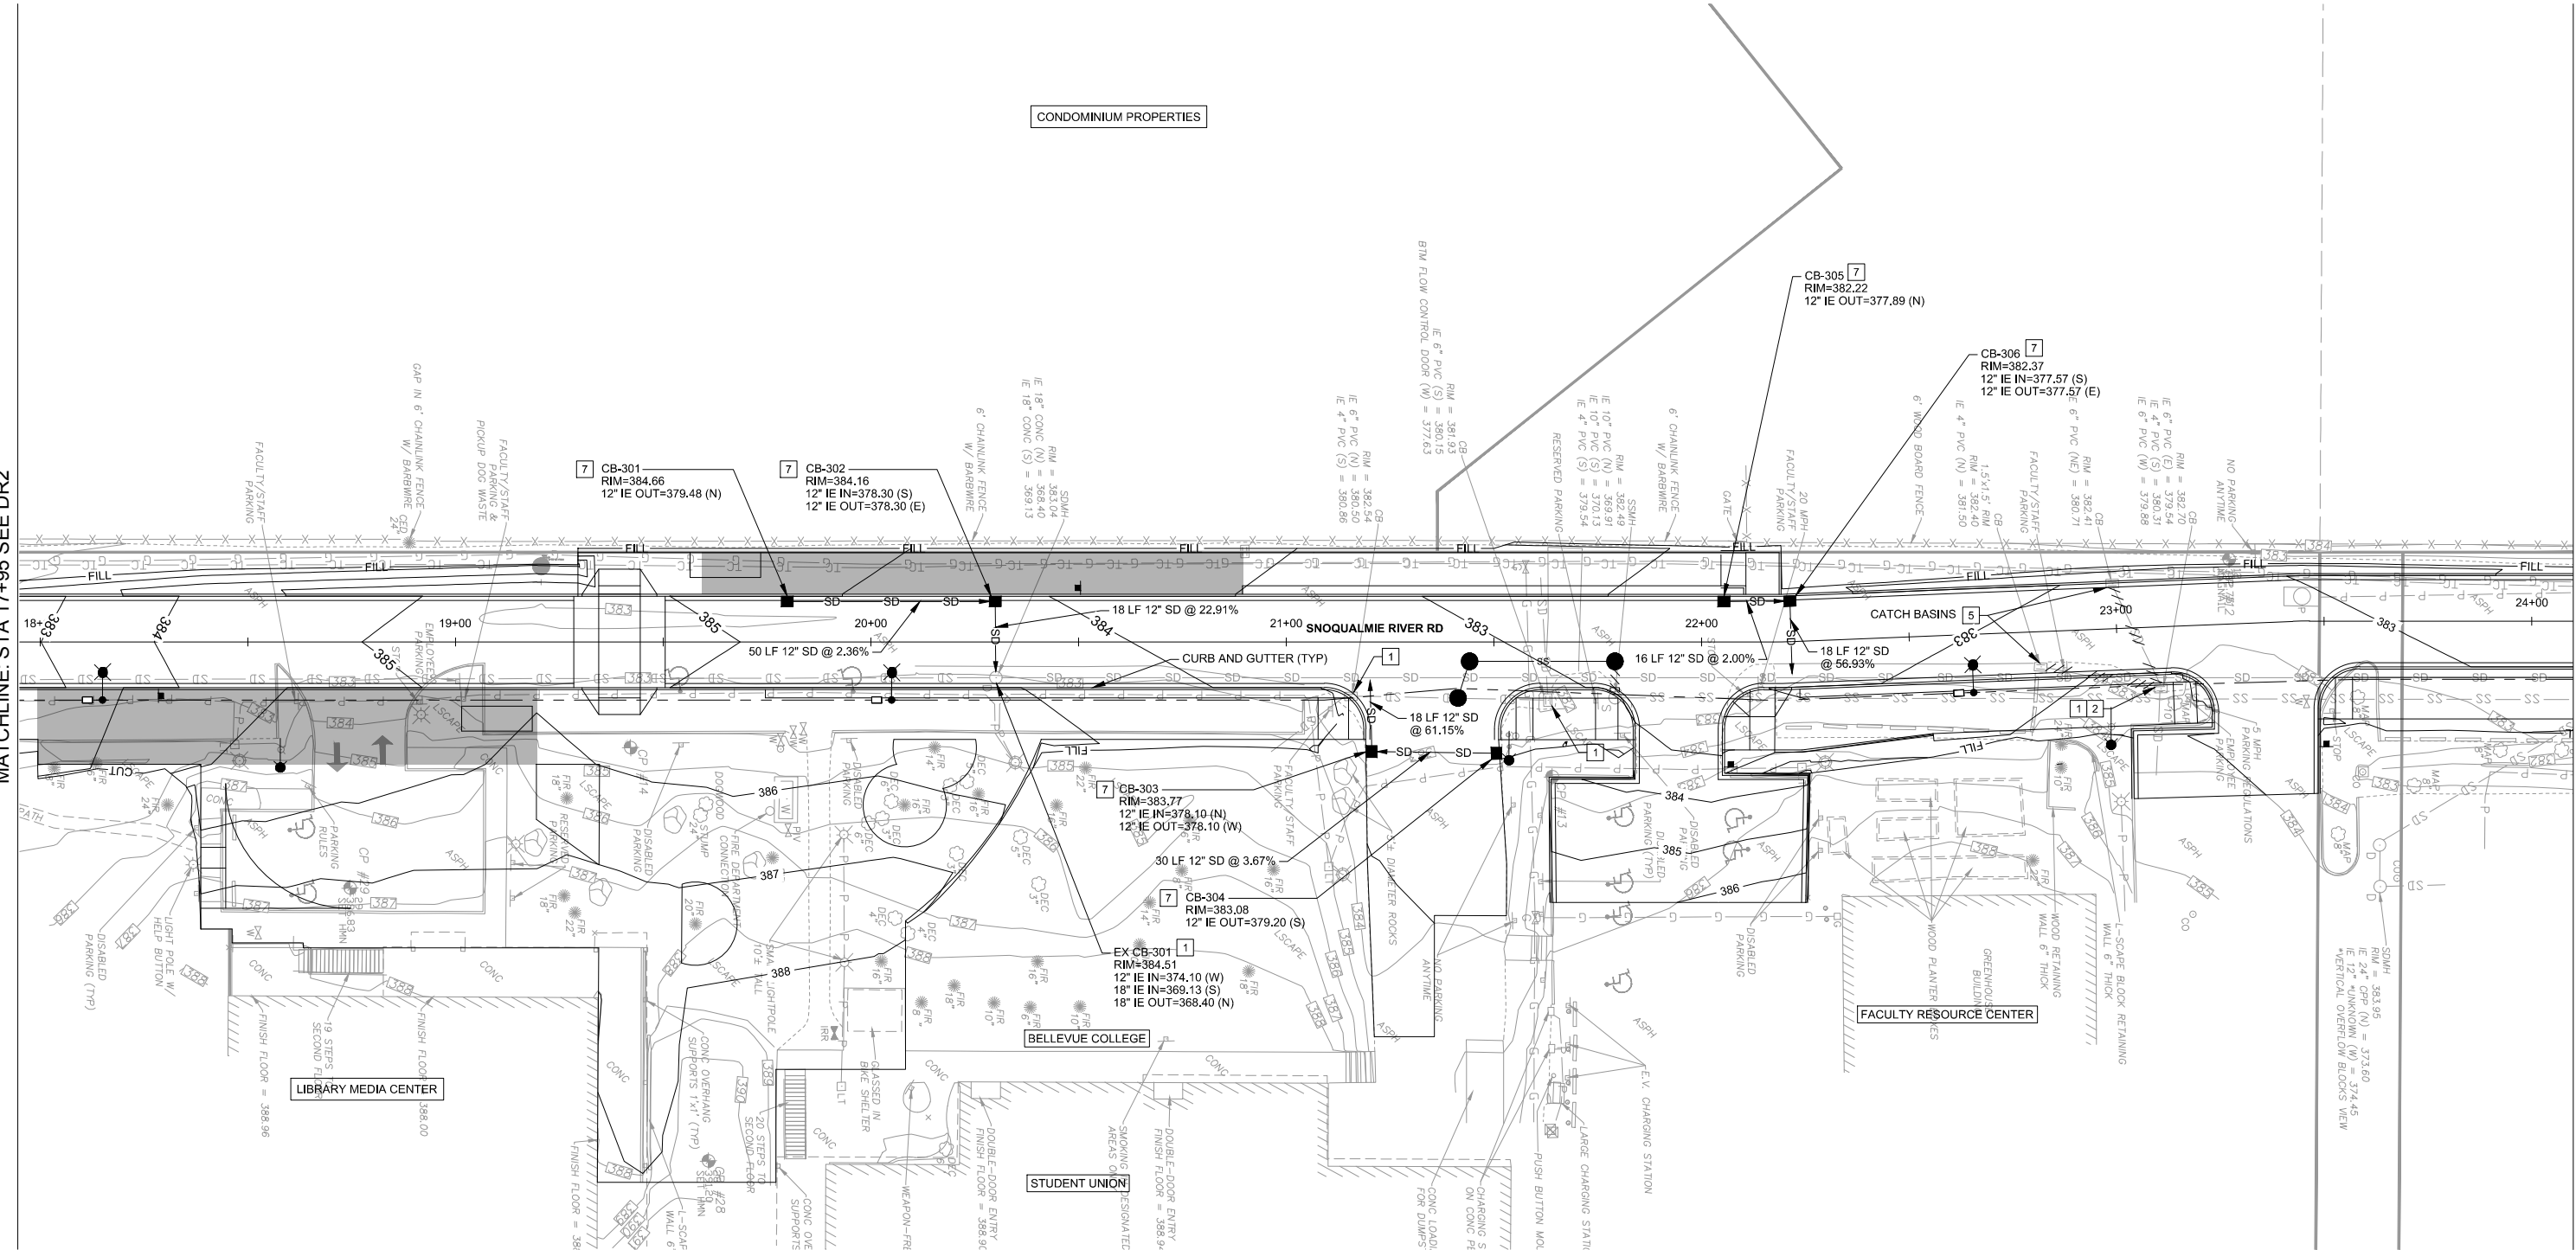

LEGEND

- EXISTING MAJOR CONTOUR
- EXISTING MAJOR CONTOUR
- 375 MAJOR CONTOUR
- 374 MINOR CONTOUR
- SD SD EXISTING STORM DRAIN
- SD SD STORM DRAIN
- /// /// /// /// REMOVE PIPE
- /// /// /// /// ABANDON PIPE

LEGEND CONT'D

- EXISTING STORM DRAIN MANHOLE
- EXISTING CATCH BASIN
- EXISTING CLEANOUT
- CATCH BASIN TYPE 1
- MANHOLE OR CATCH BASIN TYPE 2
- FLOW DIRECTION

GENERAL NOTES

- UNLESS OTHERWISE NOTED, ALL DIMENSIONS ARE IN FEET.
- ALL SD PIPE SHALL BE PVC SDR 35, UNLESS OTHERWISE NOTED ON PLANS AND PROFILES.


DRAINAGE NOTES

- ADJUST DRAINAGE STRUCTURE RIM TO MATCH FINISHED GRADE PER COB STD DETAIL D-23.
- SOLID LID COVER PER COB STD DETAIL D-8. INSTALL FRAME PER COB STD DTL D-9.
- REMOVE EXISTING DRAINAGE STRUCTURE.
- CATCH BASIN TYPE 1 PER COB STD DTL D-2.
- PLUG AND ABANDON PIPE.

30% DESIGN - NOT FOR CONSTRUCTION

NO.	DATE	BY	APPR.	REVISIONS


Approved By			
Name	XX/XX	J. EWING	06/2022
TRANSPORTATION DESIGN MANAGER	DATE	DESIGNED BY	DATE
Name	XX/XX	T. CURTICE	06/2022
PROJECT MANAGER	DATE	DRAWN BY	DATE
Name	XX/XX	K. HEROLD	06/2022
	DATE	CHECKED BY	DATE

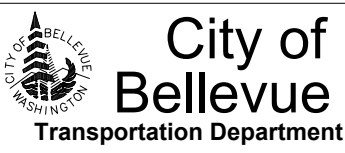

BELLEVUE COLLEGE CONNECTOR
30% DESIGN

DRAINAGE AND GRADING PLAN

DR3 SHT ____ OF ____

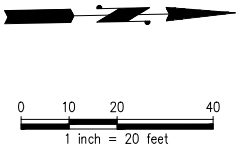

MATCHLINE: STA 24+10 SEE DR3

LEGEND

	EXISTING MAJOR CONTOUR
	EXISTING MAJOR CONTOUR
	MAJOR CONTOUR
	MINOR CONTOUR
	EXISTING STORM DRAIN
	STORM DRAIN
	REMOVE PIPE
	ABANDON PIPE

LEGEND CONT'D

	EXISTING STORM DRAIN MANHOLE
	EXISTING CATCH BASIN
	EXISTING CLEANOUT
	CATCH BASIN TYPE 1
	MANHOLE OR CATCH BASIN TYPE 2
	FLOW DIRECTION

GENERAL NOTES

- UNLESS OTHERWISE NOTED, ALL DIMENSIONS ARE IN FEET.
- ALL SD PIPE SHALL BE PVC SDR 35, UNLESS OTHERWISE NOTED ON PLANS AND PROFILES.

DRAINAGE NOTES

- ADJUST DRAINAGE STRUCTURE RIM TO MATCH FINISHED GRADE PER COB STD DETAIL D-23.
- REMOVE EXISTING DRAINAGE STRUCTURE.
- CONNECT NEW STORM SEWER TO EXISTING STRUCTURE.
- CATCH BASIN TYPE 1 PER COB STD DTL D-2.
- CATCH BASIN TYPE 2-48", PER COB STD DTL D-4.

30% DESIGN - NOT FOR CONSTRUCTION

NO.	DATE	BY	APPR.	REVISIONS

Approved By			
Name	XX/XX	J. EWING	06/2022
TRANSPORTATION DESIGN MANAGER	DATE	DESIGNED BY	DATE
Name	XX/XX	T. CURTICE	06/2022
PROJECT MANAGER	DATE	DRAWN BY	DATE
Name	XX/XX	K. HEROLD	06/2022
	DATE	CHECKED BY	DATE



City of
Bellevue
Transportation Department



BELLEVUE COLLEGE CONNECTOR 30% DESIGN

DRAINAGE AND GRADING PLAN

DR4

SHT _____ OF _____


CONDOMINIUM PROPERTIES

MATCHLINE: SEE DR8

MATCHLINE: STA 30+30 SEE DR5



0 10 20 40
1 inch = 20 feet

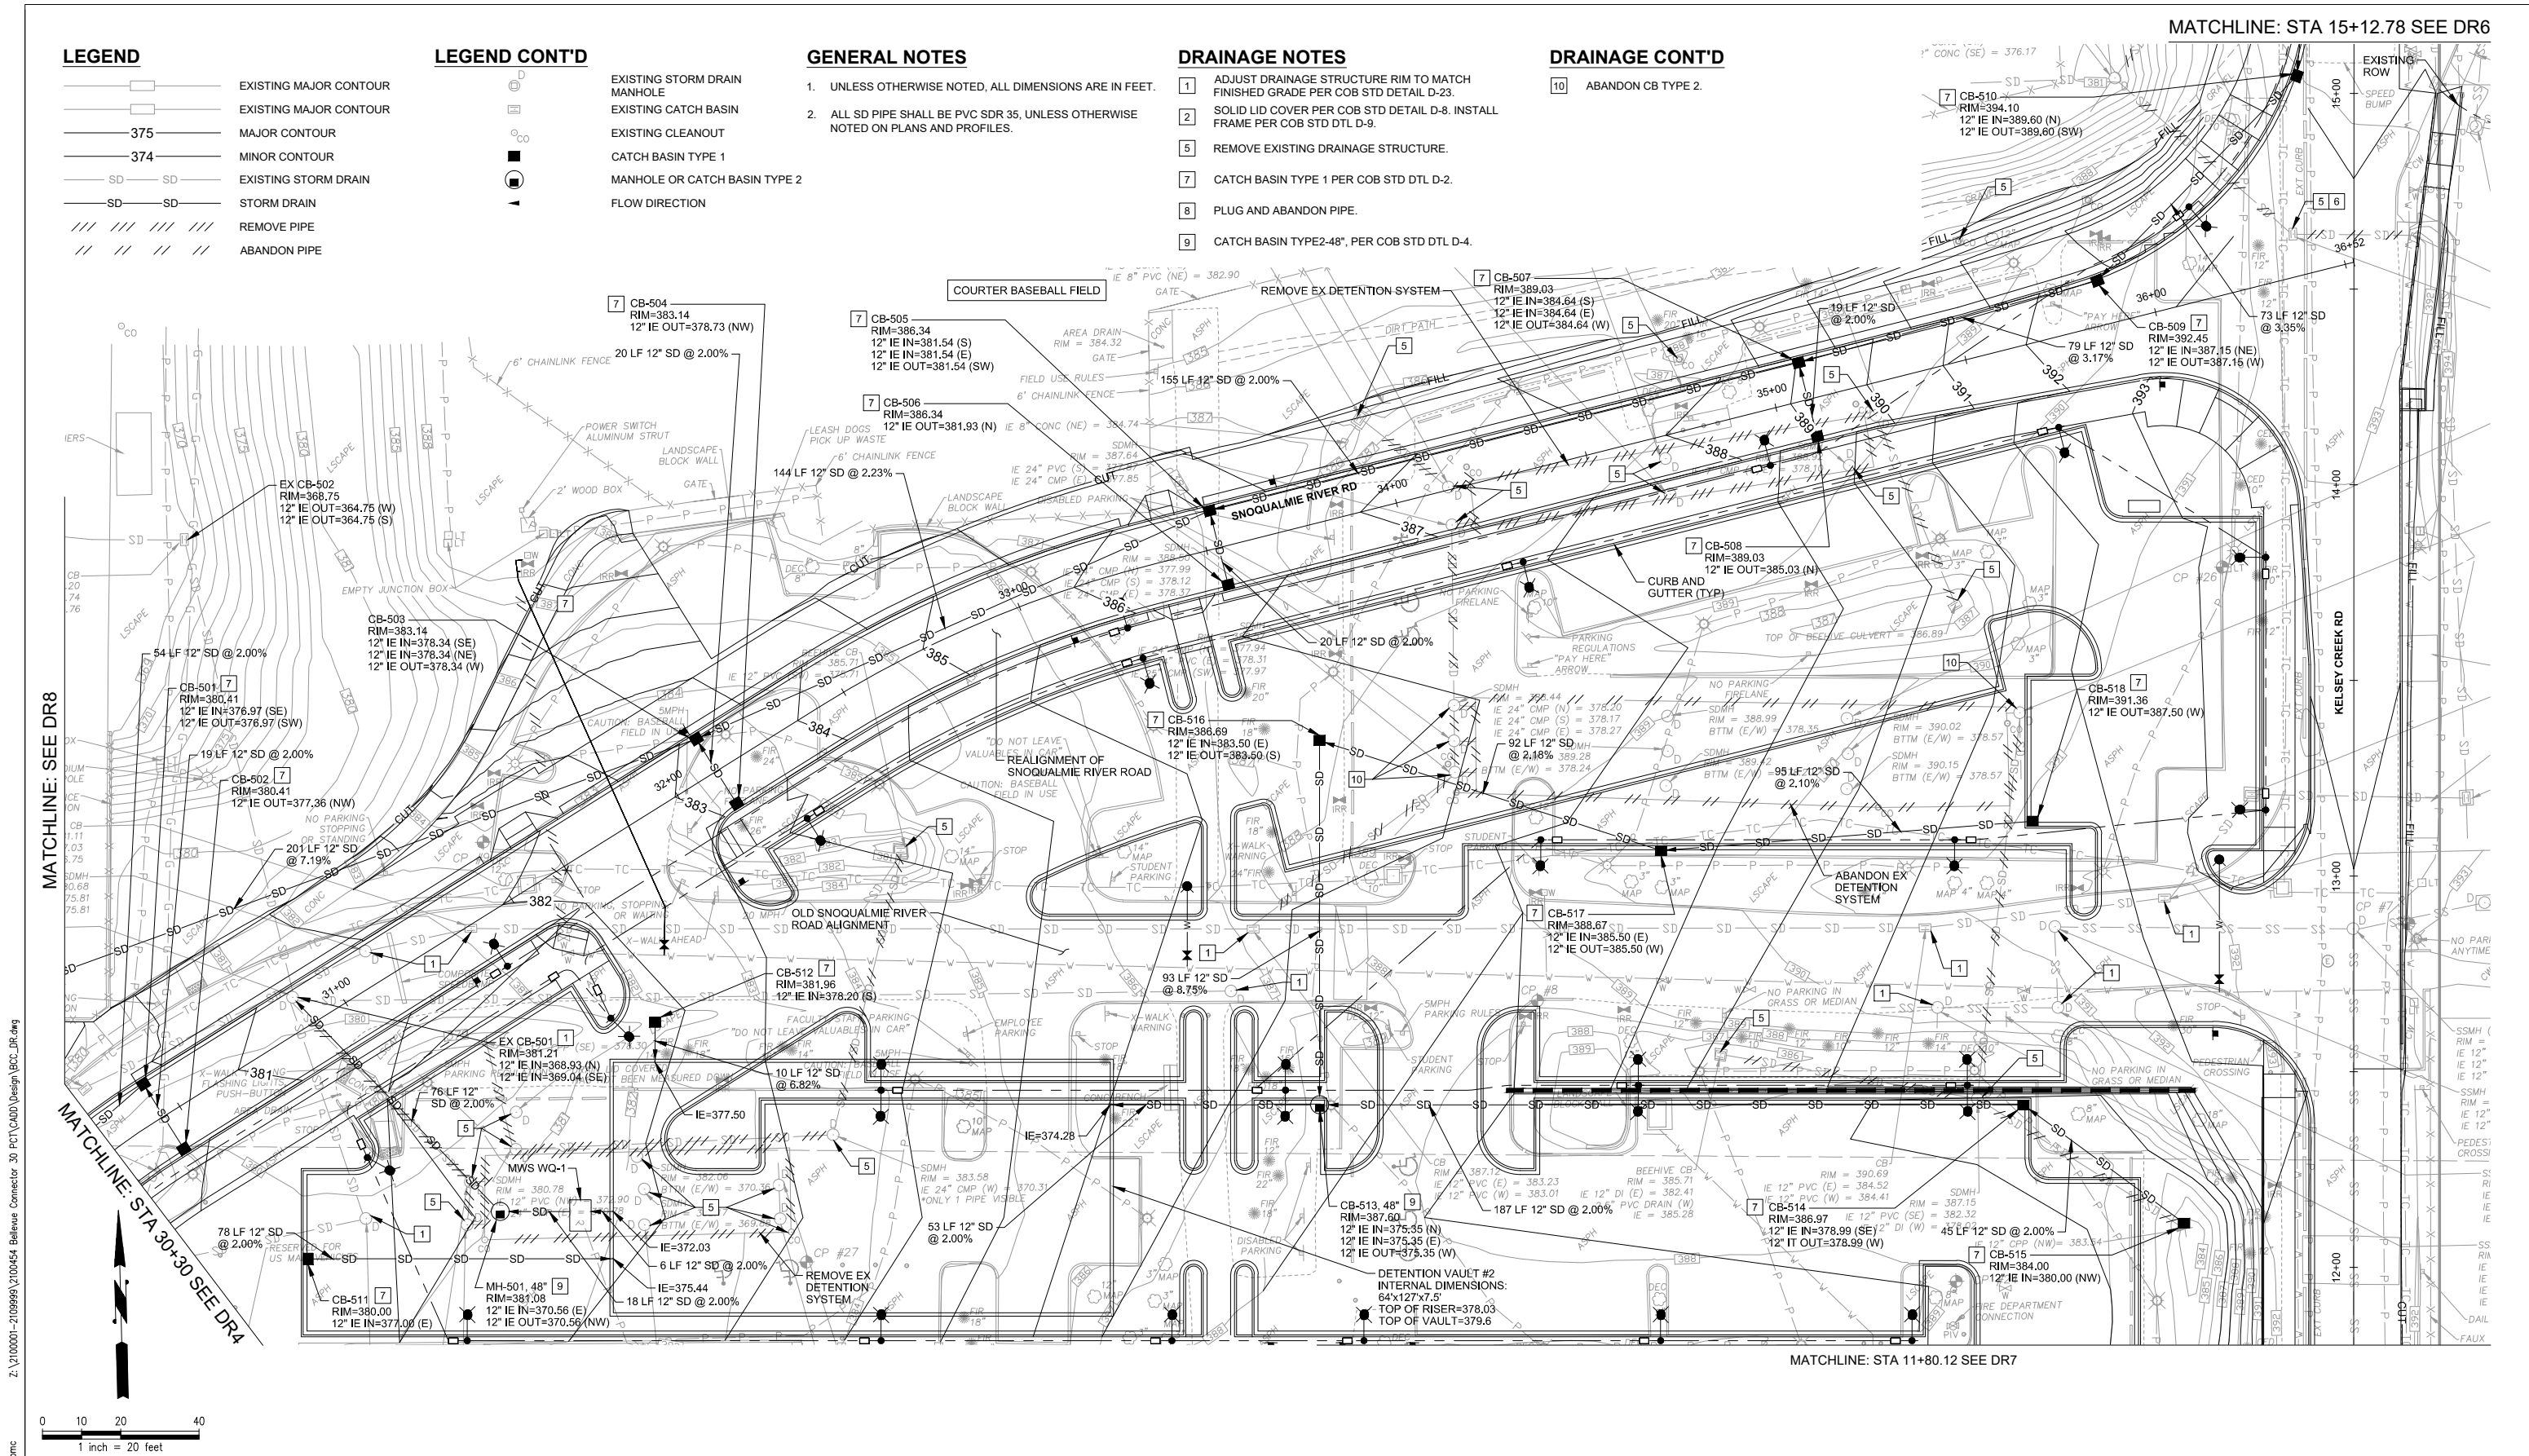

LEGEND

- EXISTING MAJOR CONTOUR
- EXISTING MAJOR CONTOUR
- 375 MAJOR CONTOUR
- 374 MINOR CONTOUR
- SD EXISTING STORM DRAIN
- SD STORM DRAIN
- REMOVE PIPE
- ABANDON PIPE

LEGEND CONT'D

- EXISTING STORM DRAIN MANHOLE
- EXISTING CATCH BASIN
- EXISTING CLEANOUT
- CATCH BASIN TYPE 1
- MANHOLE OR CATCH BASIN TYPE 2
- FLOW DIRECTION

GENERAL NOTES

- UNLESS OTHERWISE NOTED, ALL DIMENSIONS ARE IN FEET.
- ALL SD PIPE SHALL BE PVC SDR 35, UNLESS OTHERWISE NOTED ON PLANS AND PROFILES.

DRAINAGE NOTES

- ADJUST DRAINAGE STRUCTURE RIM TO MATCH FINISHED GRADE PER COB STD DETAIL D-23.
- SOLID LID COVER PER COB STD DETAIL D-8. INSTALL FRAME PER COB STD DTL D-9.
- REMOVE EXISTING DRAINAGE STRUCTURE.
- CATCH BASIN TYPE 1 PER COB STD DTL D-2.
- PLUG AND ABANDON PIPE.
- CATCH BASIN TYPE2-48", PER COB STD DTL D-4.

DRAINAGE CONT'D

- ABANDON CB TYPE 2.

30% DESIGN - NOT FOR CONSTRUCTION

NO.	DATE	BY	APPR.	REVISIONS

Approved By			
Name	XX/XX	J. EWING	06/2022
TRANSPORTATION DESIGN MANAGER	DATE	DESIGNED BY	DATE
Name	XX/XX	T. CURTICE	06/2022
PROJECT MANAGER	DATE	DRAWN BY	DATE
Name	XX/XX	K. HEROLD	06/2022
	DATE	CHECKED BY	DATE




BELLEVUE COLLEGE CONNECTOR
30% DESIGN

DRAINAGE AND GRADING PLAN

DR5 SHT ____ OF ____

Z:\2100001-2109999\2100454 Bellevue Connector 30 PCT\CADD\Design\BCC_DR.dwg
tmc
Jun 07, 2022 - 11:22am

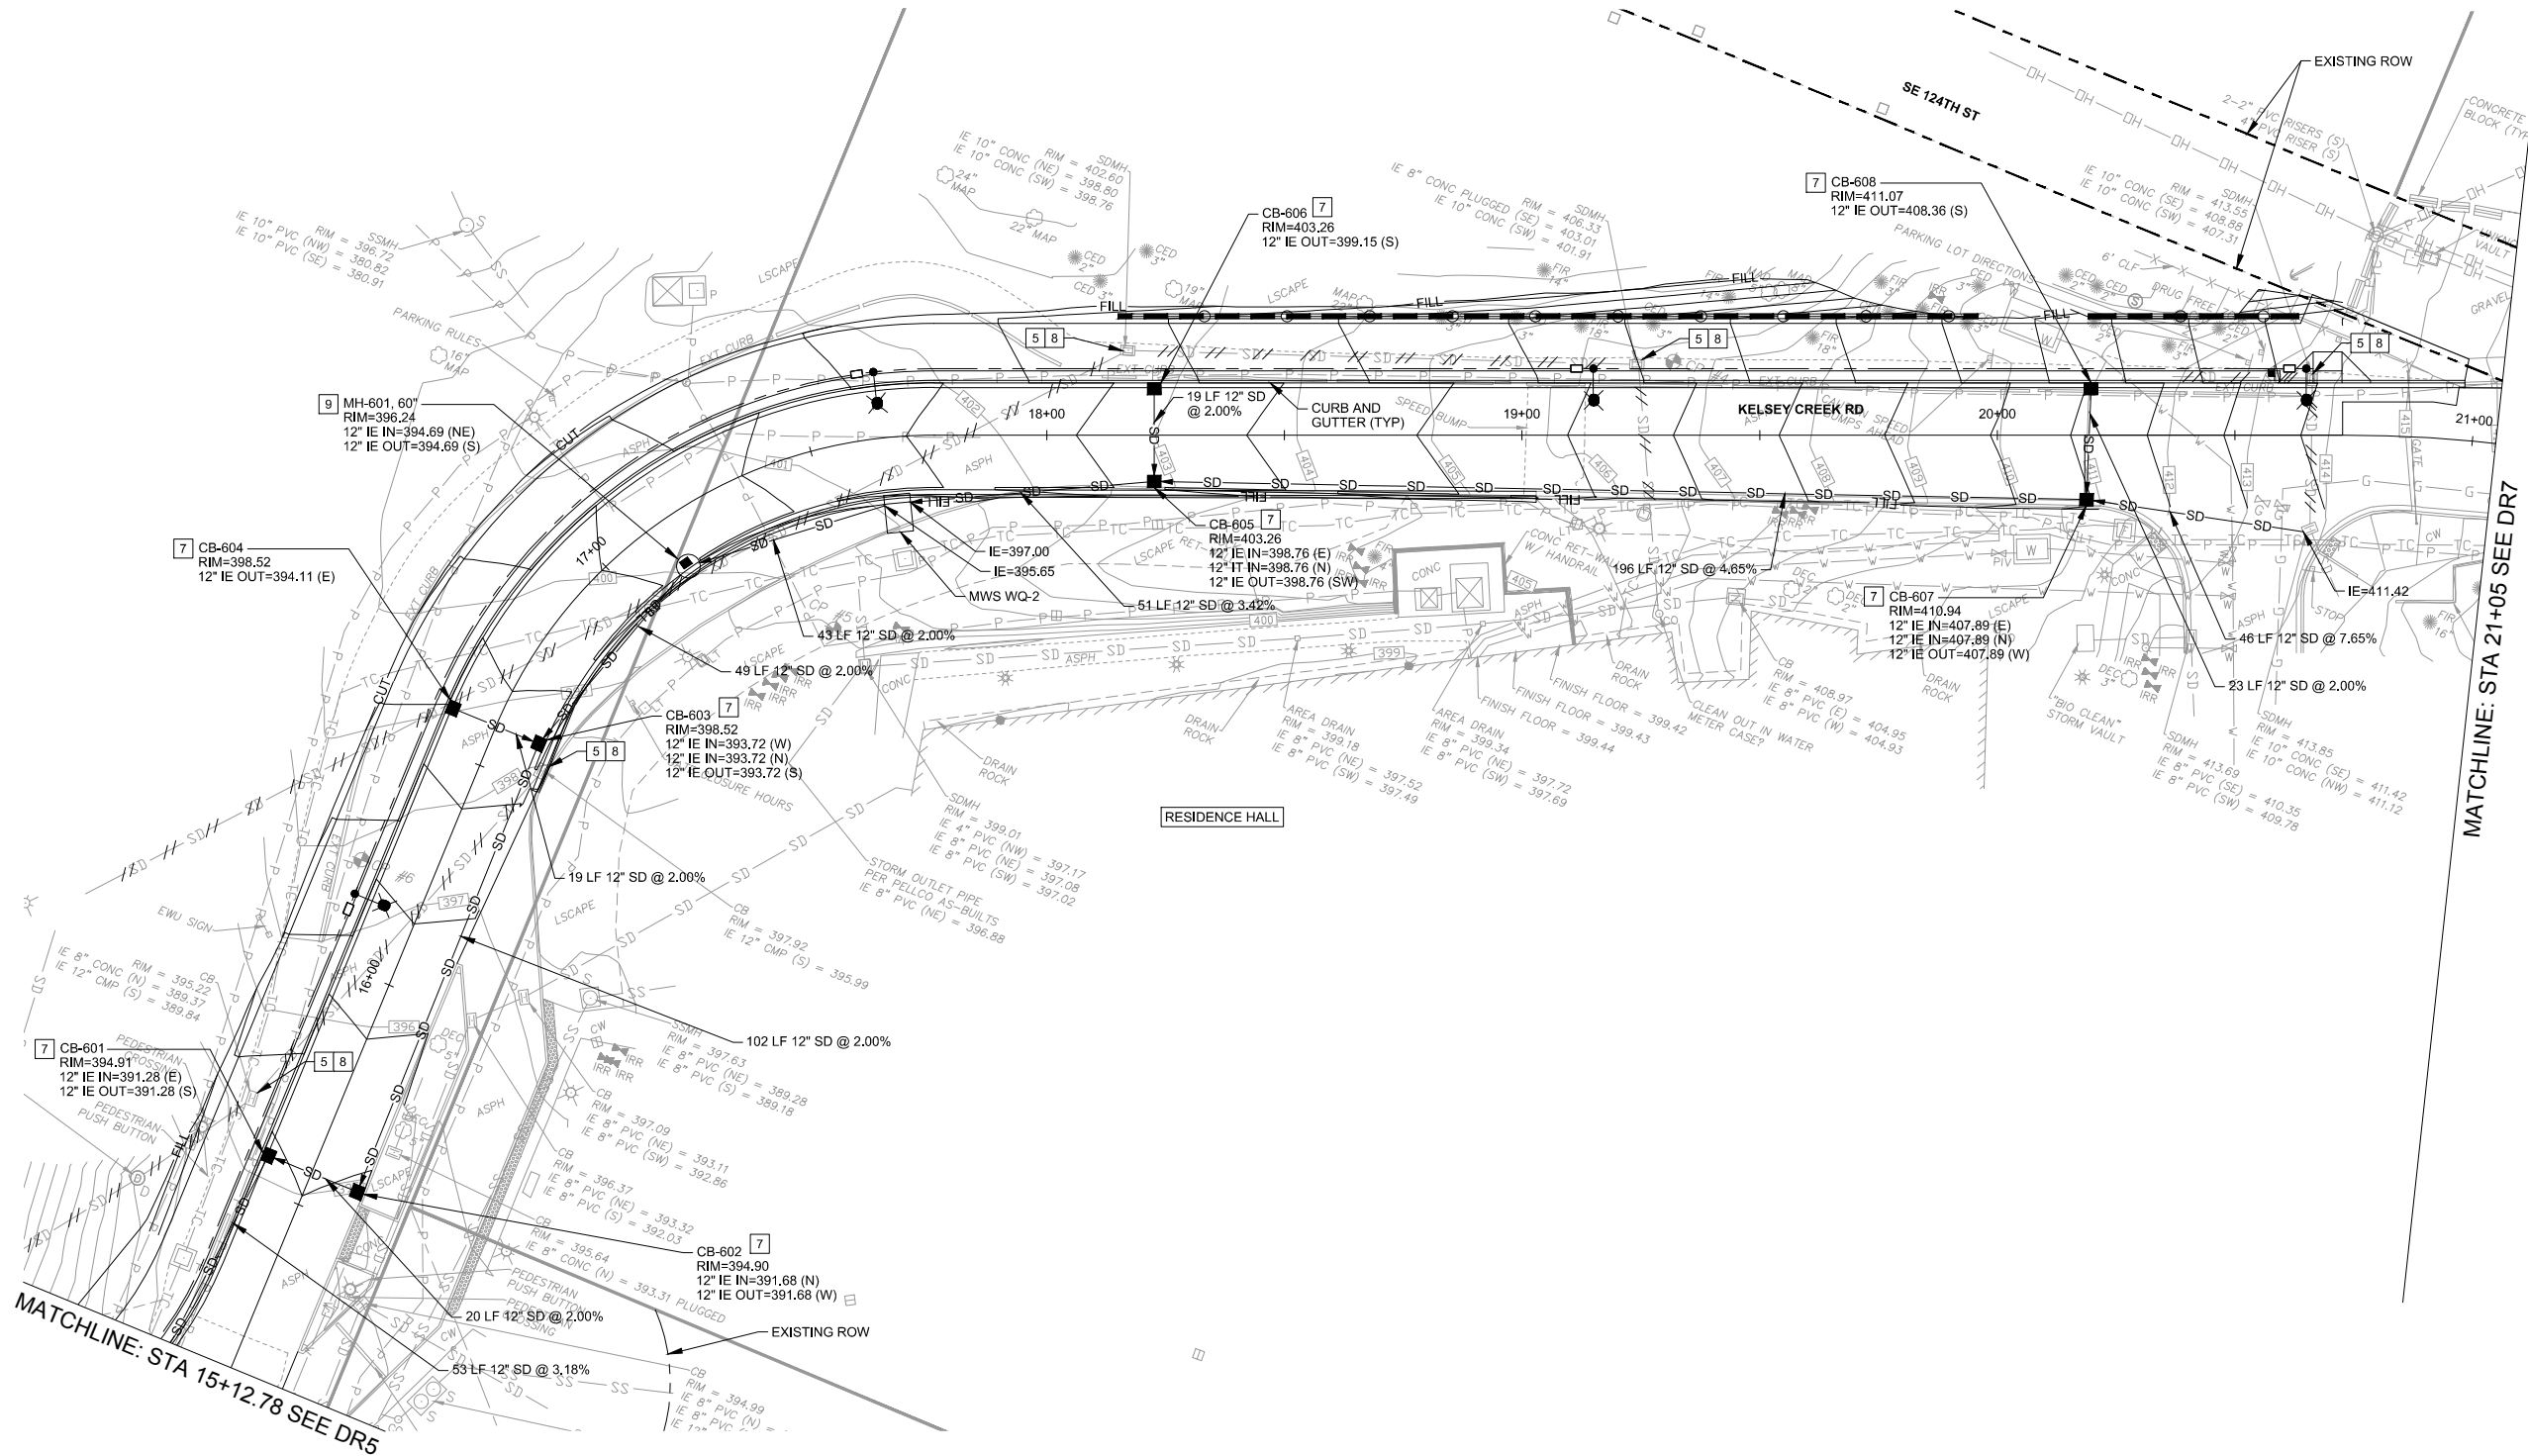

LEGEND

- EXISTING MAJOR CONTOUR
- EXISTING MAJOR CONTOUR
- 375 MAJOR CONTOUR
- 374 MINOR CONTOUR
- SD SD EXISTING STORM DRAIN
- SD SD STORM DRAIN
- /// /// /// /// REMOVE PIPE
- /// /// /// /// ABANDON PIPE

LEGEND CONT'D


- EXISTING STORM DRAIN MANHOLE
- EXISTING CATCH BASIN
- EXISTING CLEANOUT
- CATCH BASIN TYPE 1
- MANHOLE OR CATCH BASIN TYPE 2
- FLOW DIRECTION

GENERAL NOTES

- UNLESS OTHERWISE NOTED, ALL DIMENSIONS ARE IN FEET.
- ALL SD PIPE SHALL BE PVC SDR 35, UNLESS OTHERWISE NOTED ON PLANS AND PROFILES.

DRAINAGE NOTES


- ADJUST DRAINAGE STRUCTURE RIM TO MATCH FINISHED GRADE PER COB STD DETAIL D-23.
- SOLID LID COVER PER COB STD DETAIL D-8. INSTALL FRAME PER COB STD DTL D-9.
- REMOVE EXISTING DRAINAGE STRUCTURE.
- CATCH BASIN TYPE 1 PER COB STD DTL D-2.
- PLUG AND ABANDON PIPE.
- CATCH BASIN TYPE2-48", PER COB STD DTL D-4.

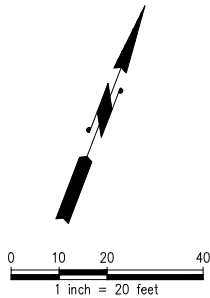

30% DESIGN - NOT FOR CONSTRUCTION

NO.	DATE	BY	APPR.	REVISIONS

Approved By			
Name	XX/XX	J. EWING	06/2022
TRANSPORTATION DESIGN MANAGER	DATE	DESIGNED BY	DATE
Name	XX/XX	T. CURTICE	06/2022
PROJECT MANAGER	DATE	DRAWN BY	DATE
Name	XX/XX	K. HEROLD	06/2022
	DATE	CHECKED BY	DATE

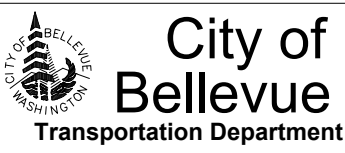

BELLEVUE COLLEGE CONNECTOR
30% DESIGN

DRAINAGE AND GRADING PLAN

DR6

SHT ____ OF ____

Z:\2100001-2109999\2100454 Bellevue Connector 30 PCT\CADD\Design\BCC_DR.dwg
tmc
Jun 07, 2022 - 11:22am

LEGEND

	EXISTING MAJOR CONTOUR
	EXISTING MAJOR CONTOUR
	MAJOR CONTOUR
	MINOR CONTOUR
	EXISTING STORM DRAIN
	STORM DRAIN
	REMOVE PIPE
	ABANDON PIPE

LEGEND CONT'D

	EXISTING STORM DRAIN MANHOLE
	EXISTING CATCH BASIN
	EXISTING CLEANOUT
	CATCH BASIN TYPE 1
	MANHOLE OR CATCH BASIN TYPE 2
	FLOW DIRECTION

GENERAL NOTES

- UNLESS OTHERWISE NOTED, ALL DIMENSIONS ARE IN FEET.
- ALL SD PIPE SHALL BE PVC SDR 35, UNLESS OTHERWISE NOTED ON PLANS AND PROFILES.

DRAINAGE NOTES

- 7 CATCH BASIN TYPE 1 PER COB STD DTL D-2.

30% DESIGN - NOT FOR CONSTRUCTION

NO.	DATE	BY	APPR.	REVISIONS



Approved By			
Name	XX/XX	J. EWING	06/2022
TRANSPORTATION DESIGN MANAGER	DATE	DESIGNED BY	DATE
Name	XX/XX	T. CURTICE	06/2022
PROJECT MANAGER	DATE	DRAWN BY	DATE
Name	XX/XX	K. HEROLD	06/2022
	DATE	CHECKED BY	DATE




BELLEVUE COLLEGE CONNECTOR
30% DESIGN

DRAINAGE AND GRADING PLAN

DR7 SHT ____ OF ____

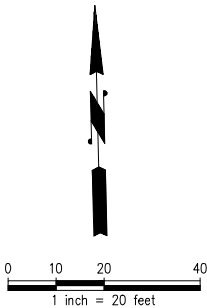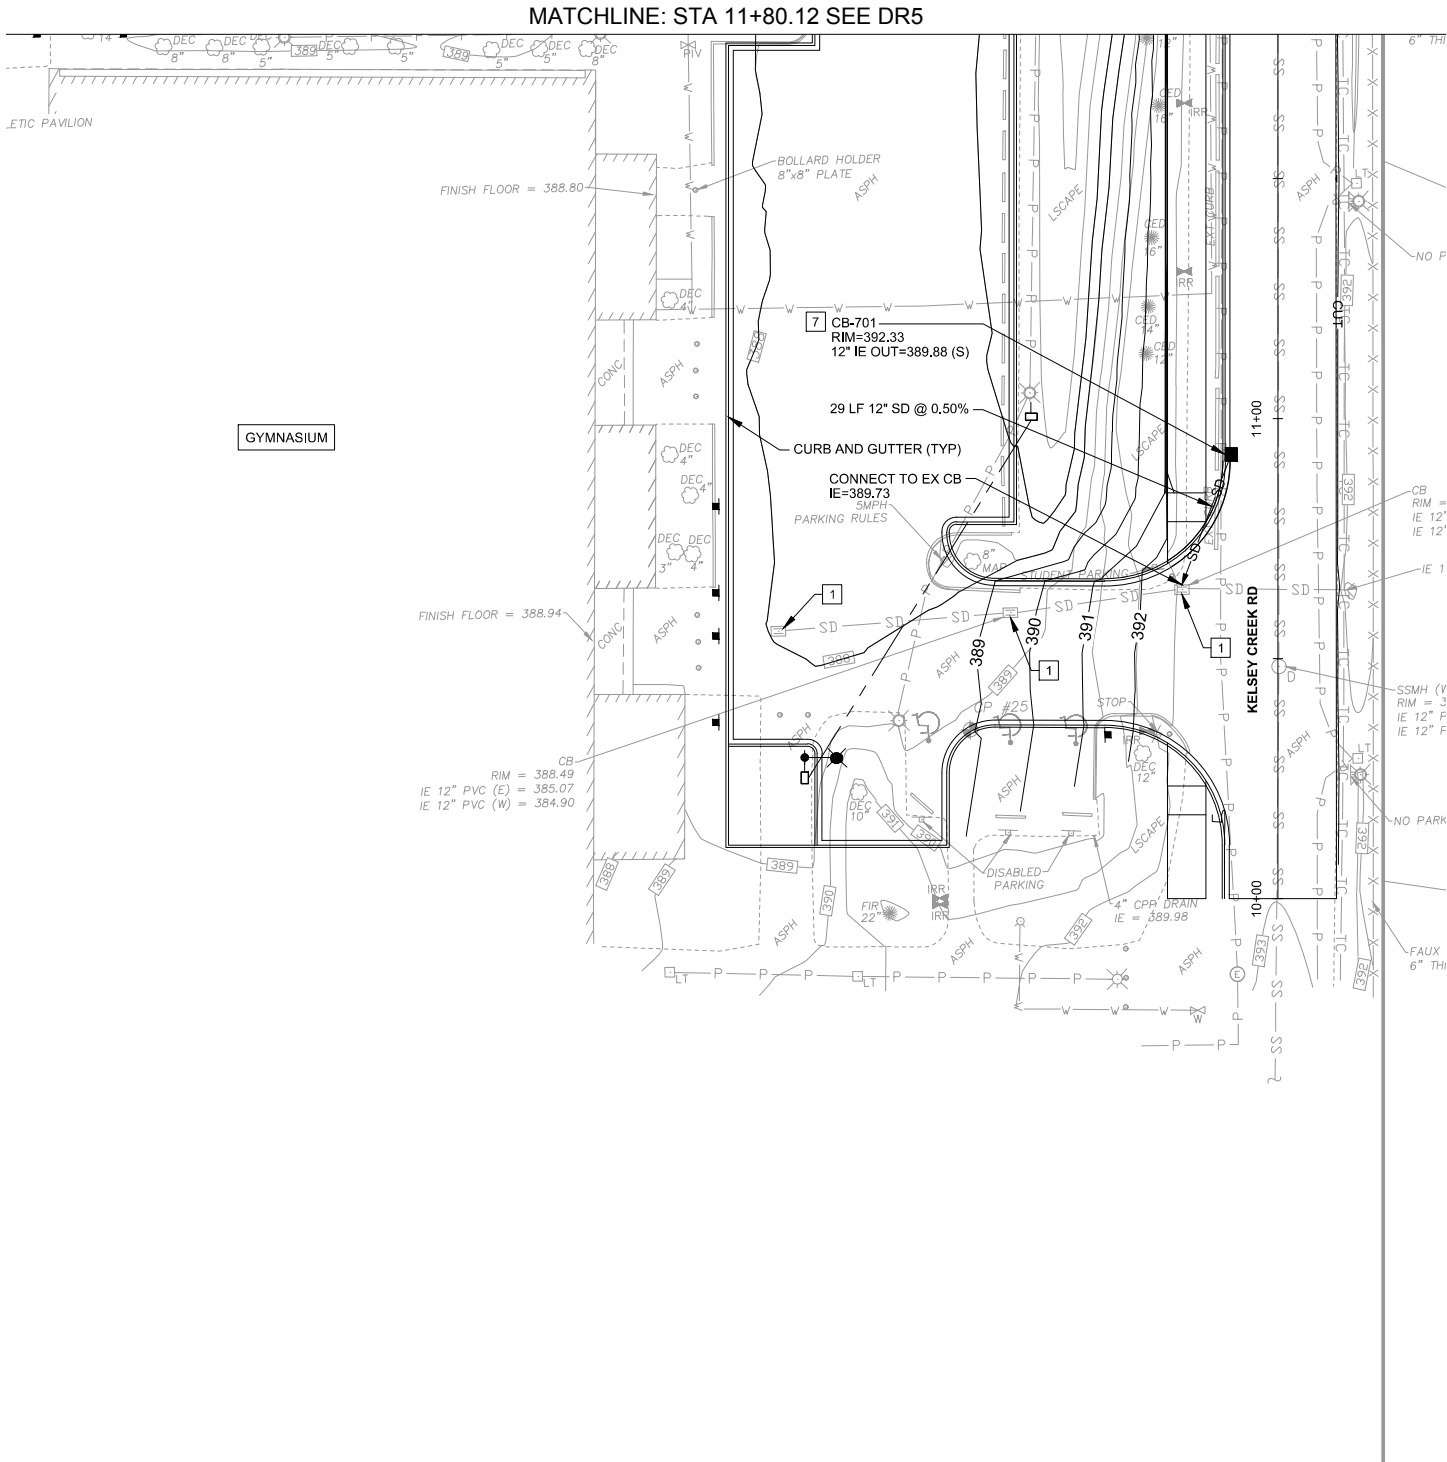


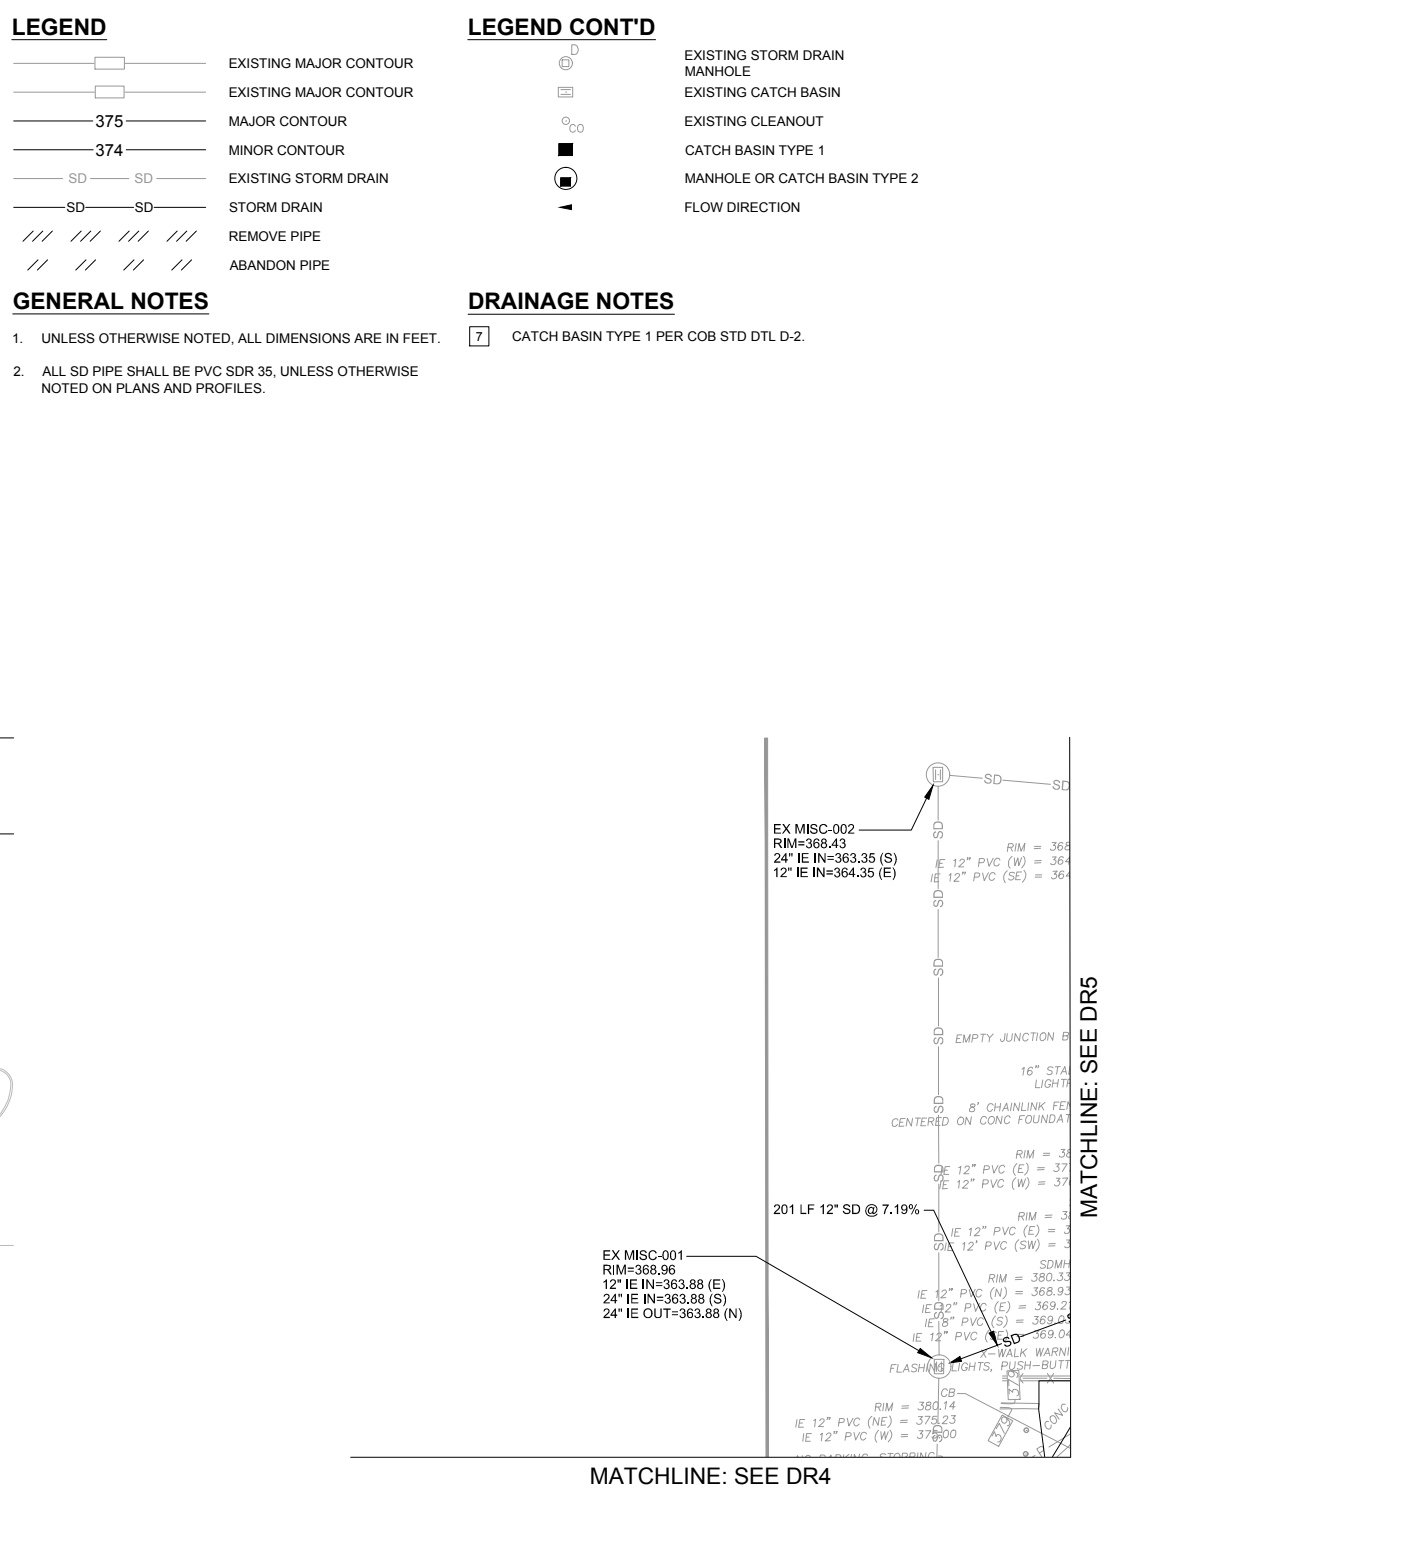

NO.	DATE	BY	APPR.	REVISIONS	Approved By Name _____ XX/XX J. EWING 06/2022 TRANSPORTATION DESIGN MANAGER DESIGNED BY Name _____ XX/XX T. CURTICE 06/2022 PROJECT MANAGER DRAWN BY Name _____ XX/XX K. HEROLD 06/2022 CHECKED BY				BELLEVUE COLLEGE CONNECTOR 30% DESIGN	DRAINAGE AND GRADING PLAN DR8 SHT _____ OF _____	
-----	------	----	-------	-----------	---	--	---	---	--	--	--

MATCHLINE: SEE UT8

MATCHLINE: STA 13+75 SEE UT2

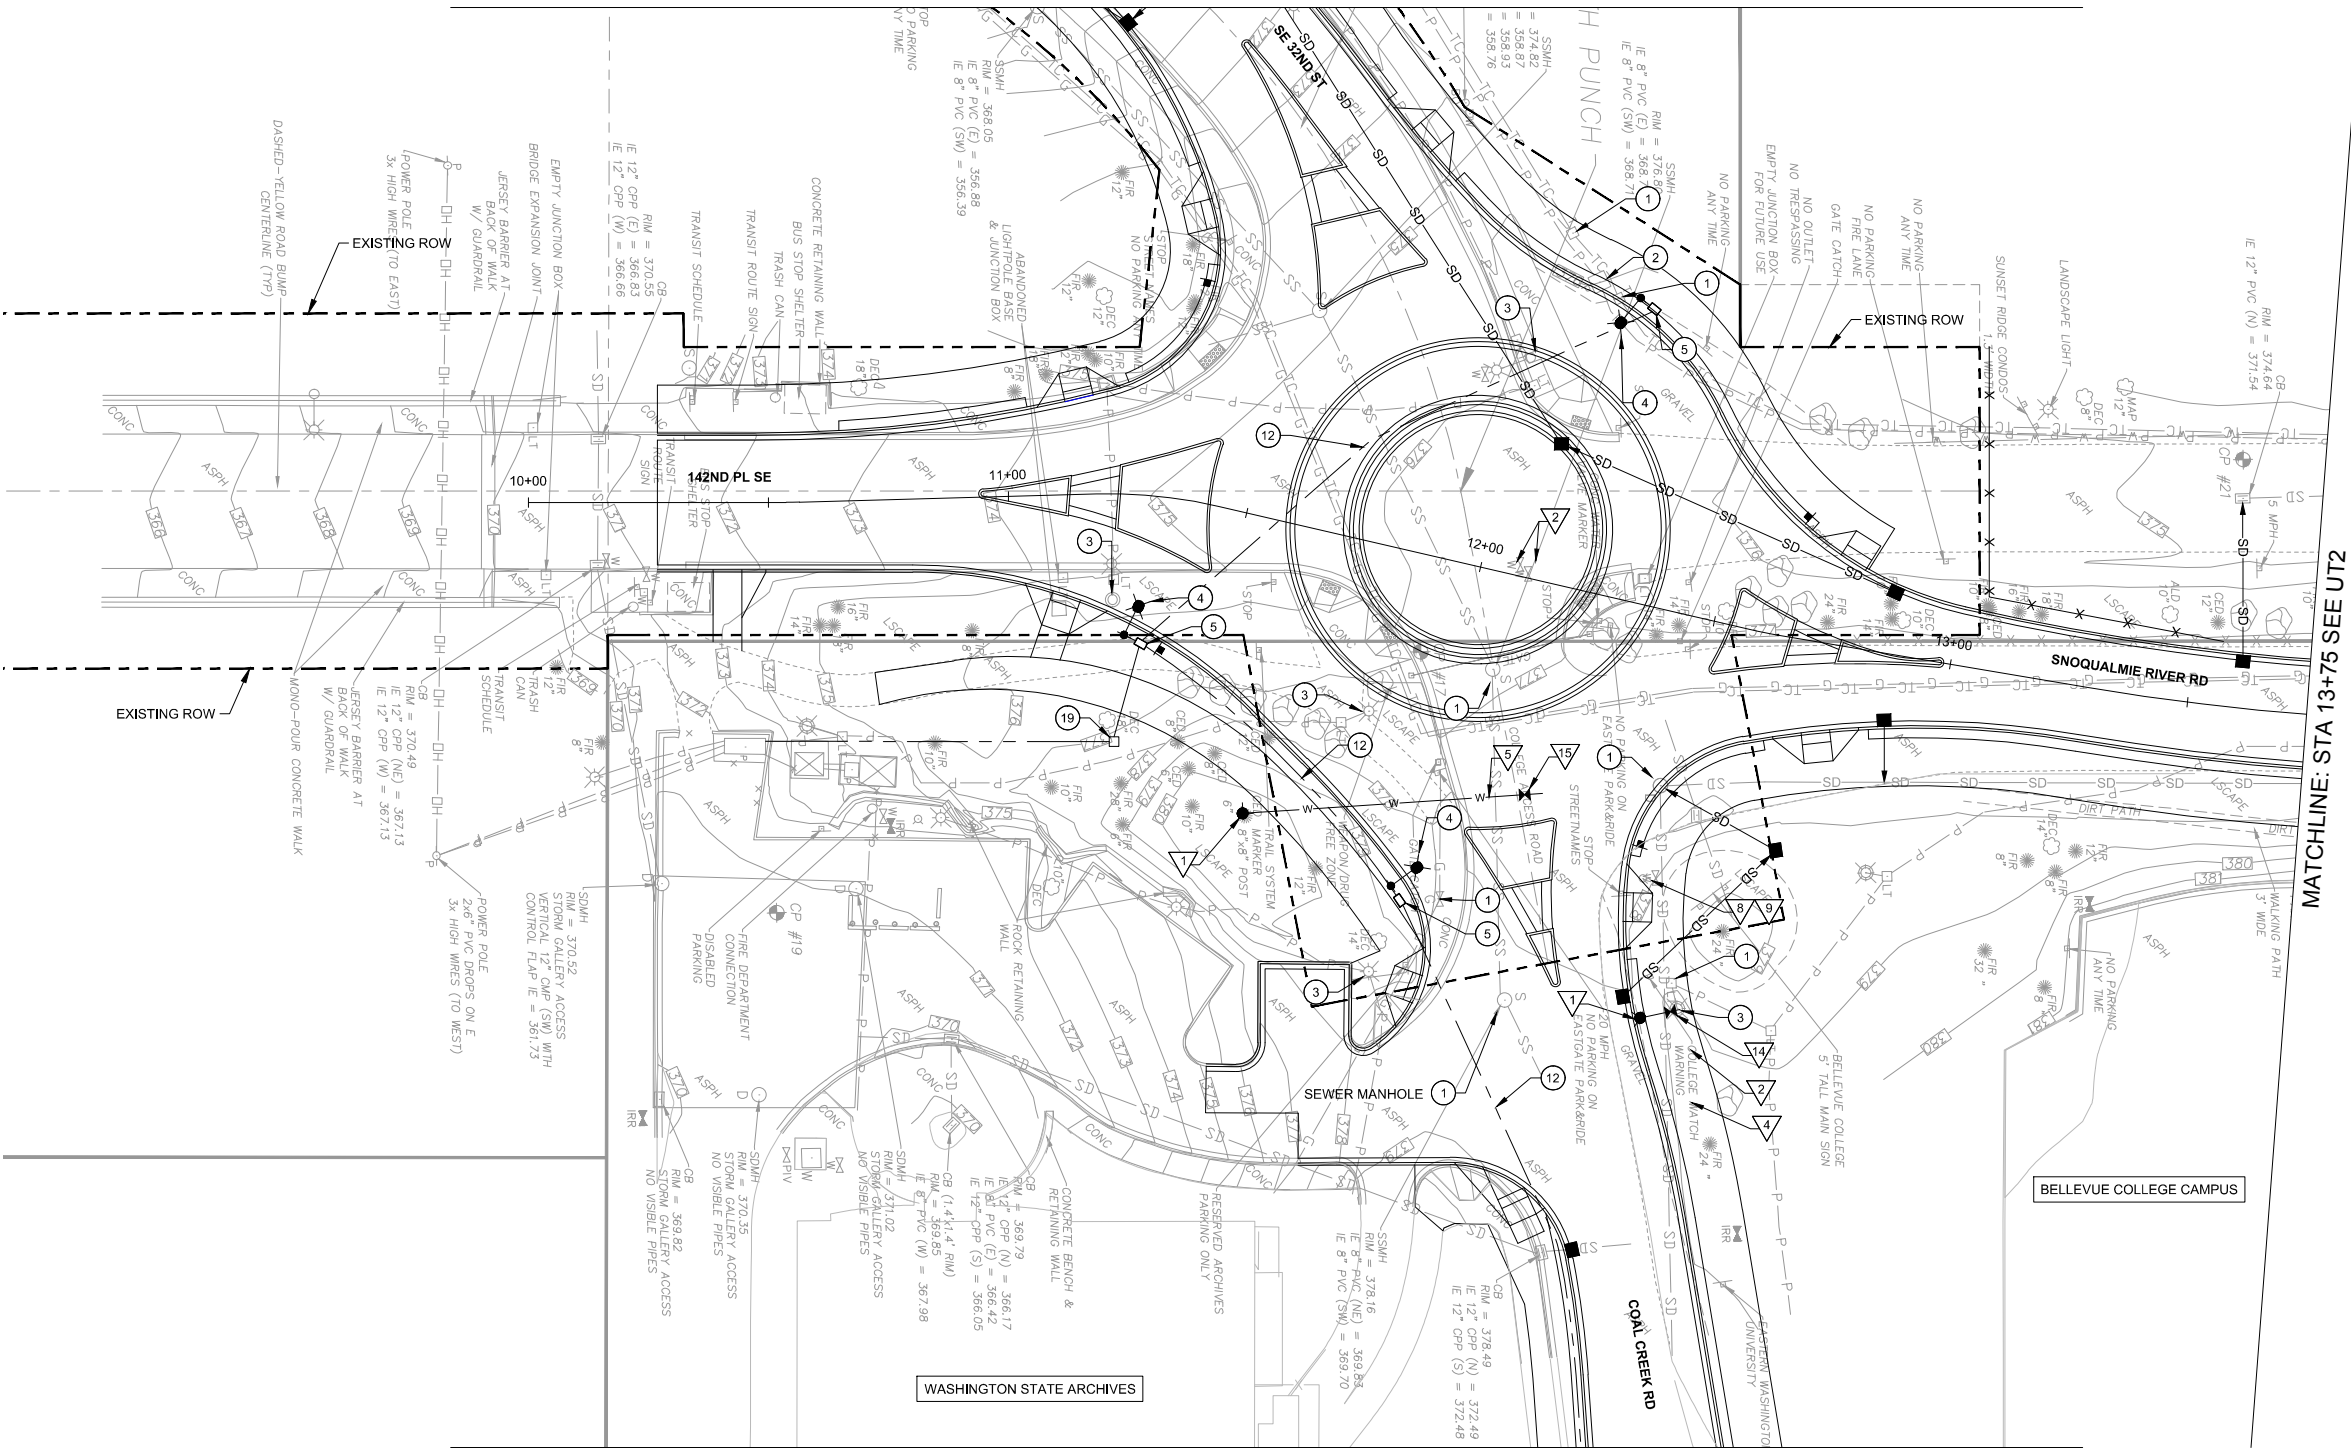

MATCHLINE: SEE UT8

LEGEND

- HANDHOLE
- LUMINAIRE
- SANITARY SEWER MANHOLE
- FIRE HYDRANT
- GATE VALVE
- CAP

LEGEND CONT'D

- LIGHTING CONDUIT
- SANITARY SEWER
- WATER
- GAS
- REMOVE PIPE
- ABANDON PIPE

CONSTRUCTION NOTES


- ADJUST TO FINISHED GRADE.
- PSE TO REPLACE/RELOCATE ELECTRIC BOX, NIC.
- REMOVE LUMINAIRE.
- CONSTRUCT LUMINAIRE.
- CONSTRUCT TYPE 2 HANDHOLE.
- 2" LIGHTING CONDUIT.
- PSE METER.

WATER CONSTRUCTION NOTES

- PROVIDE AND INSTALL NEW FIRE HYDRANT WITH NEW CONNECTION TO WATER MAINE PER COB STD DTL W-13.
- ADJUST VALVE COVER TO FINISHED GRADE PER COB STD DTL W-11.
- PROTECT EXISTING DUCTILE IRON WATER MAIN IN PLACE.
- 8" DUCTILE IRON PIPE.
- REMOVE FIRE HYDRANT.
- REMOVE WATER LINE.

WATER CONSTRUCTION NOTES CONT'D

- 6" GATE VALVE.
- 8" GATE VALVE.

 

30% DESIGN - NOT FOR CONSTRUCTION

NO.	DATE	BY	APPR.	REVISIONS

Approved By

Name	XX/XX	J. EWING	06/2022
TRANSPORTATION DESIGN MANAGER	DATE	DESIGNED BY	DATE
Name	XX/XX	T. CURTICE	06/2022
PROJECT MANAGER	DATE	DRAWN BY	DATE
Name	XX/XX	K. HEROLD	06/2022
	DATE	CHECKED BY	DATE



City of
Bellevue
Transportation Department



BELLEVUE COLLEGE CONNECTOR
30% DESIGN

UTILITY PLAN

UT1 SHT ____ OF ____


Z:\2100001-2109999\2100454 Bellevue Connector_30_PCT\CADD\Design\BCC_UT.dwg

tomc

Jun 07, 2022 - 11:51am

MATCHLINE: STA 13+75 SEE UT1

MATCHLINE: STA 17+95 SEE UT3

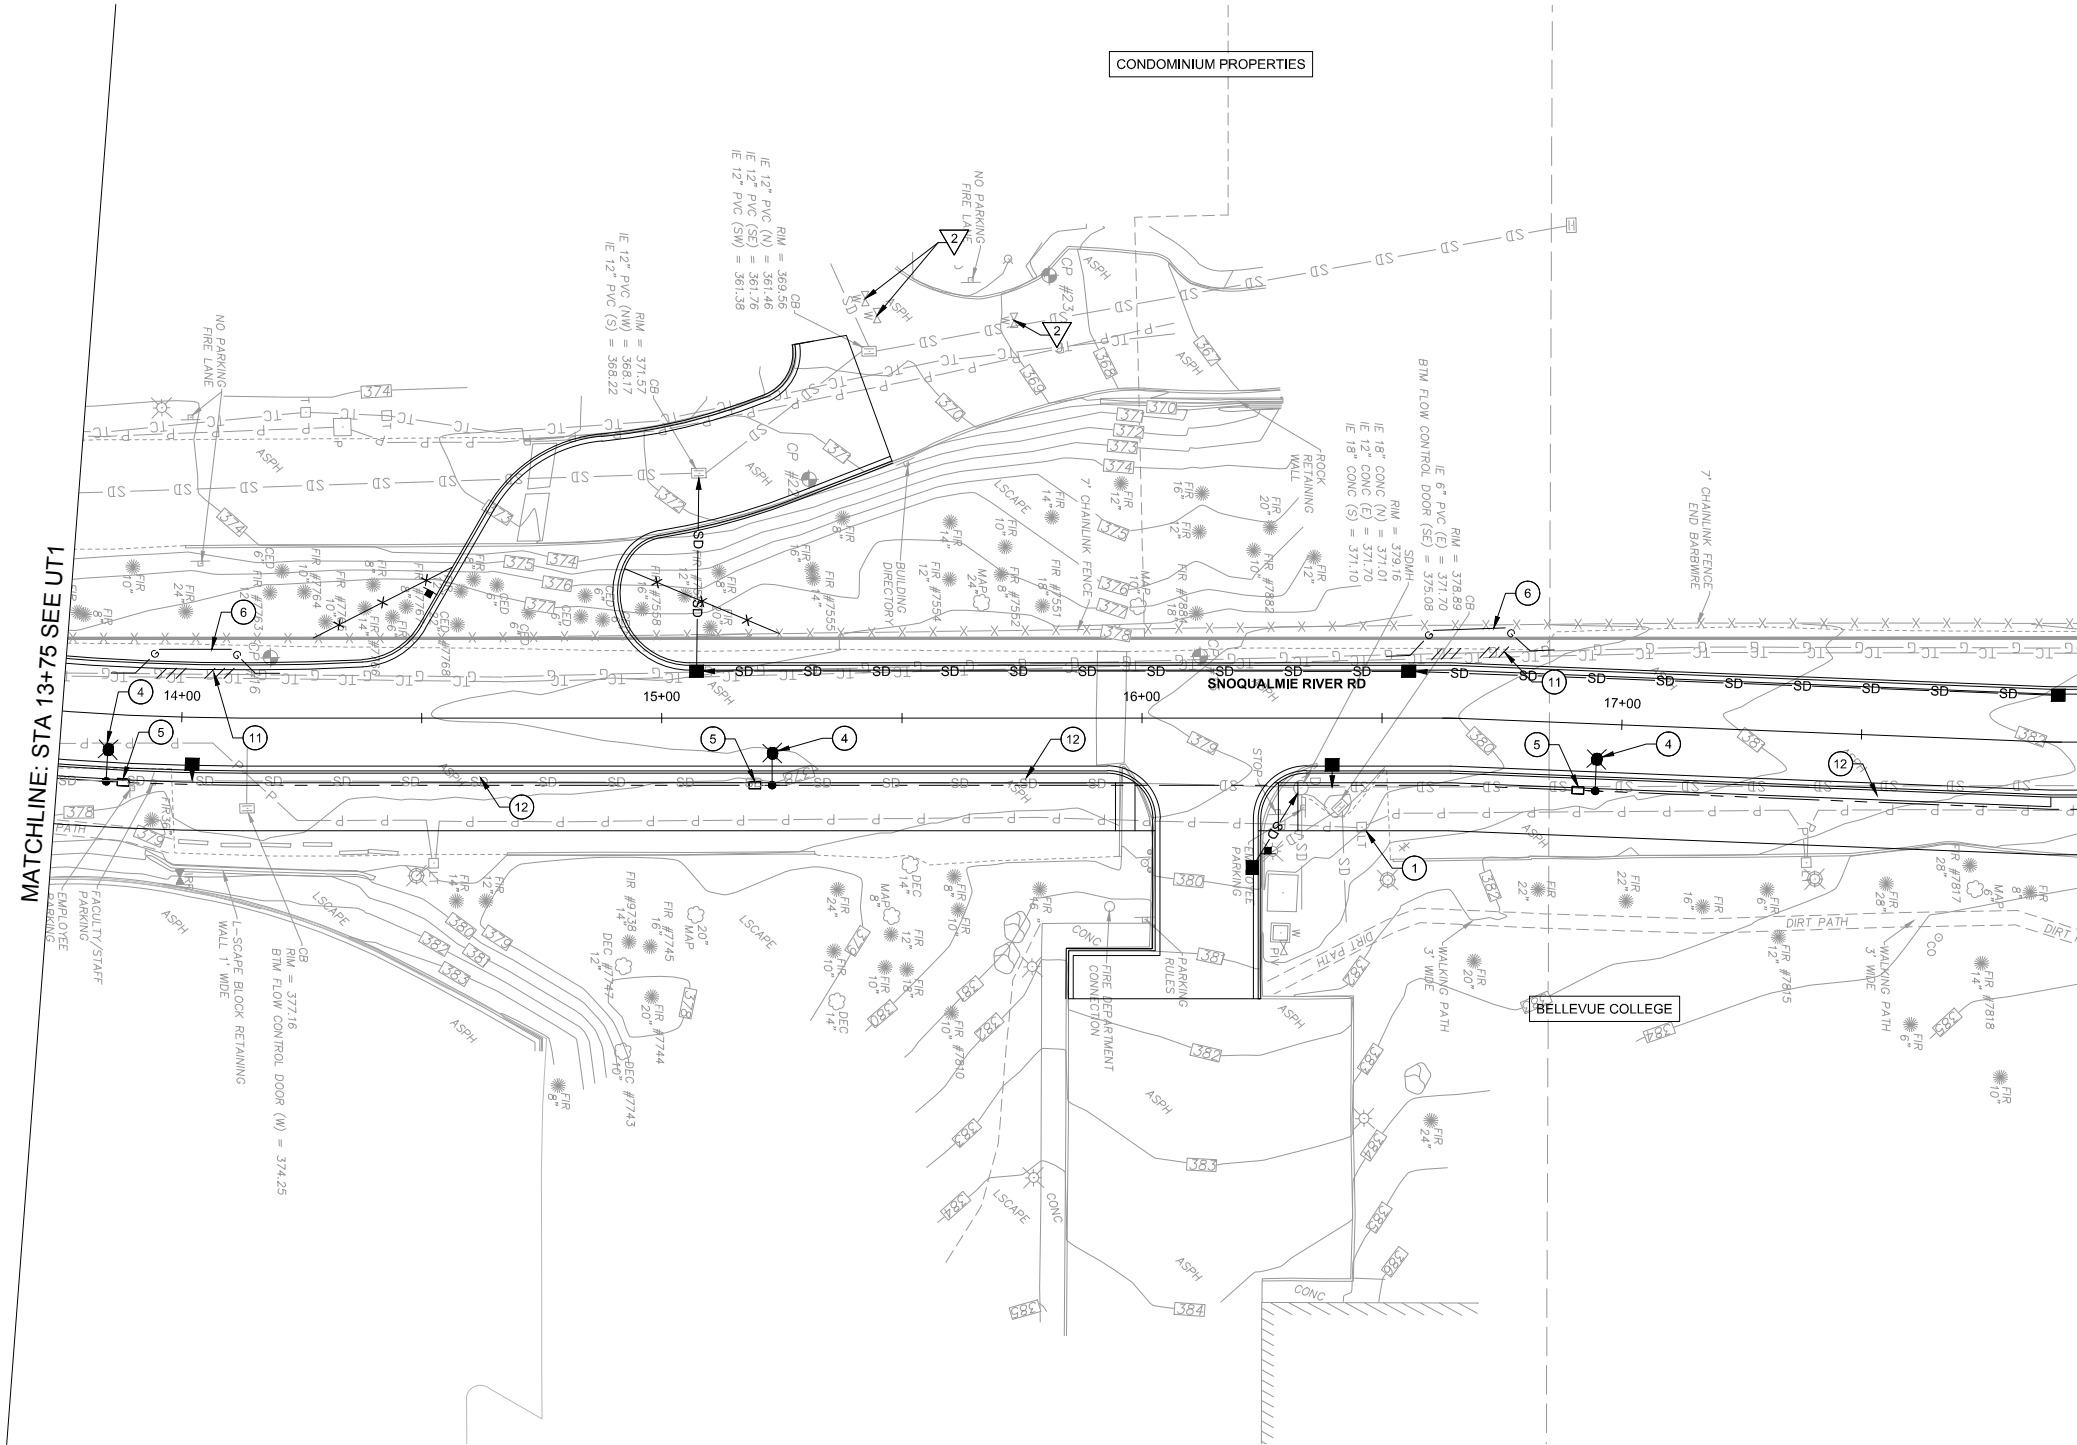

LEGEND


- HANDHOLE
- LUMINAIRE
- SANITARY SEWER MANHOLE
- FIRE HYDRANT
- GATE VALVE
- CAP

LEGEND CONT'D

- LIGHTING CONDUIT
- SANITARY SEWER
- WATER
- GAS
- REMOVE PIPE
- ABANDON PIPE

CONSTRUCTION NOTES

- CONSTRUCT LUMINAIRE.
- CONSTRUCT TYPE 2 HANDHOLE.
- PSE TO REPLACE/RELOCATE X" GAS MAIN, NIC.
- REMOVE SS PIPE.
- 2" LIGHTING CONDUIT.

 

30% DESIGN - NOT FOR CONSTRUCTION

NO.	DATE	BY	APPR.	REVISIONS

Approved By

Name	XX/XX	J. EWING	06/2022
TRANSPORTATION DESIGN MANAGER	DATE	DESIGNED BY	DATE
Name	XX/XX	T. CURTICE	06/2022
PROJECT MANAGER	DATE	DRAWN BY	DATE
Name	XX/XX	K. HEROLD	06/2022
	DATE	CHECKED BY	DATE



City of
Bellevue
Transportation Department




BELLEVUE COLLEGE CONNECTOR
30% DESIGN

UTILITY PLAN

UT2

SHT _____ OF _____

MATCHLINE: STA 17+95 SEE UT2

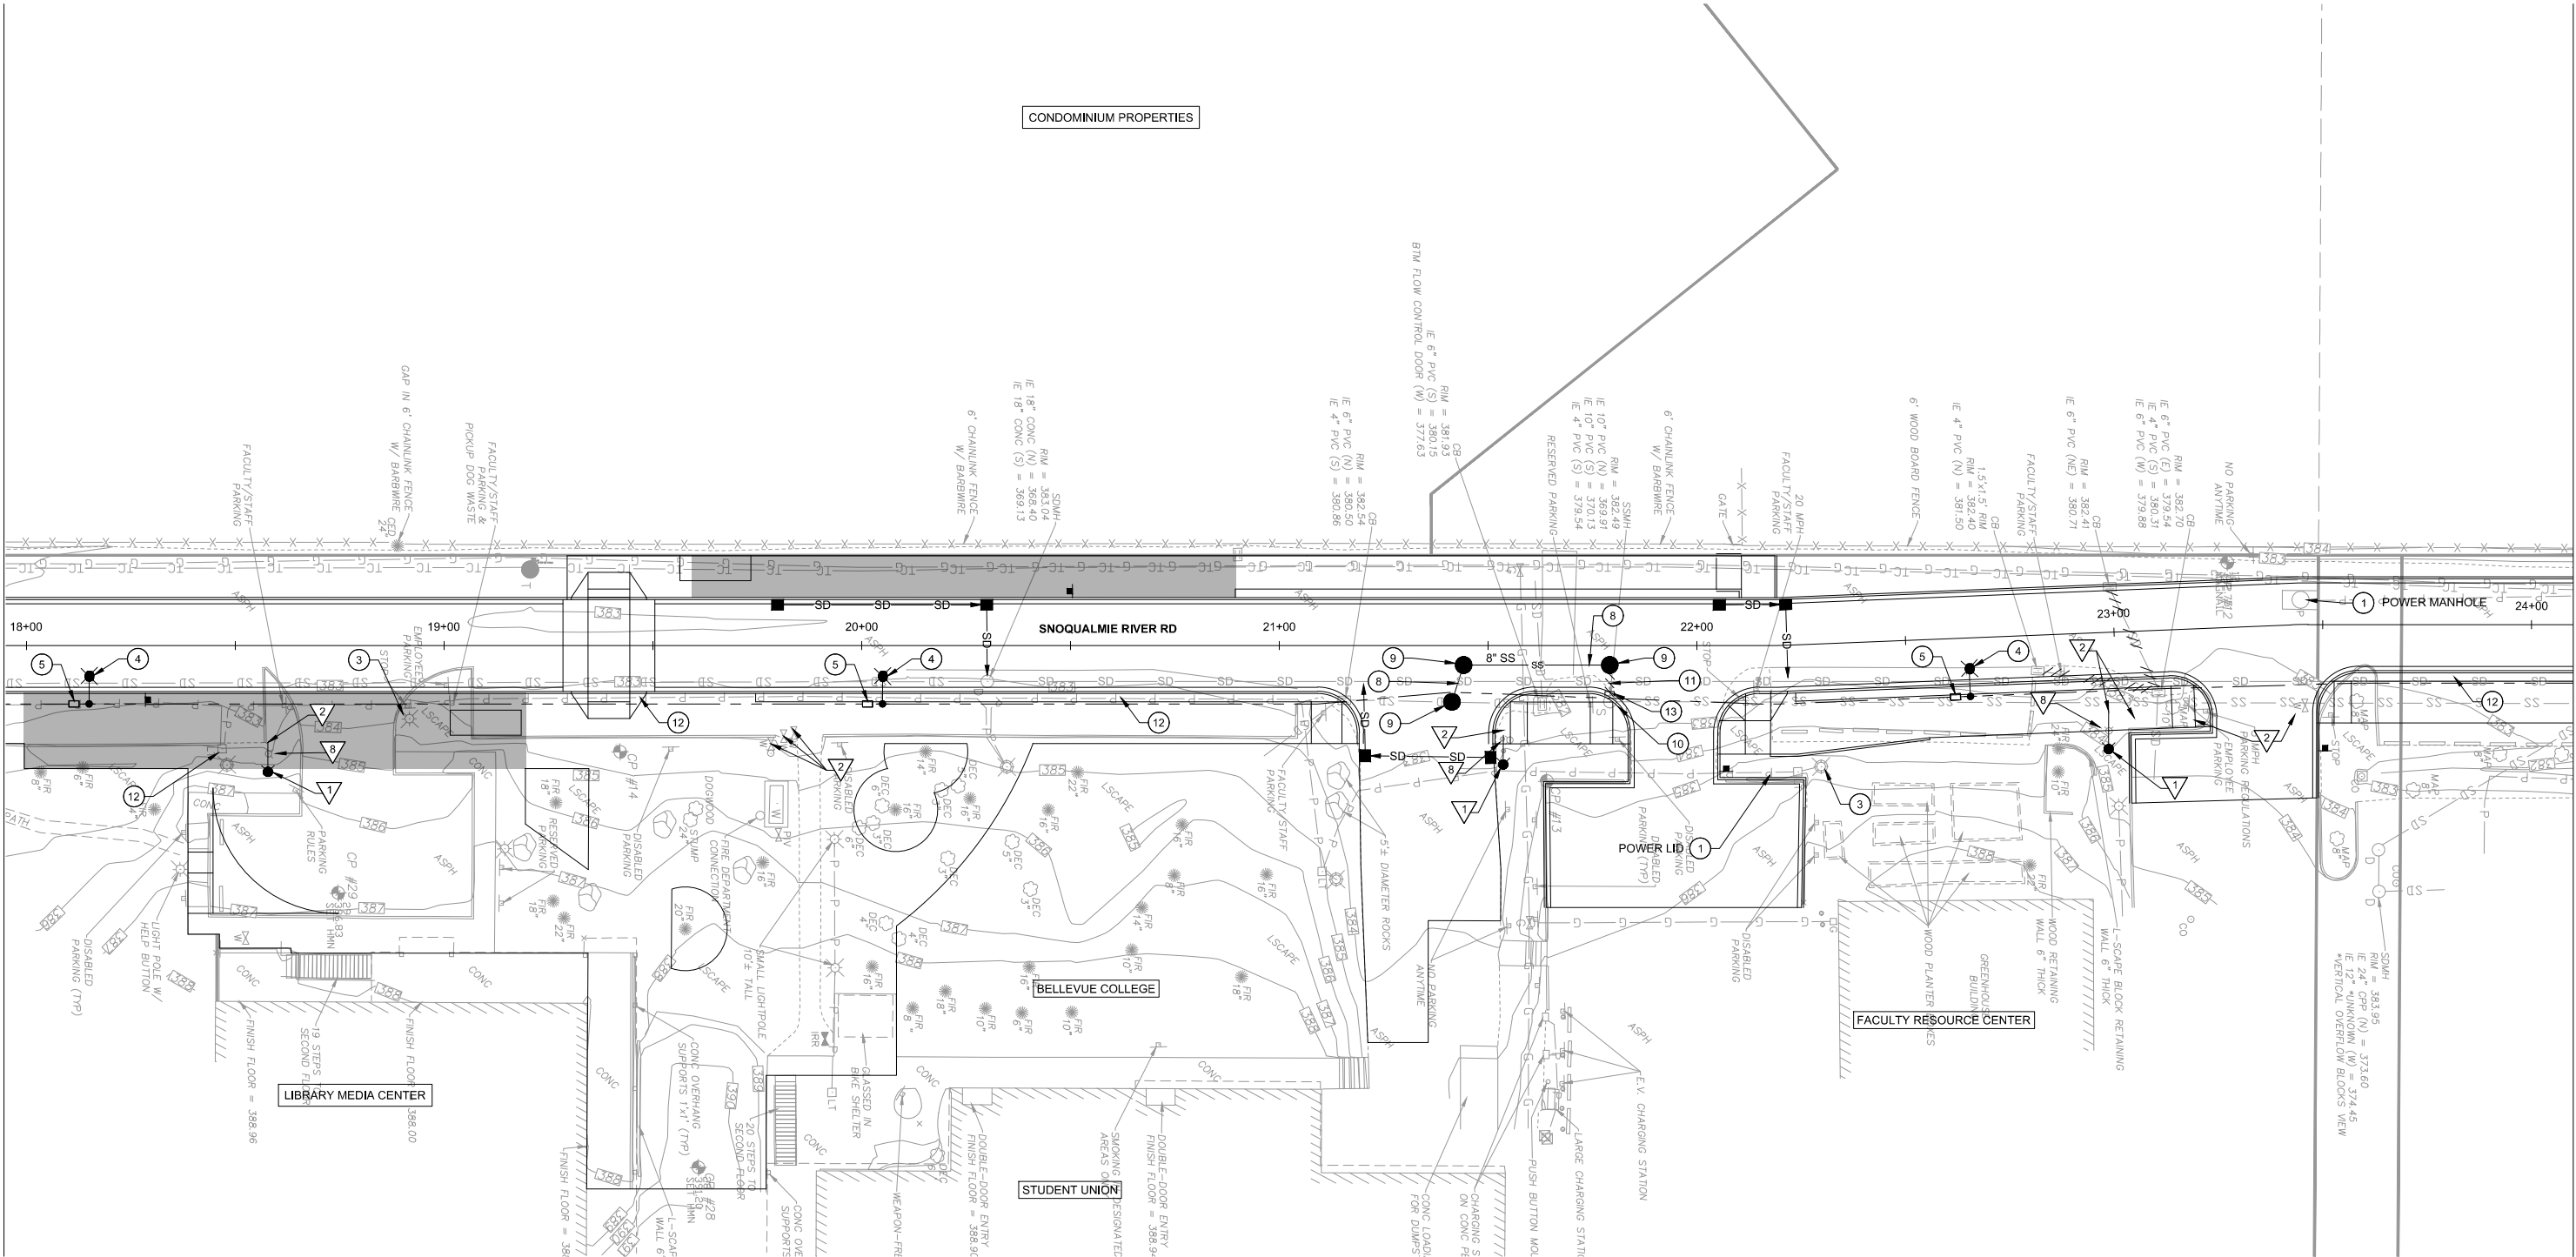

MATCHLINE: STA 24+10 SEE UT4

LEGEND

- HANDHOLE
- LUMINAIRE
- SANITARY SEWER MANHOLE
- FIRE HYDRANT
- GATE VALVE
- CAP

LEGEND CONT'D

- LIGHTING CONDUIT
- SANITARY SEWER
- WATER
- GAS
- REMOVE PIPE
- ABANDON PIPE

CONSTRUCTION NOTES


- 1. ADJUST TO FINISHED GRADE.
- 3. REMOVE LUMINAIRE.
- 4. CONSTRUCT LUMINAIRE.
- 5. CONSTRUCT TYPE 2 HANDHOLE.
- 8. CONSTRUCT PVC SS PER COB STD DTL S4-02.
- 9. CONSTRUCT SS MANHOLE PER COB STD DTL S-1.

CONSTRUCTION NOTES CON'T'D

- 10. REMOVE SS STRUCTURE.
- 11. REMOVE SS PIPE.
- 12. 2" LIGHTING CONDUIT.
- 13. CAP SEWER

WATER CONSTRUCTION NOTES


- 1. PROVIDE AND INSTALL NEW FIRE HYDRANT WITH NEW CONNECTION TO WATER MAINE PER COB STD DTL W-13.
- 2. ADJUST VALVE COVER TO FINISHED GRADE PER COB STD DTL W-11.
- 8. REMOVE FIRE HYDRANT.

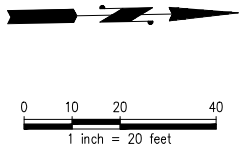

30% DESIGN - NOT FOR CONSTRUCTION

NO.	DATE	BY	APPR.	REVISIONS

Approved By			
Name	XX/XX	J. EWING	06/2022
TRANSPORTATION DESIGN MANAGER	DATE	DESIGNED BY	DATE
Name	XX/XX	T. CURTICE	06/2022
PROJECT MANAGER	DATE	DRAWN BY	DATE
Name	XX/XX	K. HEROLD	06/2022
	DATE	CHECKED BY	DATE

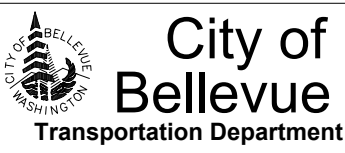

BELLEVUE COLLEGE CONNECTOR
30% DESIGN

UTILITY PLAN

UT3 SHT _____ OF _____

Jun 07, 2022 - 11:51am tomc Z:\2100001-2109999\2100454 Bellevue Connector 30 PCT\CADD\Design\BCC_UT.dwg

MATCHLINE: STA 24+10 SEE UT3

LEGEND

- HANDHOLE
- LUMINAIRE
- SANITARY SEWER MANHOLE
- FIRE HYDRANT
- GATE VALVE
- CAP

LEGEND CONT'D

- LIGHTING CONDUIT
- SANITARY SEWER
- WATER
- GAS
- REMOVE PIPE
- ABANDON PIPE

CONSTRUCTION NOTES

- 1 ADJUST TO FINISHED GRADE.
- 4 CONSTRUCT LUMINAIRE.
- 5 CONSTRUCT TYPE 2 HANDHOLE.
- 12 2" LIGHTING CONDUIT.
- 20 4" PVC CONDUIT.

30% DESIGN - NOT FOR CONSTRUCTION

NO.	DATE	BY	APPR.	REVISIONS

Approved By			
Name	XX/XX	J. EWING	06/2022
TRANSPORTATION DESIGN MANAGER	DATE	DESIGNED BY	DATE
Name	XX/XX	T. CURTICE	06/2022
PROJECT MANAGER	DATE	DRAWN BY	DATE
Name	XX/XX	K. HEROLD	06/2022
	DATE	CHECKED BY	DATE



BELLEVUE COLLEGE CONNECTOR
30% DESIGN

UTILITY PLAN

UT4 SHT _____ OF _____


CONDOMINIUM PROPERTIES

KBCS 91.3 FM MAIN STUDIO



0 10 20 40
1 inch = 20 feet

MATCHLINE: STA 30+30 SEE UT5

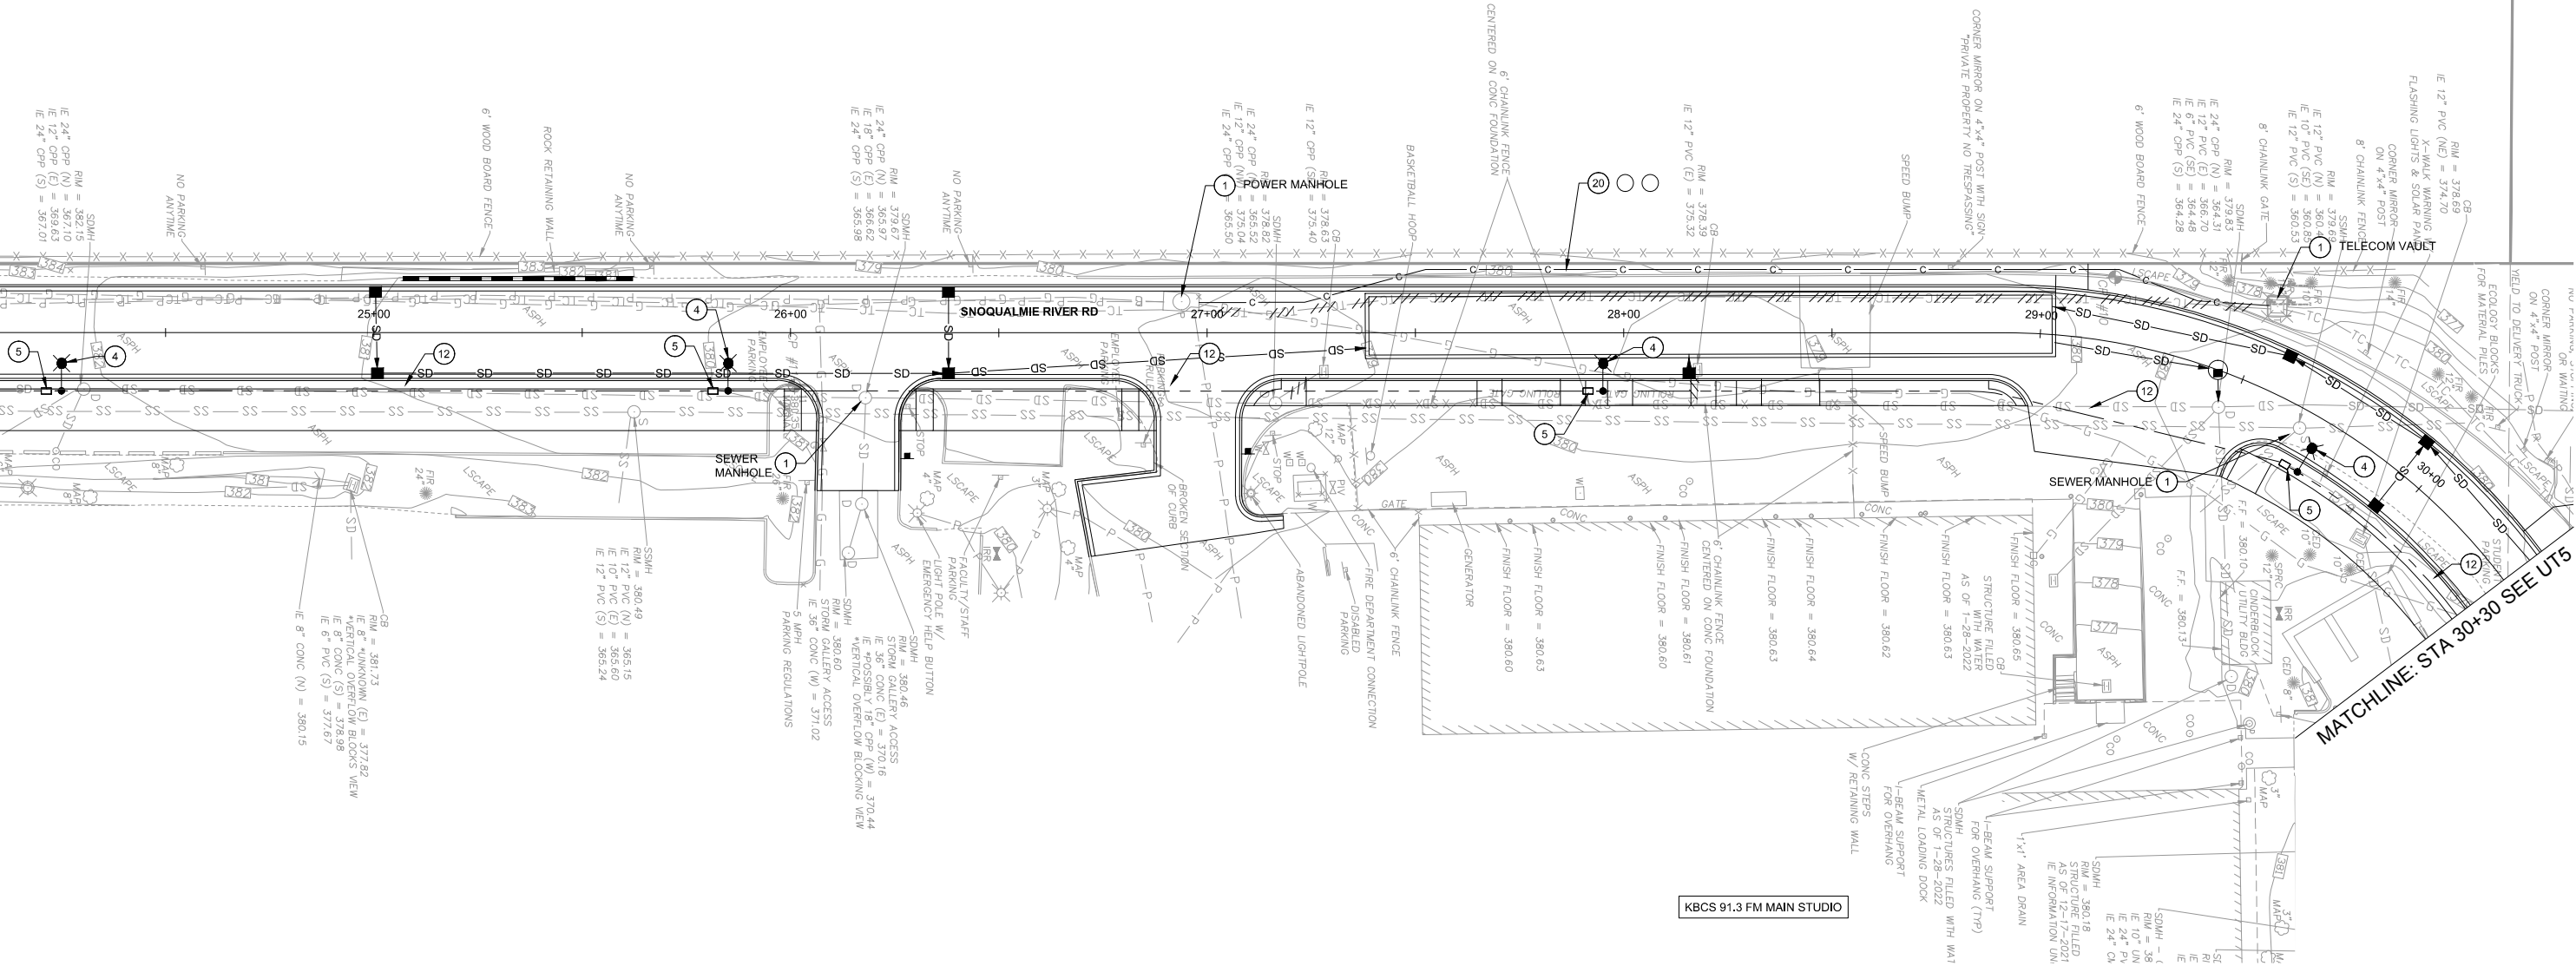

Z:\2100001-2109999\2100454 Bellevue Connector 30 PCT\CADD\Design\BCC_UT.dwg

tmc

Jun 07, 2022 - 11:51am

LEGEND

- HANDHOLE
- LUMINAIRE
- SANITARY SEWER MANHOLE
- FIRE HYDRANT
- GATE VALVE
- CAP

LEGEND CONT'D



- LIGHTING CONDUIT
- SANITARY SEWER
- WATER
- GAS
- REMOVE PIPE
- ABANDON PIPE

CONSTRUCTION NOTES

- ADJUST TO FINISHED GRADE.
- REMOVE LUMINAIRE.
- CONSTRUCT LUMINAIRE.
- CONSTRUCT TYPE 2 HANDHOLE.
- PROTECT IN PLACE.
- REMOVE SS STRUCTURE.
- 2" LIGHTING CONDUIT.
- REBUILD TELECOM VAULT FOR TRAFFIC RATING.
- RELOCATE TICKET VENDING MACHINES.

WATER CONSTRUCTION NOTES

- PROVIDE AND INSTALL NEW FIRE HYDRANT WITH NEW CONNECTION TO WATER MAINE PER COB STD DTL W-13.
- ADJUST VALVE COVER TO FINISHED GRADE PER COB STD DTL W-11.
- REMOVE WATER VALVE.
- REBUILD 2" IRRIGATION WATER SERVICE PER COB STD DTL W-11.
- 2" GATE VALVE.
- ADJUST FIRE HYDRANT TO GRADE.
- 6" GATE VALVE.

 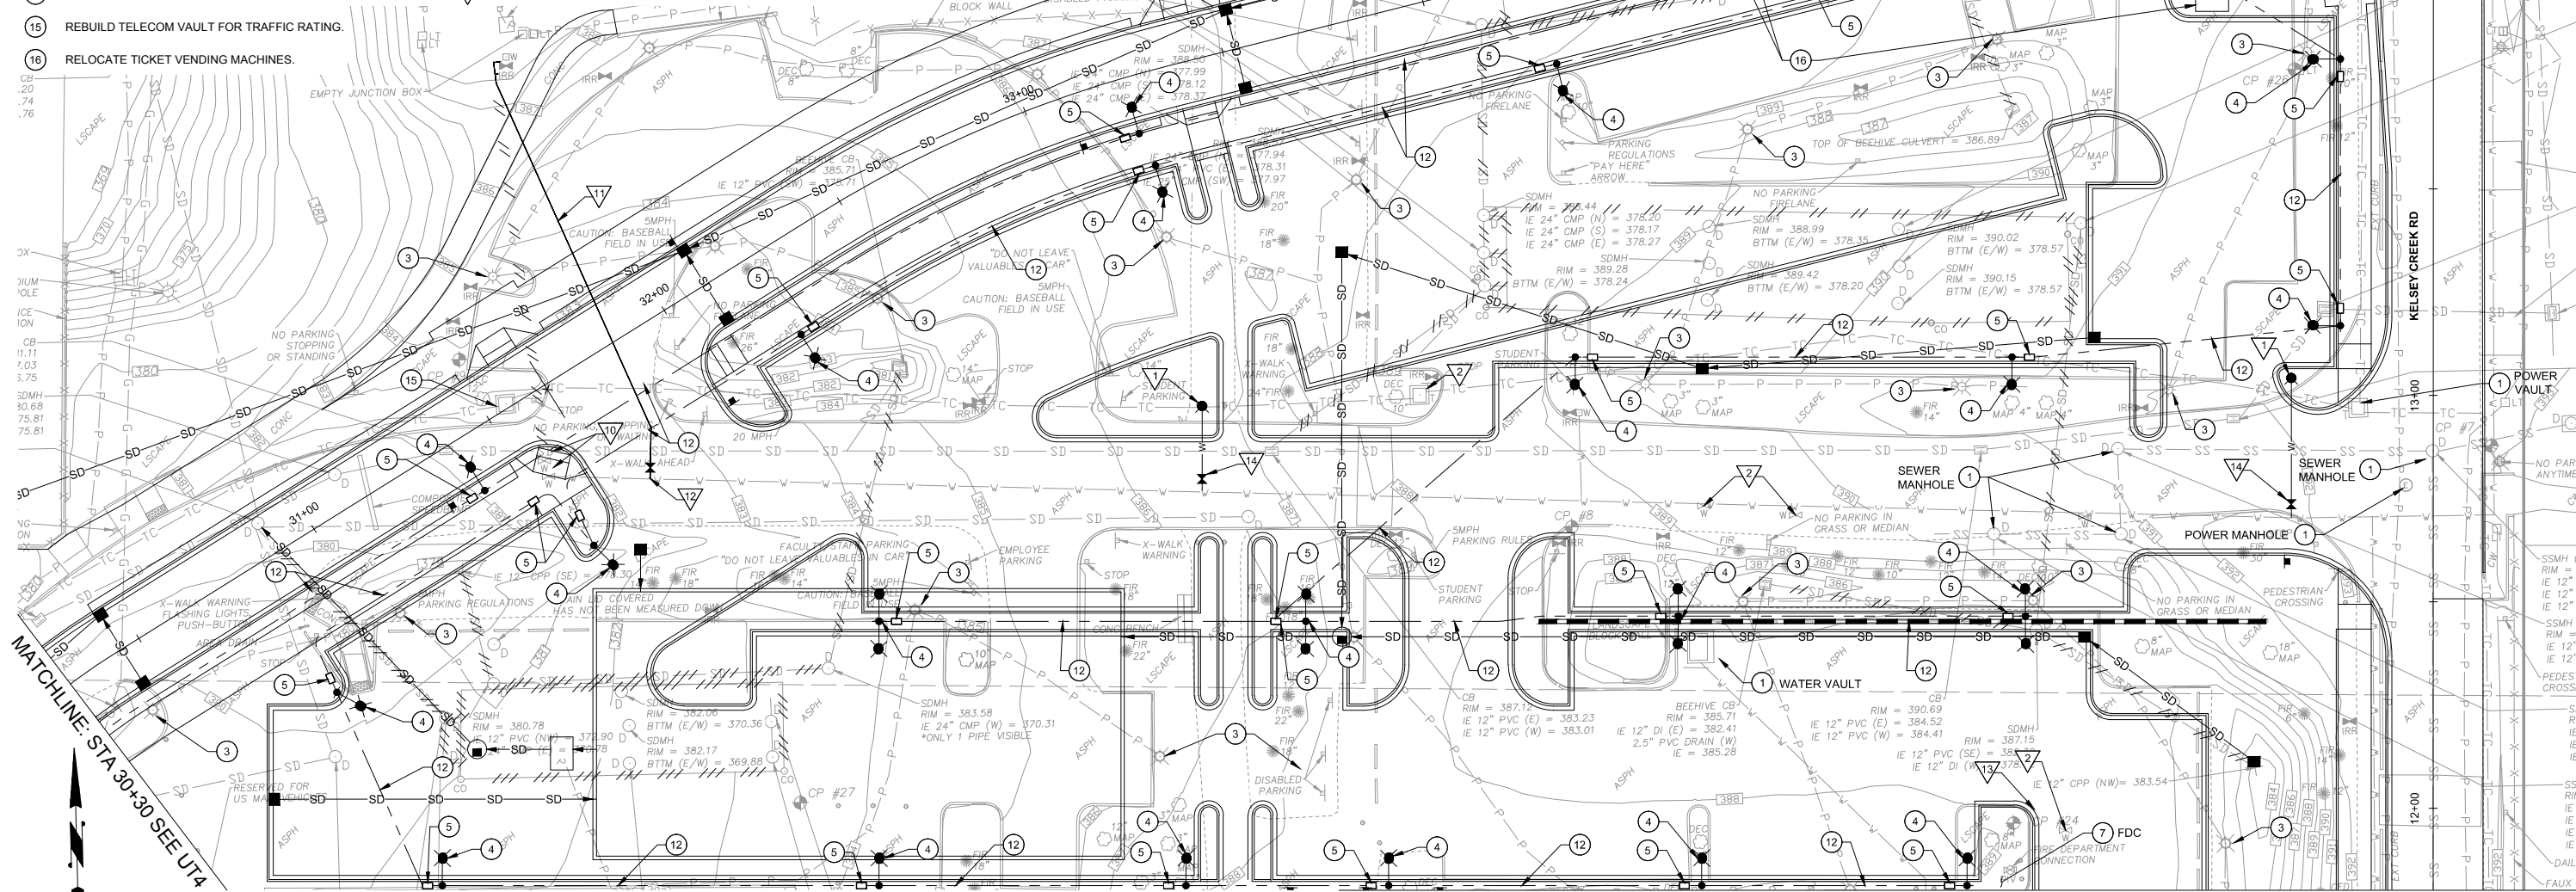

30% DESIGN - NOT FOR CONSTRUCTION

NO.	DATE	BY	APPR.	REVISIONS

Approved By

Name	XX/XX	J. EWING	06/2022
TRANSPORTATION DESIGN MANAGER	DATE	DESIGNED BY	DATE
Name	XX/XX	T. CURTICE	06/2022
PROJECT MANAGER	DATE	DRAWN BY	DATE
Name	XX/XX	K. HEROLD	06/2022
	DATE	CHECKED BY	DATE



City of
Bellevue
Transportation Department



BELLEVUE COLLEGE CONNECTOR
30% DESIGN

UTILITY PLAN


UT5

SHT ____ OF ____

Z:\2100001-2109999\2100454 Bellevue Connector 30 PCT\CADD\Design\BCC_UT.dwg

tmc

Jun 07, 2022 - 11:51am

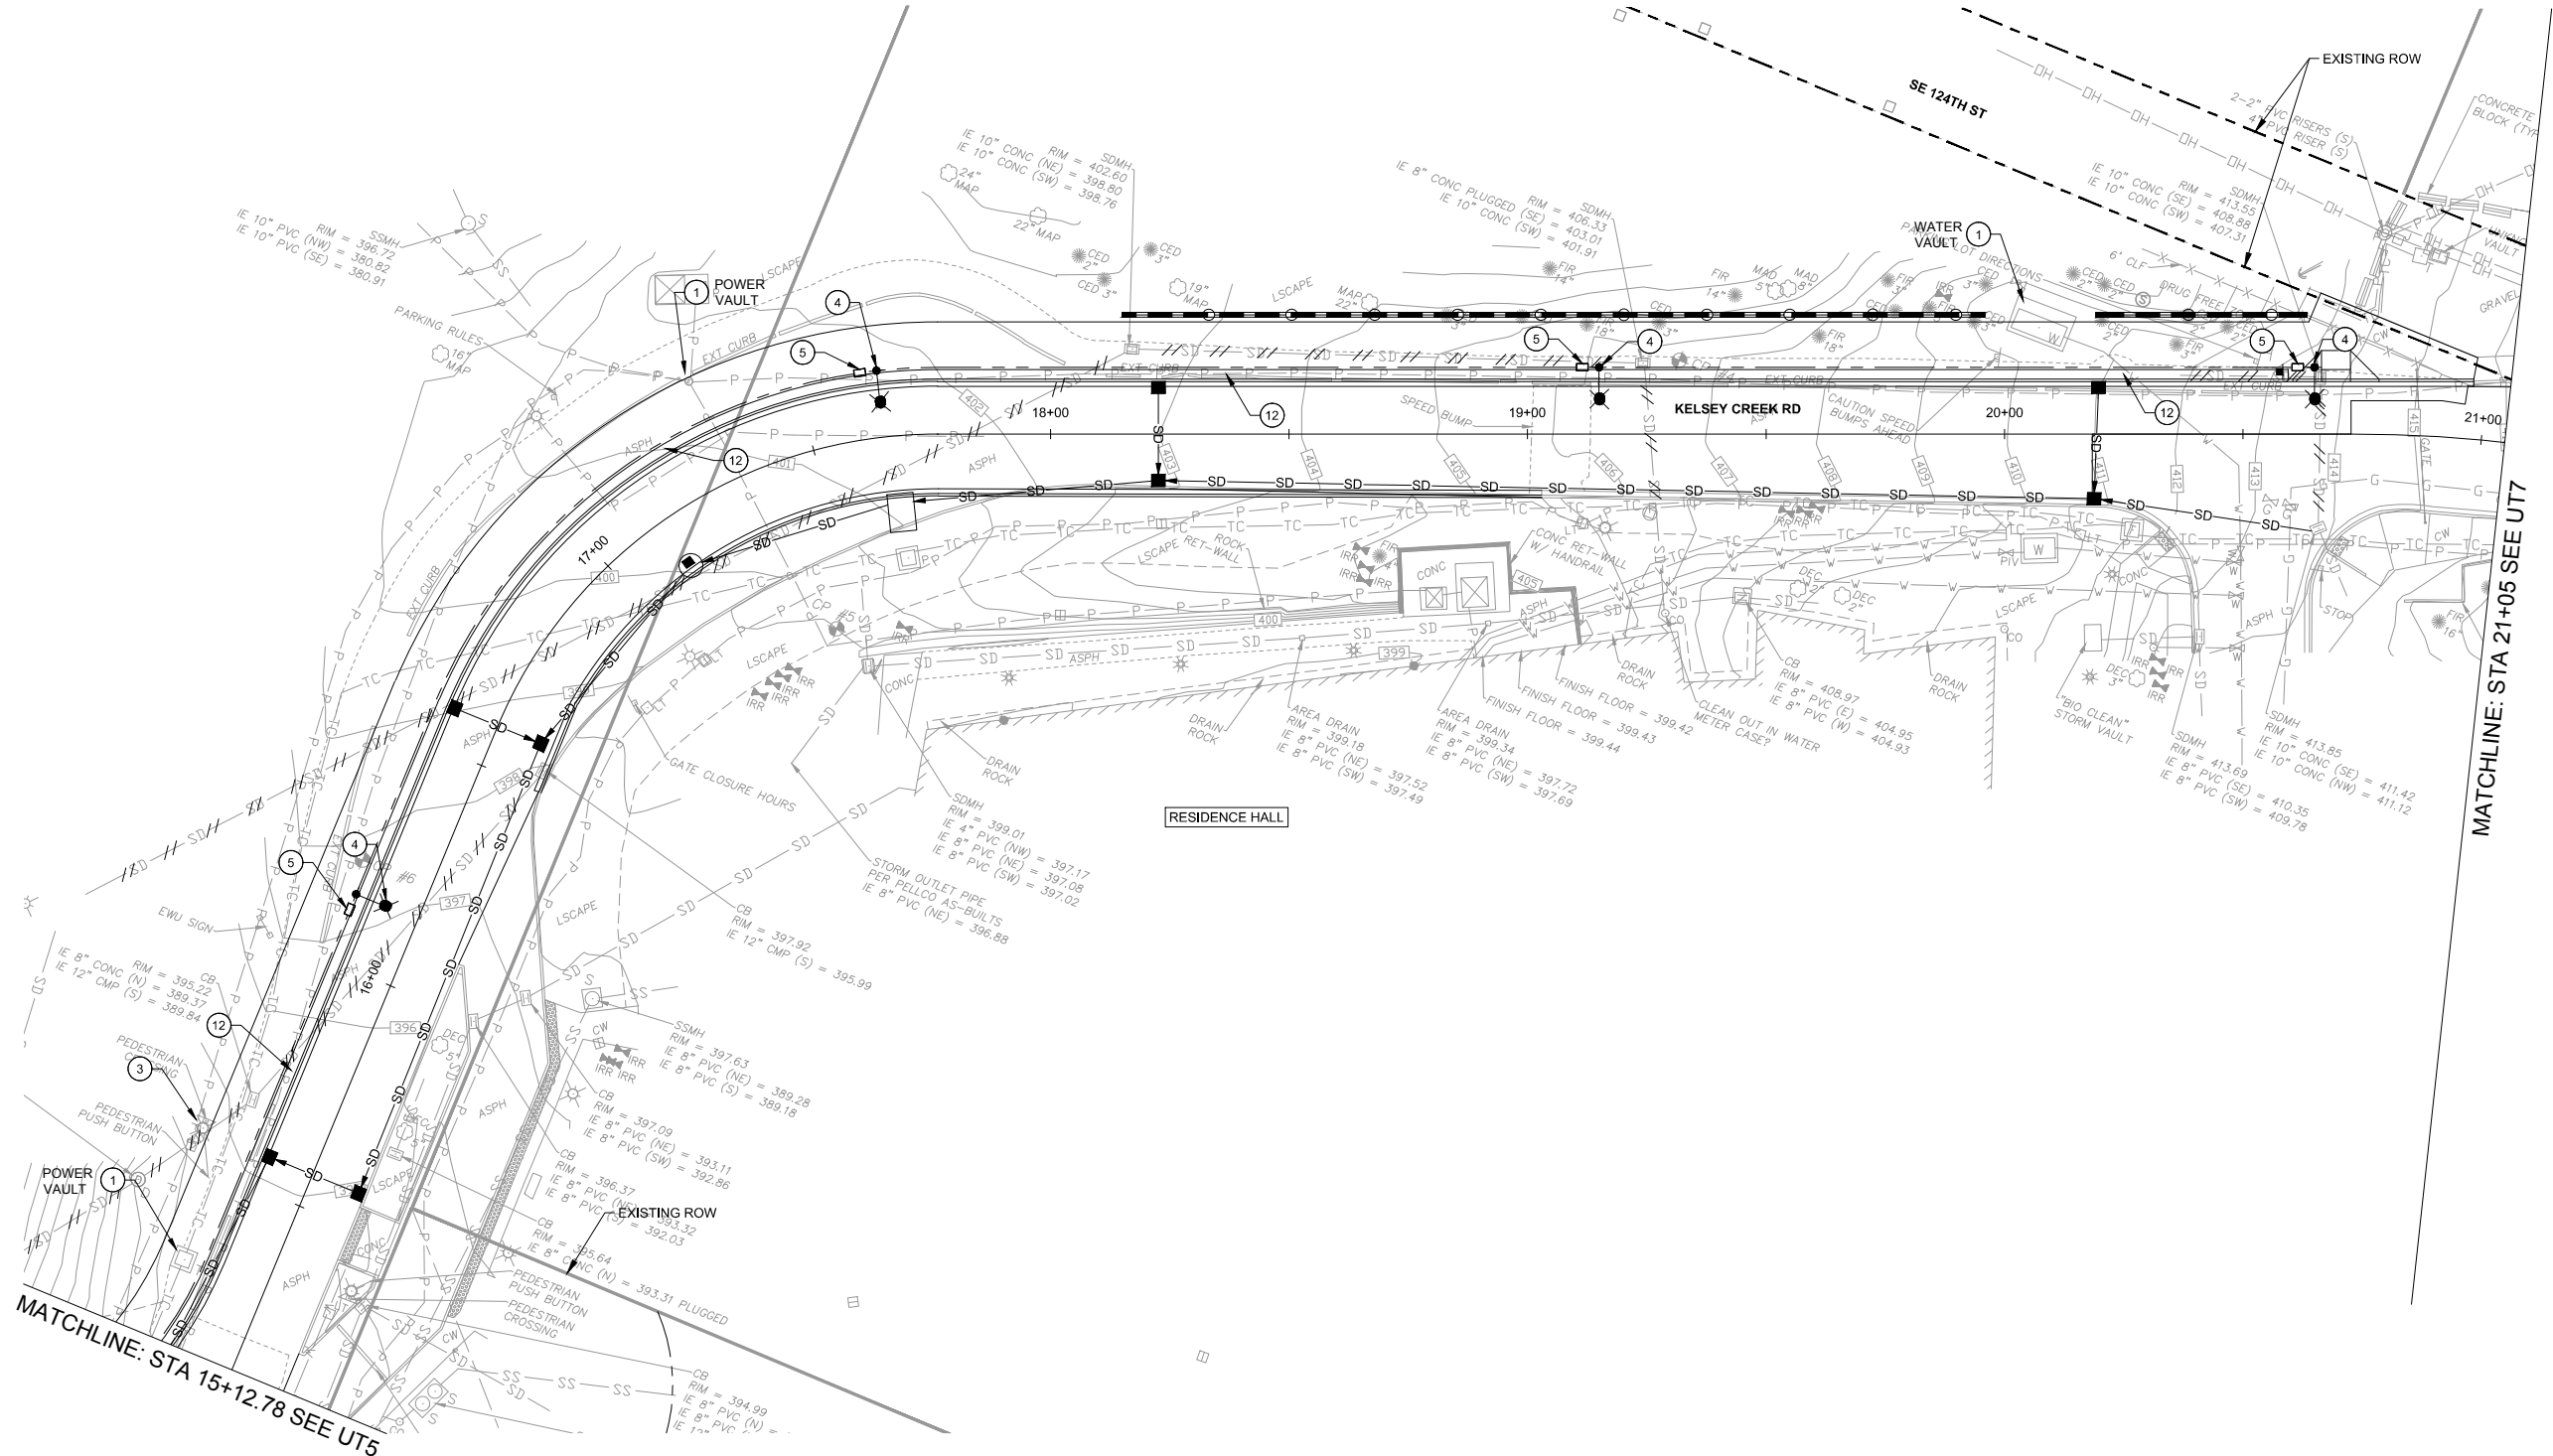

LEGEND


- HANDHOLE
- LUMINAIRE
- SANITARY SEWER MANHOLE
- FIRE HYDRANT
- GATE VALVE
- CAP

LEGEND CONT'D

- LIGHTING CONDUIT
- SANITARY SEWER
- WATER
- GAS
- REMOVE PIPE
- ABANDON PIPE

CONSTRUCTION NOTES

- 1 ADJUST TO FINISHED GRADE.
- 3 REMOVE LUMINAIRE.
- 4 CONSTRUCT LUMINAIRE.
- 5 CONSTRUCT TYPE 2 HANDHOLE.
- 12 2" LIGHTING CONDUIT.

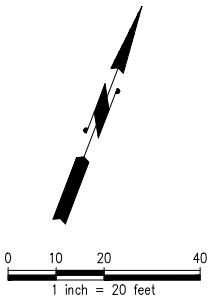

30% DESIGN - NOT FOR CONSTRUCTION

NO.	DATE	BY	APPR.	REVISIONS

Approved By

Name	XX/XX	J. EWING	06/2022
TRANSPORTATION DESIGN MANAGER	DATE	DESIGNED BY	DATE
Name	XX/XX	T. CURTICE	06/2022
PROJECT MANAGER	DATE	DRAWN BY	DATE
Name	XX/XX	K. HEROLD	06/2022
	DATE	CHECKED BY	DATE



City of
Bellevue
Transportation Department



BELLEVUE COLLEGE CONNECTOR
30% DESIGN

UTILITY PLAN



UT6

SHT ____ OF ____

Z:\2100001-2109999\2100454 Bellevue Connector 30 PCT\CADD\Design\BCC_UT.dwg

tomc

Jun 07, 2022 - 11:51am

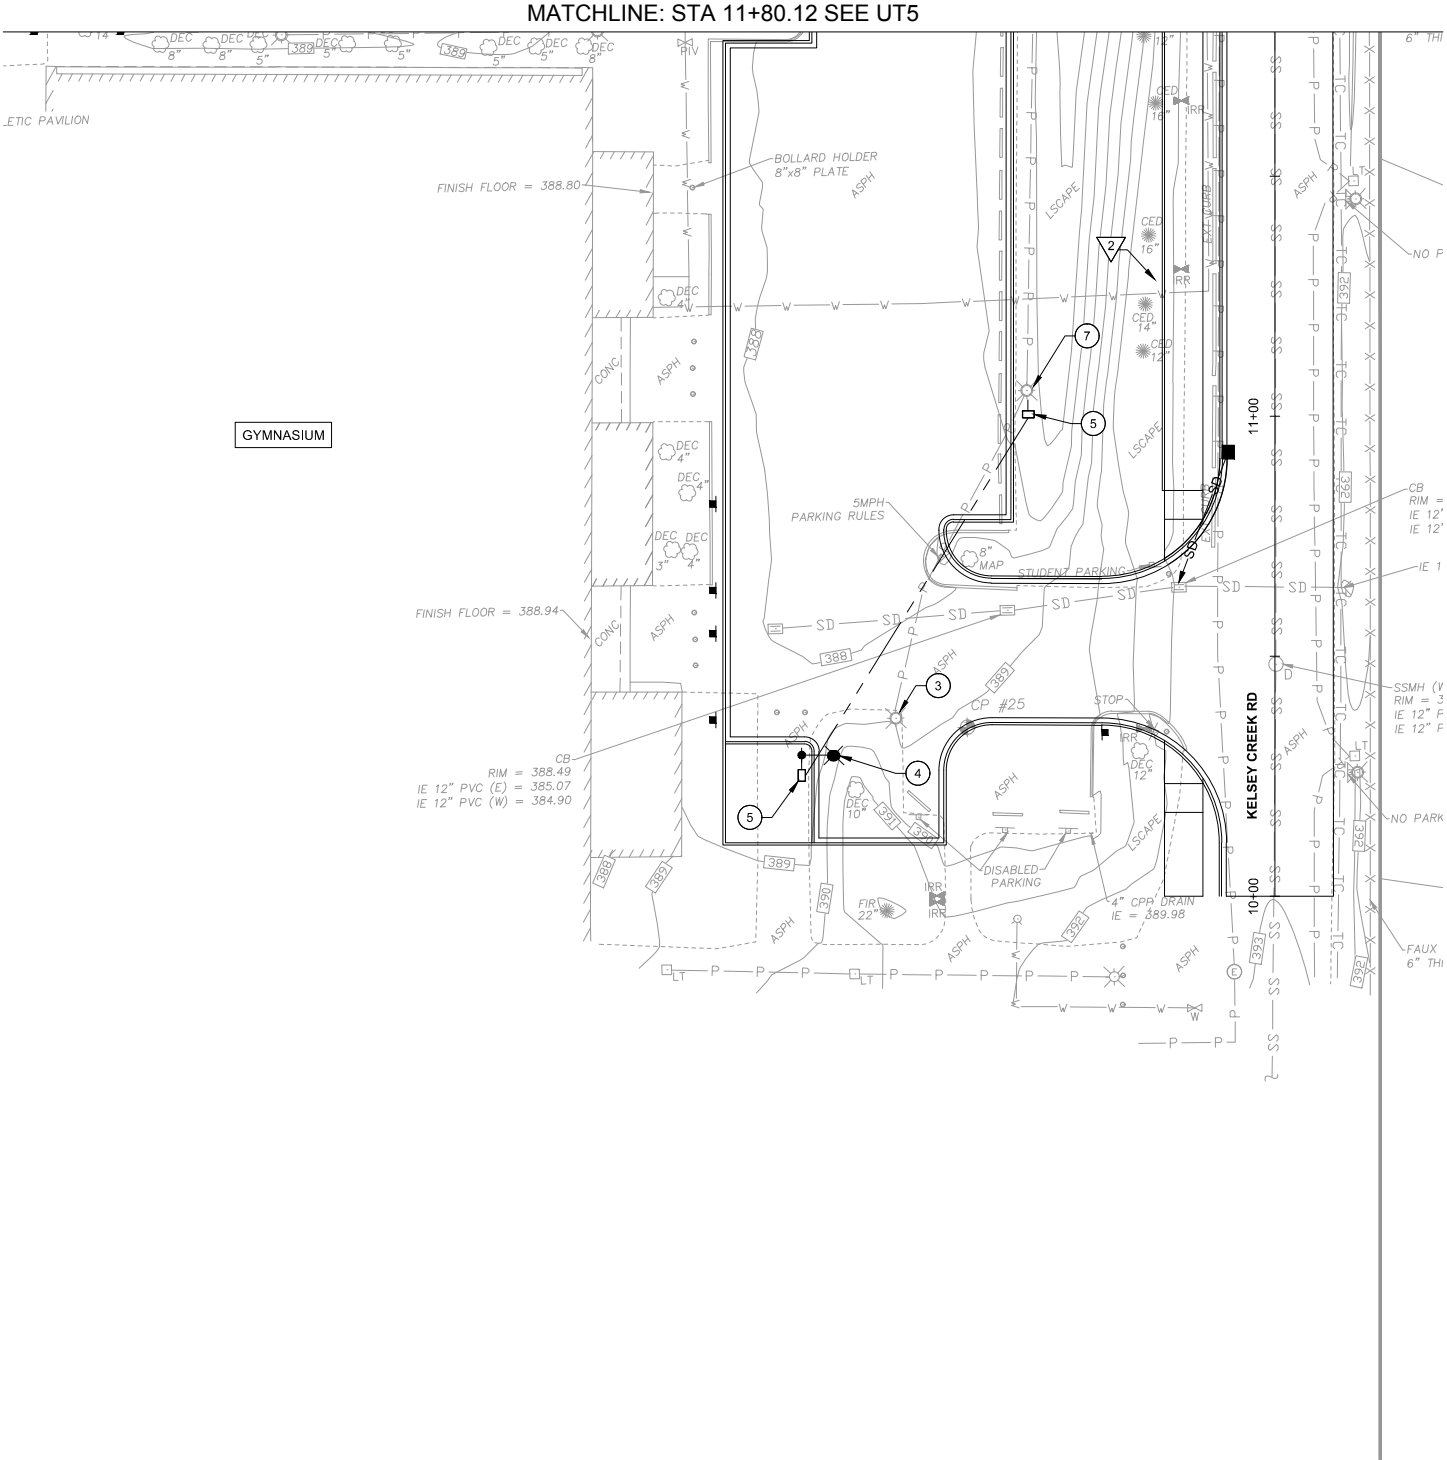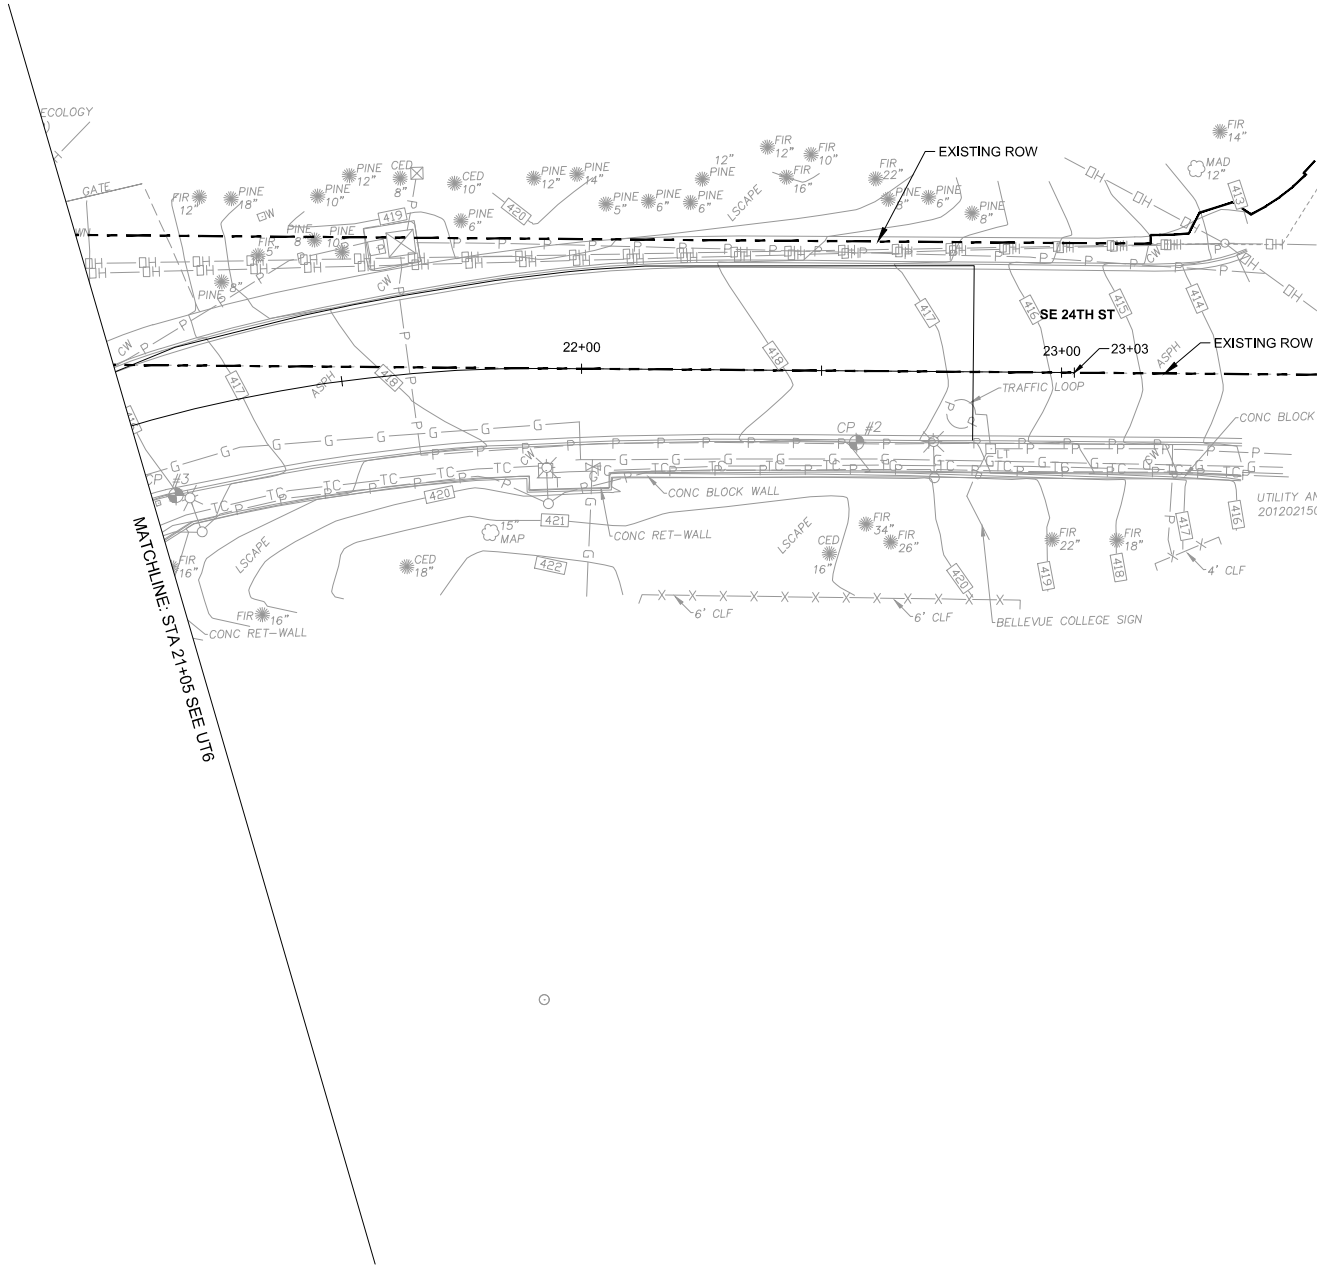

LEGEND

- HANDHOLE
- LUMINAIRE
- SANITARY SEWER MANHOLE
- FIRE HYDRANT
- GATE VALVE
- CAP

LEGEND CONT'D

- LIGHTING CONDUIT
- SANITARY SEWER
- WATER
- GAS
- REMOVE PIPE
- ABANDON PIPE

CONSTRUCTION NOTES

- ③ REMOVE LUMINAIRE.
- ④ CONSTRUCT LUMINAIRE.
- ⑤ CONSTRUCT TYPE 2 HANDHOLE.
- ⑦ PROTECT IN PLACE.
- ⑫ 2" LIGHTING CONDUIT.

WATER CONSTRUCTION NOTES

- ② ADJUST VALVE COVER TO FINISHED GRADE PER COB STD DTL W-11.

30% DESIGN - NOT FOR CONSTRUCTION

NO.	DATE	BY	APPR.	REVISIONS


Approved By			
Name	XX/XX	J. EWING	06/2022
TRANSPORTATION DESIGN MANAGER	DATE	DESIGNED BY	DATE
Name	XX/XX	T. CURTICE	06/2022
PROJECT MANAGER	DATE	DRAWN BY	DATE
Name	XX/XX	K. HEROLD	06/2022
	DATE	CHECKED BY	DATE




BELLEVUE COLLEGE CONNECTOR
30% DESIGN

UTILITY PLAN


UT7 SHT ____ OF ____

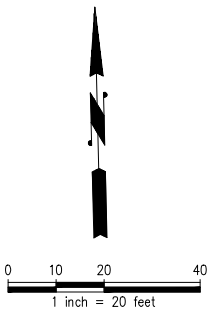

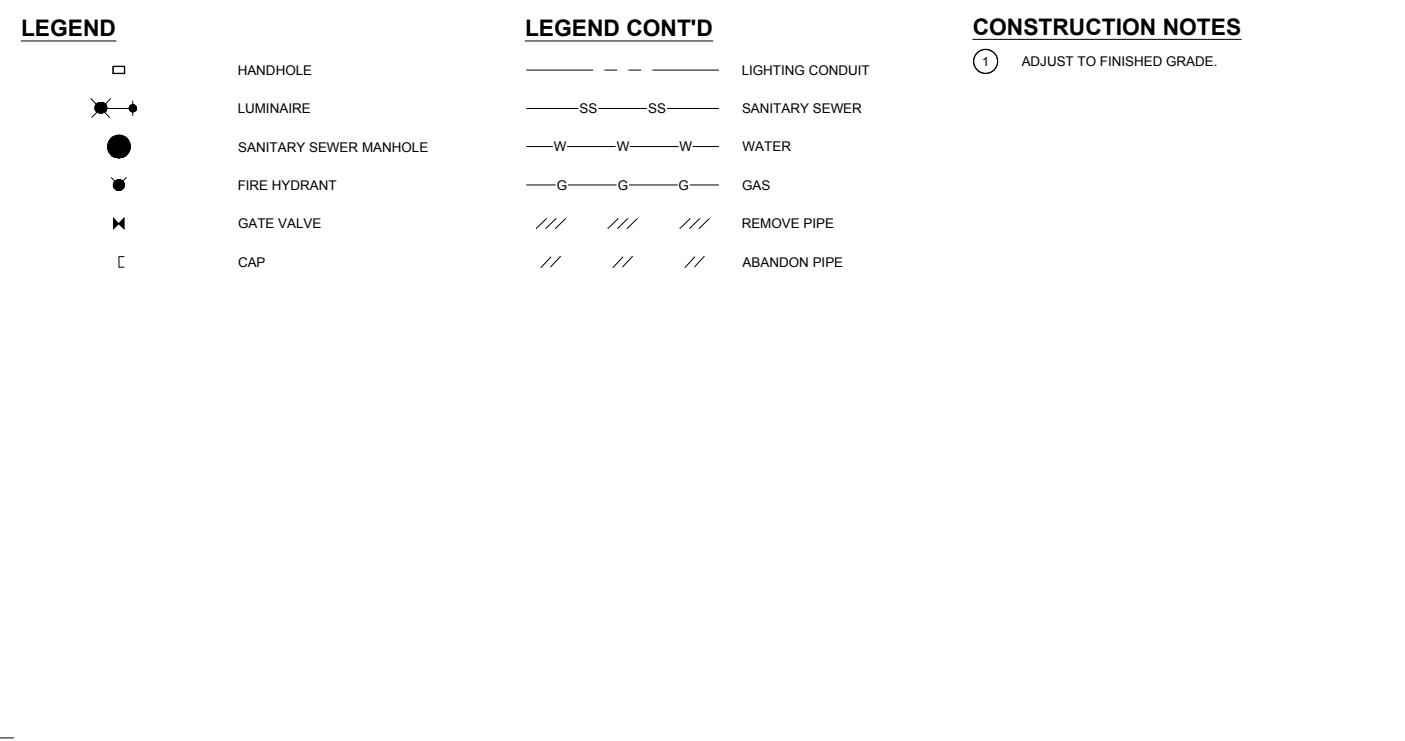

Z:\2100001-2109999\2100454 Bellevue Connector 30 PCT\CADD\Design\BCC_PV.dwg
tmc
Jun 07, 2022 - 11:23am


MATCHLINE: SEE PV8

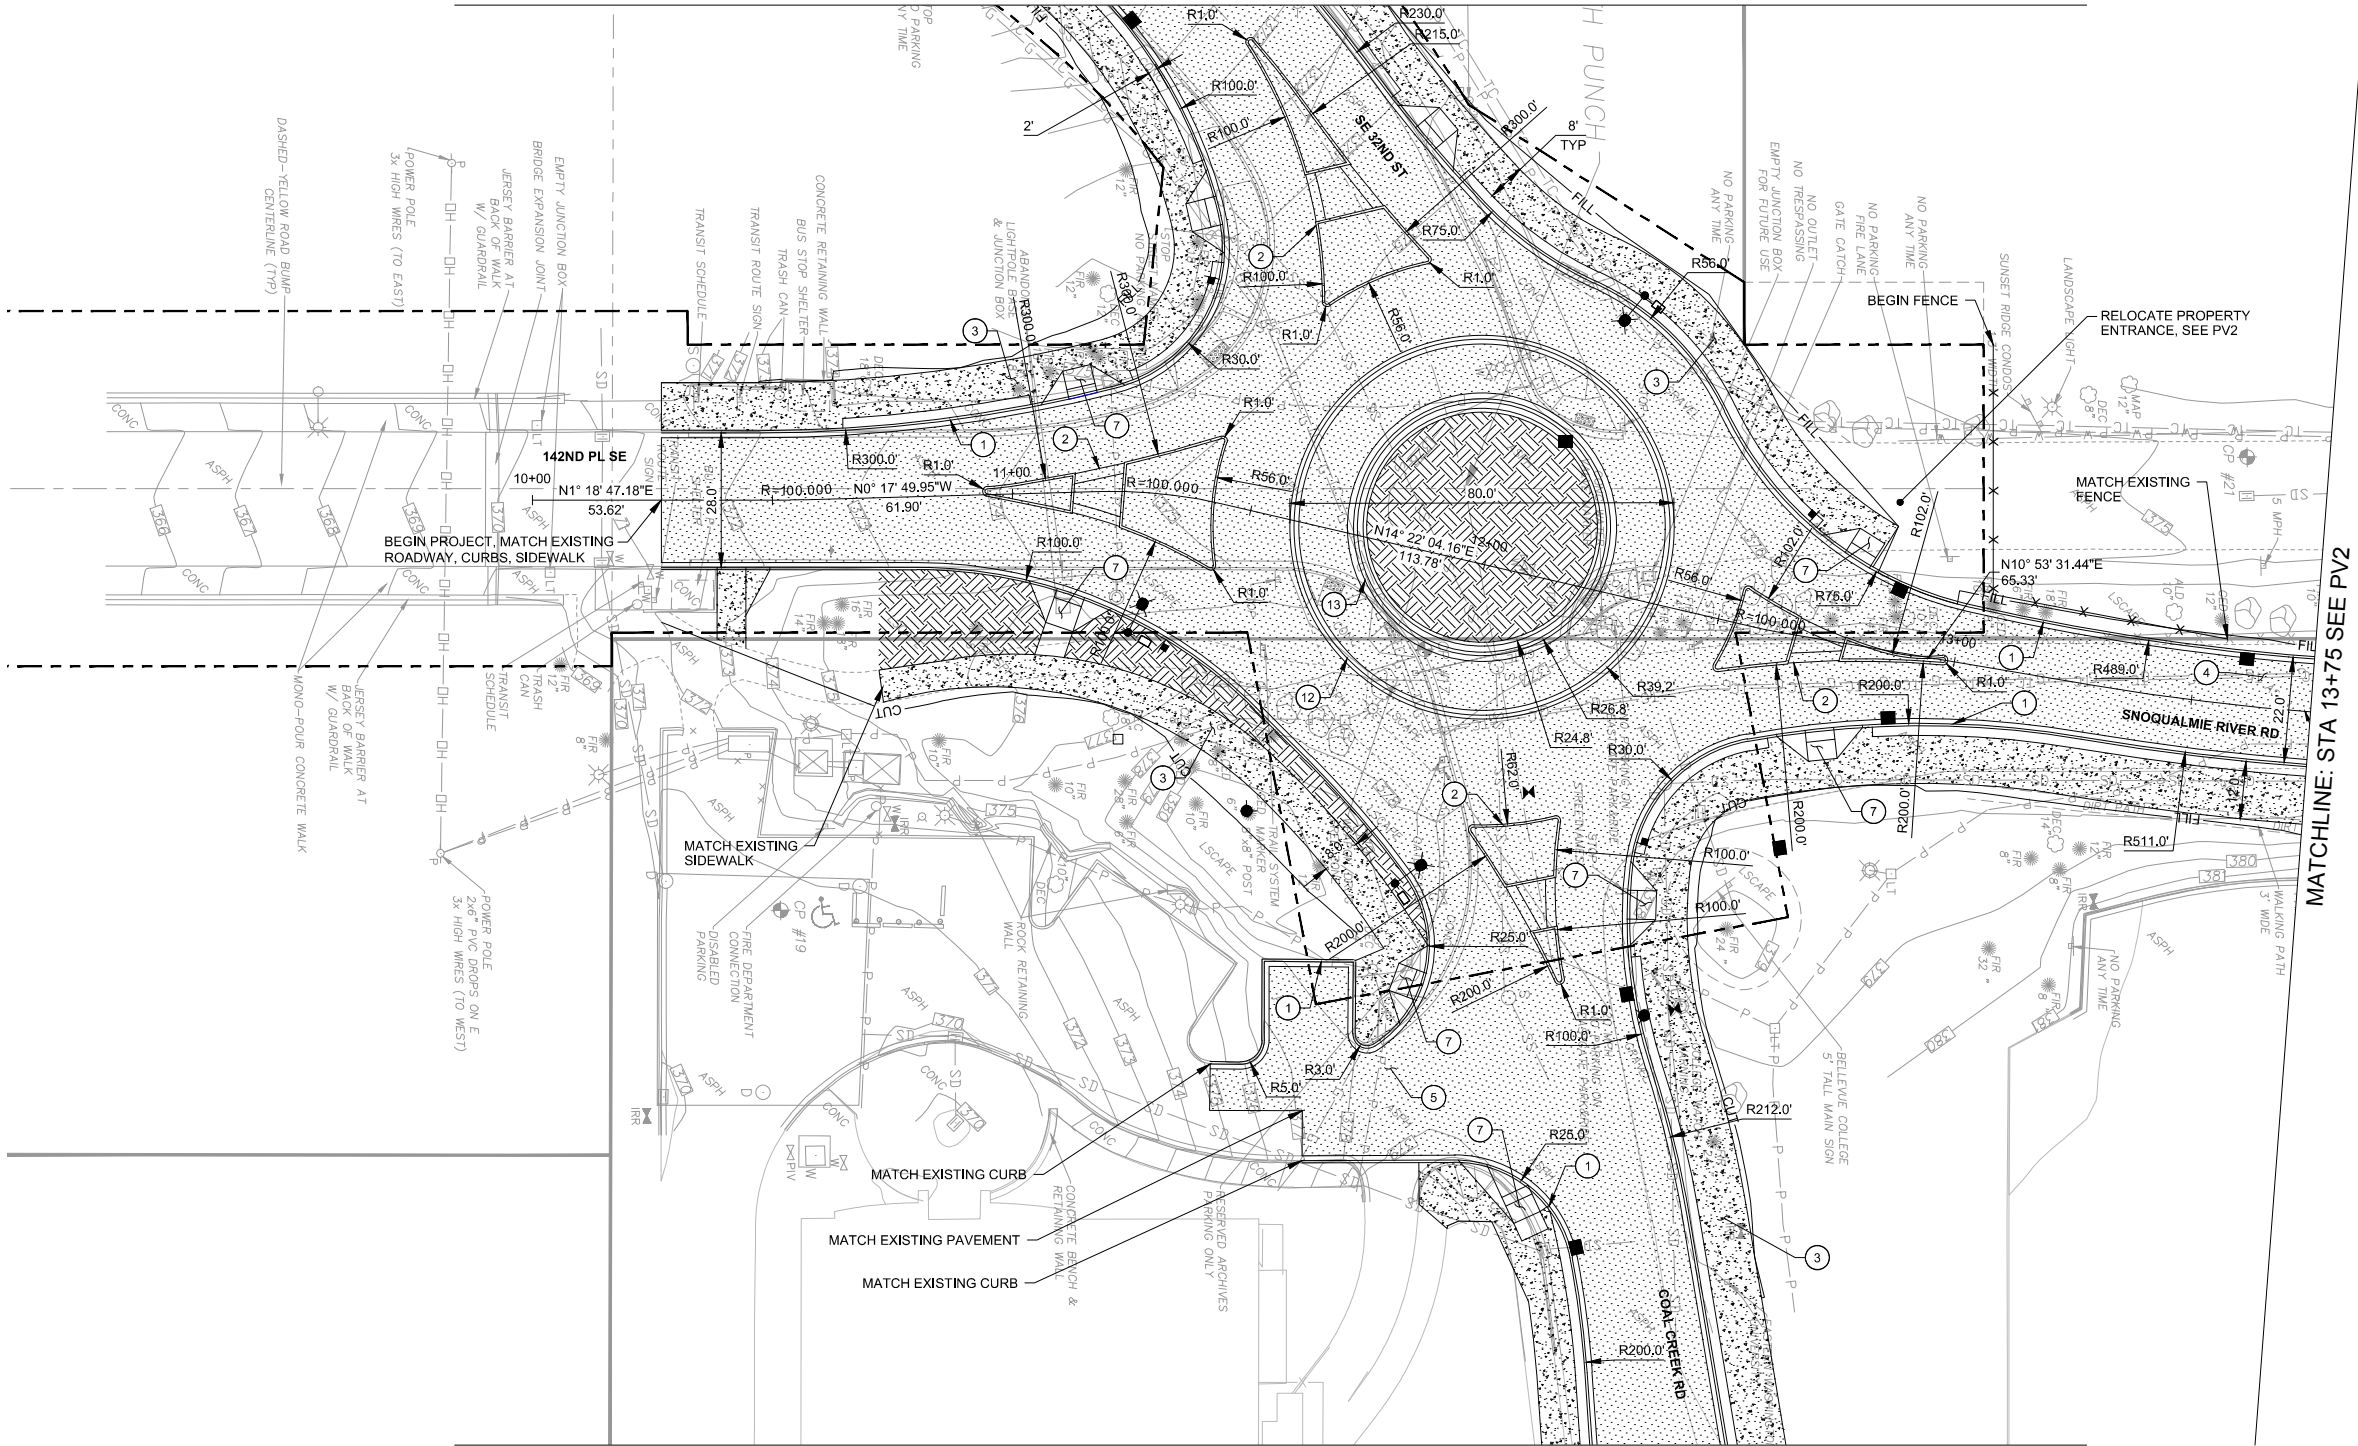

MATCHLINE: STA 13+75 SEE PV2


MATCHLINE: SEE PV8

LEGEND

 

CONCRETE SIDEWALK
HMA FULL DEPTH
PAVEMENT OVERLAY
LANDSCAPING

LEGEND CONT'D

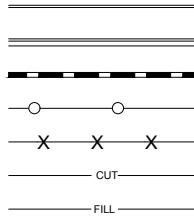

CURB
CURB AND GUTTER
WALL
RAILING
FENCE LINE
CUT
FILL

GENERAL NOTES

- CALL UTILITIES UNDERGROUND LOCATION CENTER AT 1-800-424-6555 48 HOURS PRIOR TO CONSTRUCTION.
- DETECTABLE WARNING SURFACES SHALL CONSIST OF RAISED TRUNCATED DOMES MEETING APPLICABLE CHARACTERISTICS SPECIFIED BY THE ADA ACCESSIBILITY GUIDELINES AND COB STD DWG SW-250-1, AND SW-260-1.
- SEE DR. AND UT SHEETS FOR ADJUSTMENTS OF UTILITIES TO GRADE.
- SEE TS SHEETS FOR PAVEMENT MATERIALS AND DEPTHS ALONG ROADWAY AND AT CROSSWALKS.
- SEE DR SHEETS FOR PROPOSED GRADING CONTOURS.

CONSTRUCTION NOTES

- CEMENT CONCRETE TRAFFIC CURB AND GUTTER PER COB STD DWG SW-100-1.
- CEMENT CONCRETE TRAFFIC CURB, SEE COB STD DWG SW-100-1.
- SIDEWALK PAVEMENT. SEE TS SHEETS.
- ROADWAY HMA PAVEMENT. FOR PAVEMENT DEPTHS SEE TS SHEETS.
- PARKING LOT HMA PAVEMENT. FOR PAVEMENT DEPTH SEE TS SHEETS.
- ROADWAY HMA OVERLAY. FOR PAVEMENT DEPTHS SEE TS SHEETS.

CONSTRUCTION NOTES CONT'D

- CEMENT CONCRETE CURB RAMP. SEE IG SHEETS POST 30%.
- ROUNDOABOUT CEMENT CONCRETE CURB 1 PER WSDOT STD PLAN F-10.18-02.
- ROUNDOABOUT CEMENT CONCRETE CURB 3 PER WSDOT STD PLAN F-10.18-02.



0 10 20 40
1 inch = 20 feet

30% DESIGN - NOT FOR CONSTRUCTION

NO.	DATE	BY	APPR.	REVISIONS

Approved By

Name	XX/XX	J. EWING	06/2022
TRANSPORTATION DESIGN MANAGER	DATE	DESIGNED BY	DATE
Name	XX/XX	T. CURTICE	06/2022
PROJECT MANAGER	DATE	DRAWN BY	DATE
Name	XX/XX	K. HEROLD	06/2022
	DATE	CHECKED BY	DATE



City of
Bellevue
Transportation Department




BELLEVUE COLLEGE CONNECTOR
30% DESIGN


PAVING PLAN

PV1 SHT ____ OF ____

Z:\210001-210999\2100454 Bellevue Connector 30 PCT\CADD\Design\BCC_PV.dwg
tmc
Jun 07, 2022 - 11:23am

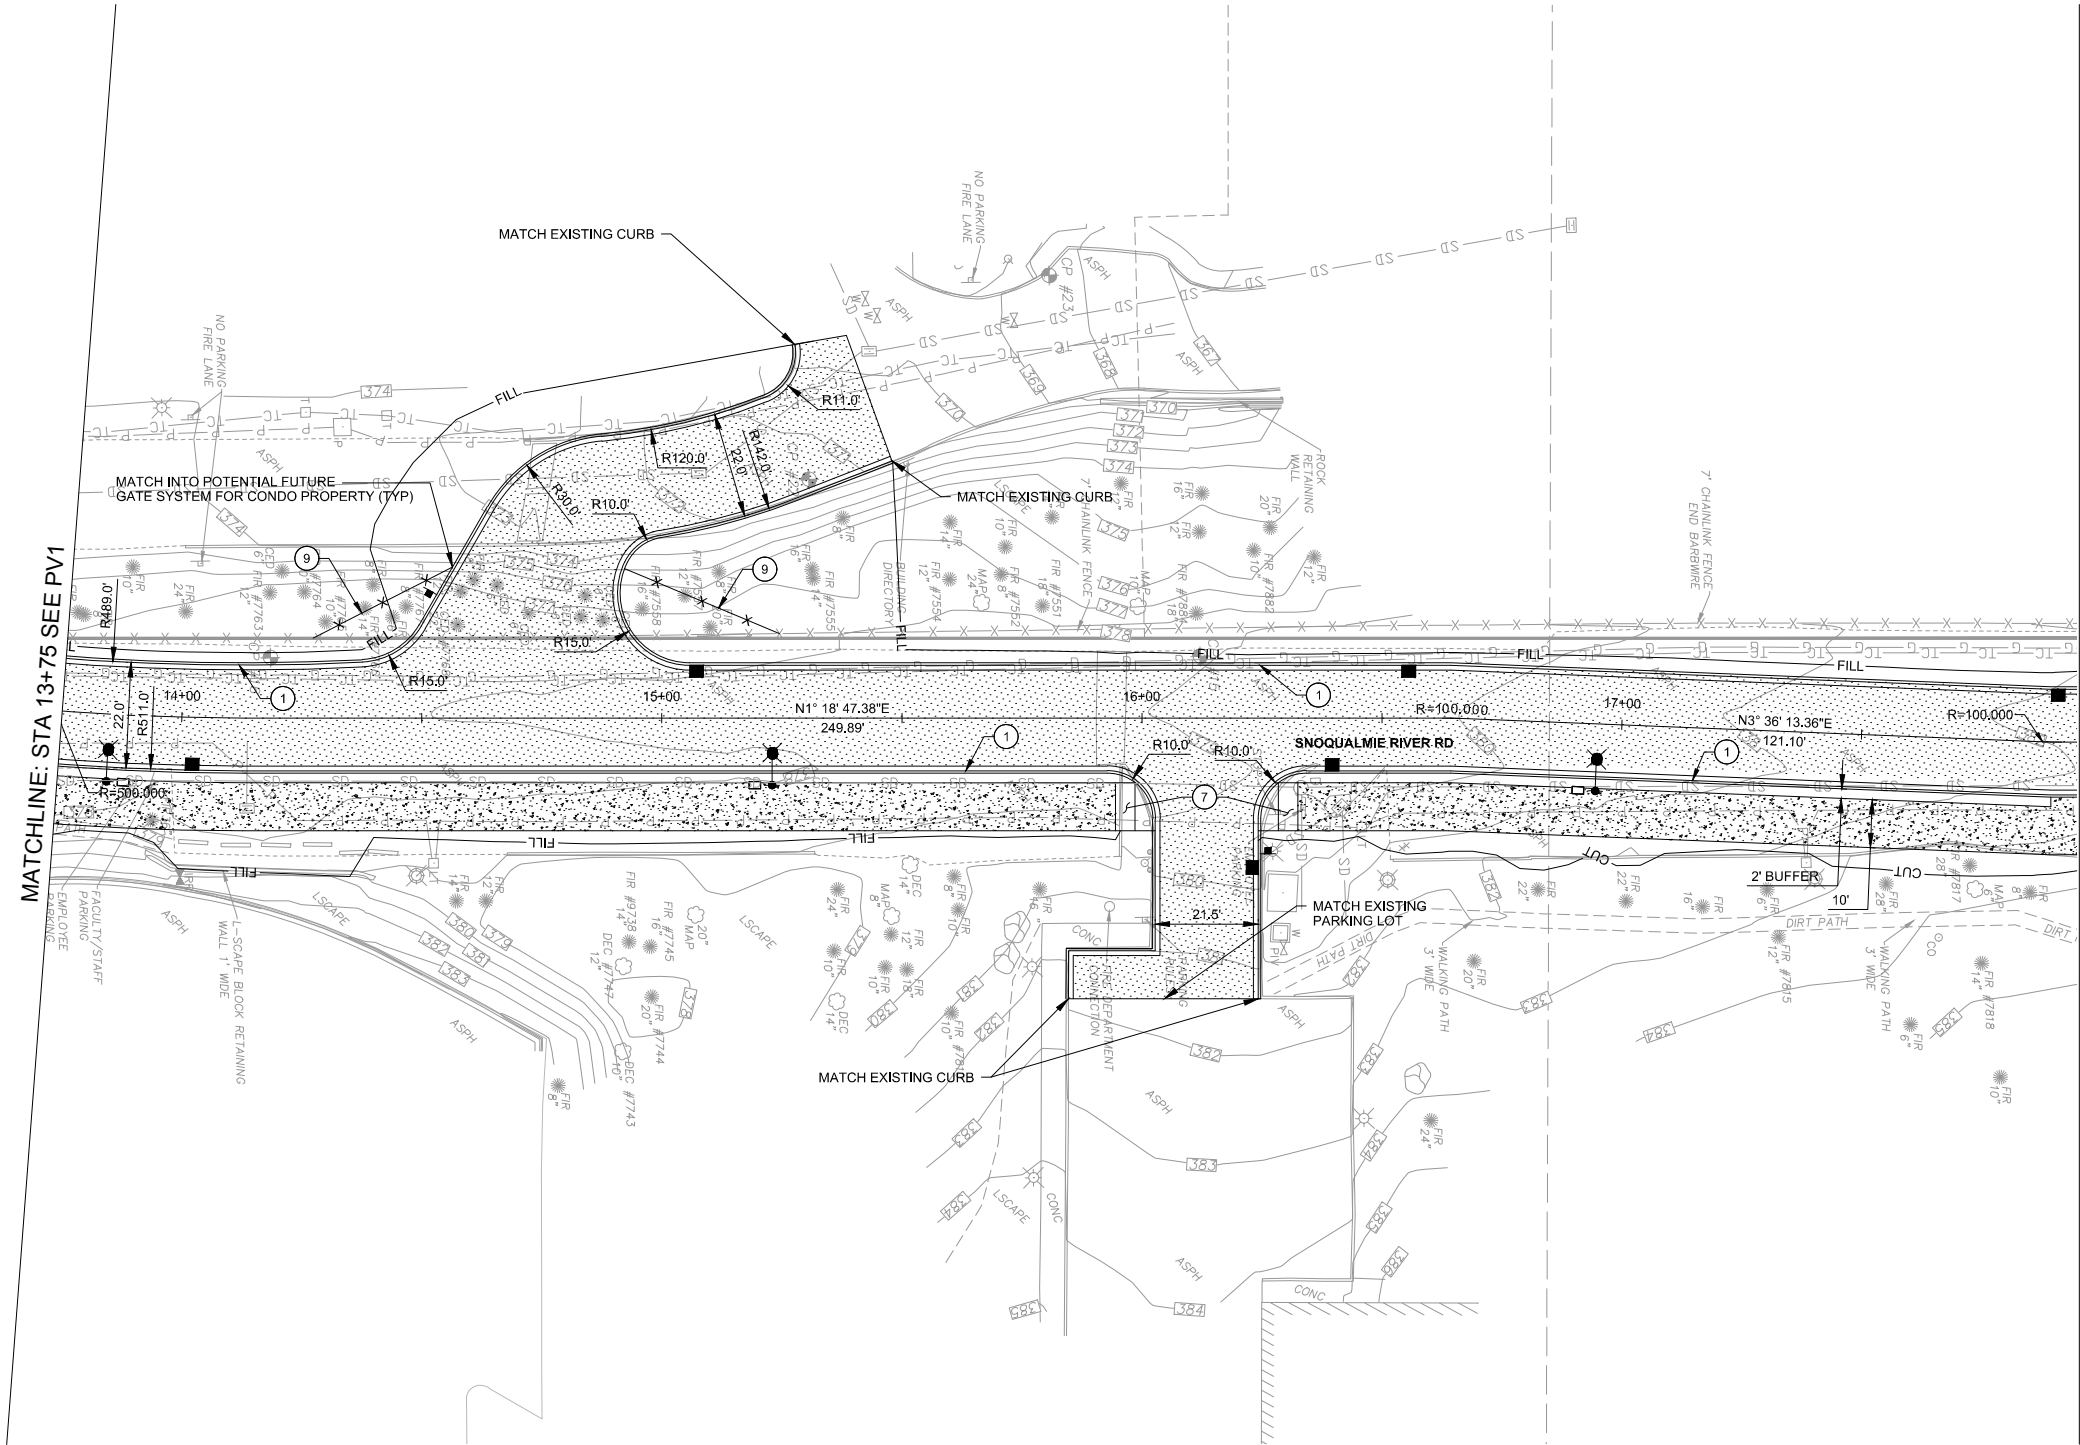


LEGEND

 

CONCRETE SIDEWALK
HMA FULL DEPTH
PAVEMENT OVERLAY
LANDSCAPING

LEGEND CONT'D

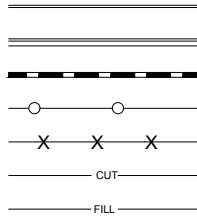

CURB
CURB AND GUTTER
WALL
RAILING
FENCE LINE
CUT LINE
CUT
FILL LINE

GENERAL NOTES

- CALL UTILITIES UNDERGROUND LOCATION CENTER AT 1-800-424-6555 48 HOURS PRIOR TO CONSTRUCTION.
- DETECTABLE WARNING SURFACES SHALL CONSIST OF RAISED TRUNCATED DOMES MEETING APPLICABLE CHARACTERISTICS SPECIFIED BY THE ADA ACCESSIBILITY GUIDELINES AND COB STD DWG SW-250-1, AND SW-260-1.
- SEE DR. AND UT SHEETS FOR ADJUSTMENTS OF UTILITIES TO GRADE.
- SEE TS SHEETS FOR PAVEMENT MATERIALS AND DEPTHS ALONG ROADWAY AND AT CROSSWALKS.
- SEE DR SHEETS FOR PROPOSED GRADING CONTOURS.

CONSTRUCTION NOTES

- CEMENT CONCRETE TRAFFIC CURB AND GUTTER PER COB STD DWG SW-100-1.
- CEMENT CONCRETE TRAFFIC CURB, SEE COB STD DWG SW-100-1.
- SIDEWALK PAVEMENT. SEE TS SHEETS.
- ROADWAY HMA PAVEMENT. FOR PAVEMENT DEPTHS SEE TS SHEETS.
- PARKING LOT HMA PAVEMENT. FOR PAVEMENT DEPTH SEE TS SHEETS.
- ROADWAY HMA OVERLAY. FOR PAVEMENT DEPTHS SEE TS SHEETS.

CONSTRUCTION NOTES CONT'D

- CEMENT CONCRETE CURB RAMP. SEE IG SHEETS POST 30%.
- CHAIN LINK FENCE TYPE 4 PER WSDOT STD PLAN L-20.10-03.

30% DESIGN - NOT FOR CONSTRUCTION

NO.	DATE	BY	APPR.	REVISIONS

Approved By

Name	XX/XX	J. EWING	06/2022
TRANSPORTATION DESIGN MANAGER	DATE	DESIGNED BY	DATE
Name	XX/XX	T. CURTICE	06/2022
PROJECT MANAGER	DATE	DRAWN BY	DATE
Name	XX/XX	K. HEROLD	06/2022
	DATE	CHECKED BY	DATE



City of
Bellevue
Transportation Department




BELLEVUE COLLEGE CONNECTOR
30% DESIGN

PAVING PLAN

PV2


SHT ____ OF ____

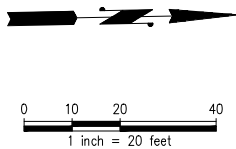


Z:\2100001-2109999\2100454 Bellevue Connector_30_PCT\CADD\Design\BCC_PV.dwg
tmc
Jun 07, 2022 - 11:23am

MATCHLINE: STA 17+95 SEE PV2

MATCHLINE: STA 24+10 SEE PV4

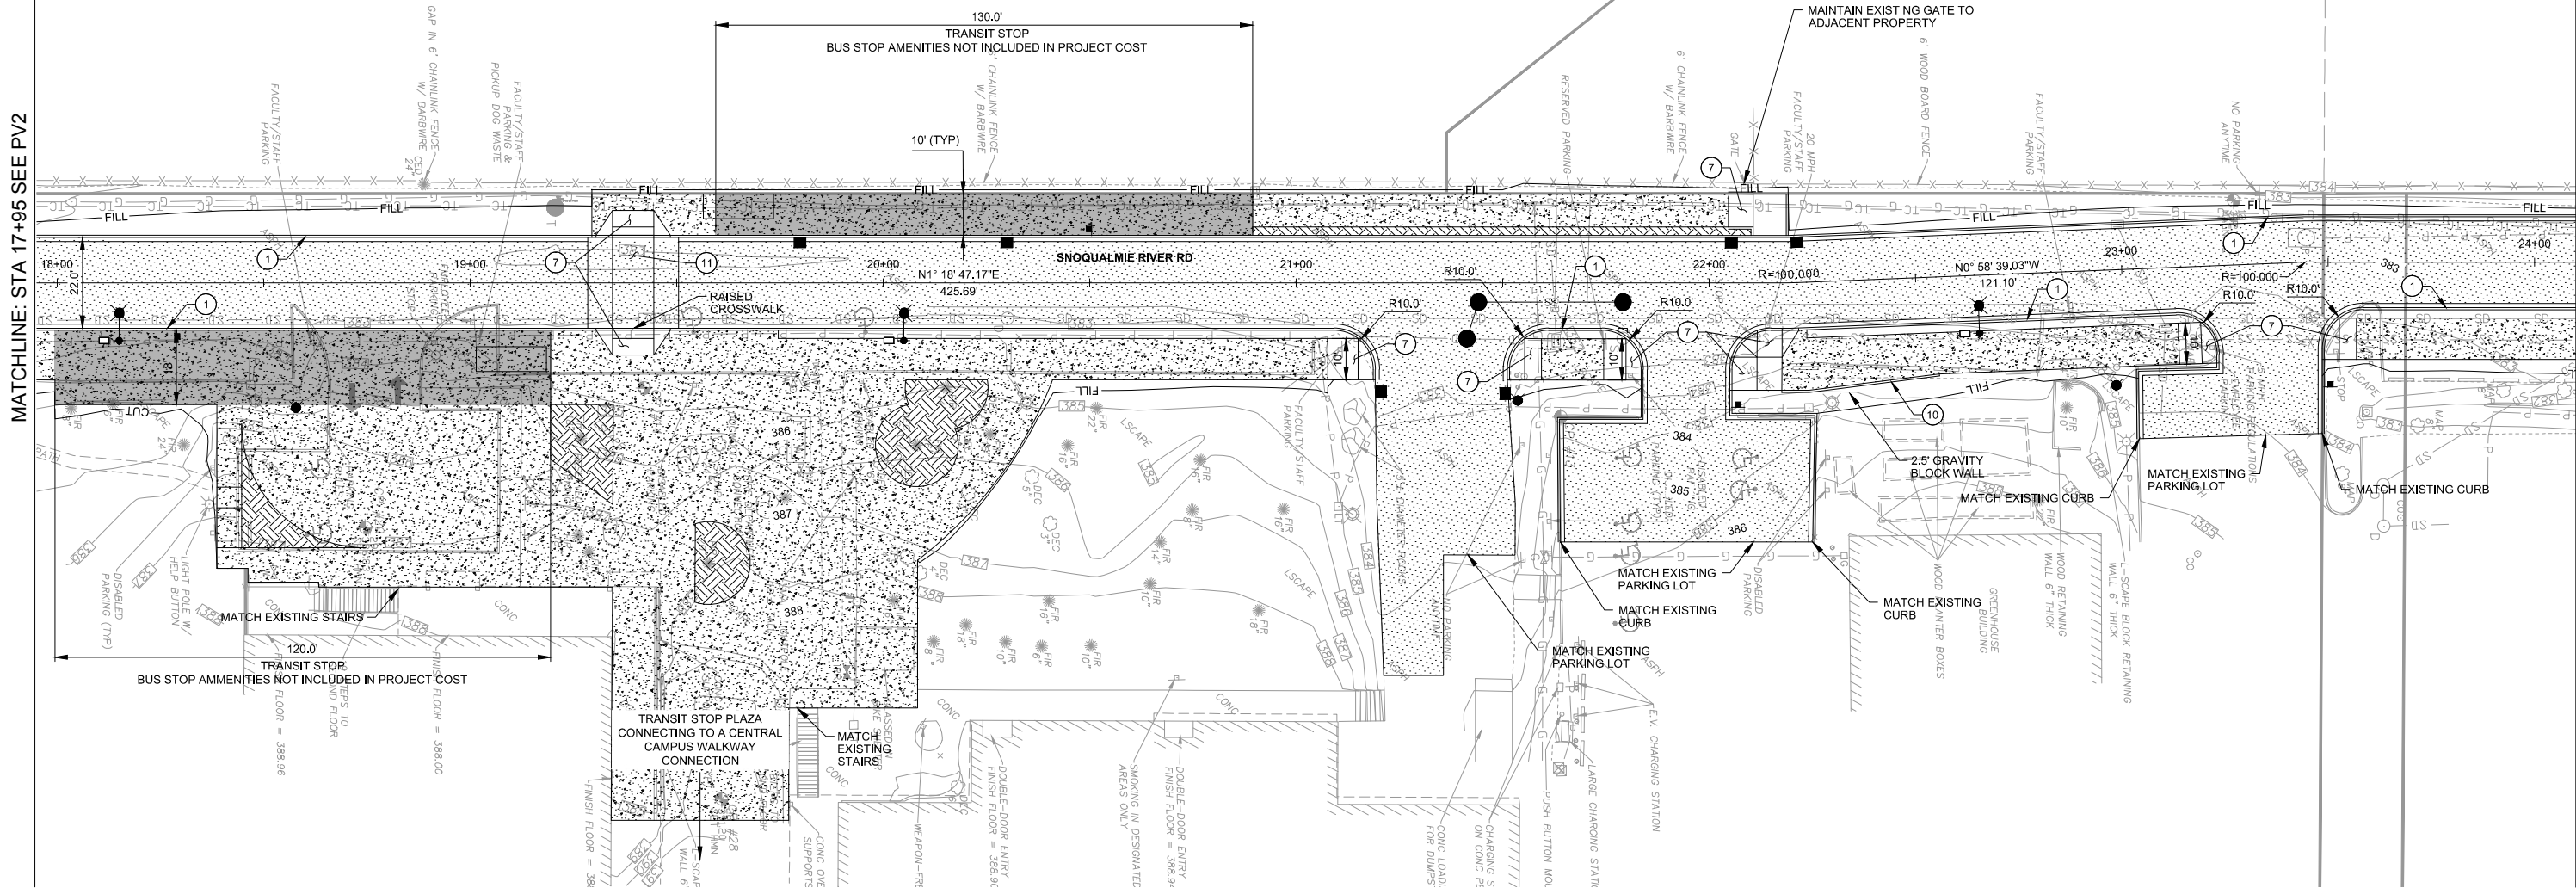


LEGEND

 

CONCRETE SIDEWALK
HMA FULL DEPTH
PAVEMENT OVERLAY
LANDSCAPING

LEGEND CONT'D

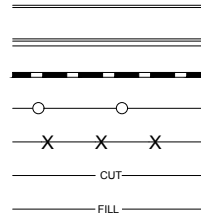

CURB
CURB AND GUTTER
WALL
RAILING
FENCE LINE
CUT LINE
FILL LINE

GENERAL NOTES

- CALL UTILITIES UNDERGROUND LOCATION CENTER AT 1-800-424-6555 48 HOURS PRIOR TO CONSTRUCTION.
- DETECTABLE WARNING SURFACES SHALL CONSIST OF RAISED TRUNCATED DOMES MEETING APPLICABLE CHARACTERISTICS SPECIFIED BY THE ADA ACCESSIBILITY GUIDELINES AND COB STD DWG SW-250-1, AND SW-260-1.
- SEE DR. AND UT SHEETS FOR ADJUSTMENTS OF UTILITIES TO GRADE.
- SEE TS SHEETS FOR PAVEMENT MATERIALS AND DEPTHS ALONG ROADWAY AND AT CROSSWALKS.
- SEE DR SHEETS FOR PROPOSED GRADING CONTOURS.

CONSTRUCTION NOTES

- CEMENT CONCRETE TRAFFIC CURB AND GUTTER PER COB STD DWG SW-100-1.
- CEMENT CONCRETE TRAFFIC CURB, SEE COB STD DWG SW-100-1.
- SIDEWALK PAVEMENT. SEE TS SHEETS.
- ROADWAY HMA PAVEMENT. FOR PAVEMENT DEPTHS SEE TS SHEETS.
- PARKING LOT HMA PAVEMENT. FOR PAVEMENT DEPTH SEE TS SHEETS.
- ROADWAY HMA OVERLAY. FOR PAVEMENT DEPTHS SEE TS SHEETS.

CONSTRUCTION NOTES CONT'D

- CEMENT CONCRETE CURB RAMP. SEE IG SHEETS POST 30%.
- CEMENT CONCRETE PEDESTRIAN CURB PER COB STD DWG SW-100-1.
- RAISED CROSSWALK PER COB STD DWG CW-120-1.



0 10 20 40
1 inch = 20 feet

30% DESIGN - NOT FOR CONSTRUCTION

NO.	DATE	BY	APPR.	REVISIONS

Approved By

Name	XX/XX	J. EWING	06/2022
TRANSPORTATION DESIGN MANAGER	DATE	DESIGNED BY	DATE
Name	XX/XX	T. CURTICE	06/2022
PROJECT MANAGER	DATE	DRAWN BY	DATE
Name	XX/XX	K. HEROLD	06/2022
	DATE	CHECKED BY	DATE



City of
Bellevue
Transportation Department



BELLEVUE COLLEGE CONNECTOR
30% DESIGN

PAVING PLAN


PV3 SHT ____ OF ____

Z:\2100001-2109999\2100454 Bellevue Connector 30 PCT\CADD\Design\BCC_PV.dwg

tomc


Jun 07, 2022 - 11:23am

MATCHLINE: STA 24+10 SEE PV3

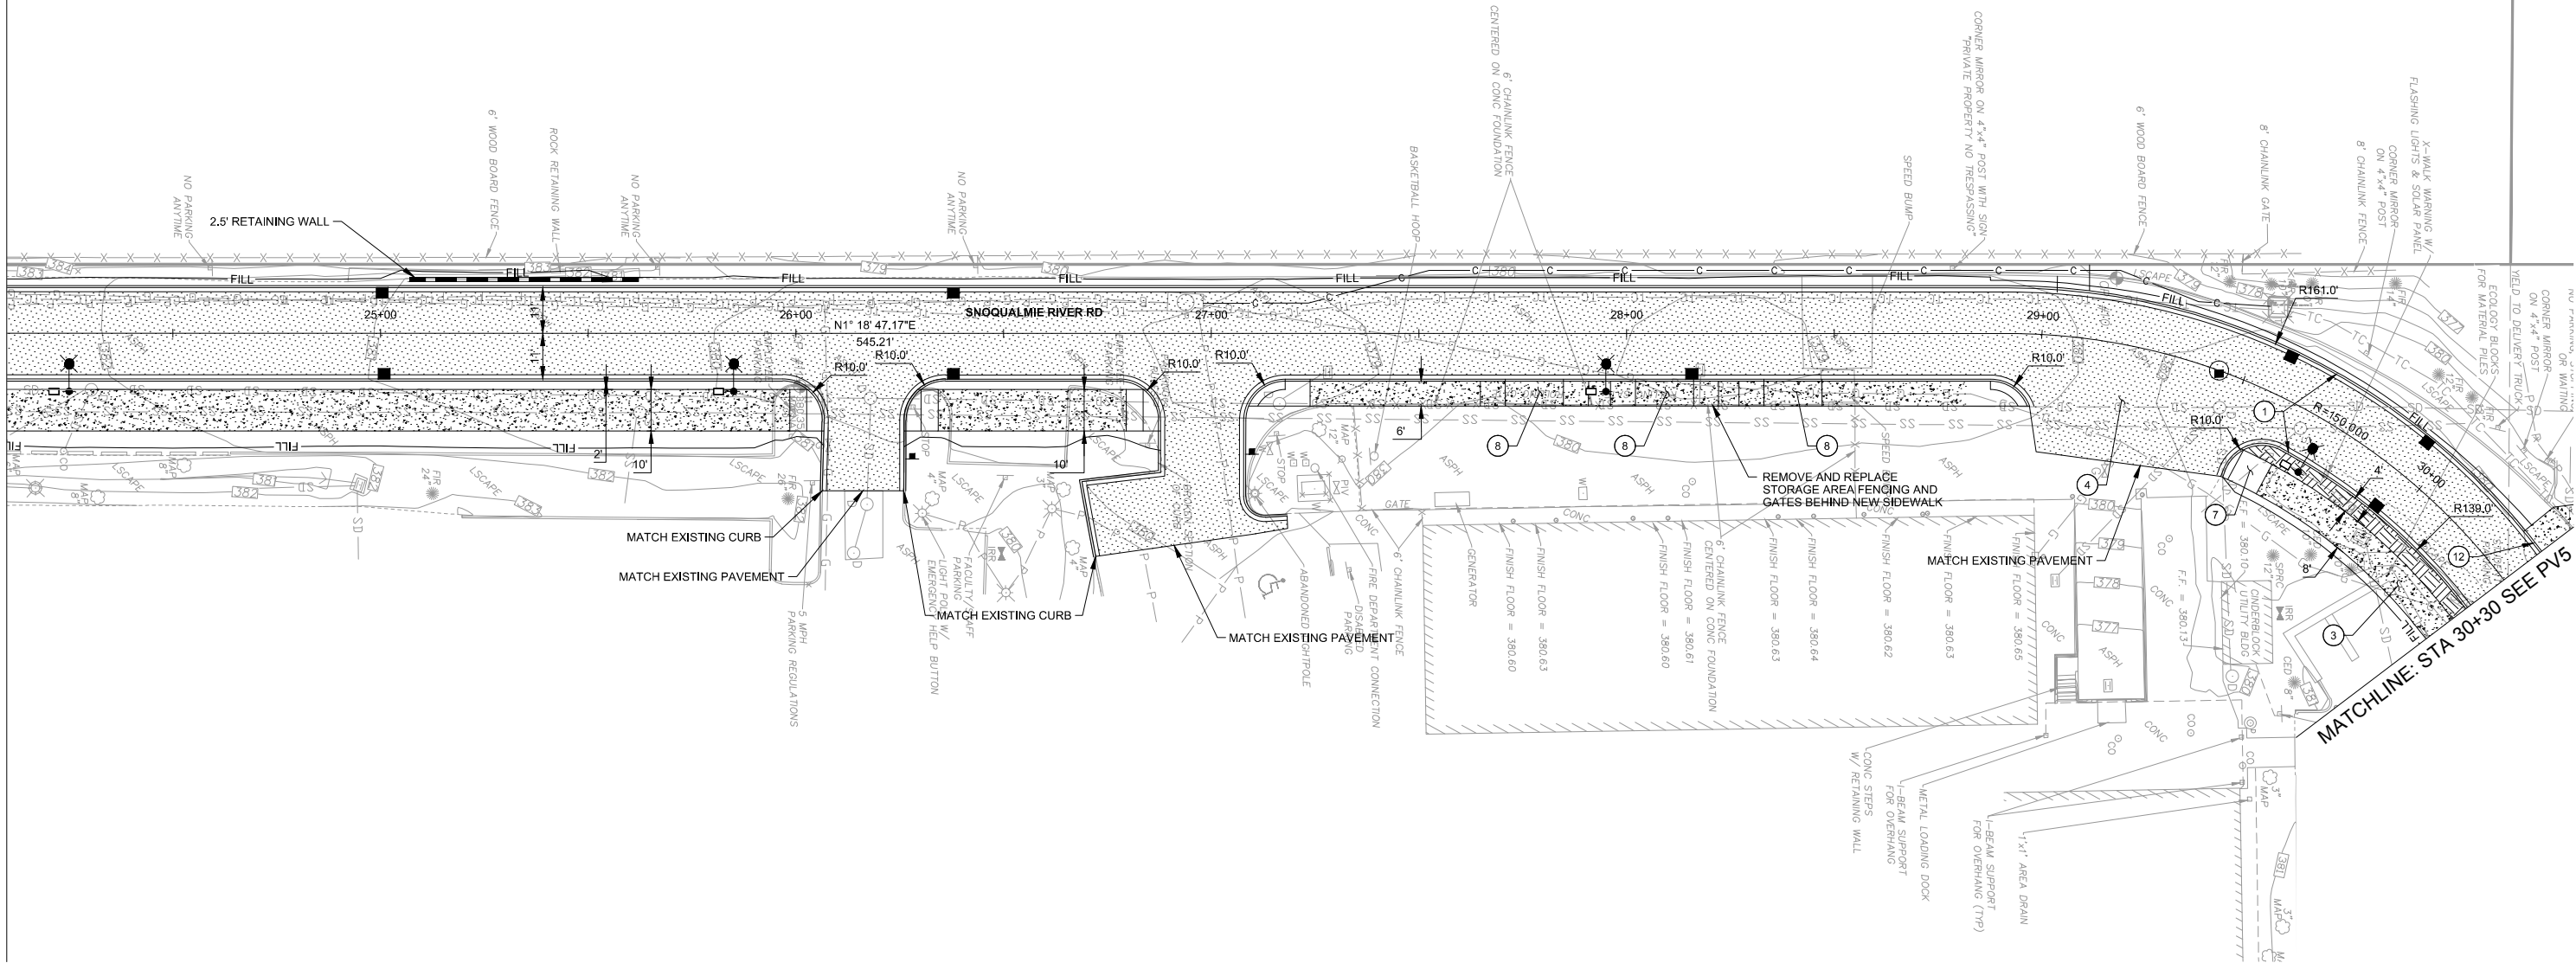


MATCHLINE: STA 30+30 SEE PV5

LEGEND

 

CONCRETE SIDEWALK
HMA FULL DEPTH
PAVEMENT OVERLAY
LANDSCAPING

LEGEND CONT'D

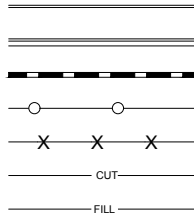

CURB
CURB AND GUTTER
WALL
RAILING
FENCE LINE
CUT LINE
FILL LINE

GENERAL NOTES

1. CALL UTILITIES UNDERGROUND LOCATION CENTER AT 1-800-424-5555 48 HOURS PRIOR TO CONSTRUCTION.
2. DETECTABLE WARNING SURFACES SHALL CONSIST OF RAISED TRUNCATED DOMES MEETING APPLICABLE CHARACTERISTICS SPECIFIED BY THE ADA ACCESSIBILITY GUIDELINES AND COB STD DWG SW-250-1, AND SW-260-1.
3. SEE DR. AND UT SHEETS FOR ADJUSTMENTS OF UTILITIES TO GRADE.
4. SEE TS SHEETS FOR PAVEMENT MATERIALS AND DEPTHS ALONG ROADWAY AND AT CROSSWALKS.
5. SEE DR SHEETS FOR PROPOSED GRADING CONTOURS.

CONSTRUCTION NOTES

- 1 CEMENT CONCRETE TRAFFIC CURB AND GUTTER PER COB STD DWG SW-100-1.
- 2 CEMENT CONCRETE TRAFFIC CURB, SEE COB STD DWG SW-100-1.
- 3 SIDEWALK PAVEMENT. SEE TS SHEETS.
- 4 ROADWAY HMA PAVEMENT. FOR PAVEMENT DEPTHS SEE TS SHEETS.
- 5 PARKING LOT HMA PAVEMENT. FOR PAVEMENT DEPTH SEE TS SHEETS.
- 6 ROADWAY HMA OVERLAY. FOR PAVEMENT DEPTHS SEE TS SHEETS.

CONSTRUCTION NOTES CONT'D

- 7 CEMENT CONCRETE CURB RAMP. SEE IG SHEETS POST 30%.
- 8 CEMENT CONCRETE DRIVEWAY APPROACH WITH SIDEWALK PER COB STD DWG SW-170-1.
- 12 DEPRESSED CURB SECTION PER COB STD DWG SW-100-1.



0 10 20 40
1 inch = 20 feet

30% DESIGN - NOT FOR CONSTRUCTION

NO.	DATE	BY	APPR.	REVISIONS

Approved By

Name	XX/XX	J. EWING	06/2022
TRANSPORTATION DESIGN MANAGER	DATE	DESIGNED BY	DATE
Name	XX/XX	T. CURTICE	06/2022
PROJECT MANAGER	DATE	DRAWN BY	DATE
Name	XX/XX	K. HEROLD	06/2022
	DATE	CHECKED BY	DATE



City of
Bellevue
Transportation Department




BELLEVUE COLLEGE CONNECTOR
30% DESIGN

PAVING PLAN

PV4


SHT _____ OF _____

LEGEND

 

CONCRETE SIDEWALK
HMA FULL DEPTH
PAVEMENT OVERLAY
LANDSCAPING

LEGEND CONT'D

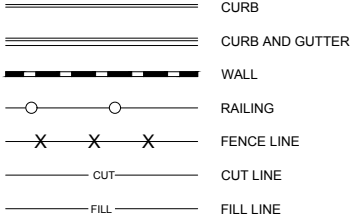

GENERAL NOTES


1. CALL UTILITIES UNDERGROUND LOCATION CENTER AT 1-800-424-5555 48 HOURS PRIOR TO CONSTRUCTION.
2. DETECTABLE WARNING SURFACES SHALL CONSIST OF RAISED TRUNCATED DOMES MEETING APPLICABLE CHARACTERISTICS SPECIFIED BY THE ADA ACCESSIBILITY GUIDELINES AND COB STD DWG SW-250-1, AND SW-260-1.
3. SEE DR. AND UT SHEETS FOR ADJUSTMENTS OF UTILITIES TO GRADE.
4. SEE TS SHEETS FOR PAVEMENT MATERIALS AND DEPTHS ALONG ROADWAY AND AT CROSSWALKS.
5. SEE DR SHEETS FOR PROPOSED GRADING CONTOURS.

CONSTRUCTION NOTES

- 1 CEMENT CONCRETE TRAFFIC CURB AND GUTTER PER COB STD DWG SW-100-1.
- 2 CEMENT CONCRETE TRAFFIC CURB, SEE COB STD DWG SW-100-1.
- 3 SIDEWALK PAVEMENT. SEE TS SHEETS.
- 4 ROADWAY HMA PAVEMENT. FOR PAVEMENT DEPTHS SEE TS SHEETS.
- 5 PARKING LOT HMA PAVEMENT. FOR PAVEMENT DEPTH SEE TS SHEETS.
- 6 ROADWAY HMA OVERLAY. FOR PAVEMENT DEPTHS SEE TS SHEETS.

CONSTRUCTION NOTES CONT'D

- 7 CEMENT CONCRETE CURB RAMP. SEE IG SHEETS POST 30%.

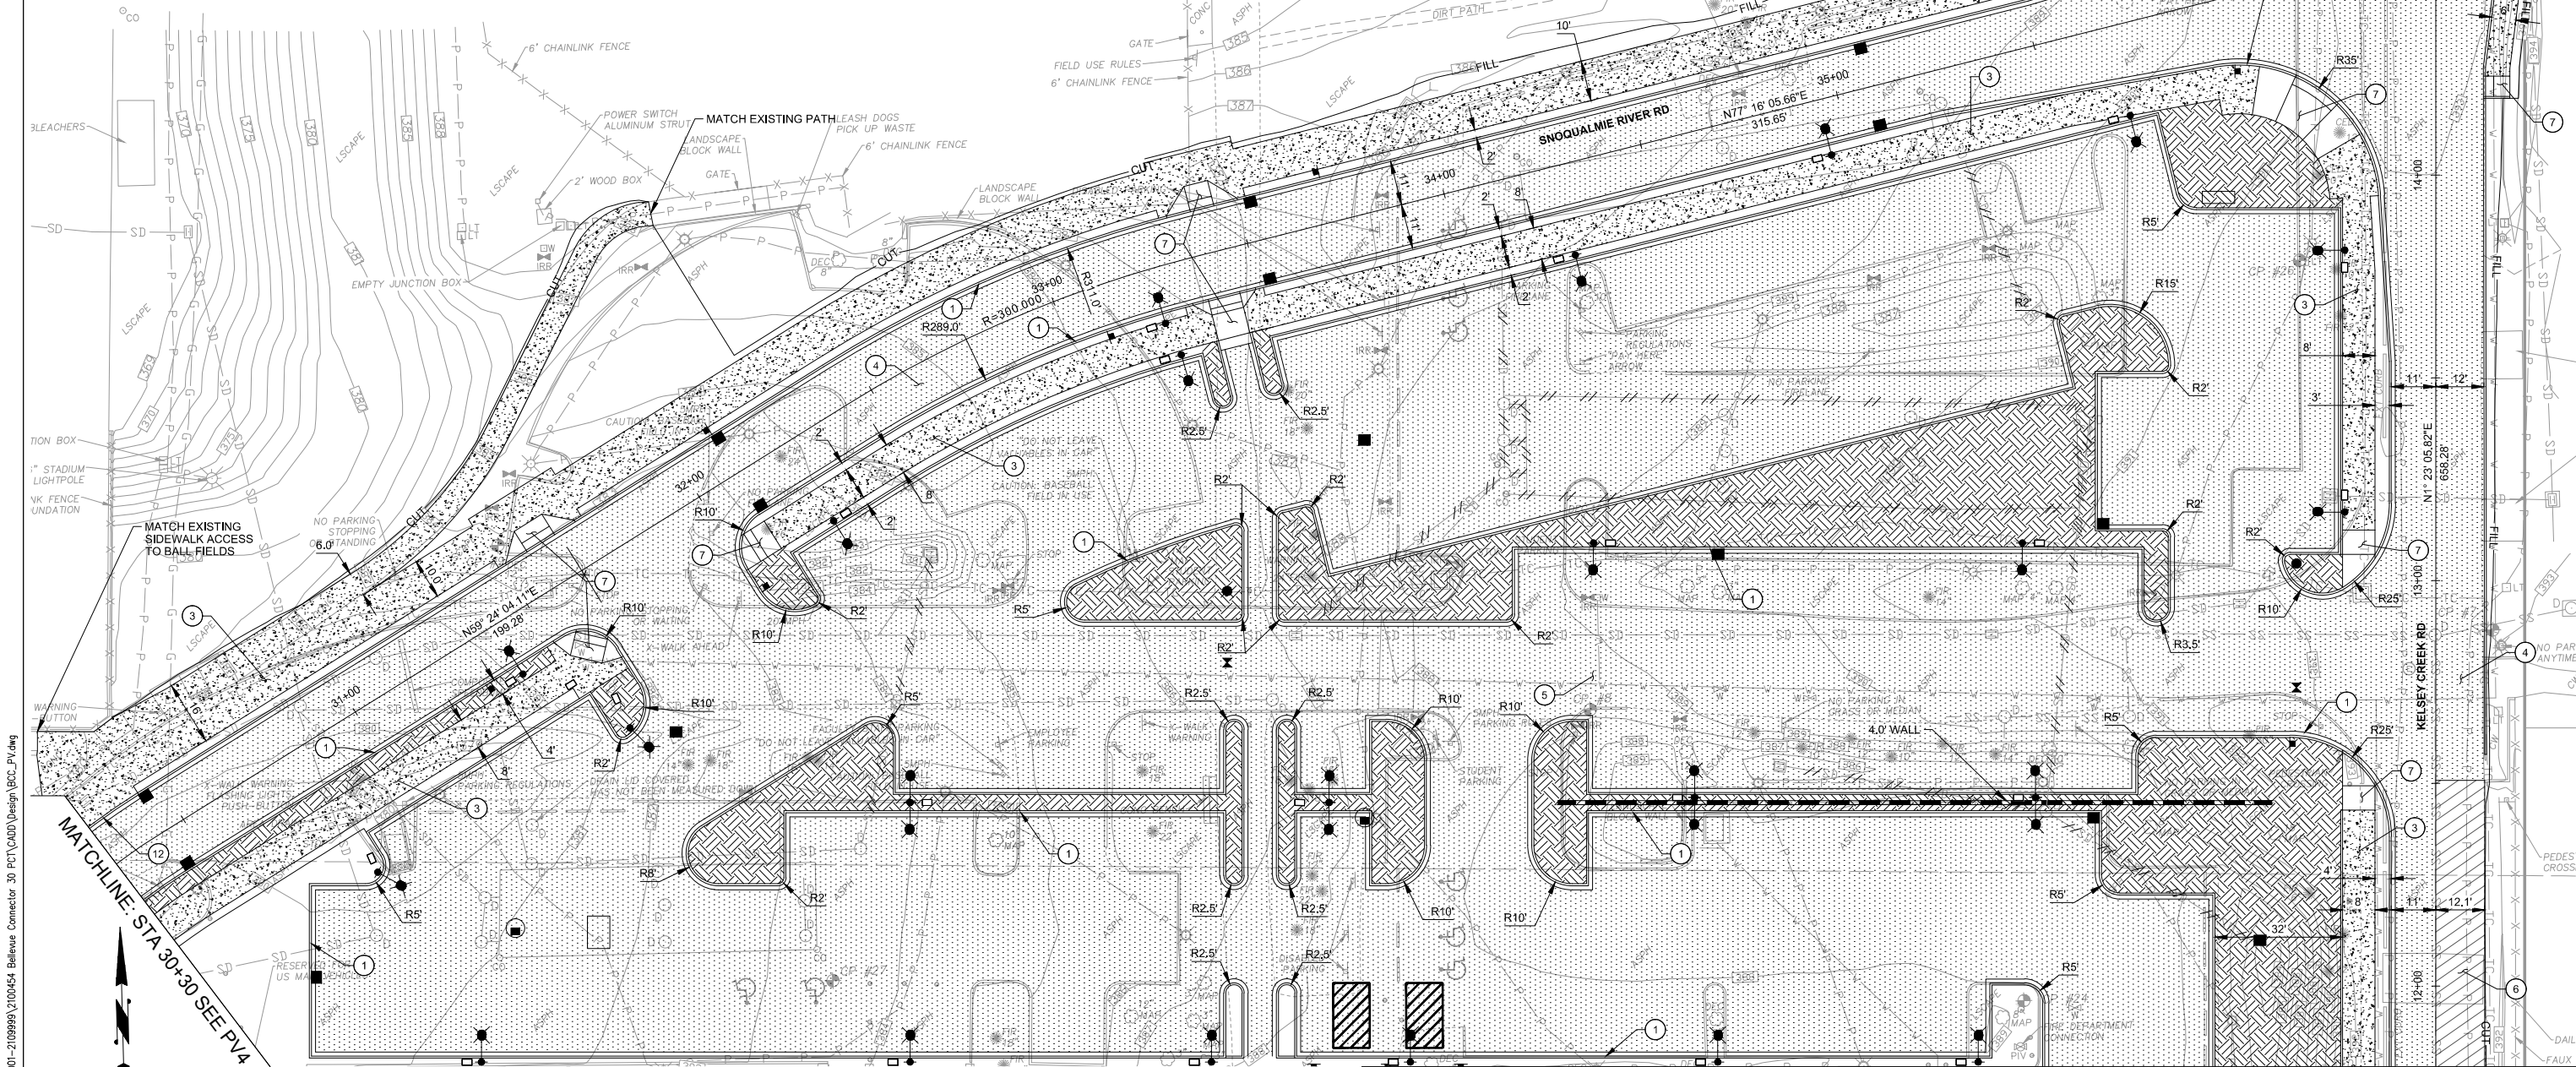

MATCHLINE: STA 11+80.12 SEE PV7

30% DESIGN - NOT FOR CONSTRUCTION

NO.	DATE	BY	APPR.	REVISIONS

Approved By

Name	XX/XX	J. EWING	06/2022
TRANSPORTATION DESIGN MANAGER	DATE	DESIGNED BY	DATE
Name	XX/XX	T. CURTICE	06/2022
PROJECT MANAGER	DATE	DRAWN BY	DATE
Name	XX/XX	K. HEROLD	06/2022
	DATE	CHECKED BY	DATE



City of
Bellevue
Transportation Department



BELLEVUE COLLEGE CONNECTOR
30% DESIGN

PAVING PLAN

PV5

SHT ____ OF ____

Z:\2100001-2109999\2100454 Bellevue Connector 30 PCT\CADD\Design\BCC_PV.dwg


tomc

Jun 07, 2022 - 11:23am

\\pvt\com\civil\2100000-2109999\2100454 Bellevue Connector 3D PLOT\CAAD\Design\BOC_PV.dwg


joh

Jun 07, 2022 - 3:06pm

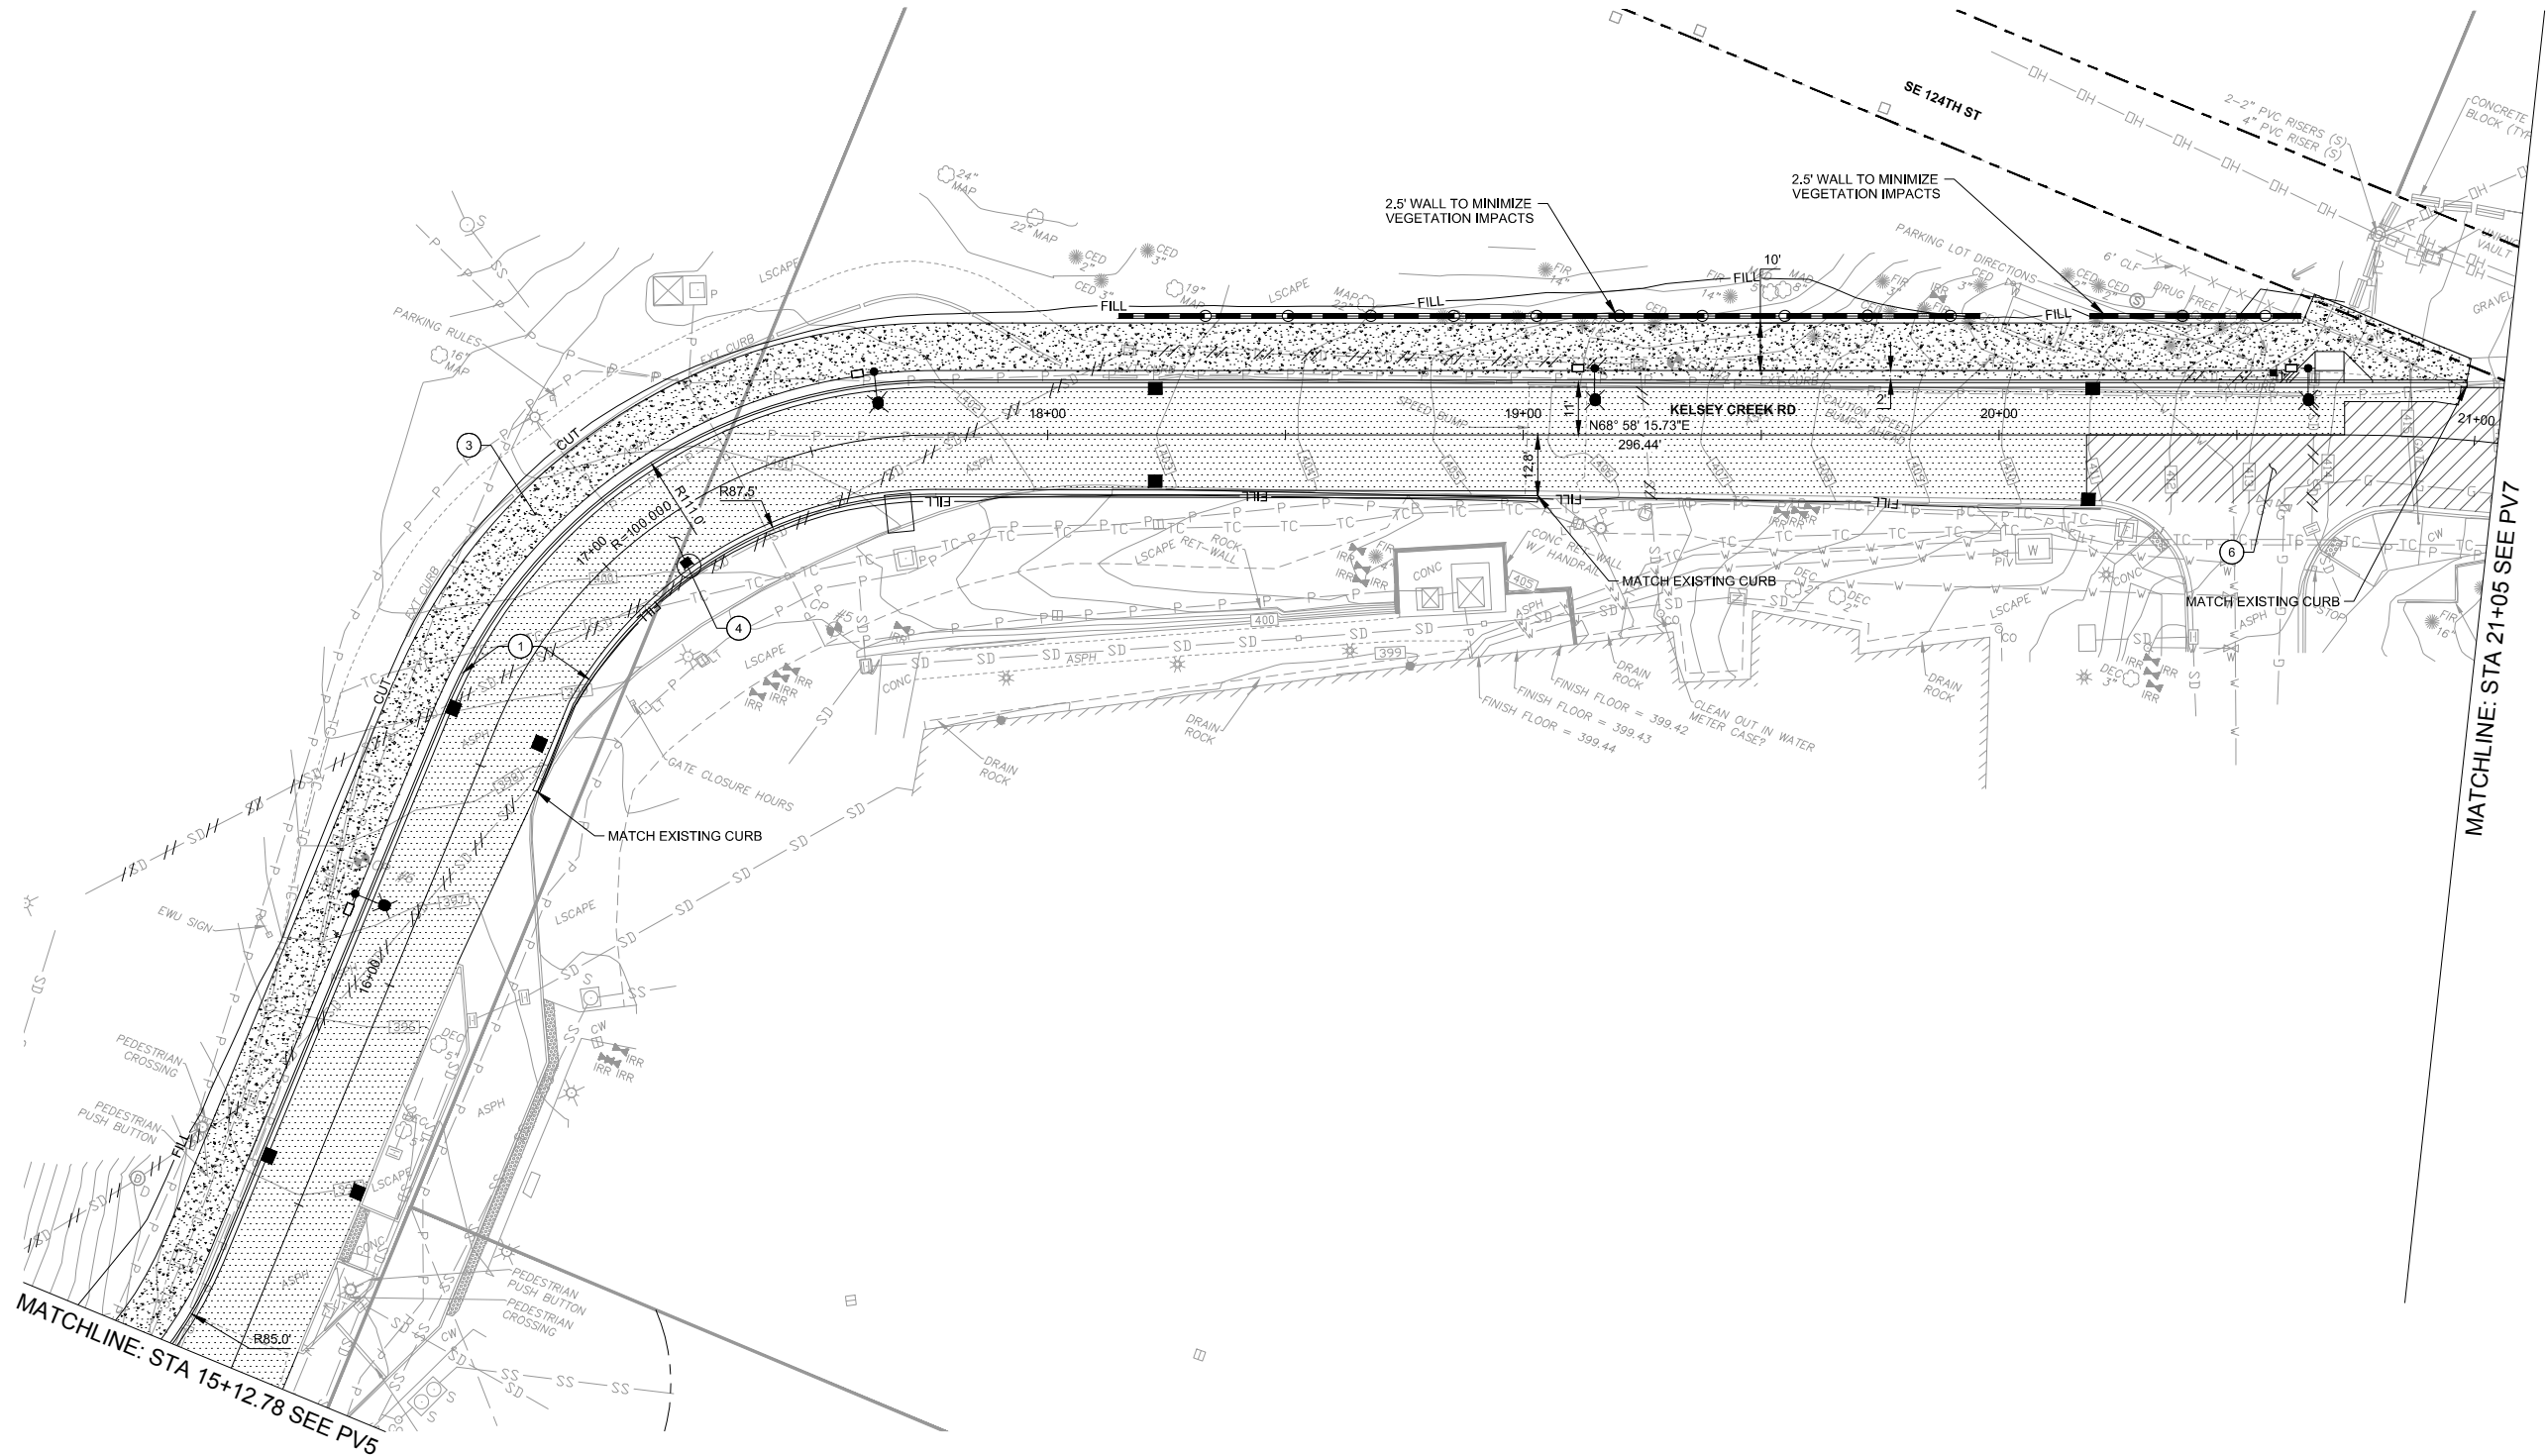


MATCHLINE: STA 21+05 SEE PV7

LEGEND

 

CONCRETE SIDEWALK
HMA FULL DEPTH
PAVEMENT OVERLAY
LANDSCAPING

LEGEND CONT'D

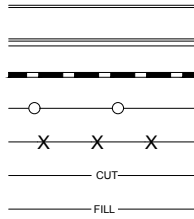

CURB
CURB AND GUTTER
WALL
RAILING
FENCE LINE
CUT LINE
CUT
FILL

GENERAL NOTES


1. CALL UTILITIES UNDERGROUND LOCATION CENTER AT 1-800-424-5555 48 HOURS PRIOR TO CONSTRUCTION.
2. DETECTABLE WARNING SURFACES SHALL CONSIST OF RAISED TRUNCATED DOMES MEETING APPLICABLE CHARACTERISTICS SPECIFIED BY THE ADA ACCESSIBILITY GUIDELINES AND COB STD DWG SW-250-1, AND SW-260-1.
3. SEE DR, AND UT SHEETS FOR ADJUSTMENTS OF UTILITIES TO GRADE.
4. SEE TS SHEETS FOR PAVEMENT MATERIALS AND DEPTHS ALONG ROADWAY AND AT CROSSWALKS.
5. SEE DR SHEETS FOR PROPOSED GRADING CONTOURS.

CONSTRUCTION NOTES

- 1 CEMENT CONCRETE TRAFFIC CURB AND GUTTER PER COB STD DWG SW-100-1.
- 2 CEMENT CONCRETE TRAFFIC CURB, SEE COB STD DWG SW-100-1.
- 3 SIDEWALK PAVEMENT. SEE TS SHEETS.
- 4 ROADWAY HMA PAVEMENT. FOR PAVEMENT DEPTHS SEE TS SHEETS.
- 5 PARKING LOT HMA PAVEMENT. FOR PAVEMENT DEPTH SEE TS SHEETS.
- 6 ROADWAY HMA OVERLAY. FOR PAVEMENT DEPTHS SEE TS SHEETS.

CONSTRUCTION NOTES CONT'D

- 7 CEMENT CONCRETE CURB RAMP. SEE IG SHEETS POST 30%.

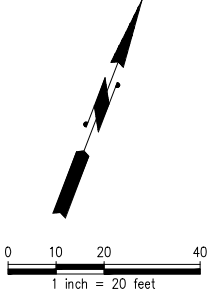

30% DESIGN - NOT FOR CONSTRUCTION

NO.	DATE	BY	APPR.	REVISIONS

Approved By

Name	XX/XX	J. EWING	06/2022
TRANSPORTATION DESIGN MANAGER	DATE	DESIGNED BY	DATE
Name	XX/XX	T. CURTICE	06/2022
PROJECT MANAGER	DATE	DRAWN BY	DATE
Name	XX/XX	K. HEROLD	06/2022
	DATE	CHECKED BY	DATE



BELLEVUE COLLEGE CONNECTOR
30% DESIGN

PAVING PLAN



PV6

SHT ____ OF ____


Z:\2100001-2109999\2100454 Bellevue Connector 30 PCT\CADD\Design\BCC_PV.dwg

tomc

Jun 07, 2022 - 11:23am

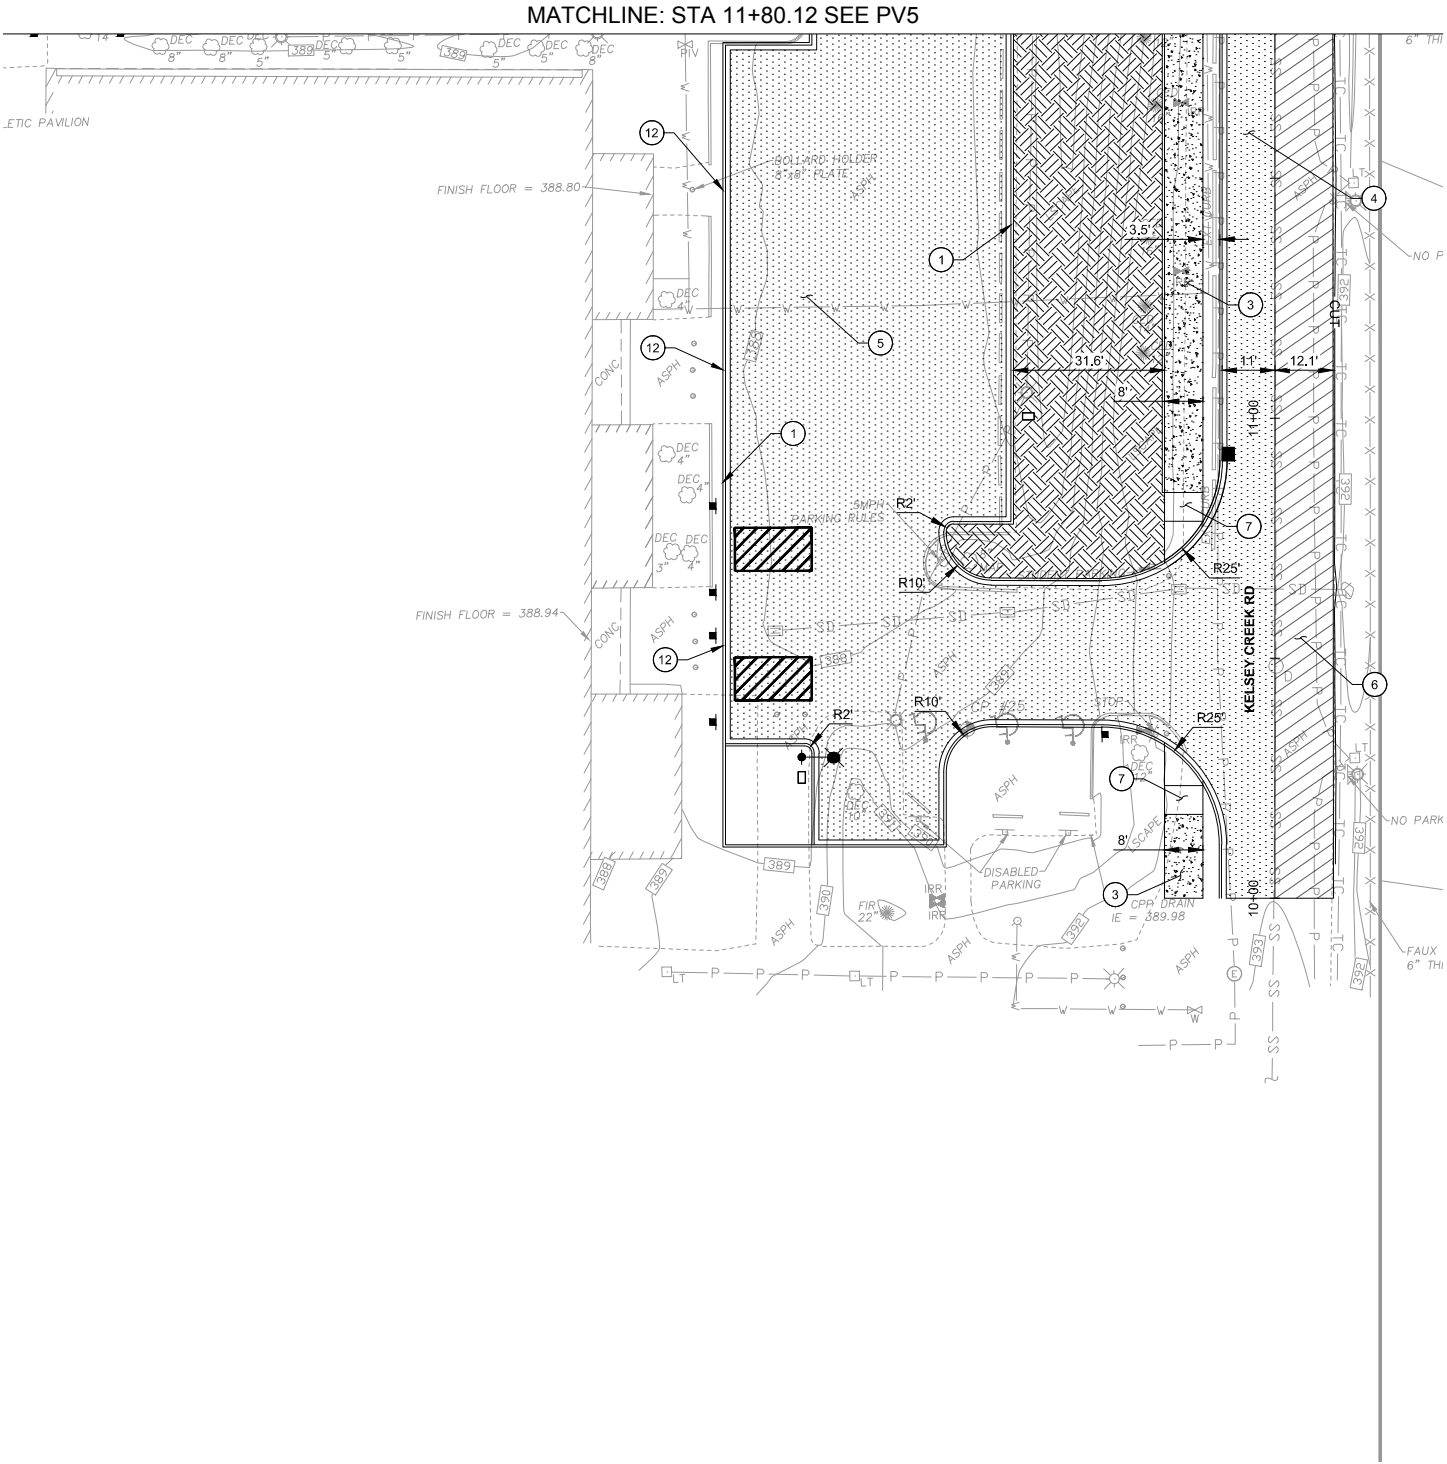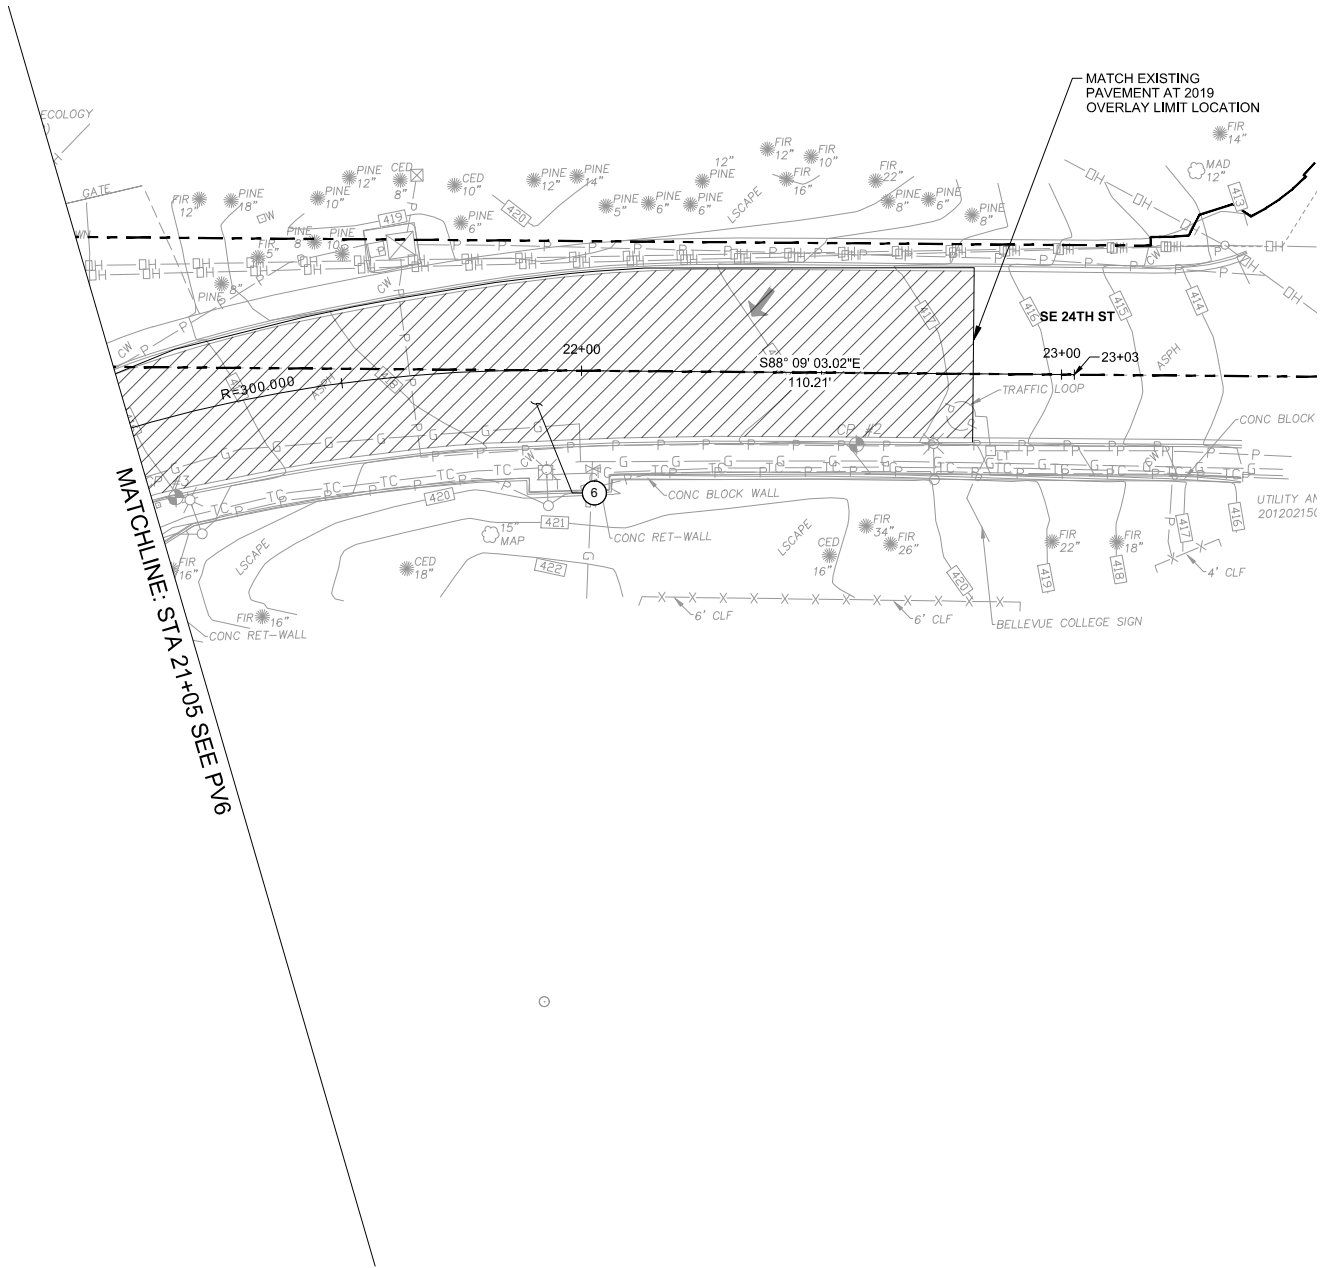

LEGEND

 


CONCRETE SIDEWALK

HMA FULL DEPTH

PAVEMENT OVERLAY

LANDSCAPING

LEGEND CONT'D

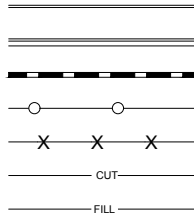

CURB

CURB AND GUTTER

WALL

RAILING

FENCE LINE

CUT LINE

CUT

FILL LINE

GENERAL NOTES

1. CALL UTILITIES UNDERGROUND LOCATION CENTER AT 1-800-424-5555 48 HOURS PRIOR TO CONSTRUCTION.
2. DETECTABLE WARNING SURFACES SHALL CONSIST OF RAISED TRUNCATED DOMES MEETING APPLICABLE CHARACTERISTICS SPECIFIED BY THE ADA ACCESSIBILITY GUIDELINES AND COB STD DWG SW-250-1, AND SW-260-1.
3. SEE DR. AND UT SHEETS FOR ADJUSTMENTS OF UTILITIES TO GRADE.
4. SEE TS SHEETS FOR PAVEMENT MATERIALS AND DEPTHS ALONG ROADWAY AND AT CROSSWALKS.
5. SEE DR SHEETS FOR PROPOSED GRADING CONTOURS.

CONSTRUCTION NOTES

- ① CEMENT CONCRETE TRAFFIC CURB AND GUTTER PER COB STD DWG SW-100-1.
- ② CEMENT CONCRETE TRAFFIC CURB, SEE COB STD DWG SW-100-1.
- ③ SIDEWALK PAVEMENT. SEE TS SHEETS.
- ④ ROADWAY HMA PAVEMENT. FOR PAVEMENT DEPTHS SEE TS SHEETS.
- ⑤ PARKING LOT HMA PAVEMENT. FOR PAVEMENT DEPTH SEE TS SHEETS.
- ⑥ ROADWAY HMA OVERLAY. FOR PAVEMENT DEPTHS SEE TS SHEETS.

CONSTRUCTION NOTES CONT'D

- ⑦ CEMENT CONCRETE CURB RAMP. SEE IG SHEETS POST 30%.
- ⑫ DEPRESSED CURB SECTION PER COB STD DWG SW-100-1.

30% DESIGN - NOT FOR CONSTRUCTION

NO.	DATE	BY	APPR.	REVISIONS

Approved By

Name	XX/XX	J. EWING	06/2022
TRANSPORTATION DESIGN MANAGER	DATE	DESIGNED BY	DATE
Name	XX/XX	T. CURTICE	06/2022
PROJECT MANAGER	DATE	DRAWN BY	DATE
Name	XX/XX	K. HEROLD	06/2022
	DATE	CHECKED BY	DATE



City of
Bellevue
Transportation Department



BELLEVUE COLLEGE CONNECTOR
30% DESIGN

PAVING PLAN


PV7

SHT ____ OF ____

\\Vpff.com\Civil\2100000-2109999\2100454 Bellevue Connector 30 P01\CAAD\Design\BOC_PV.dwg


johne

Jun 07, 2022 - 2:43pm

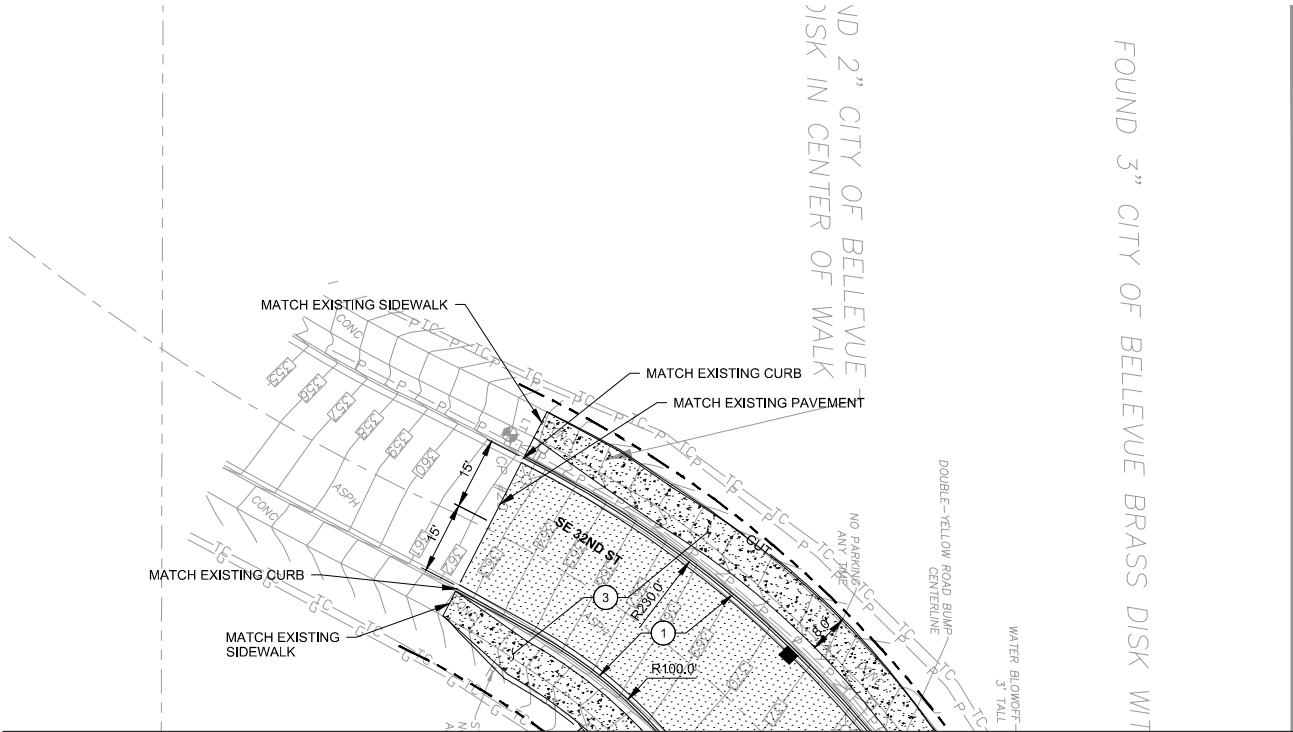

MATCHLINE: SEE PV1

MATCHLINE: SEE PV1

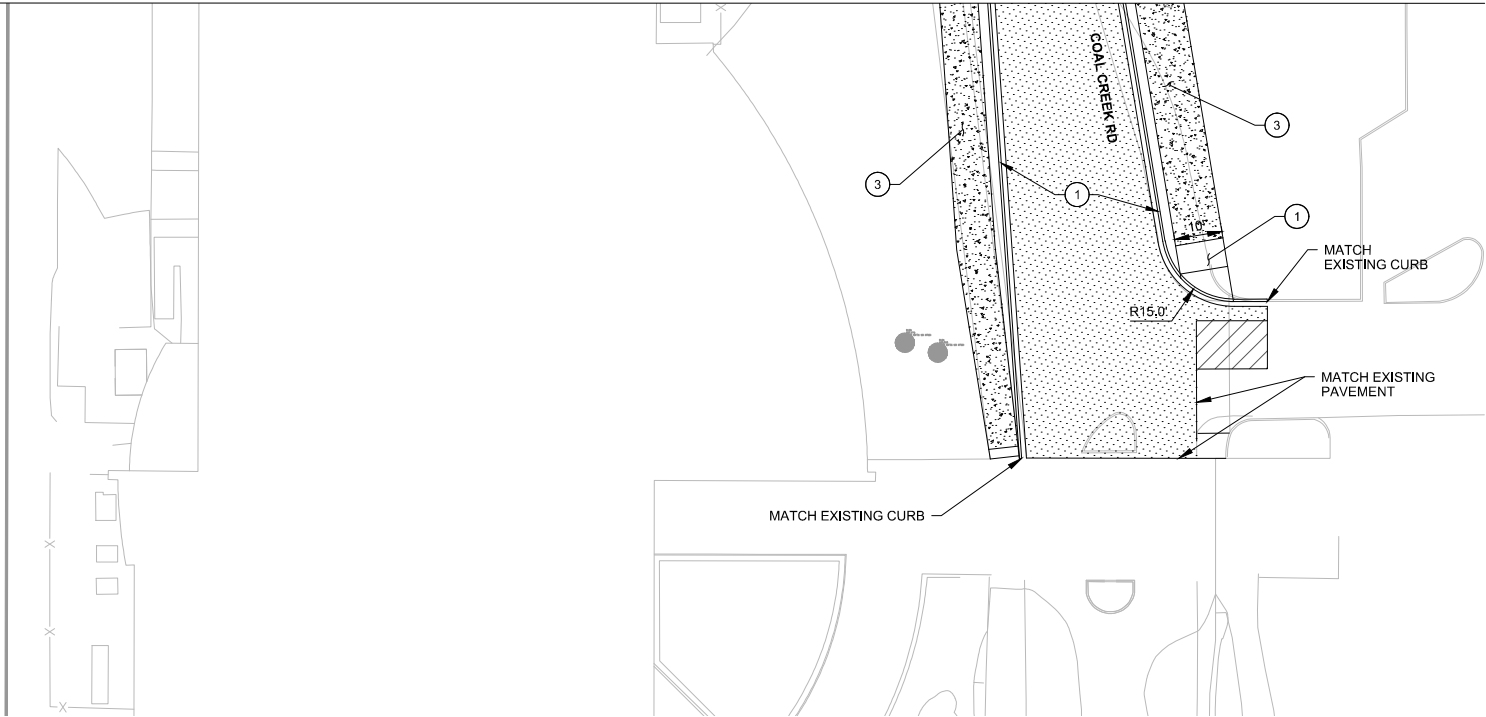

GENERAL NOTES

1. CALL UTILITIES UNDERGROUND LOCATION CENTER AT 1-800-424-5555 48 HOURS PRIOR TO CONSTRUCTION.
2. DETECTABLE WARNING SURFACES SHALL CONSIST OF RAISED TRUNCATED DOMES MEETING APPLICABLE CHARACTERISTICS SPECIFIED BY THE ADA ACCESSIBILITY GUIDELINES AND COB STD DWG SW-250-1, AND SW-260-1.
3. SEE DR, AND UT SHEETS FOR ADJUSTMENTS OF UTILITIES TO GRADE.
4. SEE TS SHEETS FOR PAVEMENT MATERIALS AND DEPTHS ALONG ROADWAY AND AT CROSSWALKS.
5. SEE DR SHEETS FOR PROPOSED GRADING CONTOURS.

LEGEND



CONCRETE SIDEWALK



HMA FULL DEPTH



PAVEMENT OVERLAY



LANDSCAPING

CONSTRUCTION NOTES

- 1 CEMENT CONCRETE TRAFFIC CURB AND GUTTER PER COB STD DWG SW-100-1.
- 2 CEMENT CONCRETE TRAFFIC CURB, SEE COB STD DWG SW-100-1.
- 3 SIDEWALK PAVEMENT. SEE TS SHEETS.
- 4 ROADWAY HMA PAVEMENT. FOR PAVEMENT DEPTHS SEE TS SHEETS.
- 5 PARKING LOT HMA PAVEMENT. FOR PAVEMENT DEPTH SEE TS SHEETS.
- 6 ROADWAY HMA OVERLAY. FOR PAVEMENT DEPTHS SEE TS SHEETS.

LEGEND CONT'D



CURB



CURB AND GUTTER




WALL



RAILING



FENCE LINE

 


CUT LINE



FILL LINE

CONSTRUCTION NOTES CONT'D

- 7 CEMENT CONCRETE CURB RAMP. SEE IG SHEETS POST 30%.

 

30% DESIGN - NOT FOR CONSTRUCTION

NO.	DATE	BY	APPR.	REVISIONS

Approved By			
Name	XX/XX	J. EWING	06/2022
TRANSPORTATION DESIGN MANAGER	DATE	DESIGNED BY	DATE
Name	XX/XX	T. CURTICE	06/2022
PROJECT MANAGER	DATE	DRAWN BY	DATE
Name	XX/XX	K. HEROLD	06/2022
	DATE	CHECKED BY	DATE



BELLEVUE COLLEGE CONNECTOR
30% DESIGN

PAVING PLAN

PV8

SHT ____ OF ____

Z:\2100001-2109999\2100454 Bellevue Connector 30 PCT\CADD\Design\BCC_Ch1.dwg

tomc

Jun 07, 2022 - 11:24am

MATCHLINE: SEE CH8

MATCHLINE: STA 13+75 SEE CH2

LEGEND

↑

OR

—

—

TRAFFIC ARROW
CROSSWALK
STOP LINE
SINGLE PAINT LINE
DOUBLE PAINT LINE

- GENERAL NOTES
1. FOR PAVING DIMENSIONS, SEE TS AND PV SHEETS.

2. FOR CROSSWALK MARKINGS, SEE COB STD DWGS CW-100-1 THROUGH CW-140-1.

3. FOR ARROW PLACEMENT IN LEFT TURN LANES AND TWO WAY LEFT TURN LANES, SEE COB STD DWG CH-200-1.

4. FOR CHANNELIZATION LINES, SEE COB STD DWGS CH-100-1 THROUGH CH-120-1.

30% DESIGN - NOT FOR CONSTRUCTION

NO.	DATE	BY	APPR.	REVISIONS

Approved By			
Name	XX/XX	J. EWING	06/2022
TRANSPORTATION DESIGN MANAGER	DATE	DESIGNED BY	DATE
Name	XX/XX	T. CURTICE	06/2022
PROJECT MANAGER	DATE	DRAWN BY	DATE
Name	XX/XX	K. HEROLD	06/2022
	DATE	CHECKED BY	DATE

CITY OF BELLEVUE
WASHINGTON


City of
Bellevue
Transportation Department




BELLEVUE COLLEGE CONNECTOR
30% DESIGN

CHANNELIZATION PLAN

CH1 SHT ____ OF ____

 


Jun 07, 2022 - 11:24am tomc Z:\2100001-2109999\2100454 Bellevue Connector 30 PCT\CADD\Design\BCC_CH.dwg

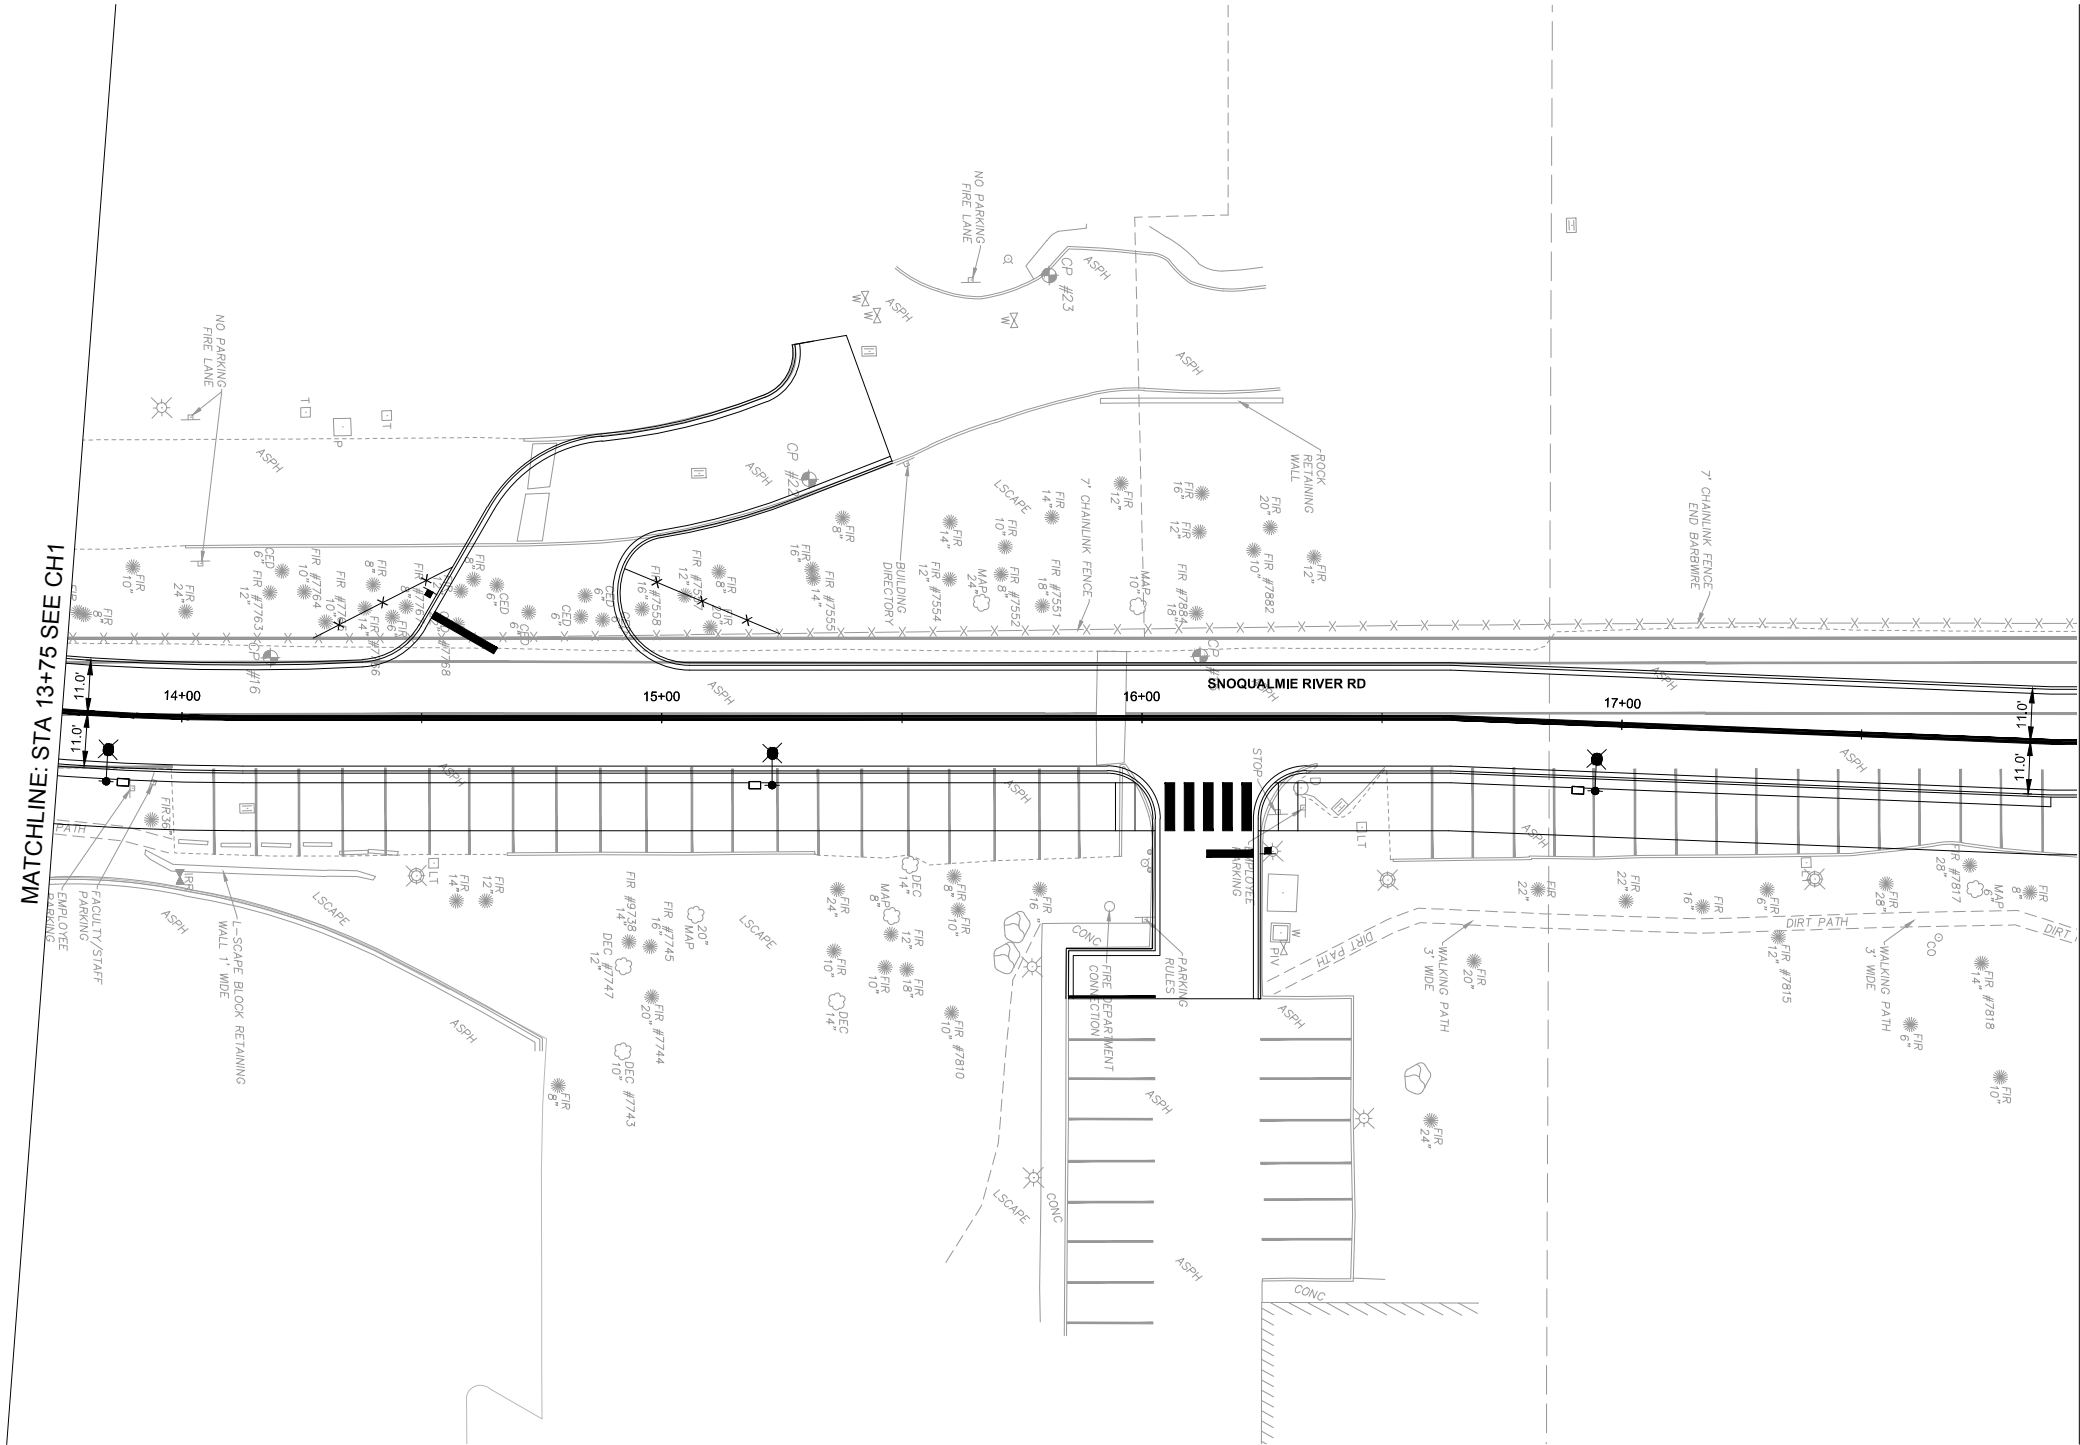

LEGEND

	TRAFFIC ARROW
	CROSSWALK
	STOP LINE
	SINGLE PAINT LINE
	DOUBLE PAINT LINE

- GENERAL NOTES**
- FOR PAVING DIMENSIONS, SEE TS AND PV SHEETS.
 - FOR CROSSWALK MARKINGS, SEE COB STD DWGS CW-100-1 THROUGH CW-140-1.
 - FOR ARROW PLACEMENT IN LEFT TURN LANES AND TWO WAY LEFT TURN LANES, SEE COB STD DWG CH-200-1.
 - FOR CHANNELIZATION LINES, SEE COB STD DWGS CH-100-1 THROUGH CH-120-1.

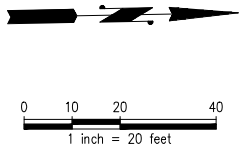

30% DESIGN - NOT FOR CONSTRUCTION

NO.	DATE	BY	APPR.	REVISIONS

Approved By			
Name	XX/XX	J. EWING	06/2022
TRANSPORTATION DESIGN MANAGER	DATE	DESIGNED BY	DATE
Name	XX/XX	T. CURTICE	06/2022
PROJECT MANAGER	DATE	DRAWN BY	DATE
Name	XX/XX	K. HEROLD	06/2022
DATE	DATE	CHECKED BY	DATE


City of
Bellevue
Transportation Department

BELLEVUE COLLEGE CONNECTOR
30% DESIGN

CHANNELIZATION PLAN		
CH2	SHT _____	OF _____

MATCHLINE: STA 17+95 SEE CH2

MATCHLINE: STA 24+10 SEE CH4

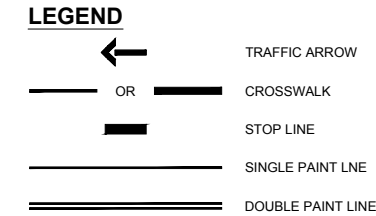

1. FOR PAVING DIMENSIONS, SEE TS AND PV SHEETS.
2. FOR CROSSWALK MARKINGS, SEE COB STD DWGS CW-100-1 THROUGH CW-140-1.
3. FOR ARROW PLACEMENT IN LEFT TURN LANES AND TWO WAY LEFT TURN LANES, SEE COB STD DWG CH-200-1.
4. FOR CHANNELIZATION LINES, SEE COB STD DWGS CH-100-1 THROUGH CH-120-1.

30% DESIGN - NOT FOR CONSTRUCTION

[illegible]

Approved By			
Name	XX/XX	J. EWING	06/2022
TRANSPORTATION DESIGN MANAGER	DATE	DESIGNED BY	DATE
Name	XX/XX	T. CURTICE	06/2022
PROJECT MANAGER	DATE	DRAWN BY	DATE
Name	XX/XX	K. HEROLD	06/2022
	DATE	CHECKED BY	DATE




BELLEVUE COLLEGE CONNECTOR


30% DESIGN

CHANNELIZATION PLAN

CH3 SHT _____ OF _____

 

MATCHLINE: STA 24+10 SEE CH3

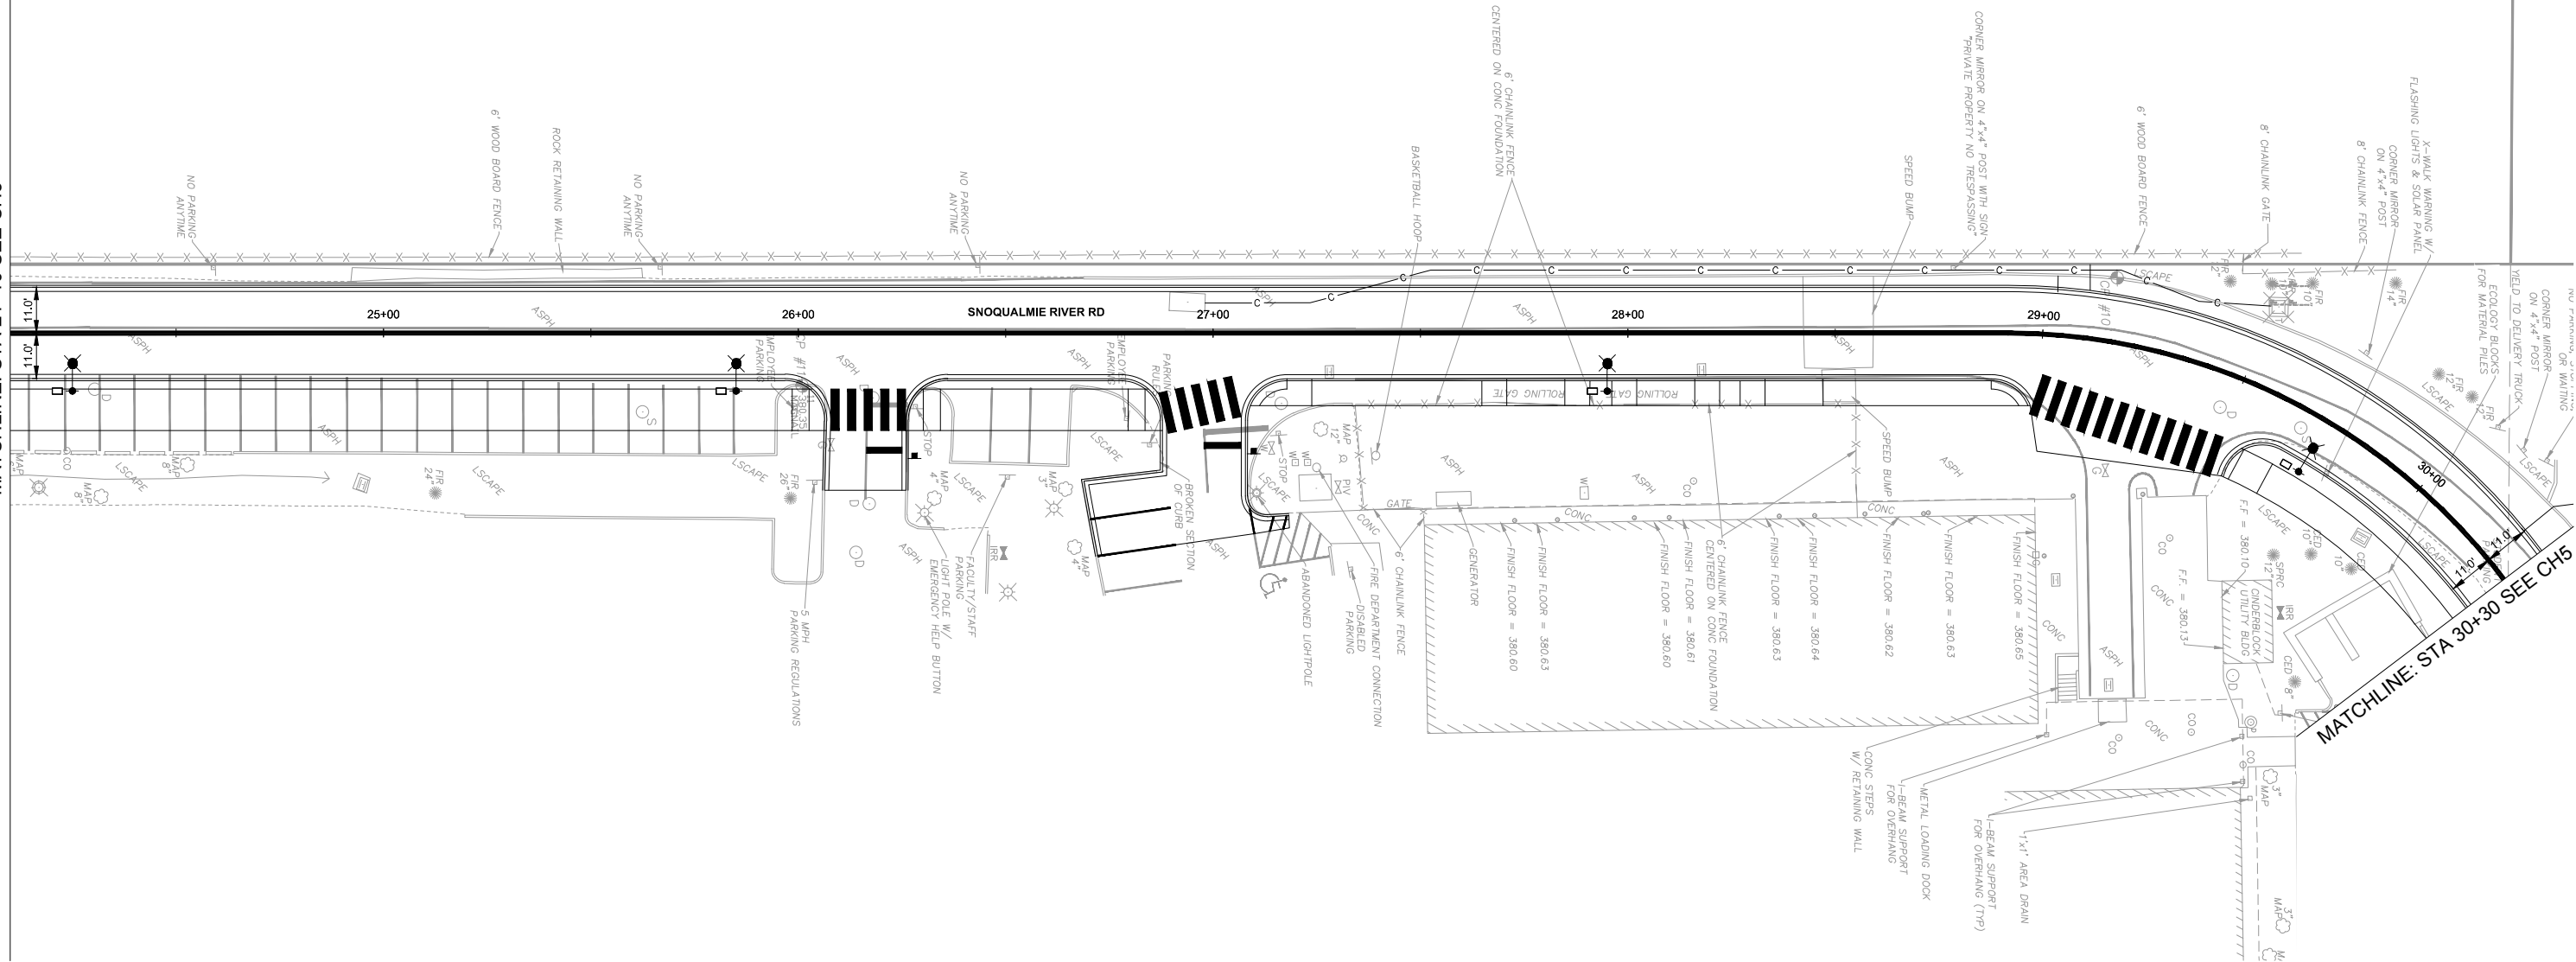


LEGEND

- ↑ TRAFFIC ARROW
- OR CROSSWALK
- STOP LINE
- SINGLE PAINT LINE
- DOUBLE PAINT LINE

GENERAL NOTES

1. FOR PAVING DIMENSIONS, SEE TS AND PV SHEETS.
2. FOR CROSSWALK MARKINGS, SEE COB STD DWGS CW-100-1 THROUGH CW-140-1.
3. FOR ARROW PLACEMENT IN LEFT TURN LANES AND TWO WAY LEFT TURN LANES, SEE COB STD DWG CH-200-1.
4. FOR CHANNELIZATION LINES, SEE COB STD DWGS CH-100-1 THROUGH CH-120-1.

 

30% DESIGN - NOT FOR CONSTRUCTION

NO.	DATE	BY	APPR.	REVISIONS

Approved By			
Name	XX/XX	J. EWING	06/2022
TRANSPORTATION DESIGN MANAGER	DATE	DESIGNED BY	DATE
Name	XX/XX	T. CURTICE	06/2022
PROJECT MANAGER	DATE	DRAWN BY	DATE
Name	XX/XX	K. HEROLD	06/2022
	DATE	CHECKED BY	DATE



BELLEVUE COLLEGE CONNECTOR
30% DESIGN

CHANNELIZATION PLAN

CH4 SHT ____ OF ____

Z:\2100001-2109999\2100454 Bellevue Connector 30 PCT\CAD\Design\BCC_Cht.dwg


tmc

Jun 07, 2022 - 11:24am


- LEGEND**
- TRAFFIC ARROW
 - CROSSWALK
 - STOP LINE
 - SINGLE PAINT LINE
 - DOUBLE PAINT LINE

- GENERAL NOTES**
- FOR PAVING DIMENSIONS, SEE TS AND PV SHEETS.
 - FOR CROSSWALK MARKINGS, SEE COB STD DWGS CW-100-1 THROUGH CW-140-1.
 - FOR ARROW PLACEMENT IN LEFT TURN LANES AND TWO WAY LEFT TURN LANES, SEE COB STD DWG CH-200-1.
 - FOR CHANNELIZATION LINES, SEE COB STD DWGS CH-100-1 THROUGH CH-120-1.

MATCHLINE: STA 15+12.78 SEE CH6

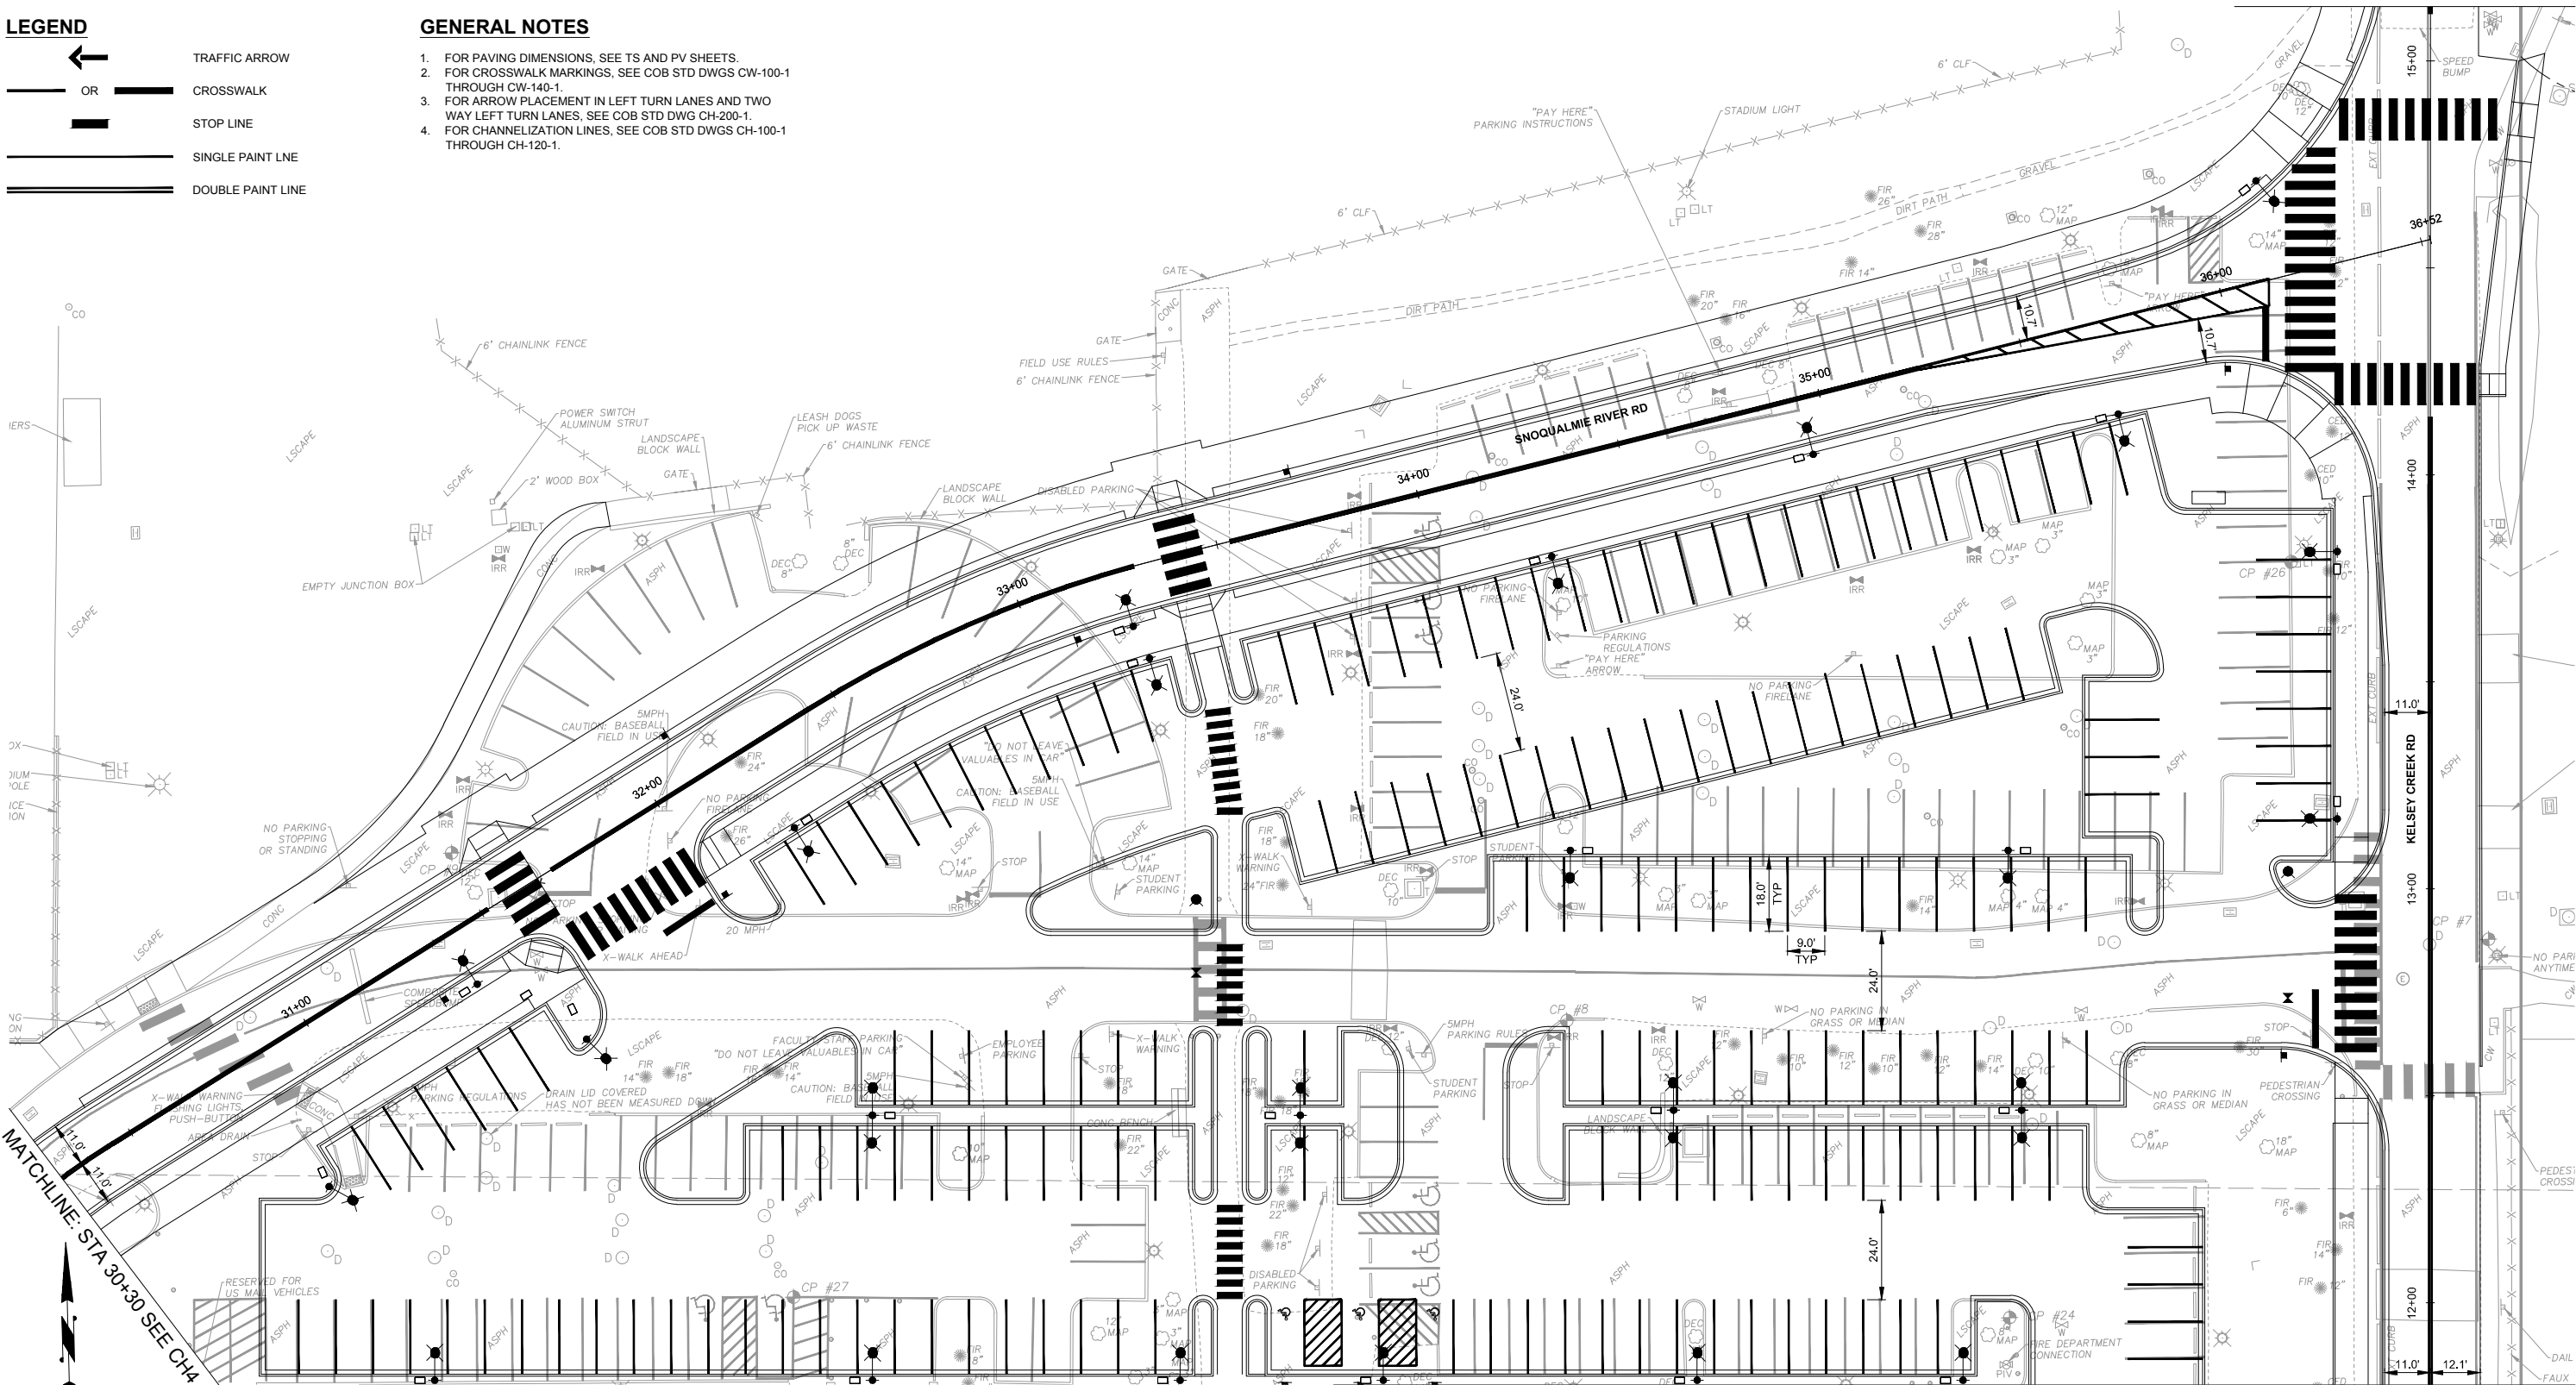

MATCHLINE: STA 11+80.12 SEE CH7

 

30% DESIGN - NOT FOR CONSTRUCTION

NO.	DATE	BY	APPR.	REVISIONS

Approved By			
Name	XX/XX	J. EWING	06/2022
TRANSPORTATION DESIGN MANAGER	DATE	DESIGNED BY	DATE
Name	XX/XX	T. CURTICE	06/2022
PROJECT MANAGER	DATE	DRAWN BY	DATE
Name	XX/XX	K. HEROLD	06/2022
DATE	DATE	CHECKED BY	DATE




BELLEVUE COLLEGE CONNECTOR
30% DESIGN

CHANNELIZATION PLAN

CH5 SHT ____ OF ____

Z:\2100001-2109999\2100454 Bellevue Connector_30_PCT\CADD\Design\BCC_CH7.dwg
tmc
Jun 07, 2022 - 11:24am

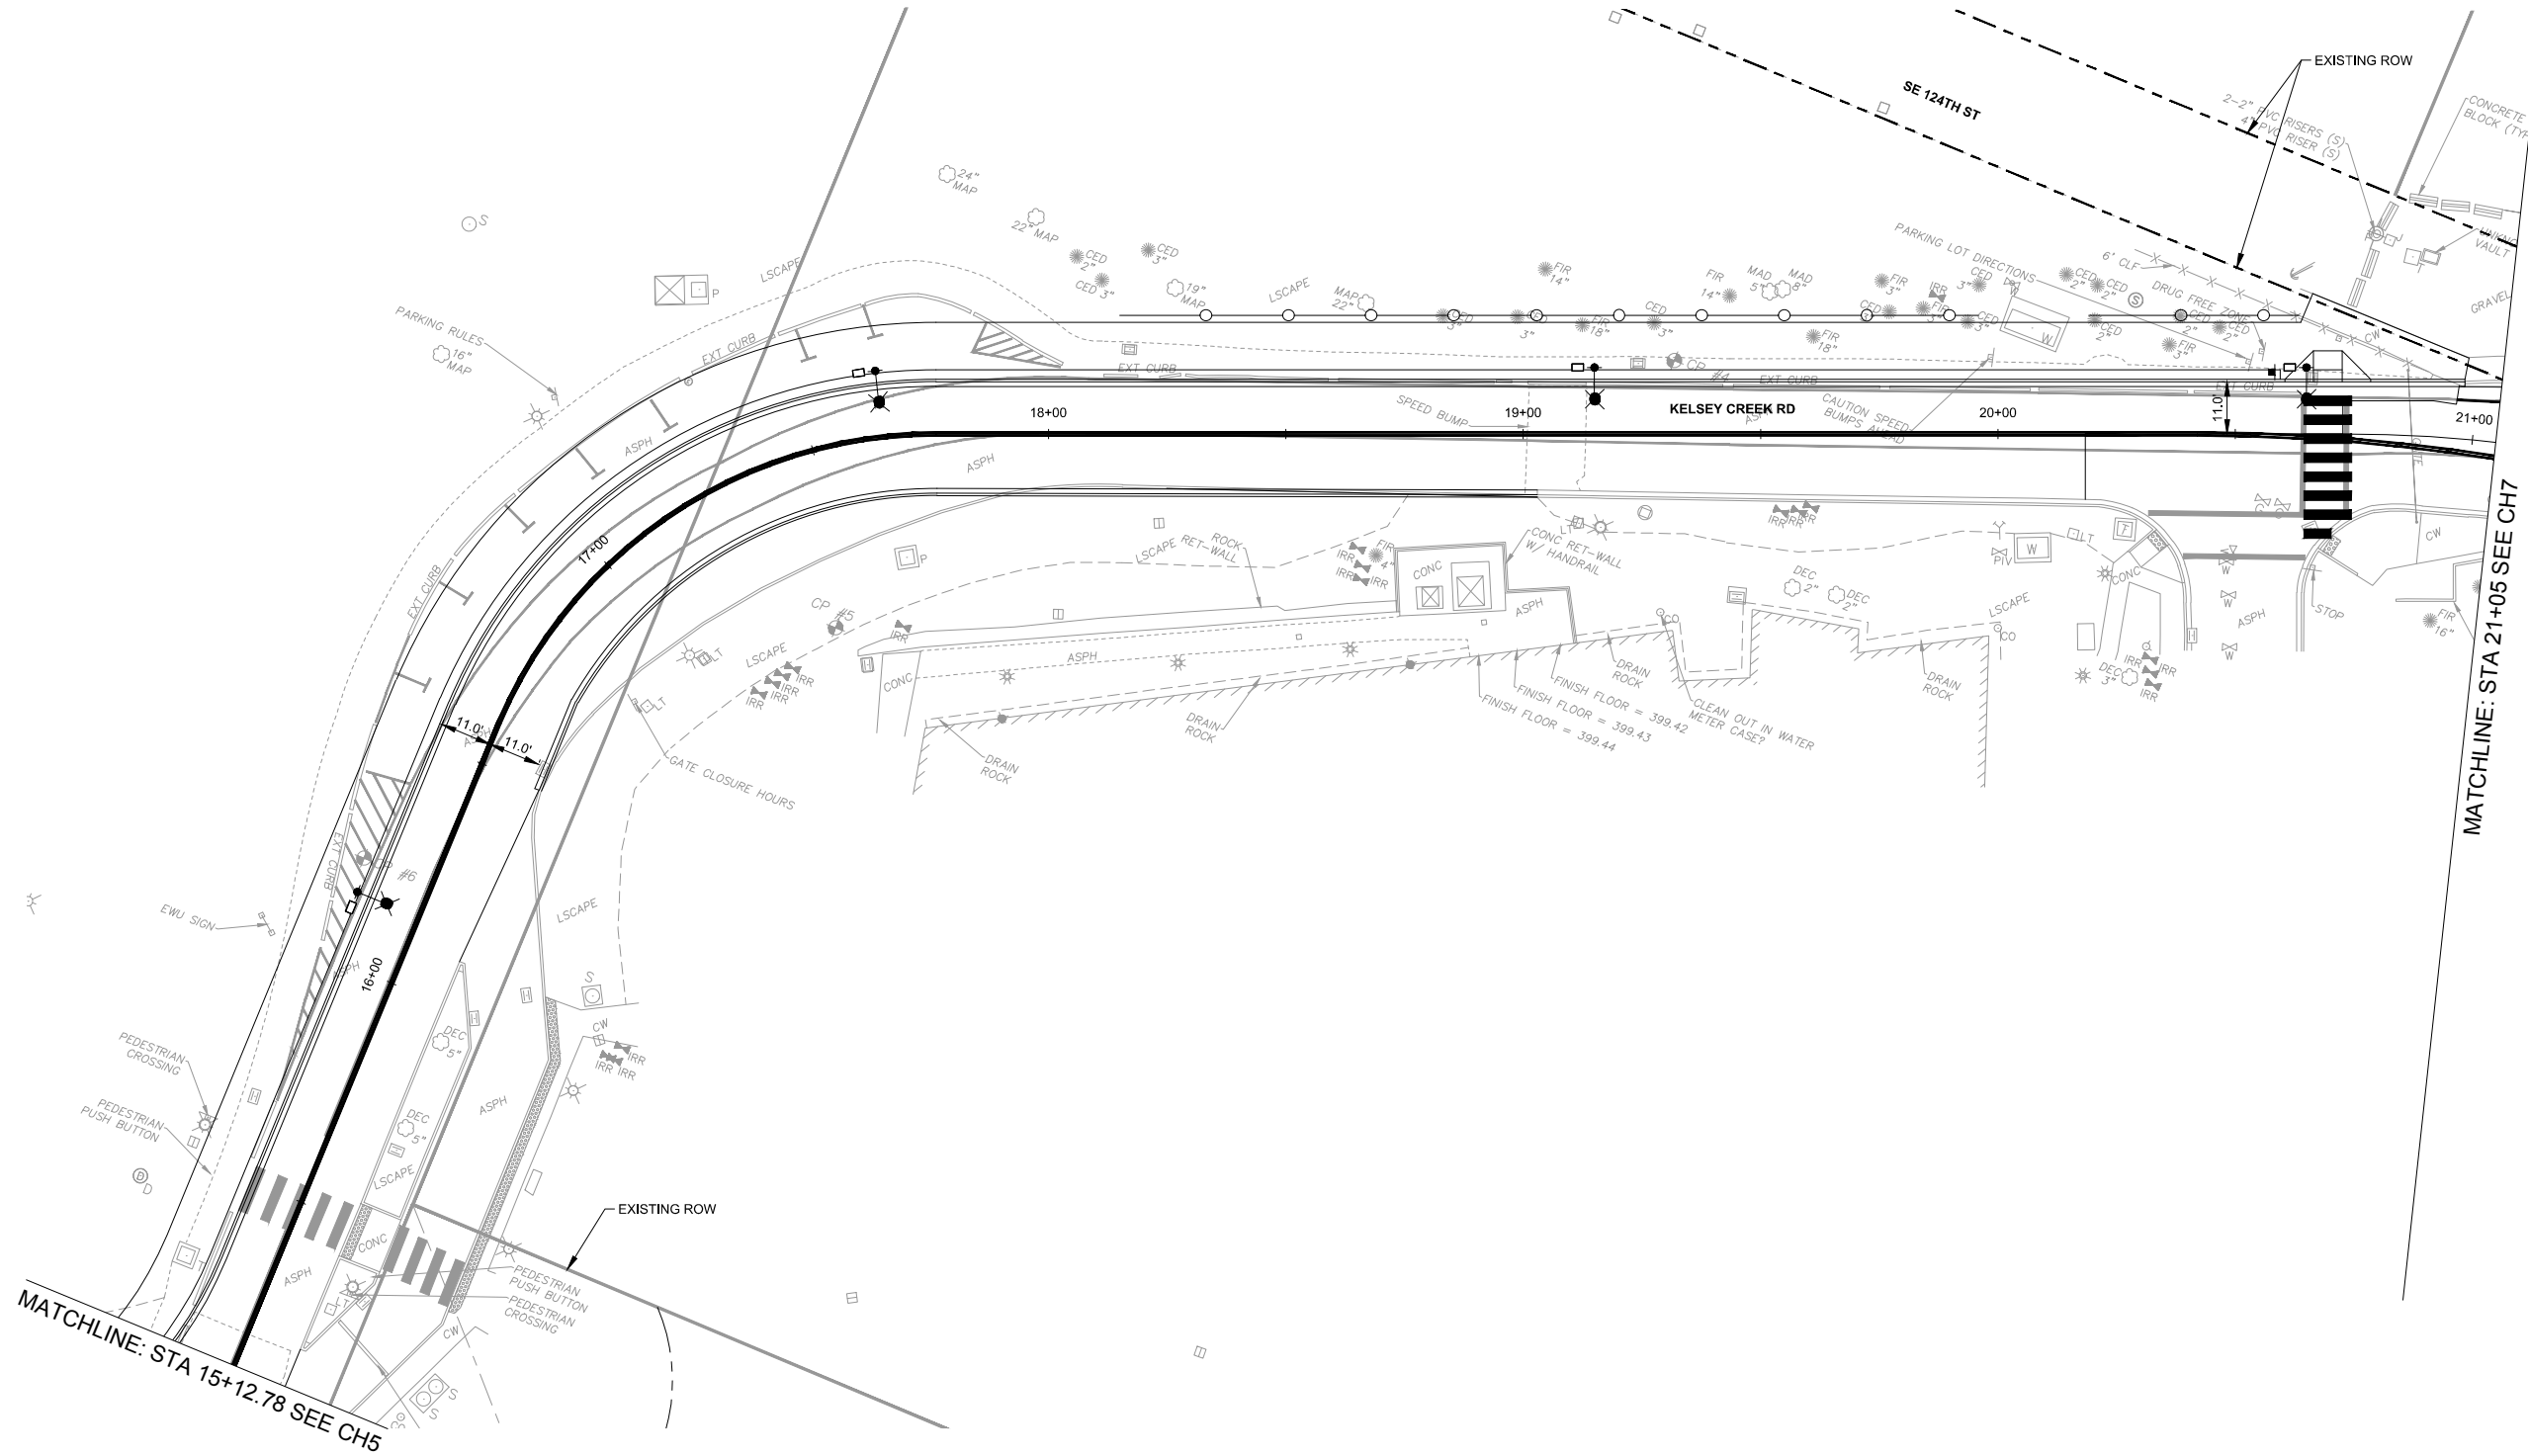


LEGEND

- ← TRAFFIC ARROW
— OR — CROSSWALK
— STOP LINE
— SINGLE PAINT LINE
== DOUBLE PAINT LINE

GENERAL NOTES

1. FOR PAVING DIMENSIONS, SEE TS AND PV SHEETS.
2. FOR CROSSWALK MARKINGS, SEE COB STD DWGS CW-100-1 THROUGH CW-140-1.
3. FOR ARROW PLACEMENT IN LEFT TURN LANES AND TWO WAY LEFT TURN LANES, SEE COB STD DWG CH-200-1.
4. FOR CHANNELIZATION LINES, SEE COB STD DWGS CH-100-1 THROUGH CH-120-1.

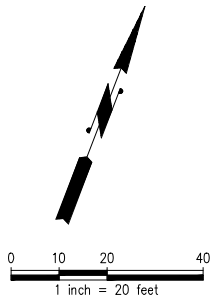

30% DESIGN - NOT FOR CONSTRUCTION

NO.	DATE	BY	APPR.	REVISIONS

Approved By			
Name	XX/XX	J. EWING	06/2022
TRANSPORTATION DESIGN MANAGER	DATE	DESIGNED BY	DATE
Name	XX/XX	T. CURTICE	06/2022
PROJECT MANAGER	DATE	DRAWN BY	DATE
Name	XX/XX	K. HEROLD	06/2022
	DATE	CHECKED BY	DATE



City of
Bellevue
Transportation Department



BELLEVUE COLLEGE CONNECTOR
30% DESIGN


CHANNELIZATION PLAN

CH6

SHT ____ OF ____

Z:\2100001-2109999\2100454 Bellevue Connector 30 PCT\CADD\Design\BCC_Ch7.dwg
tmc
Jun 07, 2022 - 11:24am

LEGEND

 -  TRAFFIC ARROW
-  OR  CROSSWALK
-  STOP LINE
-  SINGLE PAINT LINE
-  DOUBLE PAINT LINE

GENERAL NOTES

1. FOR PAVING DIMENSIONS, SEE TS AND PV SHEETS.
2. FOR CROSSWALK MARKINGS, SEE COB STD DWGS CW-100-1 THROUGH CW-140-1.
3. FOR ARROW PLACEMENT IN LEFT TURN LANES AND TWO WAY LEFT TURN LANES, SEE COB STD DWG CH-200-1.
4. FOR CHANNELIZATION LINES, SEE COB STD DWGS CH-100-1 THROUGH CH-120-1.

30% DESIGN - NOT FOR CONSTRUCTION

NO.	DATE	BY	APPR.	REVISIONS


Approved By			
Name	XX/XX	J. EWING	06/2022
TRANSPORTATION DESIGN MANAGER	DATE	DESIGNED BY	DATE
Name	XX/XX	T. CURTICE	06/2022
PROJECT MANAGER	DATE	DRAWN BY	DATE
Name	XX/XX	K. HEROLD	06/2022
	DATE	CHECKED BY	DATE



BELLEVUE COLLEGE CONNECTOR
30% DESIGN

CHANNELIZATION PLAN


CH7 SHT ____ OF ____

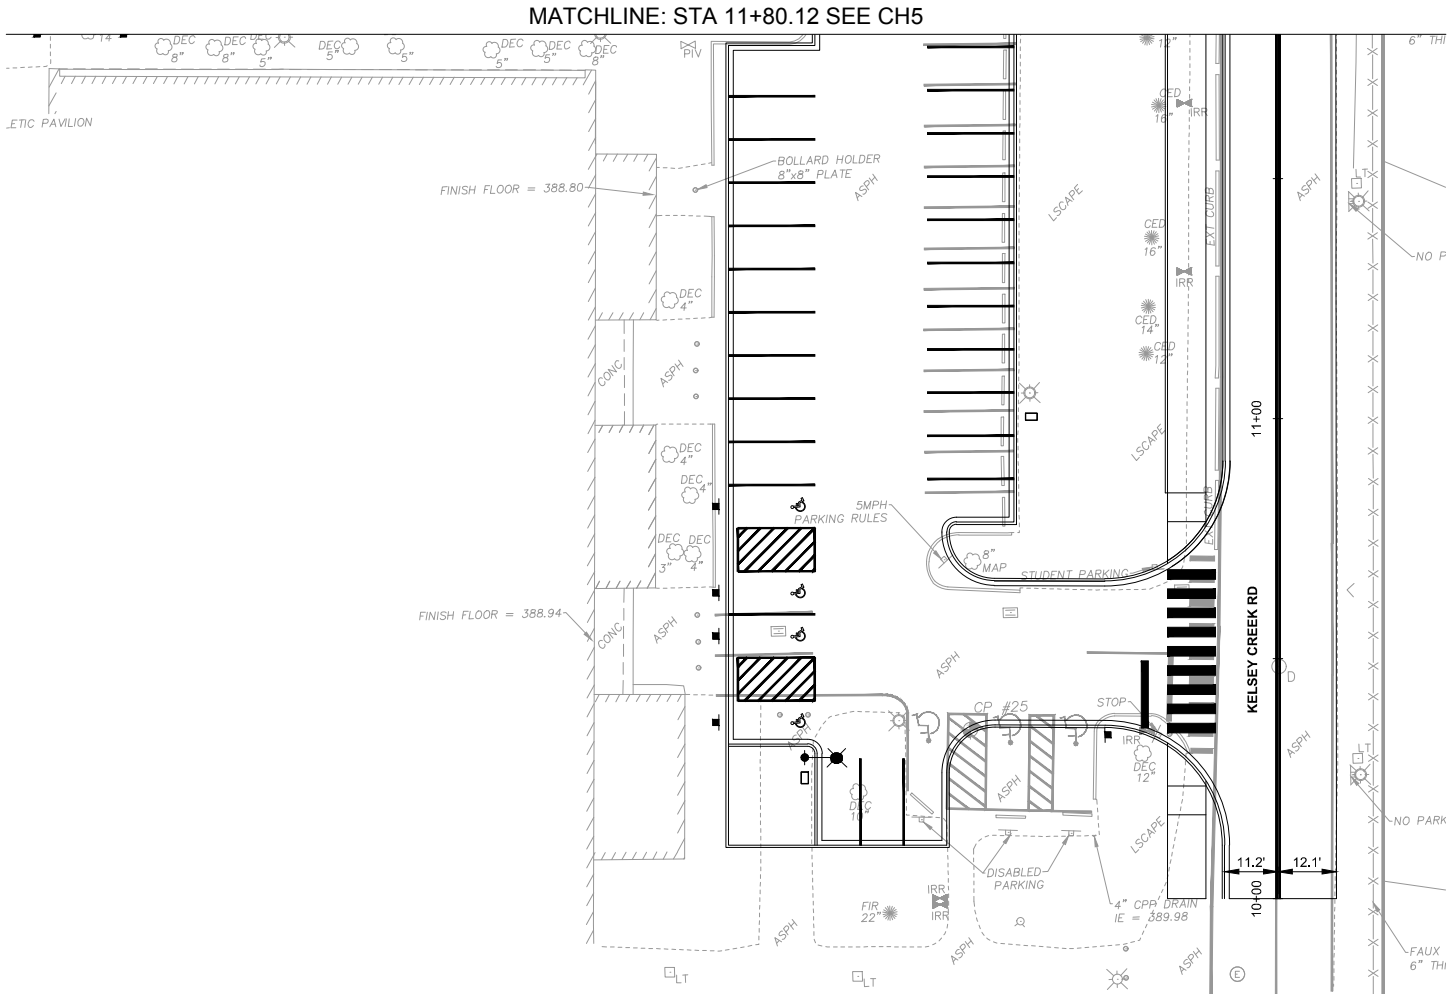

Z:\2100001-2109999\2100454 Bellevue Connector 3D PCT\CADD\Design\BCC_Ch1.dwg

tonc

Jun 07, 2022 - 11:24am

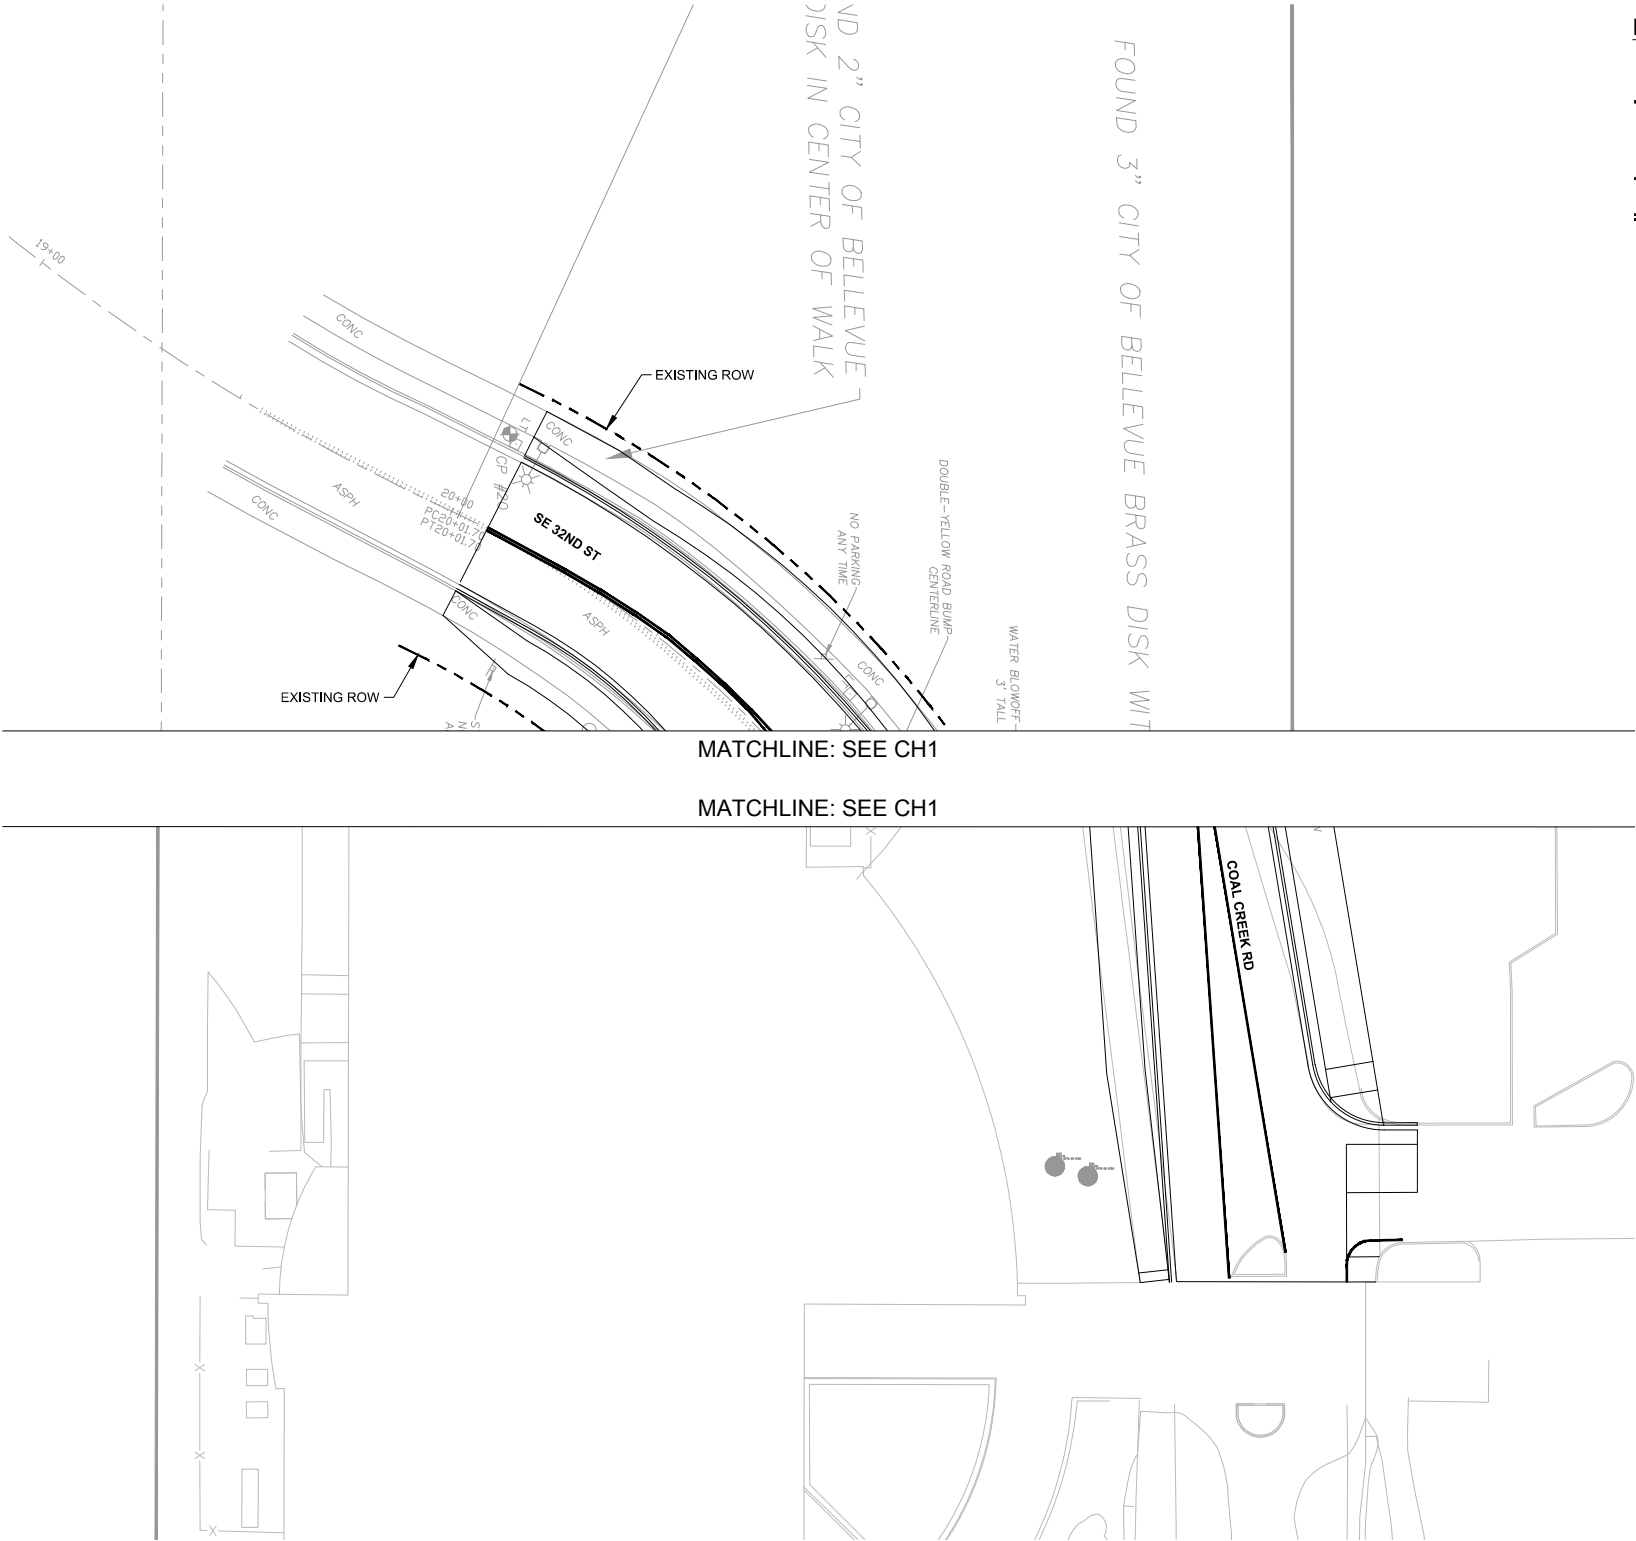

LEGEND

TRAFFIC ARROW


CROSSWALK

STOP LINE

SINGLE PAINT LINE

DOUBLE PAINT LINE

- GENERAL NOTES**
- 1. FOR PAVING DIMENSIONS, SEE TS AND PV SHEETS.
 - 2. FOR CROSSWALK MARKINGS, SEE COB STD DWGS CW-100-1 THROUGH CW-140-1.
 - 3. FOR ARROW PLACEMENT IN LEFT TURN LANES AND TWO WAY LEFT TURN LANES, SEE COB STD DWG CH-200-1.
 - 4. FOR CHANNELIZATION LINES, SEE COB STD DWGS CH-100-1 THROUGH CH-120-1.

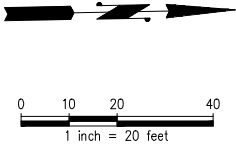

30% DESIGN - NOT FOR CONSTRUCTION

NO.	DATE	BY	APPR.	REVISIONS

Approved By			
Name	XX/XX	J. EWING	06/2022
TRANSPORTATION DESIGN MANAGER	DATE	DESIGNED BY	DATE
Name	XX/XX	T. CURTICE	06/2022
PROJECT MANAGER	DATE	DRAWN BY	DATE
Name	XX/XX	K. HEROLD	06/2022
	DATE	CHECKED BY	DATE

City of
Bellevue

Transportation Department



BELLEVUE COLLEGE CONNECTOR
30% DESIGN

CHANNELIZATION PLAN	
CH8	SHT ____ OF ____