


**NOTES:**

1. CROSSWALK SHALL BE HOT APPLIED THERMOPLASTIC OR APPROVED EQUAL, SEE STD. DWG. TE-7A.
2. TURN ARROWS SHALL BE PRE-FORMED FUSED THERMOPLASTIC OR APPROVED EQUAL, SEE STD. DWG. TE-6.

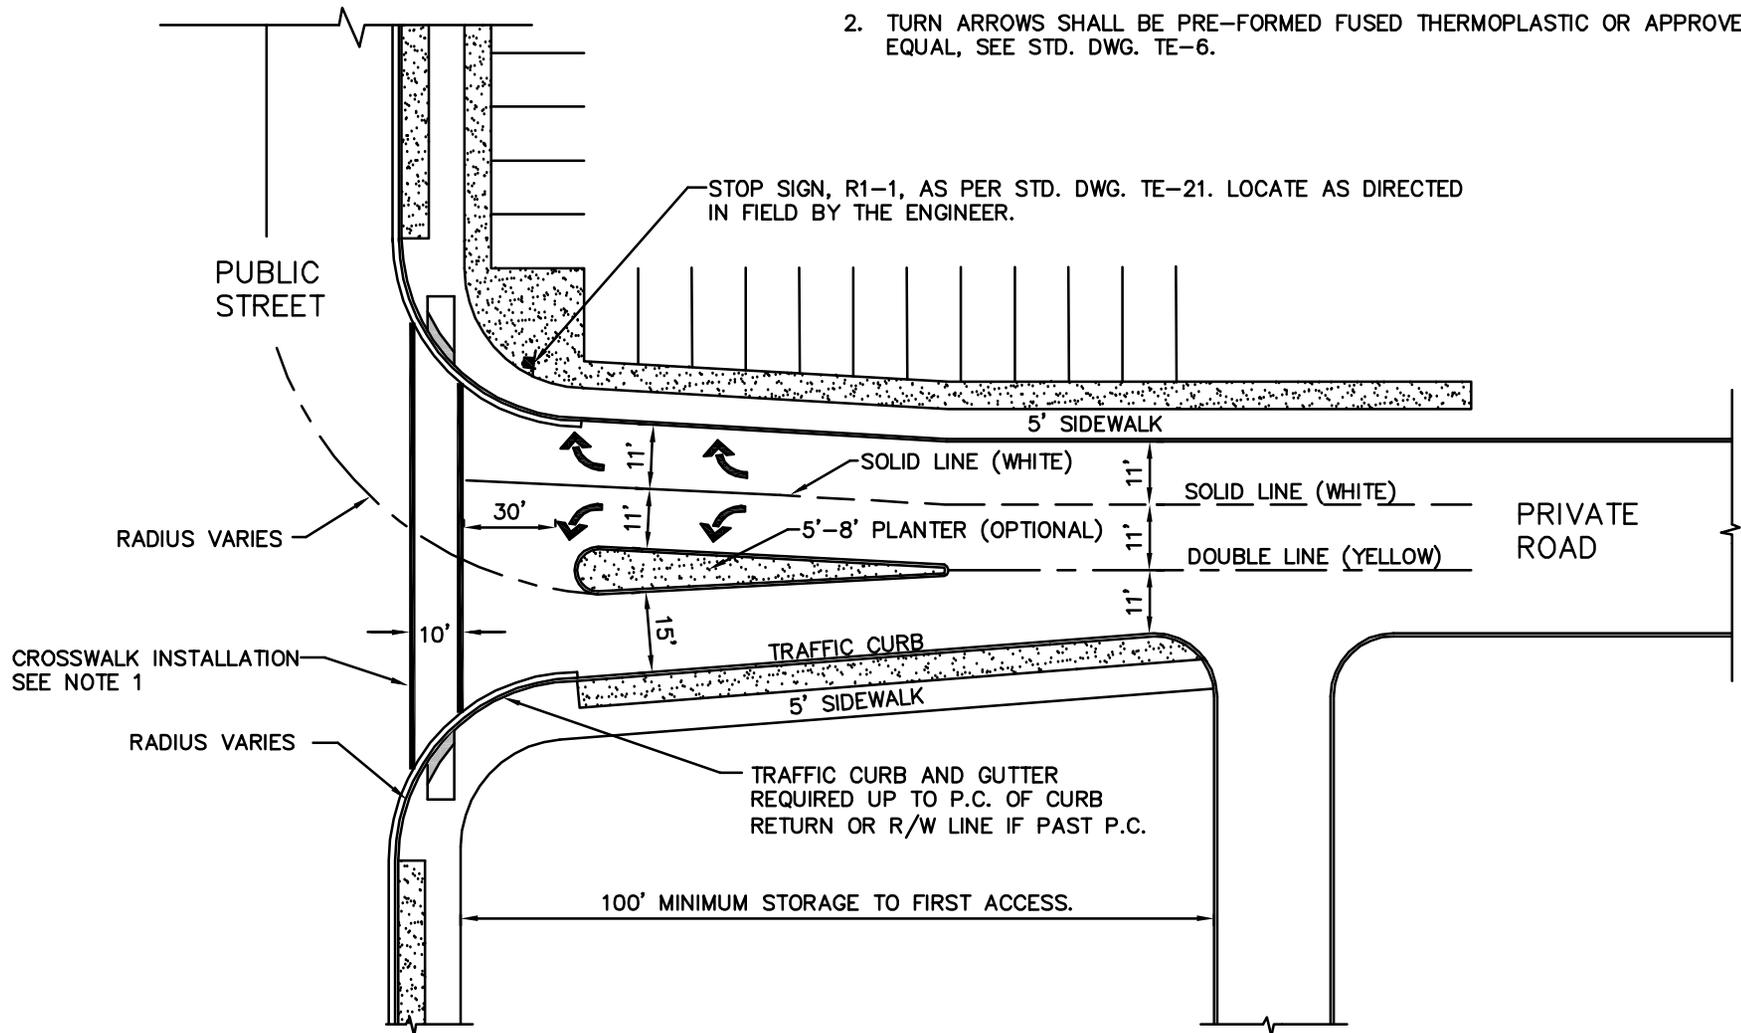

**PRIVATE COMMERCIAL ROAD/PUBLIC STREET INTERSECTION**

DRAWING NUMBER	DEV-2
SCALE	NONE
REVISION DATE	01/14
DEPARTMENT	TRANS