

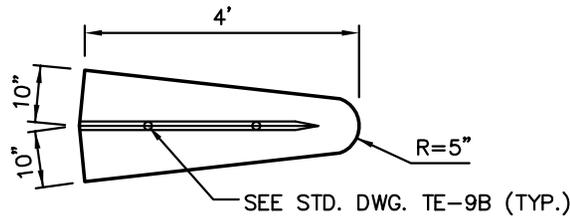



FOR MAINTENANCE OR EXTENSION OF EXISTING CURB ONLY. NOT FOR NEW INSTALLATIONS.  
(FOR NEW INSTALLATIONS SEE STD. DWGS. TE-9C AND TE-9D)

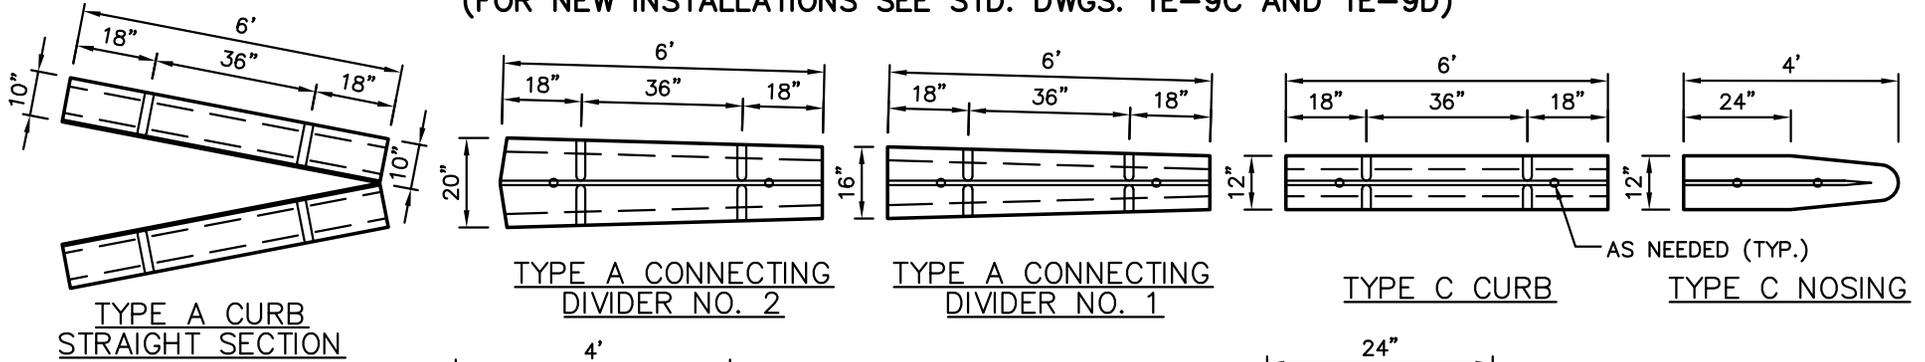


TYPE A NOSING

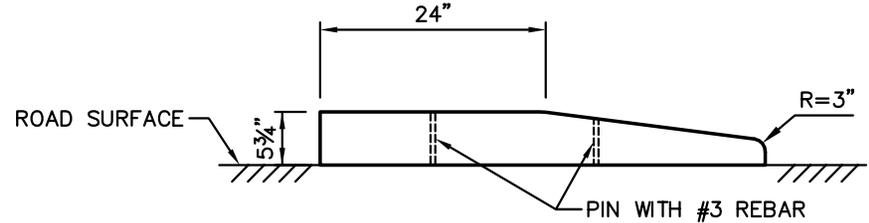

ELEVATION - TYPE A NOSING AND C NOSING

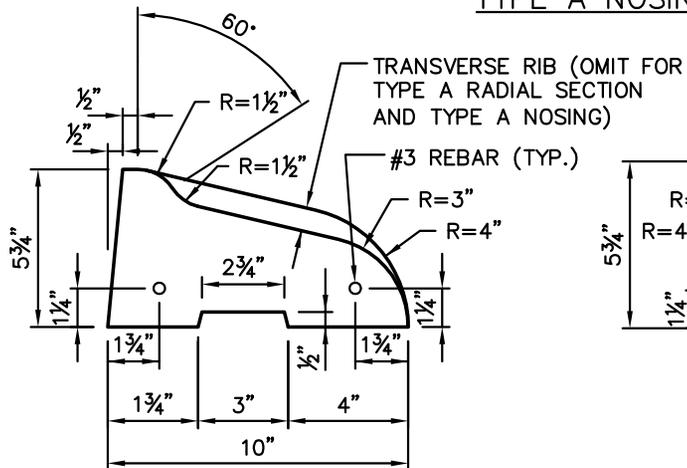

SECTION - TYPE A CURB

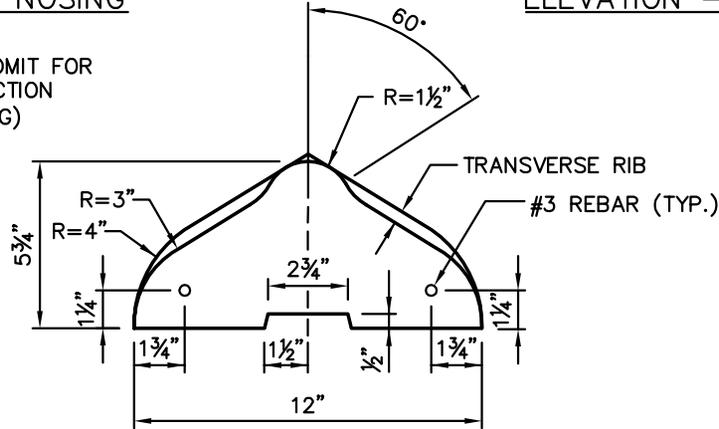

SECTION - TYPE C CURB

NOTES:

1. ONLY 6' SECTIONS OF TYPE C AND TYPE A CURB SHALL BE USED ON ALL INSTALLATIONS, EXCEPT FOR NOTE 2.
2. THE USE OF 1' BLOCK SECTIONS OF TYPE C AND TYPE A CURB SHALL ONLY BE USED TO FORM SMALL RADIUS CURVES OR ADJUSTMENTS IN FINAL LENGTH, AS APPROVED BY THE ENGINEER.
3. ALL PRECAST TRAFFIC CURBS SHALL BE SECURED USING WSDOT APPROVED 2 PART EPOXY RESIN.
4. PRECAST CURB NOSINGS AND NEXT TWO SECTIONS OF CURB SHALL BE BOTH PINNED AND EPOXIED TO THE ROAD SURFACE. SEE STD. DWG. TE-9B.



City of Bellevue

PRECAST TRAFFIC CURBS  
FOR MAINTENANCE OF EXISTING CURB

DRAWING NUMBER	TE-9A
SCALE	NONE
REVISION DATE	03/15
DEPARTMENT	TRANS