



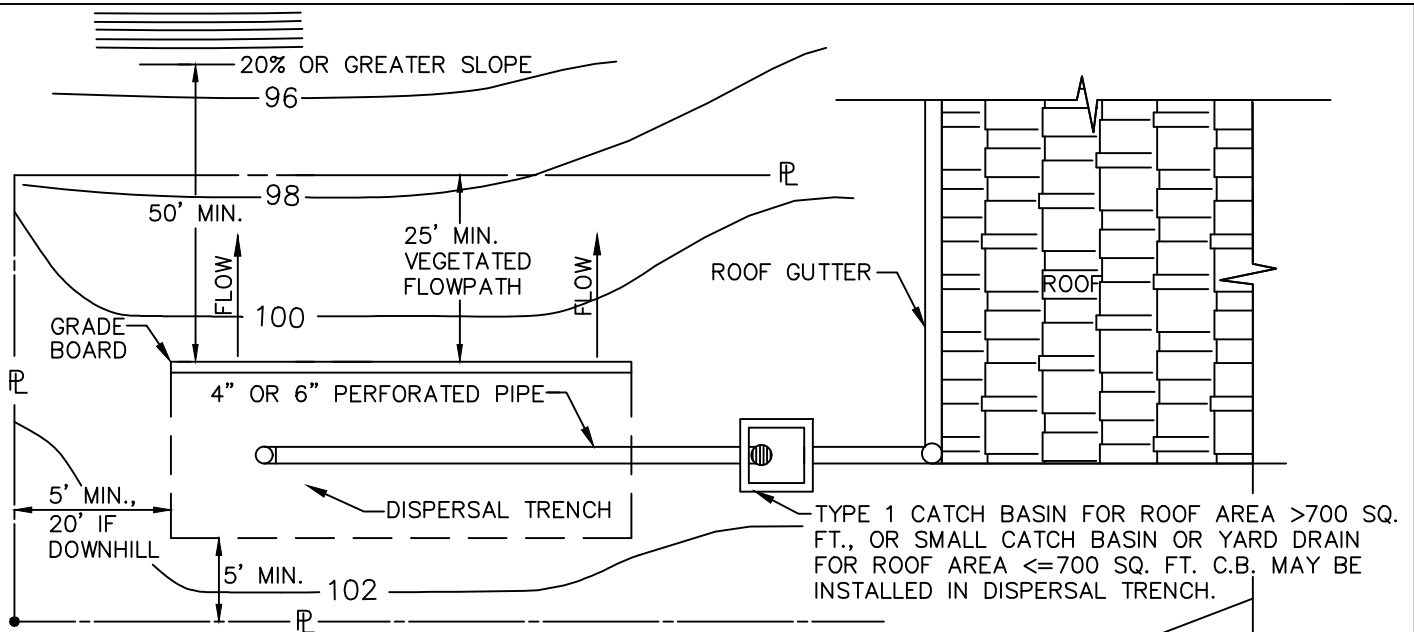

PLAN VIEW

NO SCALE

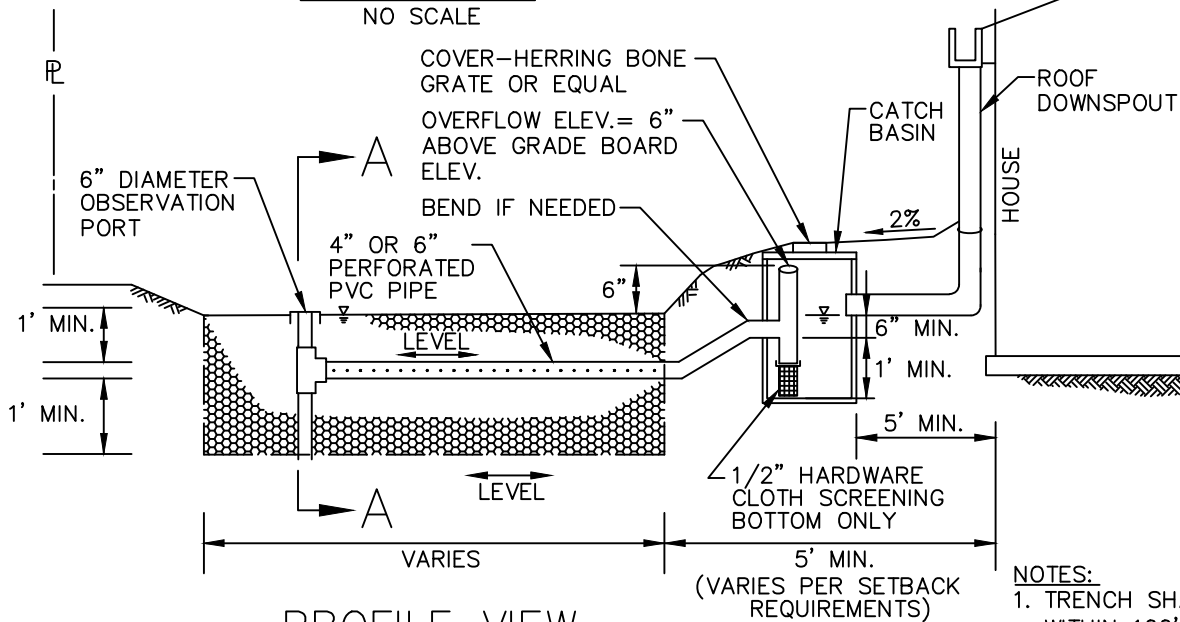


PROFILE VIEW

NO SCALE

NOTES:

1. TRENCH SHALL NOT BE LOCATED WITHIN 100' OF A WELL OR 10' FROM ANY PART OF A SEPTIC SYSTEM.
2. TRENCH SHALL BE CONSTRUCTED SO AS TO PREVENT CONCENTRATED DISCHARGE AND/OR EROSION.
3. GRADE BOARD & SUPPORT CEDAR OR RECYCLED PLASTIC (UNTREATED). SPACE SUPPORT POSTS EVERY 10' MIN. TO KEEP GRADE BOARD LEVEL.
4. LEAVE ROCK PERMANENTLY EXPOSED. DO NOT COVER.

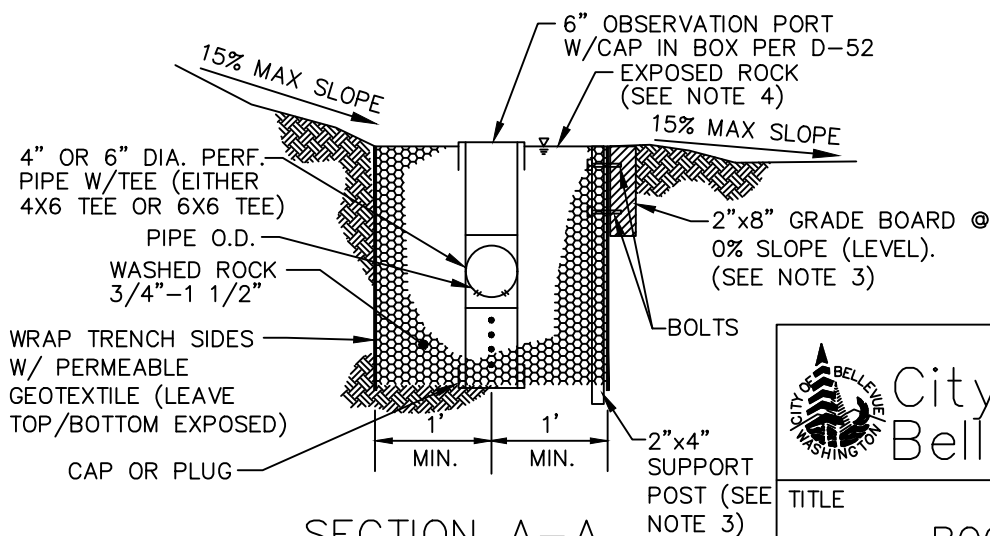

SECTION A-A

NO SCALE



City of
Bellevue

STORM AND SURFACE
WATER UTILITY

TITLE

ROOF DOWNSPOUT
DISPERSAL TRENCH