

NO.	1	DATE	08-16-2018
BY		DESCRIPTION	PSE REVIEW 1
LM		SUBMITTALS & REVISIONS	



NOT FOR CONSTRUCTION

Globe Norway maple

Red buckeye

Toba hawthorn



EXAMPLE PLAN

CONCEPTUAL PROPERTY RESTORATION AND PLANTING PLAN

PLANT SCHEDULE

TREES	COMMON NAME / BOTANICAL NAME	QTY
	PACIFIC SERVICEBERRY / AMELANCHIER ALNIFOLA	9
	DWARF STRAWBERRY TREE / ARBUTUS UNEDO 'COMPACTA'	7
	RED KOUSA DOGWOOD / CORNIUS KOUSA 'SATOMI'	12
	MOUNTAIN HEMLOCK / TSUGA MERTENSIANA	10

PLANT SCHEDULE

TREES	COMMON NAME / BOTANICAL NAME	QTY
	GLOBE NORWAY MAPLE / ACER PLATANOIDES 'GLOBOSUM'	8
	RED BUCKEYE / AESCULUS PAVIA	9
	PACIFIC SERVICEBERRY / AMELANCHIER ALNIFOLA	3
	TOBA HAWTHORN / CRATAEGUS X MORDENENSIS 'TOBA'	11

LEGEND




- PSE EASEMENT
- APPROXIMATE PARCEL BOUNDARY
- TREES TO BE REMOVED

TREE TABLE

TAG #	COMMON NAME / BOTANICAL NAME	DBH (IN)	REMOVE	TRUNK TREATMENT	FIELD DETERMINATION
449	Sweet cherry / Prunus avium	3.0	Yes	Grind	1
535	Douglas-fir / Pseudotsuga menziesii	13.0	Yes	Grind	1
536	Spruce species / Picea sp.	11.0	Yes	Grind	1
537	Spruce species / Picea sp.	10.5	Yes	Grind	1
538	Douglas-fir / Pseudotsuga menziesii	10.0	Yes	Grind	1
539	Horse chestnut / Aesculus hippocastanum	5.0	Yes	Grind	1
580	Pacific willow / Salix lasianдра	17.0	Yes	Grind	1
581	Pacific willow / Salix lasianдра	10.0	Yes	Grind	1
582	Apple / Malus domestica	3.7	Yes	Grind	2
583	Apple / Malus domestica	2.2	Yes	Grind	2
584	Apple / Malus domestica	3.0	Yes	Grind	2
585	Apple / Malus domestica	1.8	Yes	Grind	2
586	Apple / Malus domestica	2.6	Yes	Grind	2
587	Apple / Malus domestica	2.2	Yes	Grind	2
589	Apple / Malus domestica	4.1	Yes	Grind	2
590	Apple / Malus domestica	2.0	Yes	Grind	2
591	Apple / Malus domestica	2.0	Yes	Grind	2
592	Sweet cherry / Prunus avium	1.2	Yes	Grind	1
593	Sweet cherry / Prunus avium	3.1	Yes	Grind	1
594	Sweet cherry / Prunus avium	1.5	Yes	Grind	1
595	Sweet cherry / Prunus avium	4.2	Yes	Grind	1
596	Asian pear / Pyrus pyrifolia	1.5	Yes	Grind	1
597	Sweet cherry / Prunus avium	1.4	Yes	Grind	1
598	Apple / Malus domestica	1.0	Yes	Grind	2

NOTES

- THIS PLAN IS FOR DISCUSSION PURPOSES ONLY. PSE DOES NOT REPRESENT, WARRANT OR GUARANTEE THAT THE FINAL VEGETATION PLAN WILL INCLUDE THE TREES AND SHRUBS, AND PLANTING LOCATIONS DEPICTED IN THIS CONCEPTUAL PLAN. THE PLAN IS SUBJECT TO CHANGE SUBJECT TO FURTHER DESIGN, ENVIRONMENTAL REVIEW, PERMITTING, AND CONSTRUCTION NEEDS THAT MAY ARISE AT A LATER DATE. PLEASE BE AWARE THAT CONSTRUCTION ACCESS, POLE TYPES, POLE HEIGHTS, AND POLE LOCATIONS ARE SUBJECT TO CHANGE PENDING FURTHER DESIGN, ENVIRONMENTAL REVIEW, PERMITTING AND IN-FIELD CONSTRUCTION NEEDS.
- REPLACEMENT TREES AND SHRUBS WILL BE PLANTED AT LESS MATURE HEIGHTS THAN WHAT IS SHOWN IN THE PLAN.

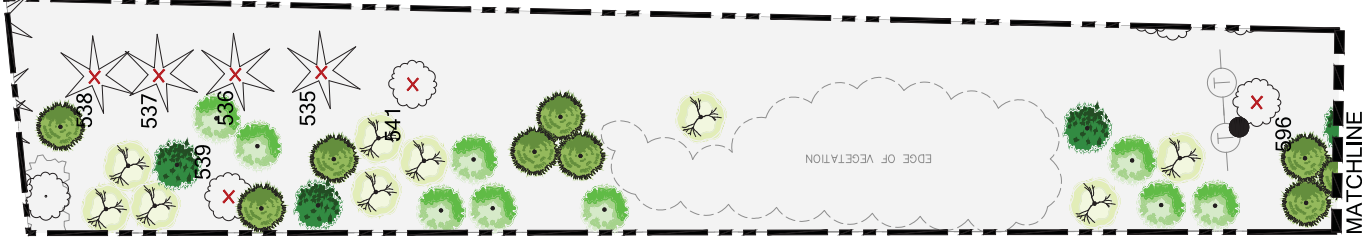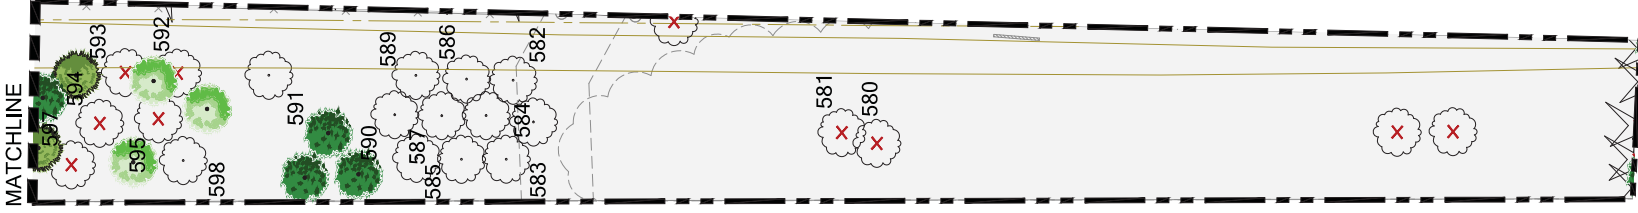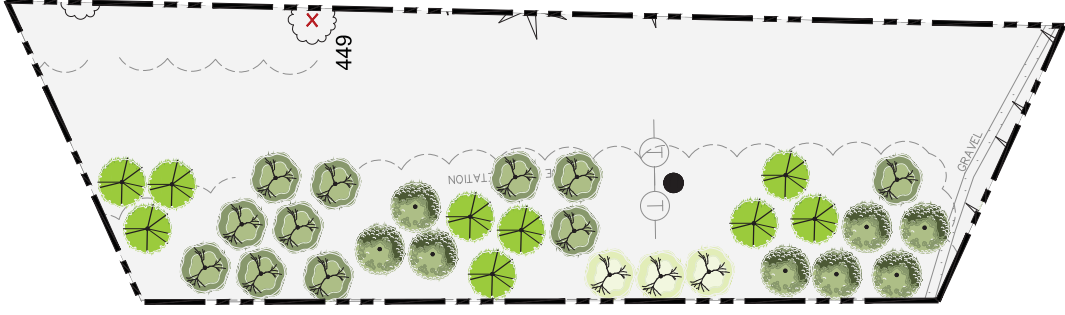

Mountain Hemlock

Red Kousa dogwood

Dwarf strawberry tree

Pacific serviceberry



Red buckeye

Globe Norway maple

Toba hawthorn