
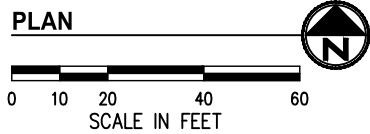


K:\PROJECTS\BELLEVUE\18096-Transportation On-Call\18096 TO1-156th & Lake Wa Blvd Study\DESIGN\Drawings\Contract\18069APLN.dwg 8/5/2019 4:07 PM

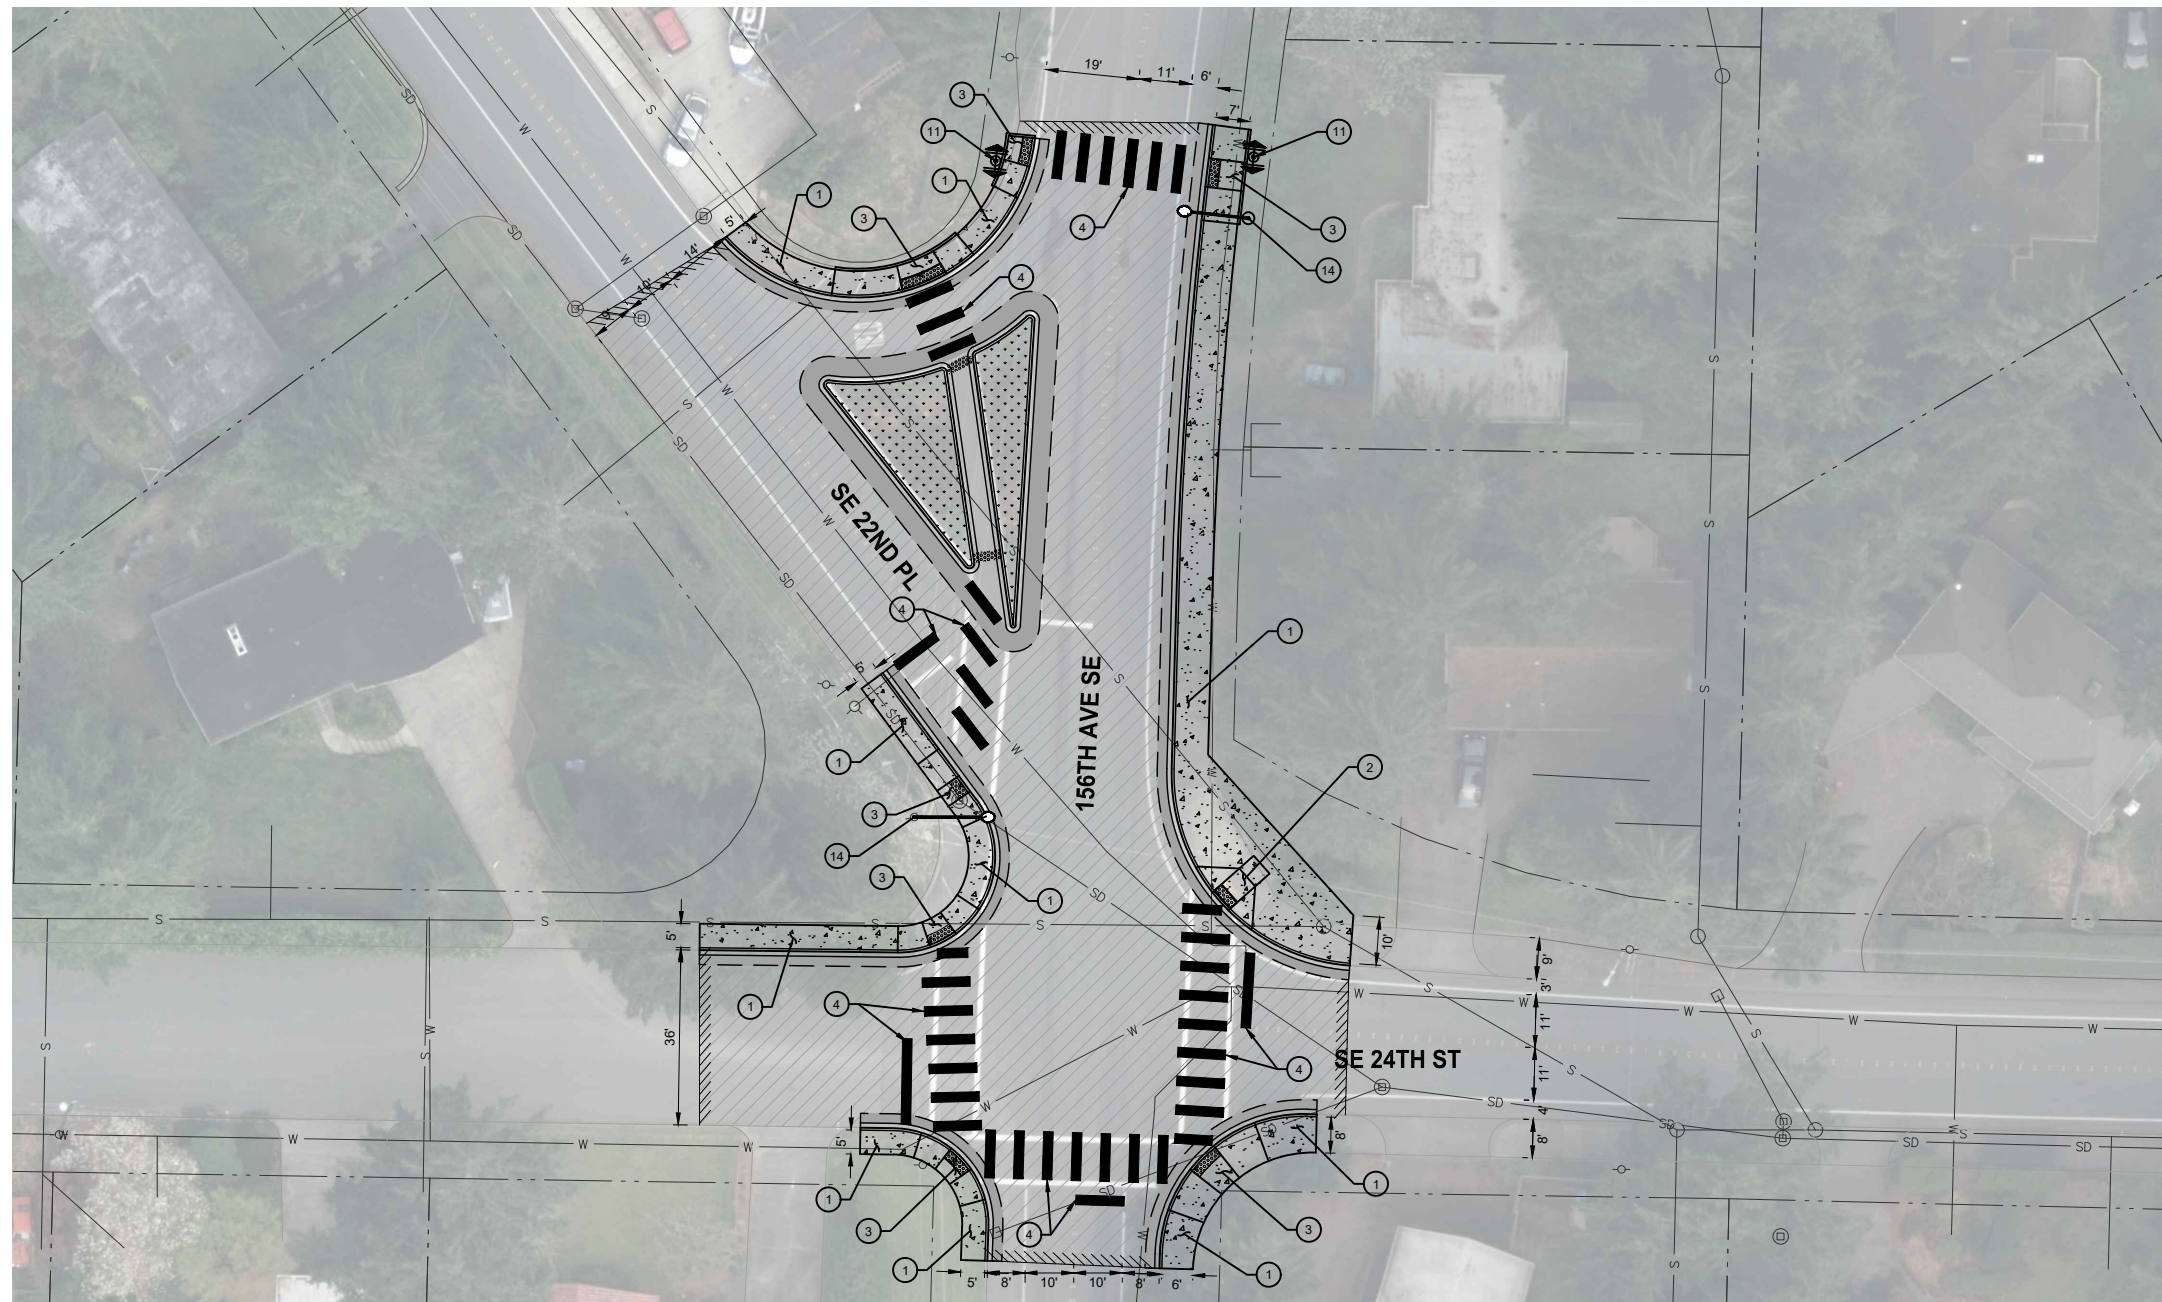

**CONSTRUCTION NOTES**

- ① CONSTRUCT CEMENT CONCRETE SIDEWALK, TRAFFIC CURB AND GUTTER PER COB DWG SW-100-1 AND SW-110-1.
- ② CONSTRUCT CEMENT CONCRETE PERPENDICULAR CURB RAMP PER COB DWG SW-230-1.
- ③ CONSTRUCT CEMENT CONCRETE PARALLEL CURB RAMP PER COB DWG SW-210-1.
- ④ INSTALL CHANNELIZATION LINES PER COB DWG CH-100-1.
- ⑤ INSTALL BIKE LANE CHANNELIZATION PER COB DWG CH-241-1 AND CH-270-1.
- ⑥ INSTALL CROSSWALK MARKINGS PER COB DWG CW-100-1.
- ⑦ INSTALL DRIVEWAY APPROACH TYPE 4 PER COB DWG SW-170-1.
- ⑧ INSTALL CHANNELIZATION ARROW PER COB DWG CH-170-1.
- ⑨ INSTALL MODULAR BLOCK FILL WALL.
- ⑩ INSTALL STAMPED CONCRETE ENTRY TREATMENT.
- ⑪ INSTALL RECTANGULAR RAPID FLASHING BEACON (RRFB).
- ⑫ INSTALL DRIVEWAY APPROACH PER COB DWG SW-180-1.
- ⑬ INSTALL NEW LUMINAIRE PER COB DWG SL-110-1.

**LEGEND**

- CONCRETE SIDEWALK
- DRIVEWAY
- NEW PAVEMENT
- DETECTABLE WARNING SURFACE
- BRICK PAVERS
- PLANTER
- HMA OVERLAY AREA
- ASPHALT OVERLAY EXTENTS
- EX ROW/PARCEL LINE

NO.	DATE	BY	APPR.	REVISIONS

DESIGNED BY \_\_\_\_\_ DATE \_\_\_\_\_  
 DRAWN BY \_\_\_\_\_ DATE \_\_\_\_\_  
 CHECKED BY \_\_\_\_\_ DATE \_\_\_\_\_



**156TH AVE AND LAKE  
WASHINGTON BLVD STUDY**

PRELIMINARY ROADWAY PLAN  
SE 24TH ST

**DRAFT** SHT 3 OF 4