




**GENERAL NOTES:**  
 1. SIDEWALKS SHALL BE SLOPED TOWARDS ROADWAY, AND CROSS SLOPES SHALL NOT EXCEED 1.5% UNLESS OTHERWISE NOTED ON PLANS.  
 NST = NO STEEPER THAN

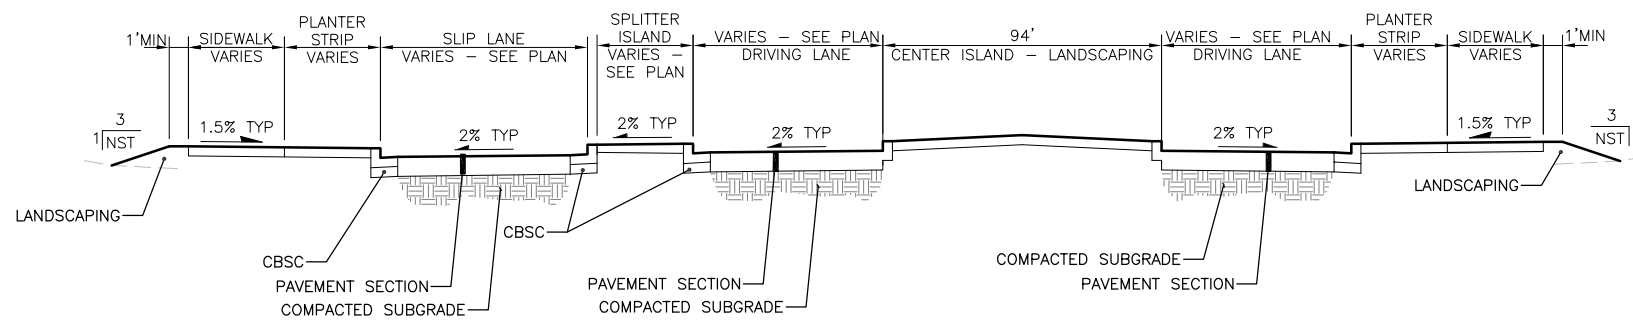


**SECTION A - CENTER ISLAND WITH SLIP LANE**  
 NOT TO SCALE

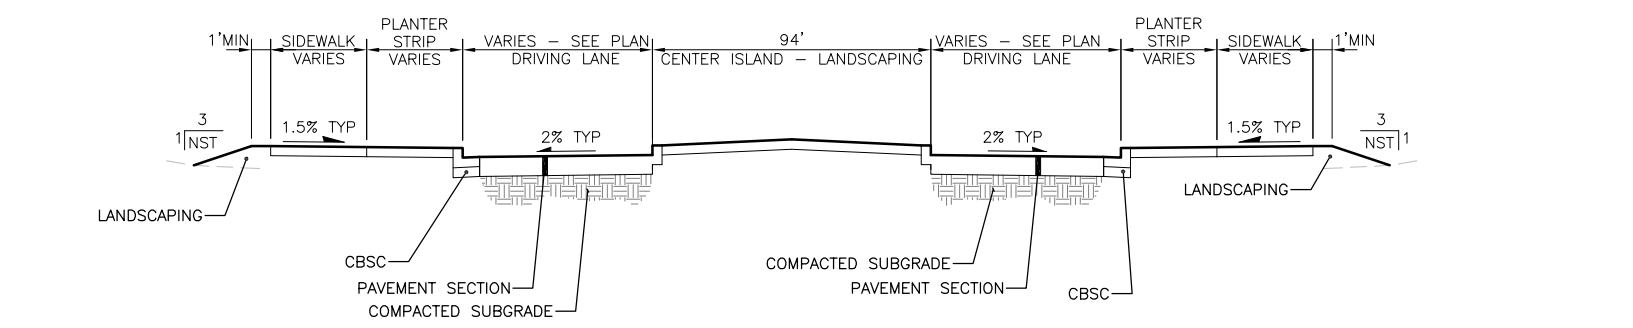



**SECTION B - CENTER ISLAND**  
 NOT TO SCALE

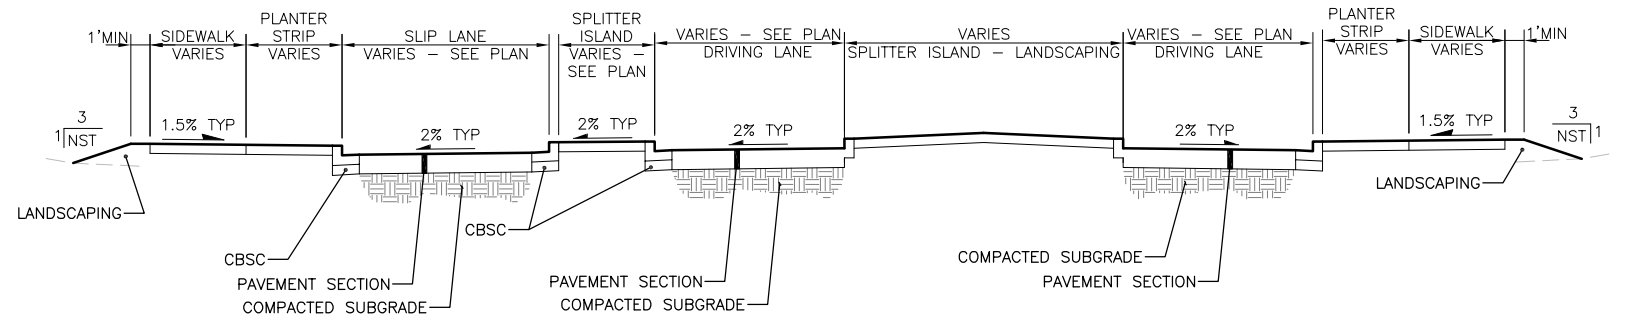

**SECTION C - SPLITTER ISLAND WITH ONE SLIP LANE**  
 NOT TO SCALE

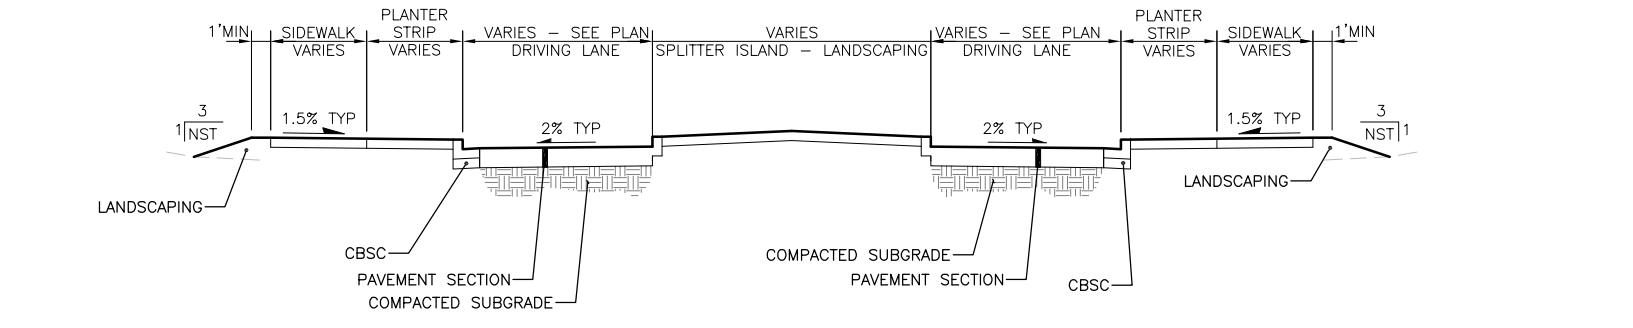

**SECTION D - SPLITTER ISLAND**  
 NOT TO SCALE

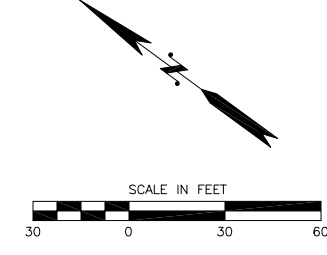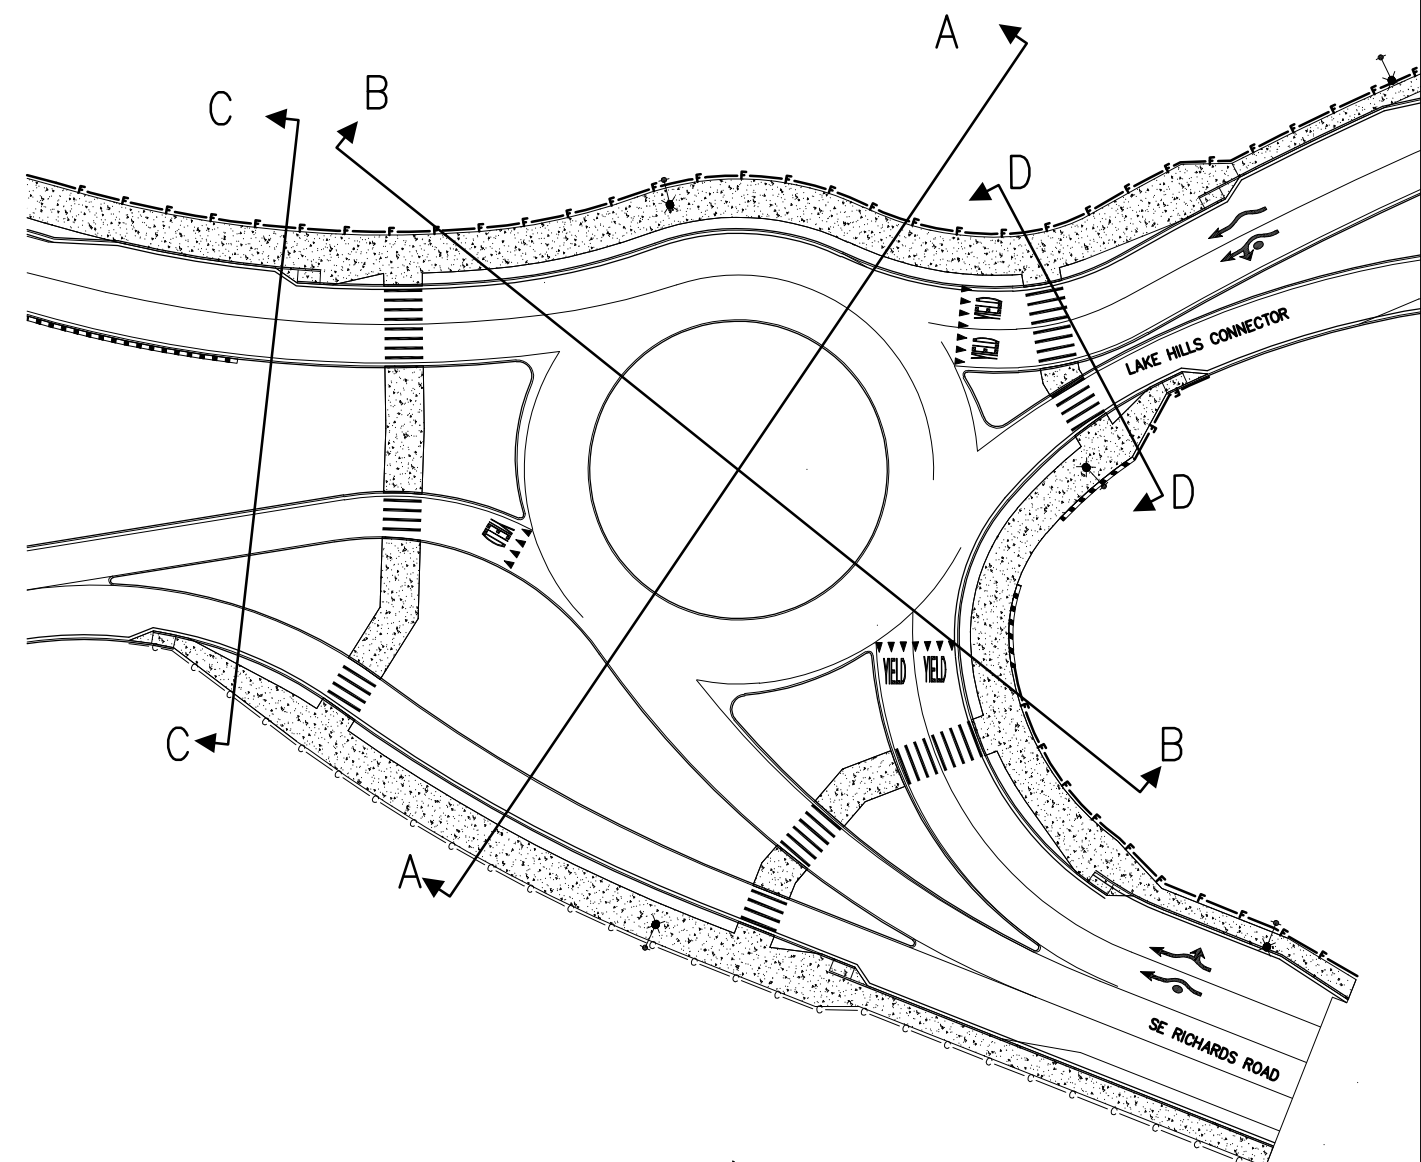

**10% SUBMITTAL**

06/11/2019 1:16pm H:\2551\18\003 Bellevue TO 2 LHCSE 8th Lakemont Forest\Drafting\Design - CAD 2018\SA1 - 10% PLANS\RICHARDS ROAD\251802-SEC1\_SA1.dwg

NO.	DATE	BY	APPR.	REVISIONS

**Approved By**  
 TRANSPORTATION DESIGN MANAGER DATE  
 PROJECT MANAGER DATE

CRS DESIGNED BY JUNE 2019 DATE  
 WRM DRAWN BY JUNE 2019 DATE  
 CJE CHECKED BY JUNE 2019 DATE




**Reid Middleton**  
 728 134th Street SW Suite 200  
 Everett, Washington 98204  
 Ph: 425 741-3800

**SE RICHARDS RD & LAKE HILLS CONNECTOR  
 ROUNDABOUT IMPROVEMENTS**

TYPICAL SECTIONS  
 SEC1 SHT 1 OF 5



06/11/2019 1:19pm H:\2551\18\003 Bellevue TO 2 LHCSE 8th Lakemont Forest\Drafting\Design - CAD\_2018\SA1 - 10% PLANS\PLANS\1802-PP1\_SA1.dwg

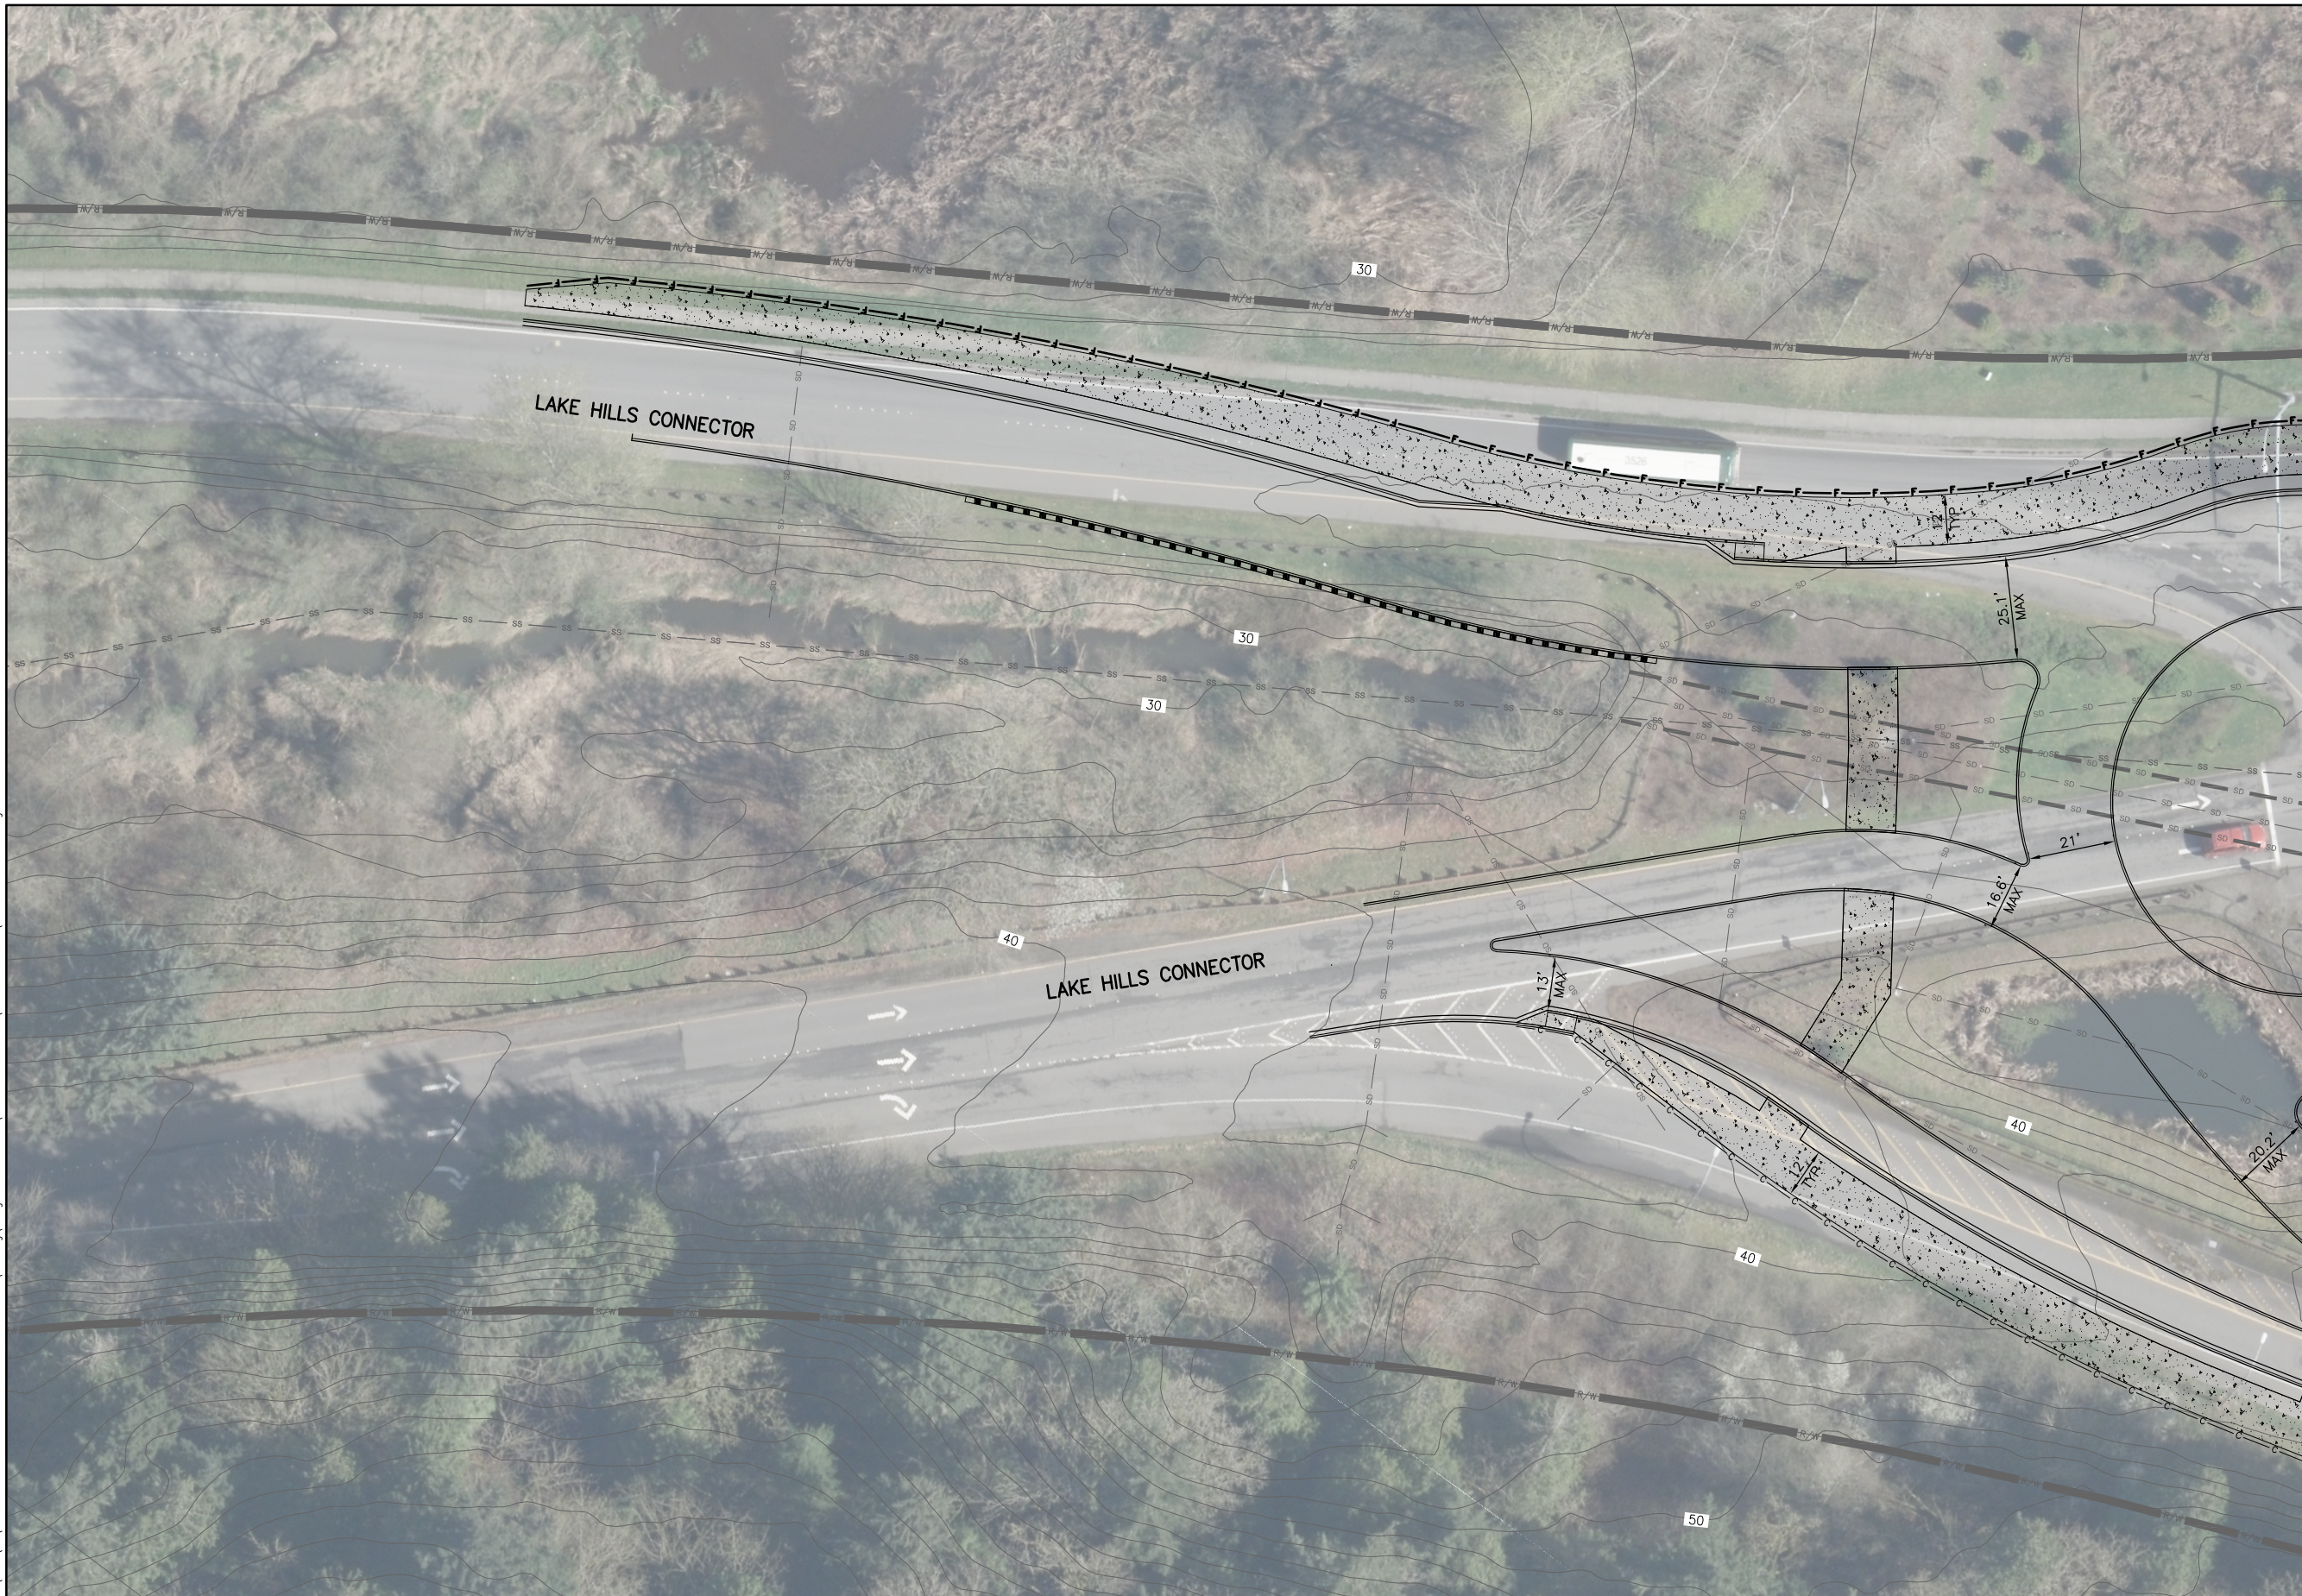

**LEGEND:**

- c—c— CUT LINE
- f—f— FILL LINE
- ▨▨▨▨ ASSUMED WALL

MATCH LINE - SEE SHEET PP2

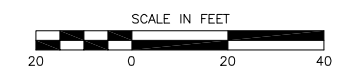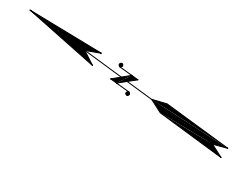

Know what's below.  
Call before you dig.

**10% SUBMITTAL**

NO.	DATE	BY	APPR.	REVISIONS

**Approved By**

TRANSPORTATION DESIGN MANAGER \_\_\_\_\_ DATE \_\_\_\_\_

PROJECT MANAGER \_\_\_\_\_ DATE \_\_\_\_\_

CRS DESIGNED BY \_\_\_\_\_ DATE **JUNE 2019**

WRM DRAWN BY \_\_\_\_\_ DATE **JUNE 2019**

CJE CHECKED BY \_\_\_\_\_ DATE **JUNE 2019**


**City of Bellevue**  
TRANSPORTATION DEPARTMENT

728 134th Street SW Suite 200  
Everett, Washington 98204  
Ph: 425 741-3800



**SE RICHARDS RD & LAKE HILLS CONNECTOR  
ROUNDAABOUT IMPROVEMENTS**

06/11/2019 1:20pm H:\2551\18\003 Bellevue TO 2 LHCSE 8th Lakemont Forest\Drafting\Design - CAD\_2018\SA1 - 10% PLANS\RICARDS ROAD\251802-PP1\_SA1.dwg

MATCH LINE - SEE SHEET PP1

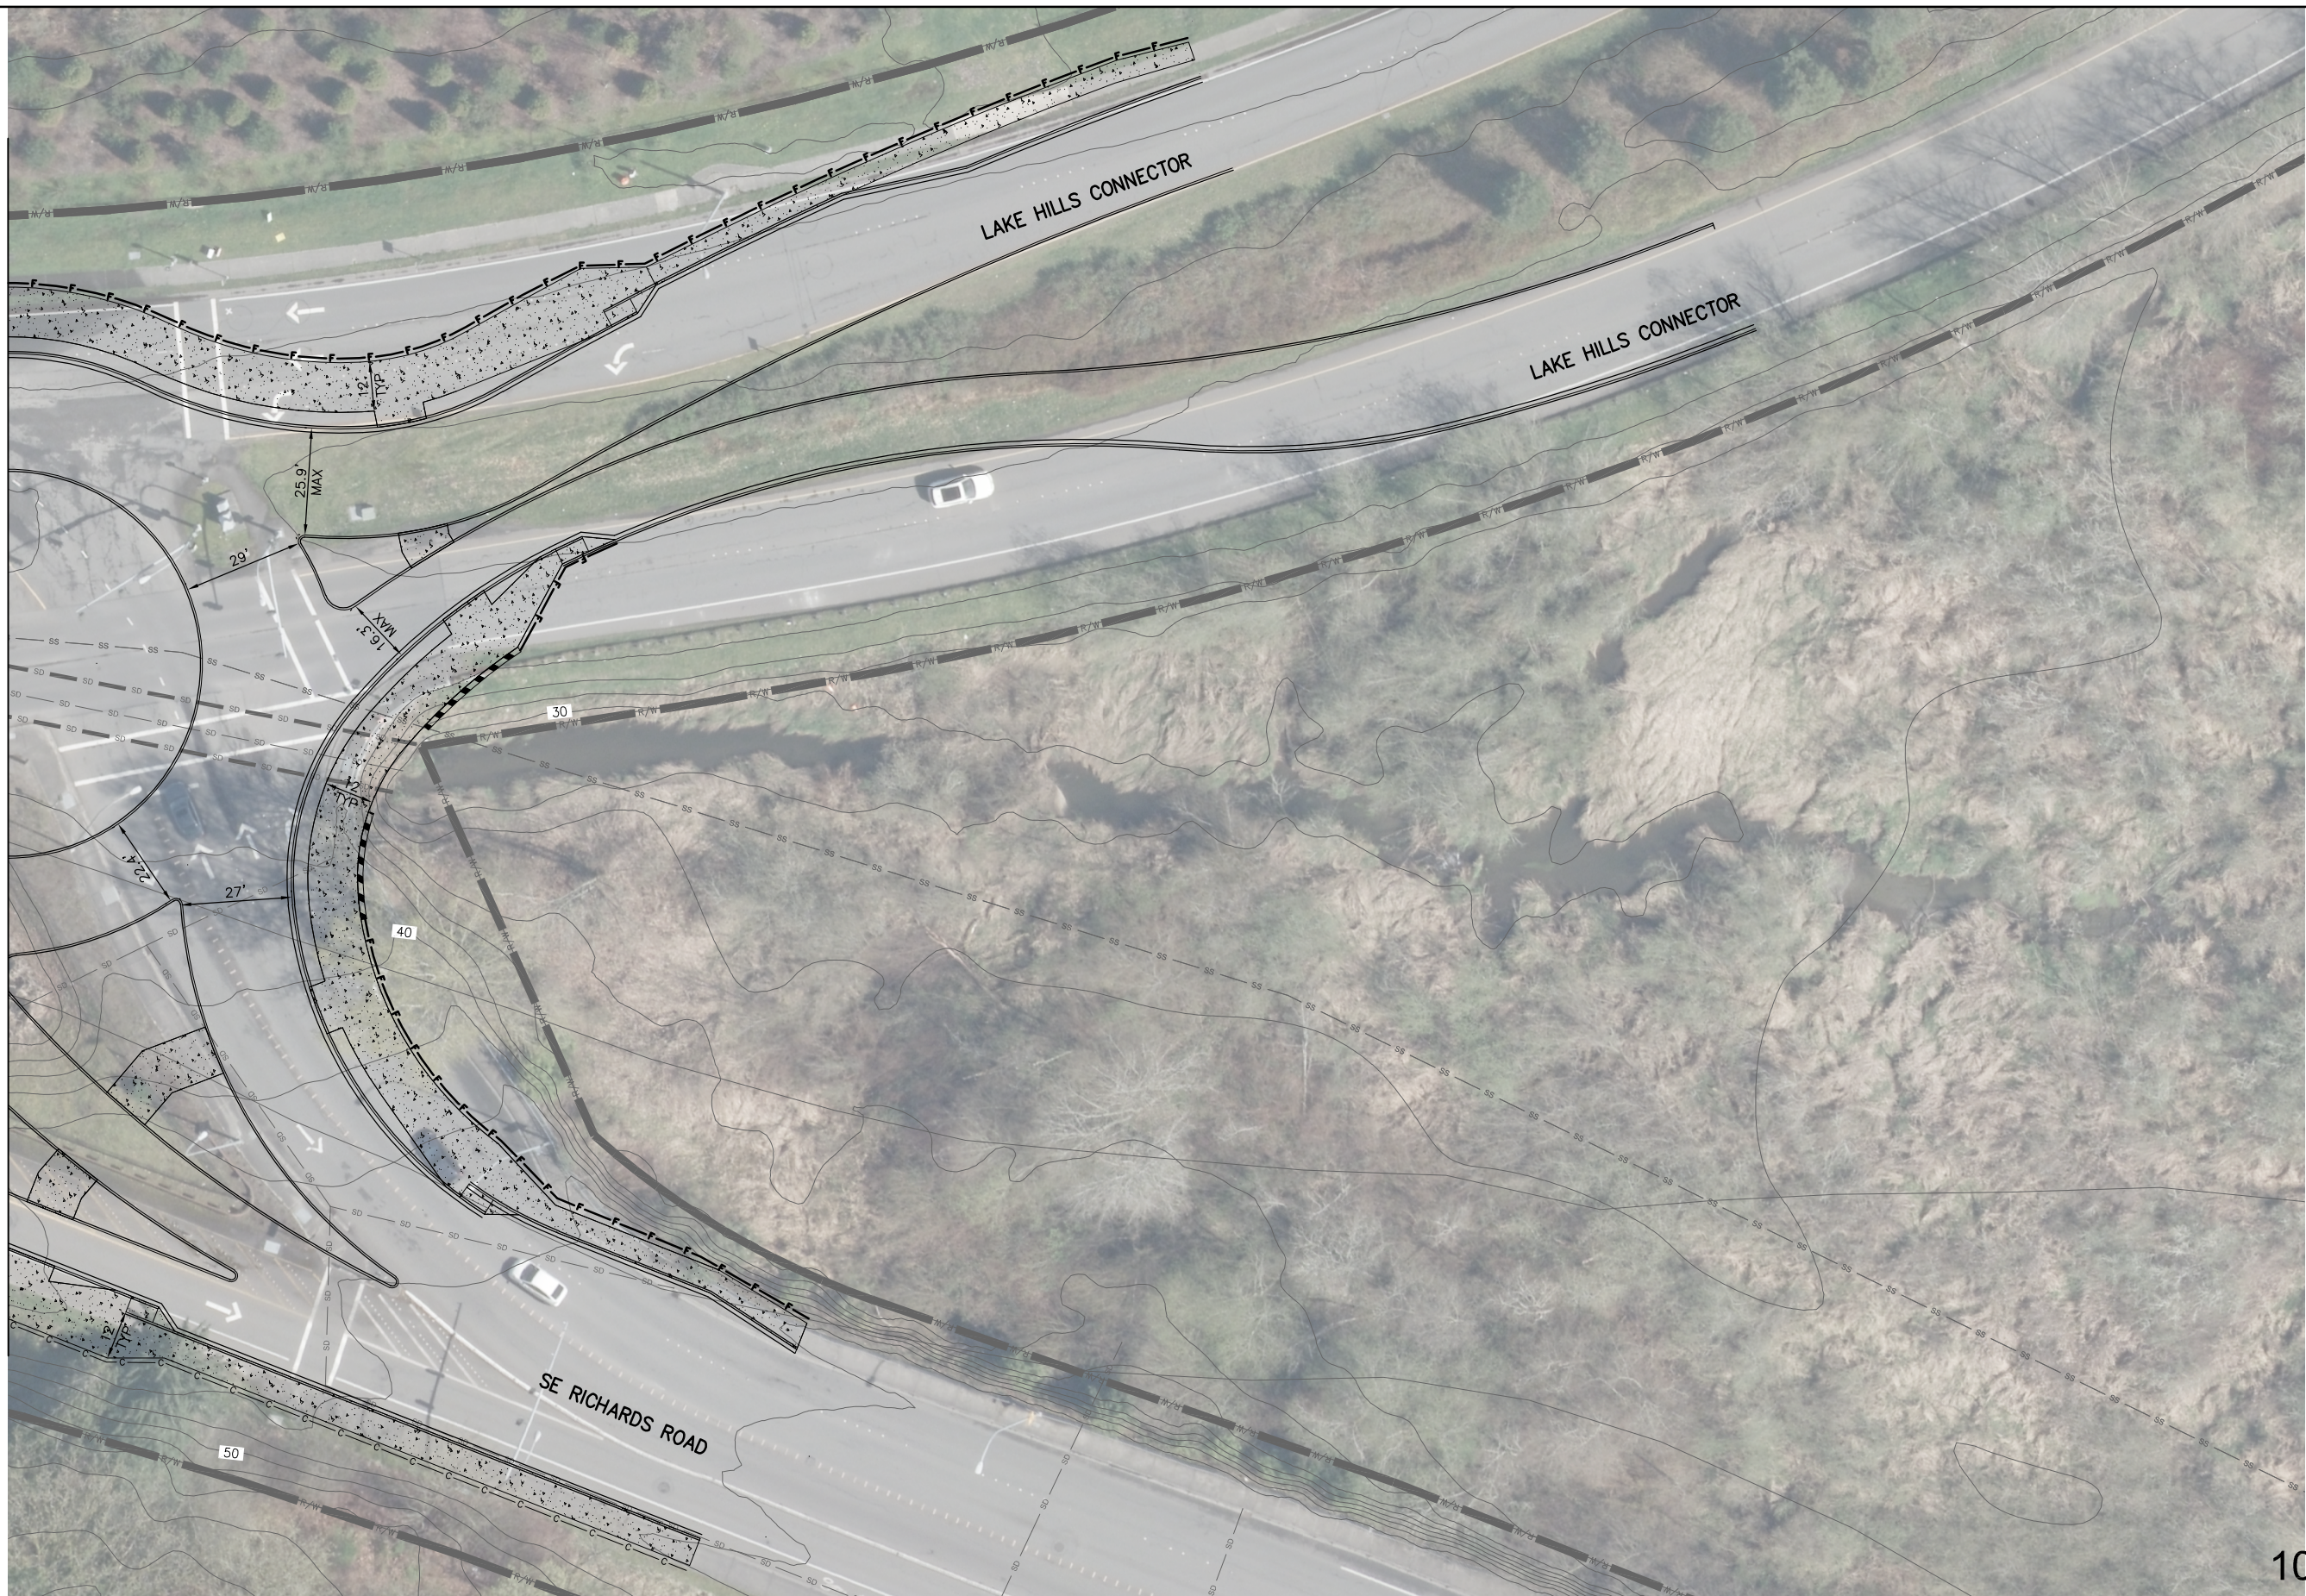

**LEGEND:**  
 -c-c- CUT LINE  
 -F-F- FILL LINE  
 // // // ASSUMED WALL

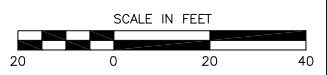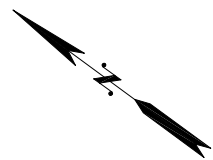

Know what's below.  
Call before you dig.

**10% SUBMITTAL**

NO.	DATE	BY	APPR.	REVISIONS

**Approved By**

TRANSPORTATION DESIGN MANAGER \_\_\_\_\_ DATE \_\_\_\_\_

PROJECT MANAGER \_\_\_\_\_ DATE \_\_\_\_\_

CRS DESIGNED BY **JUNE 2019** DATE  
 WRM DRAWN BY **JUNE 2019** DATE  
 CJE CHECKED BY **JUNE 2019** DATE




**Reid Middleton**  
 728 134th Street SW Suite 200  
 Everett, Washington 98204  
 Ph: 425 741-3800


**SE RICHARDS RD & LAKE HILLS CONNECTOR  
 ROUNDABOUT IMPROVEMENTS**

ROADWAY PLAN


PP2 SHT 3 OF 5

06/11/2019 1:21pm H:\2551\18\003 Bellevue TO 2 LHCS 8th Lakemont Forest\Drafting\Design - CAD\_2018\SA1 - 10% PLANS\18\003 Bellevue TO 2 LHCS 8th Lakemont Forest\Drafting\Design - CAD\_2018\SA1 - 10% PLANS\18\002-CH1\_SAI.dwg

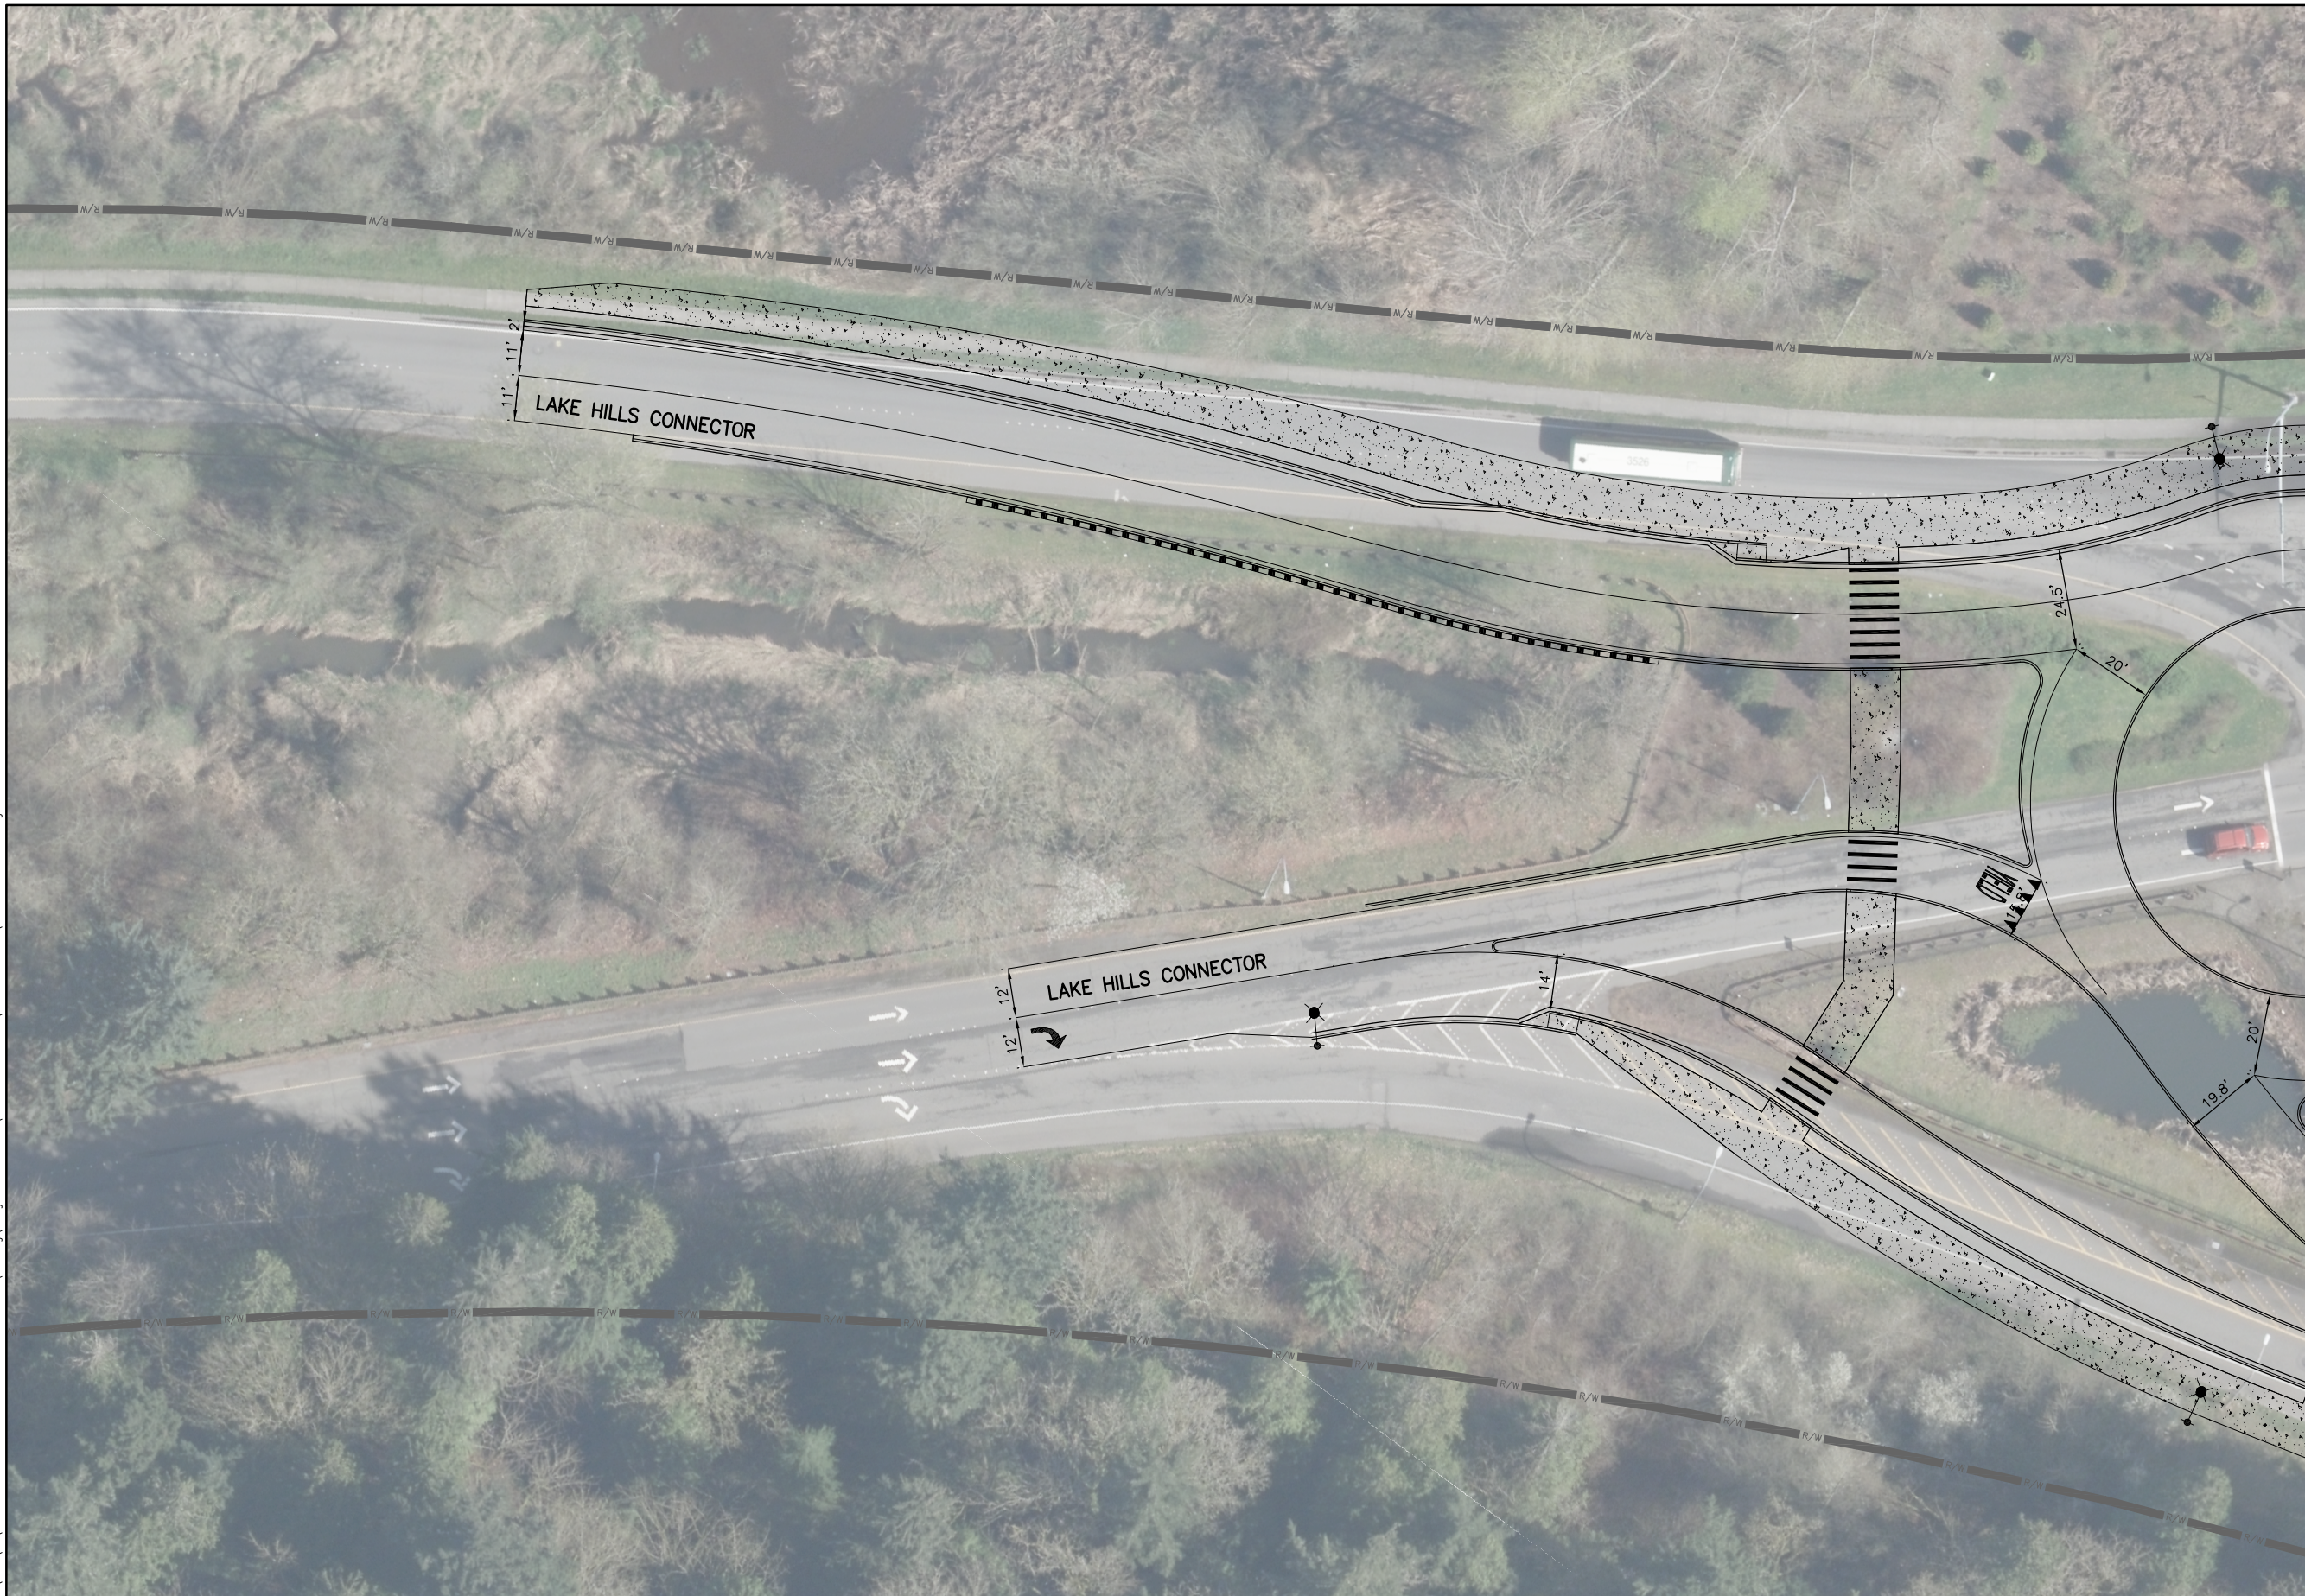

**LEGEND:**  
 ASSUMED STREET LIGHT

MATCH LINE - SEE SHEET PP2

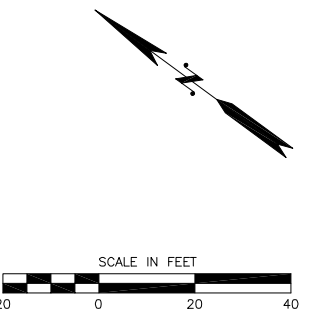

Know what's below.  
Call before you dig.

**10% SUBMITTAL**

NO.	DATE	BY	APPR.	REVISIONS

**Approved By**


TRANSPORTATION DESIGN MANAGER \_\_\_\_\_ DATE \_\_\_\_\_

PROJECT MANAGER \_\_\_\_\_ DATE \_\_\_\_\_

CRS DESIGNED BY \_\_\_\_\_ DATE JUNE 2019

WRM DRAWN BY \_\_\_\_\_ DATE JUNE 2019

CJE CHECKED BY \_\_\_\_\_ DATE JUNE 2019

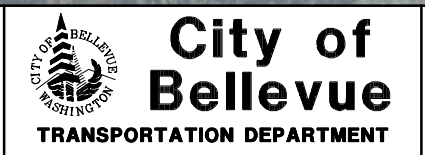

**Reid Middleton**

728 134th Street SW Suite 200  
Everett, Washington 98204  
Ph: 425 741-3800


**SE RICHARDS RD & LAKE HILLS CONNECTOR  
 ROUNDABOUT IMPROVEMENTS**


CHANNELIZATION PLAN



CHI SHT 4 OF 5

06/11/2019 1:22pm H:\2551\18\003 Bellevue TO 2 LHGSE 8th Lakemont Forest\Drafting\Design - CAD\_2018\SA1 - 10% PLANS\RICHARDS ROAD\251802-CH1\_SAI.dwg

MATCH LINE - SEE SHEET PP1

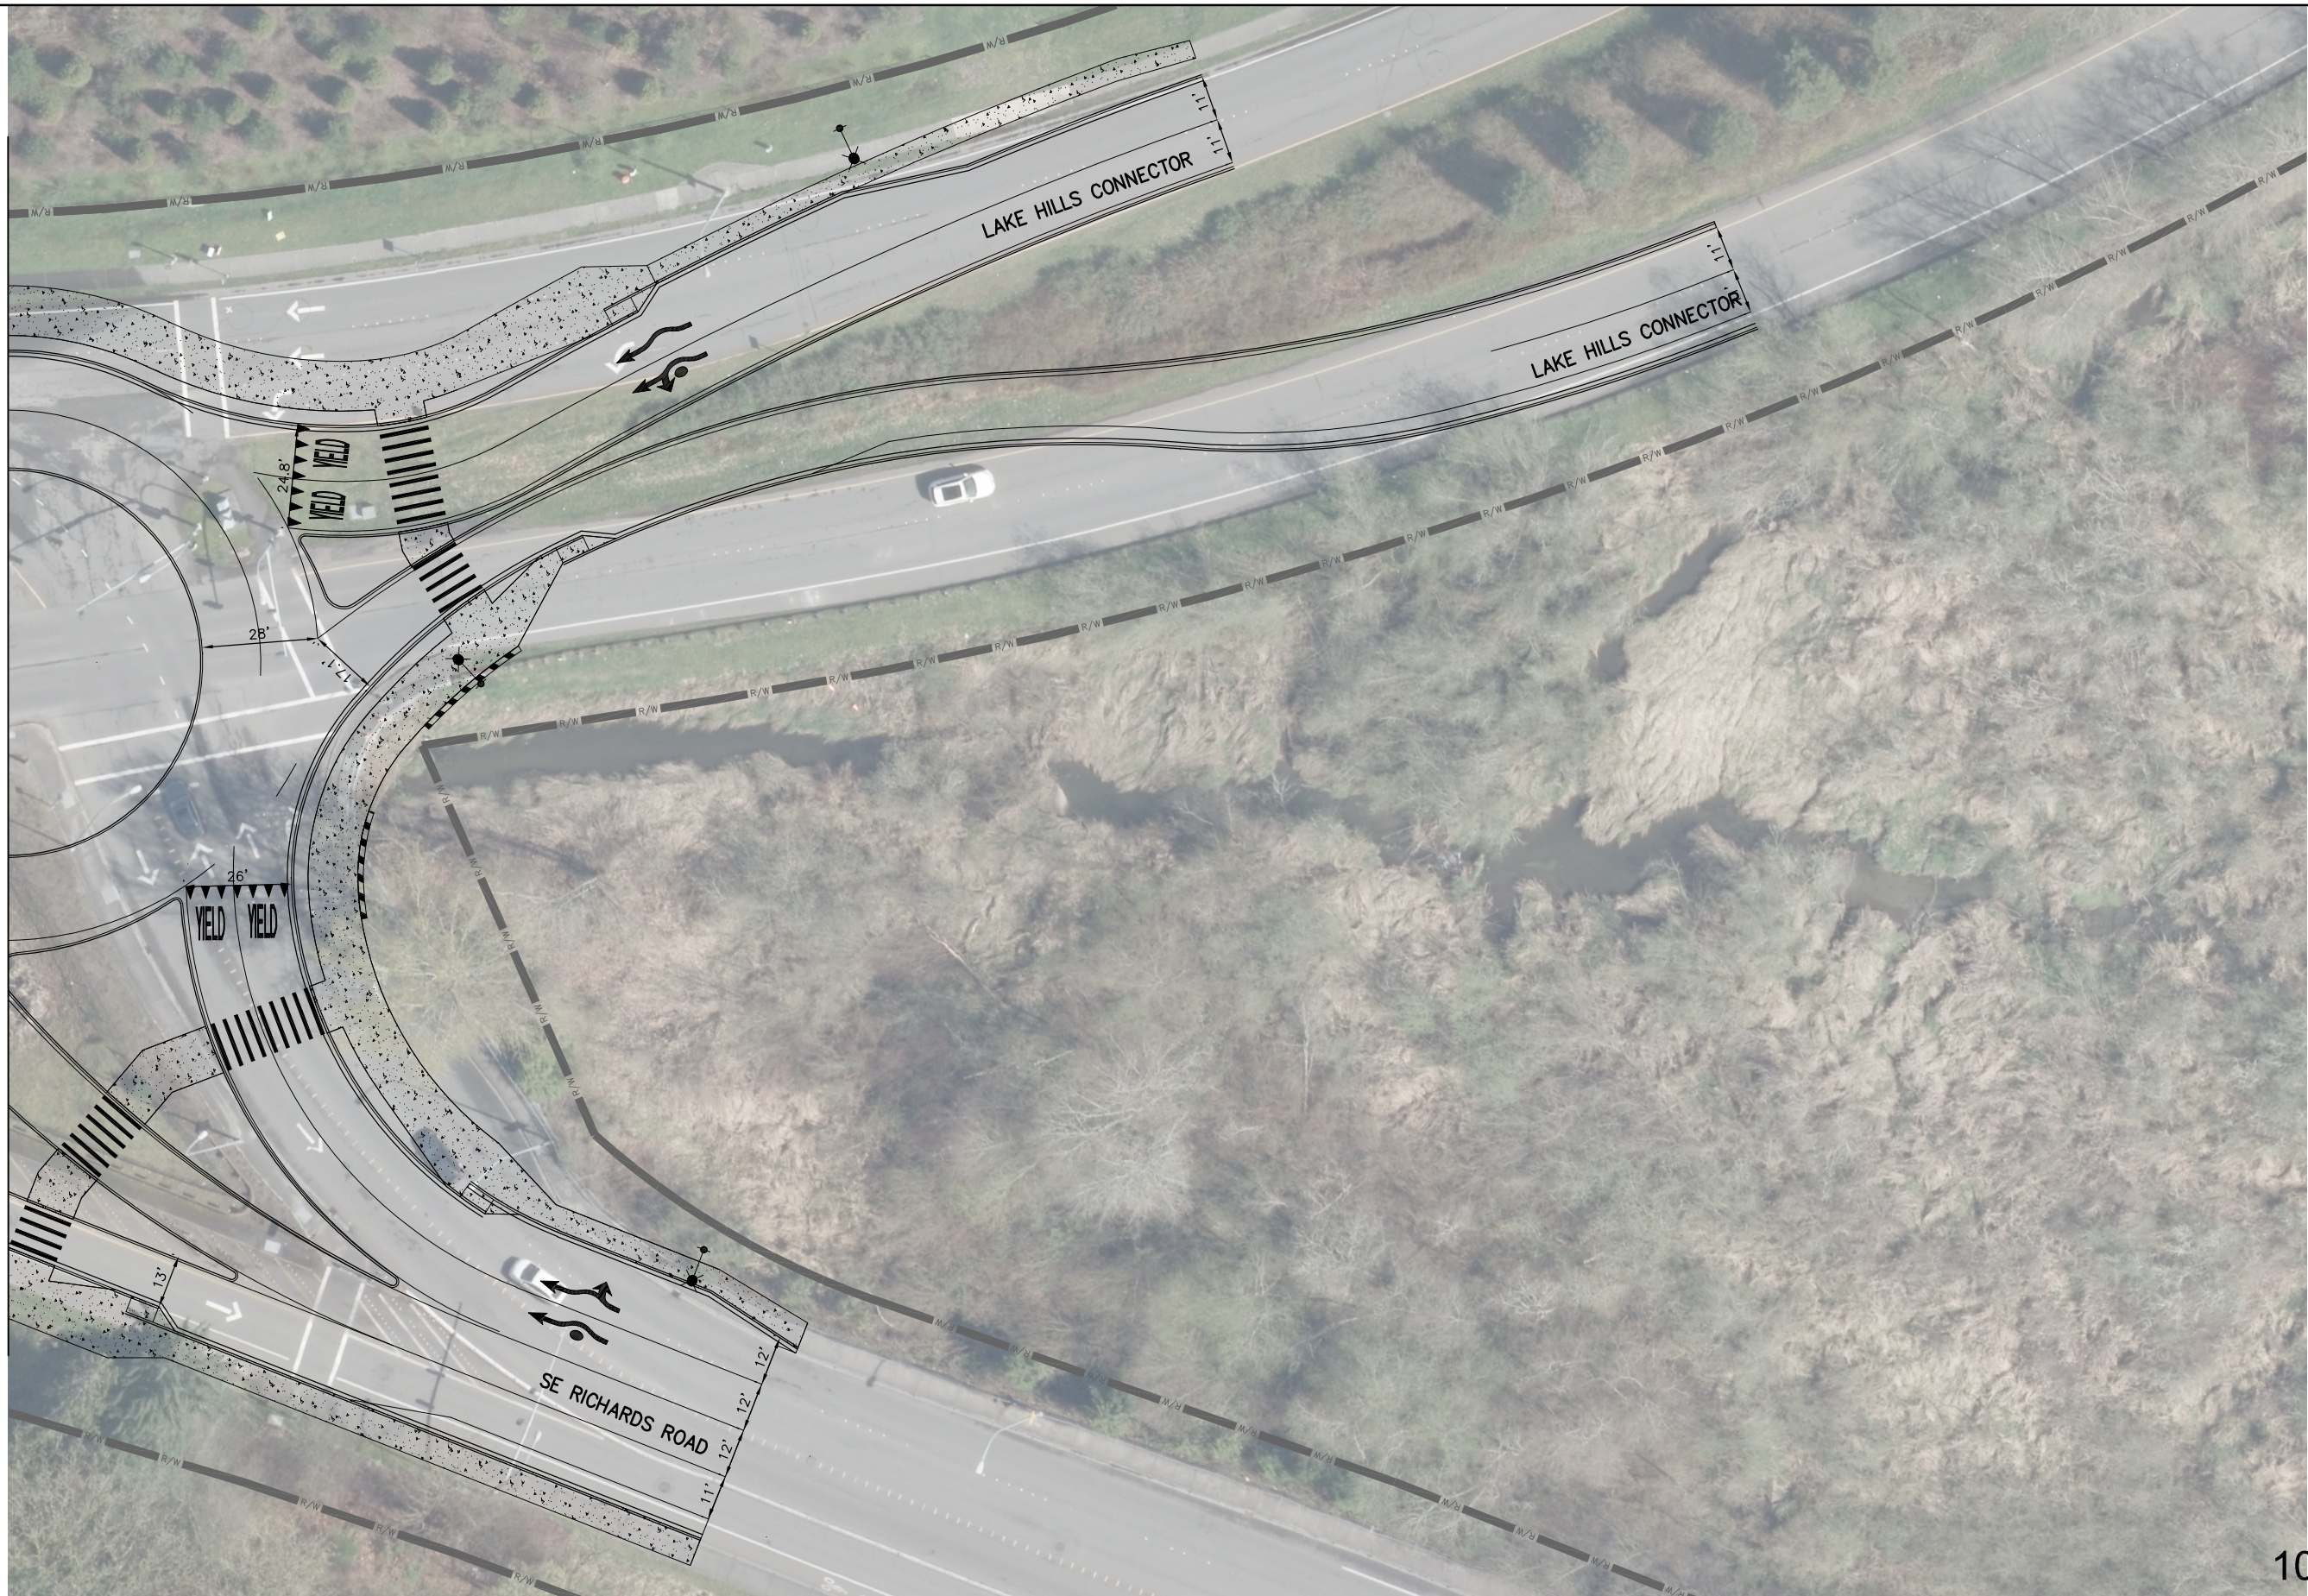

**LEGEND:**  
 ASSUMED STREET LIGHT

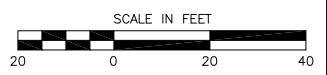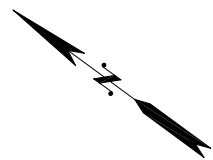

Know what's below.  
Call before you dig.

**10% SUBMITTAL**

NO.	DATE	BY	APPR.	REVISIONS

**Approved By**

TRANSPORTATION DESIGN MANAGER \_\_\_\_\_ DATE \_\_\_\_\_

PROJECT MANAGER \_\_\_\_\_ DATE \_\_\_\_\_

CRS DESIGNED BY \_\_\_\_\_ DATE JUNE 2019

WRM DRAWN BY \_\_\_\_\_ DATE JUNE 2019

CJE CHECKED BY \_\_\_\_\_ DATE JUNE 2019



**Reid Middleton**

728 134th Street SW Suite 200  
Everett, Washington 98204  
Ph: 425 741-3800

**SE RICHARDS RD & LAKE HILLS CONNECTOR  
 ROUNDABOUT IMPROVEMENTS**

CHANNELIZATION PLAN

CH2 SHT 5 OF 5