



06/11/2019 12:14pm H:\2555\18\003 Bellevue TO 2 LHCE 8th Lakemont Forest\Drafting\Design - CAD 2018\SA1 - 10% PLANS\121ST-SE 8TH\251802-SEC1\_SAI - 121ST.dwg

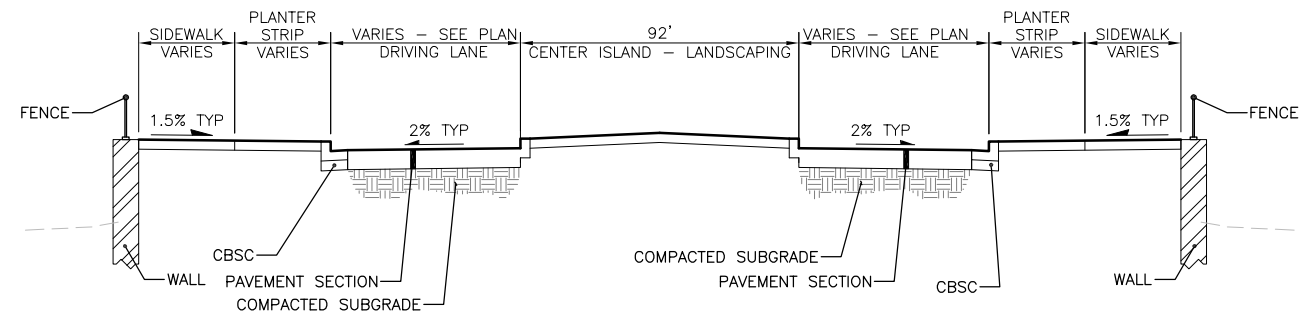


**SECTION A - CENTER ISLAND**  
NOT TO SCALE

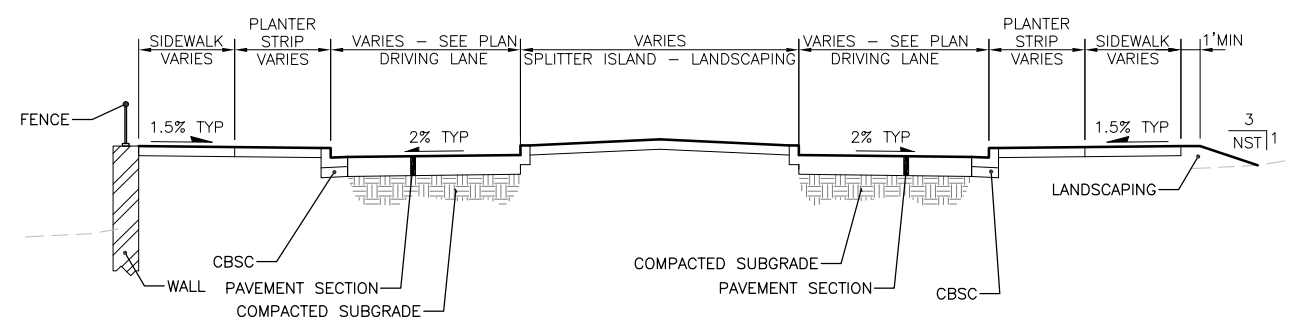

**SECTION B - SPLITTER ISLAND**  
NOT TO SCALE

**GENERAL NOTES:**  
1. SIDEWALKS SHALL BE SLOPED TOWARDS ROADWAY, AND CROSS SLOPES SHALL NOT EXCEED 1.5% UNLESS OTHERWISE NOTED ON PLANS.  
  
NST = NO STEEPER THAN

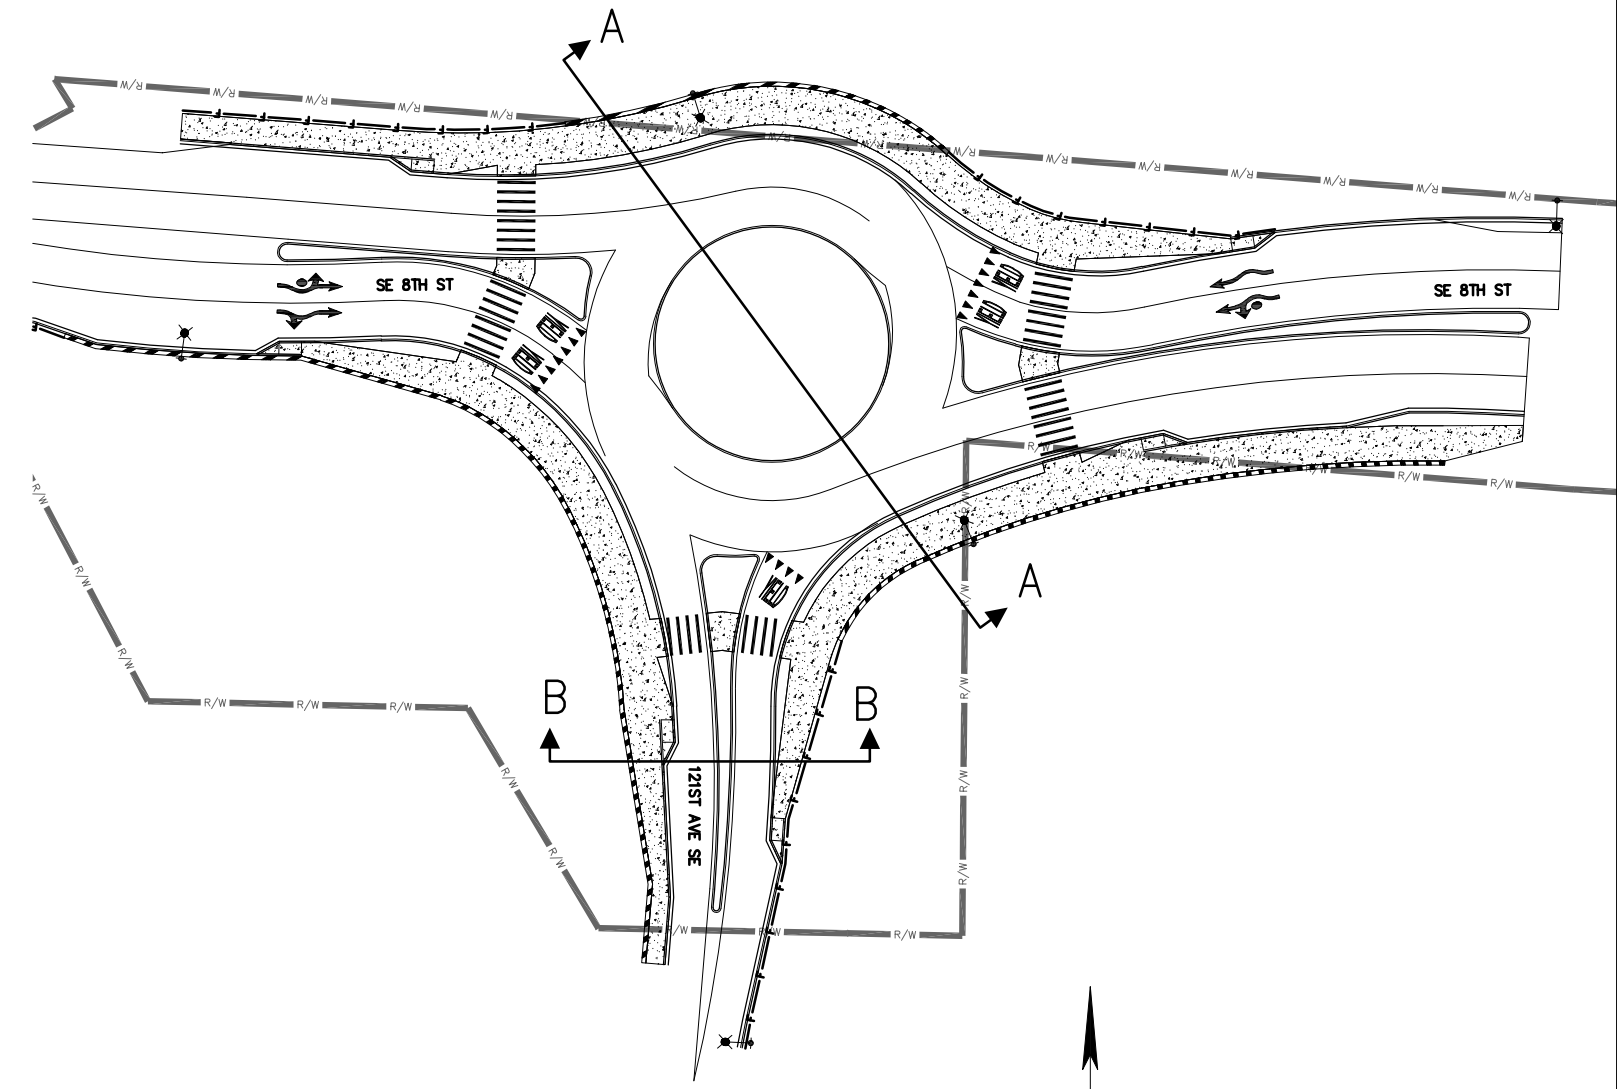

Know what's below.  
Call before you dig.

**10% SUBMITTAL**

NO.	DATE	BY	APPR.	REVISIONS

**Approved By**  
TRANSPORTATION DESIGN MANAGER \_\_\_\_\_ DATE \_\_\_\_\_  
PROJECT MANAGER \_\_\_\_\_ DATE \_\_\_\_\_

CRS DESIGNED BY \_\_\_\_\_ DATE JUNE 2019  
WRM DRAWN BY \_\_\_\_\_ DATE JUNE 2019  
CJE CHECKED BY \_\_\_\_\_ DATE JUNE 2019



**Reid Middleton**  
728 134th Street SW Suite 200  
Everett, Washington 98204  
Ph: 425 741-3800

**SE 8TH ST & 121ST AVE SE  
ROUNDAABOUT IMPROVEMENTS**


TYPICAL SECTIONS

SEC1 SHT 1 OF 5

H:\255\18\003 Bellevue TO 2 LHCE 8th Lakemont Forest\Drafting\Design - CAD 2018\SA1 - 10% PLANS\121ST-SE 8TH\251802-PP1\_SAI - 121st.dwg  
06/11/2019 12:14pm



**LEGEND:**  
 -c-c- CUT LINE  
 -f-f- FILL LINE  
 // // ASSUMED WALL

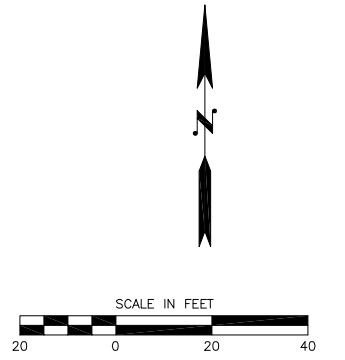

Know what's below.  
Call before you dig.

**10% SUBMITTAL**

NO.	DATE	BY	APPR.	REVISIONS

**Approved By**  
 TRANSPORTATION DESIGN MANAGER DATE  
 PROJECT MANAGER DATE

CRS DESIGNED BY JUNE 2019 DATE  
 WRM DRAWN BY JUNE 2019 DATE  
 CJE CHECKED BY JUNE 2019 DATE



**Reid Middleton**  
 728 134th Street SW Suite 200  
 Everett, Washington 98204  
 Ph: 425 741-3800


**SE 8TH ST & 121ST AVE SE  
 ROUNDABOUT IMPROVEMENTS**

ROADWAY PLAN  
 PP1 SHT 2 OF 5

06/11/2019 12:14pm H:\255\18\003 Bellevue TO 2 LHCE 8th Lakemont Forest\Drafting\Design - CAD 2018\SA1 - 10% PLANS\121ST-SE 8TH\251802-PP1 SA1 - 121st.dwg



**LEGEND:**  
 -c-c- CUT LINE  
 -f-f- FILL LINE  
 [Hatched Box] ASSUMED WALL

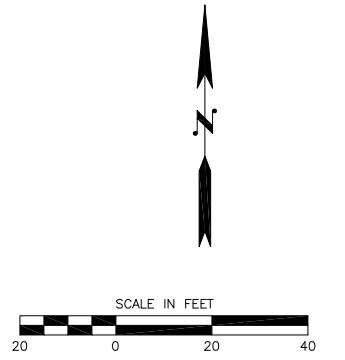

Know what's below.  
Call before you dig.

**10% SUBMITTAL**

NO.	DATE	BY	APPR.	REVISIONS

**Approved By**

TRANSPORTATION DESIGN MANAGER \_\_\_\_\_ DATE \_\_\_\_\_

PROJECT MANAGER \_\_\_\_\_ DATE \_\_\_\_\_

CRS DESIGNED BY \_\_\_\_\_ DATE JUNE 2019

WRM DRAWN BY \_\_\_\_\_ DATE JUNE 2019

CJE CHECKED BY \_\_\_\_\_ DATE JUNE 2019



**Reid Middleton**

728 134th Street SW Suite 200  
Everett, Washington 98204  
Ph: 425 741-3800

**SE 8TH ST & 121ST AVE SE  
ROUNDABOUT IMPROVEMENTS**


ROADWAY PLAN

PP2 SHT 3 OF 5

06/11/2019 12:15pm H:\255\18\003 Bellevue TO 2 LHCE 8th Lakemont Forest\Drafting\Design - CAD 2018\SA1 - 10% PLANS\121ST-SE 8TH\251802-CH1\_SAI - 121st.dwg



**LEGEND:**  
 ASSUMED STREET LIGHT

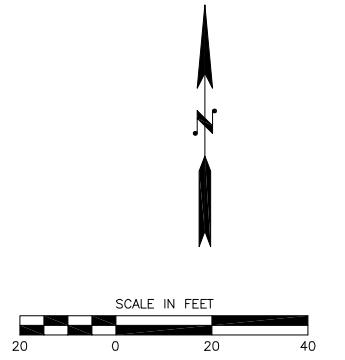

Know what's below.  
 Call before you dig.

**10% SUBMITTAL**

NO.	DATE	BY	APPR.	REVISIONS

**Approved By**

TRANSPORTATION DESIGN MANAGER \_\_\_\_\_ DATE \_\_\_\_\_

PROJECT MANAGER \_\_\_\_\_ DATE \_\_\_\_\_

CRS DESIGNED BY \_\_\_\_\_ DATE **JUNE 2019**

WRM DRAWN BY \_\_\_\_\_ DATE **JUNE 2019**

CJE CHECKED BY \_\_\_\_\_ DATE **JUNE 2019**



**Reid Middleton**


728 134th Street SW Suite 200  
 Everett, Washington 98204  
 Ph: 425 741-3800

**SE 8TH ST & 121ST AVE SE  
 ROUNDABOUT IMPROVEMENTS**

CHANNELIZATION PLAN

CHI SHT 4 OF 5


06/11/2019 12:15pm H:\255\18\003 Bellevue TO 2 LHCE 8th Lakemont Forest\Drafting\Design - CAD 2018\SA1 - 10% PLANS\121ST-SE 8TH\251802-CH1 SA1 - 121st.dwg

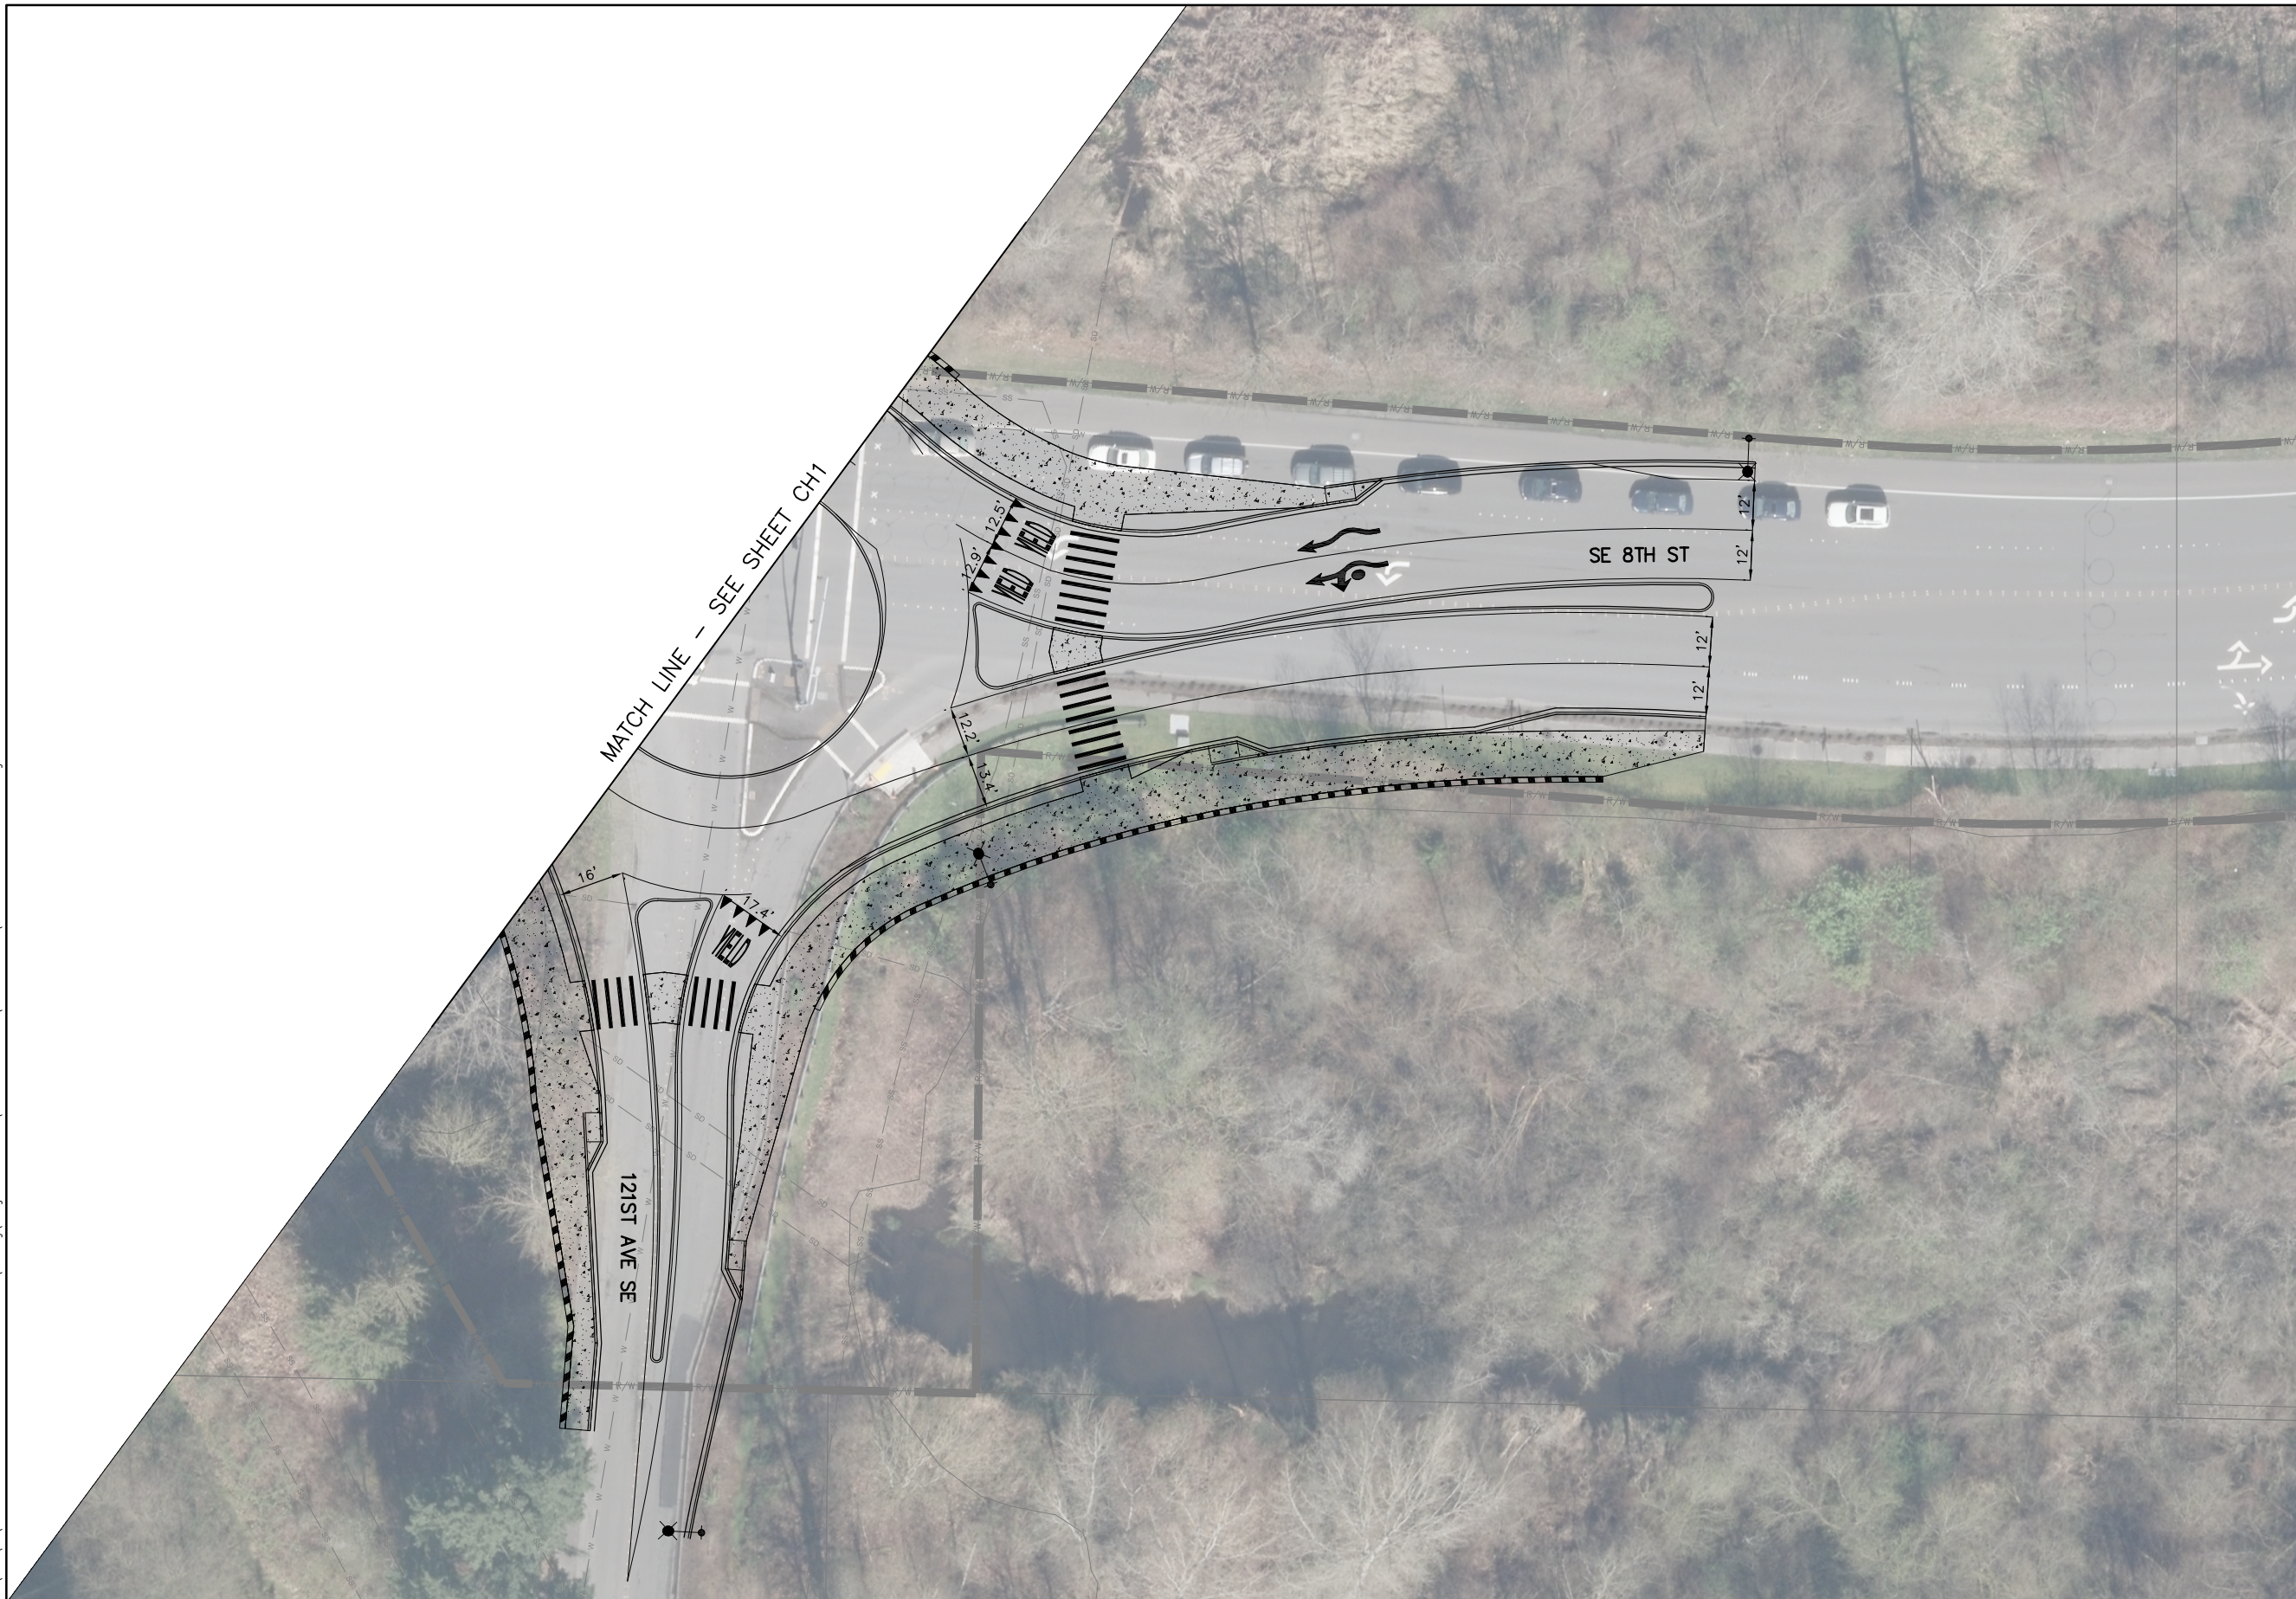

**LEGEND:**

 ASSUMED STREET LIGHT

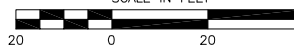

SCALE IN FEET  




Know what's below.  
Call before you dig.

**10% SUBMITTAL**

NO.	DATE	BY	APPR.	REVISIONS

**Approved By**


TRANSPORTATION DESIGN MANAGER \_\_\_\_\_ DATE \_\_\_\_\_

PROJECT MANAGER \_\_\_\_\_ DATE \_\_\_\_\_

CRS DESIGNED BY **WRM** DATE **JUNE 2019**

DRAWN BY **CJE** DATE **JUNE 2019**

CHECKED BY \_\_\_\_\_ DATE \_\_\_\_\_

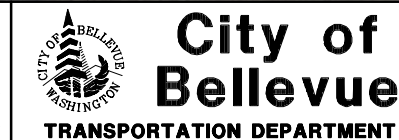

**Reid Middleton**

728 134th Street SW Suite 200  
 Everett, Washington 98204  
 Ph: 425 741-3800

**SE 8TH ST & 121ST AVE SE  
 ROUNDABOUT IMPROVEMENTS**

CHANNELIZATION PLAN

CH2

SHT 5 OF 5