


6" DASHED LINE  
(THROUGH INTERSECTION)  
SEE STD. DWG. CH-110-1

SEE STD. DWG. CH-240-1  
FOR DETAIL

SEE STD. DWG. CH-270-1  
FOR DETAIL

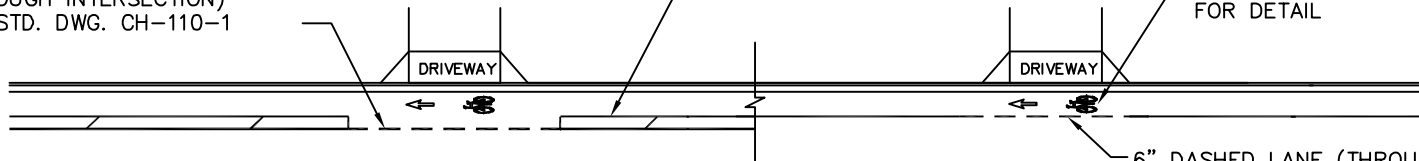

6" DASHED LINE (THROUGH INTERSECTION).  
SEE STD. DWG. CH-110-1


BICYCLE LANE TREATMENT AT SINGLE FAMILY DRIVEWAY

6" DASHED LINE  
(THROUGH INTERSECTION)  
SEE STD. DWG. CH-110-1

GREEN THERMOPLASTIC  
PANEL

SEE STD. DWG.  
CH-240-1 FOR DETAIL

SEE STD. DWG. CH-270-1  
FOR DETAIL

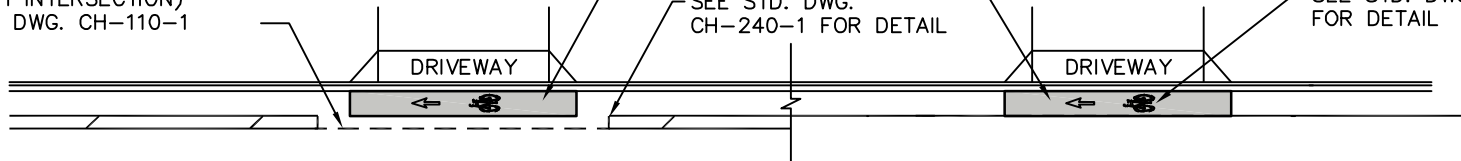

BICYCLE LANE TREATMENT AT COMMERCIAL OR MULTI-FAMILY DRIVEWAY

NOTES:

1. MULTI-FAMILY IS DEFINED AS A BUILDING, HOUSING DEVELOPMENT, OR TOWNHOMES WITH 5 OR MORE HOUSING UNITS.



DRIVEWAY BICYCLE TREATMENT CHANNELIZATION

DRAWING NUMBER	CH-251-1
SCALE	NONE
REVISION DATE	1/25
DEPARTMENT	TRANS