


NOTES:

1. SAFETY RAIL REQUIRED WHEN BOARDWALK/FOOTBRIDGE SURFACE IS GREATER THAN 30" ABOVE GROUND LEVEL.
2. ALL JOISTS AND BEAMS TO BE GLULAM WEST COAST DOUGLAS FIR 24F-VA/COMB. 2 OR GLULAM ALASKAN YELLOW CEDAR COMB. 70, INDUSTRIAL APPEARANCE. TREATMENT TO BE DETERMINED BY BELLEVUE PARKS.
3. RAIL POSTS, RAIL BOARDS AND KICK RAIL TO BE GLULAM PORT ORFORD CEDAR, 22F-VPOC2, ARCHITECTURAL APPEARANCE. TREATMENT TO BE DETERMINED BY BELLEVUE PARKS.
4. KICK RAIL BLOCKING AND SLEEPER FOOTINGS TO BE D.F. #2 OR BETTER, PT ACQ/CBA OR AS SPECIFIED.
5. ALL CONNECTING HARDWARE TO BE HOT DIPPED GALVANIZED.

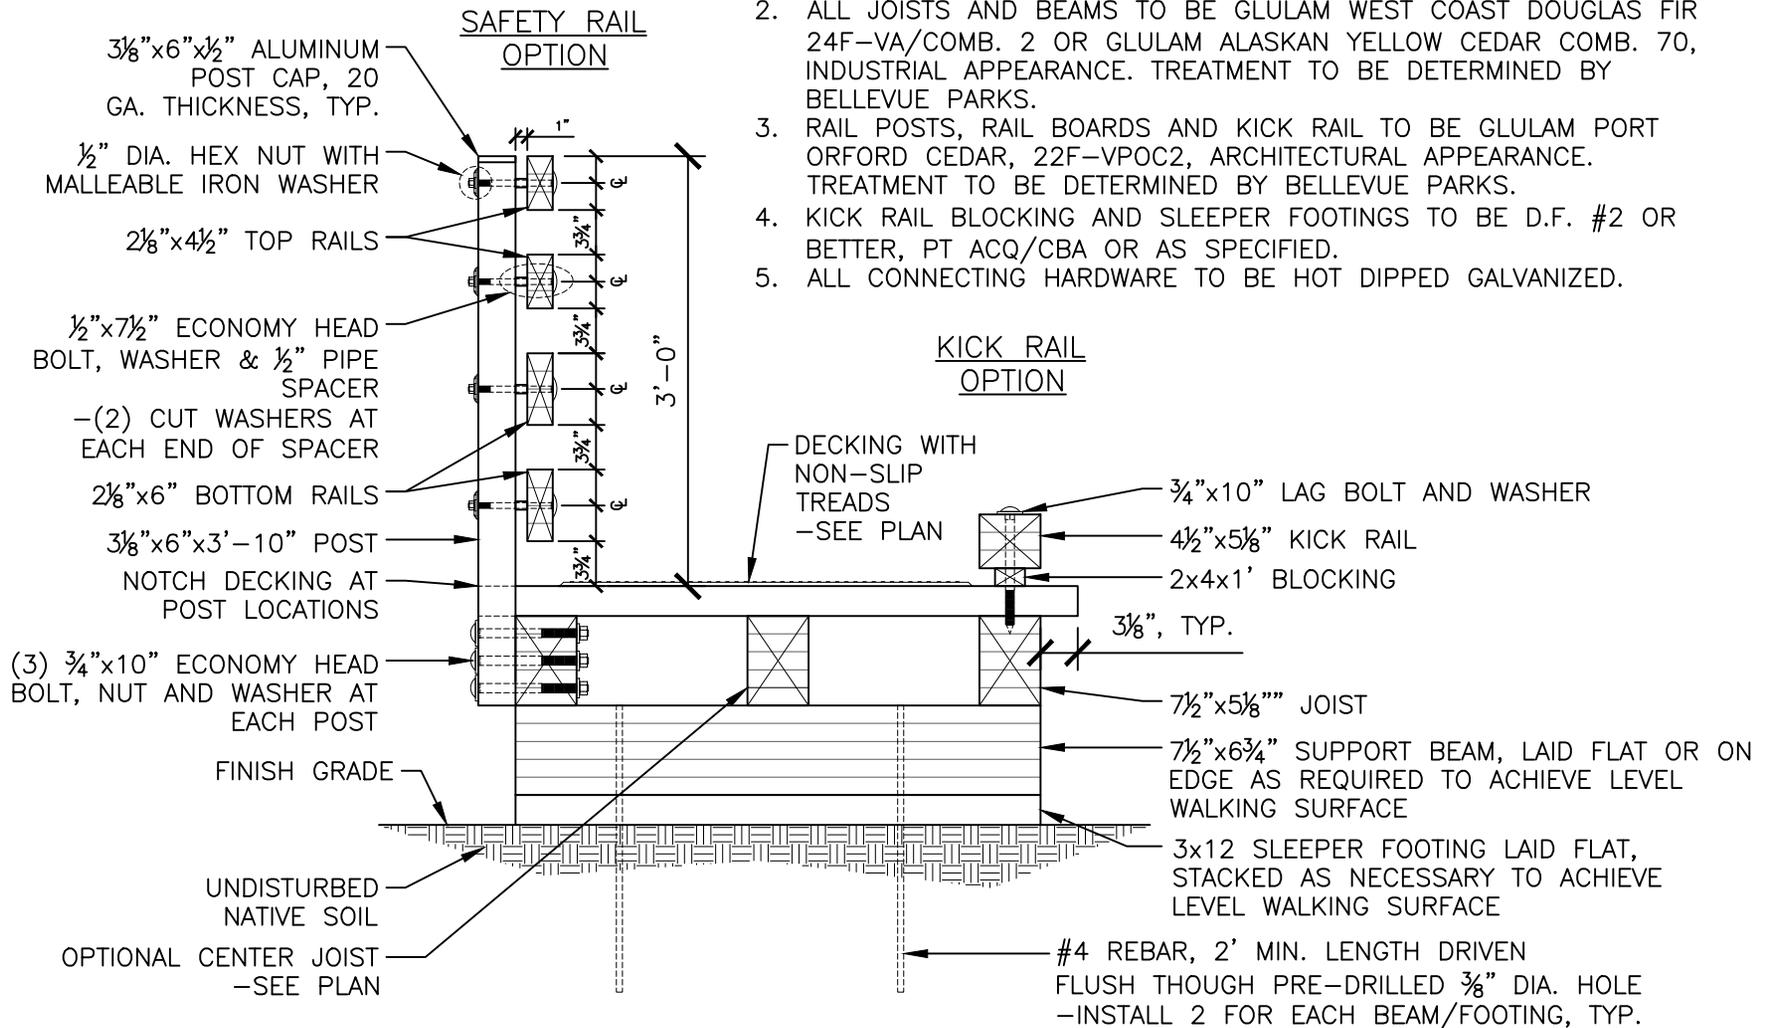

City of
Bellevue

TITLE:

**COAL CREEK NATURAL AREA - TRAIL -
FOOTBRIDGE/BOARDWALK - SECTION**

DRAWING #:	PK-CC-09A
SCALE:	N.T.S.
REVISION DATE:	03-2021
DEPARTMENT:	PARKS