


23' FOR 60' BASE INFIELDS, TYP.
 33' FOR 90' BASE INFIELDS, TYP.

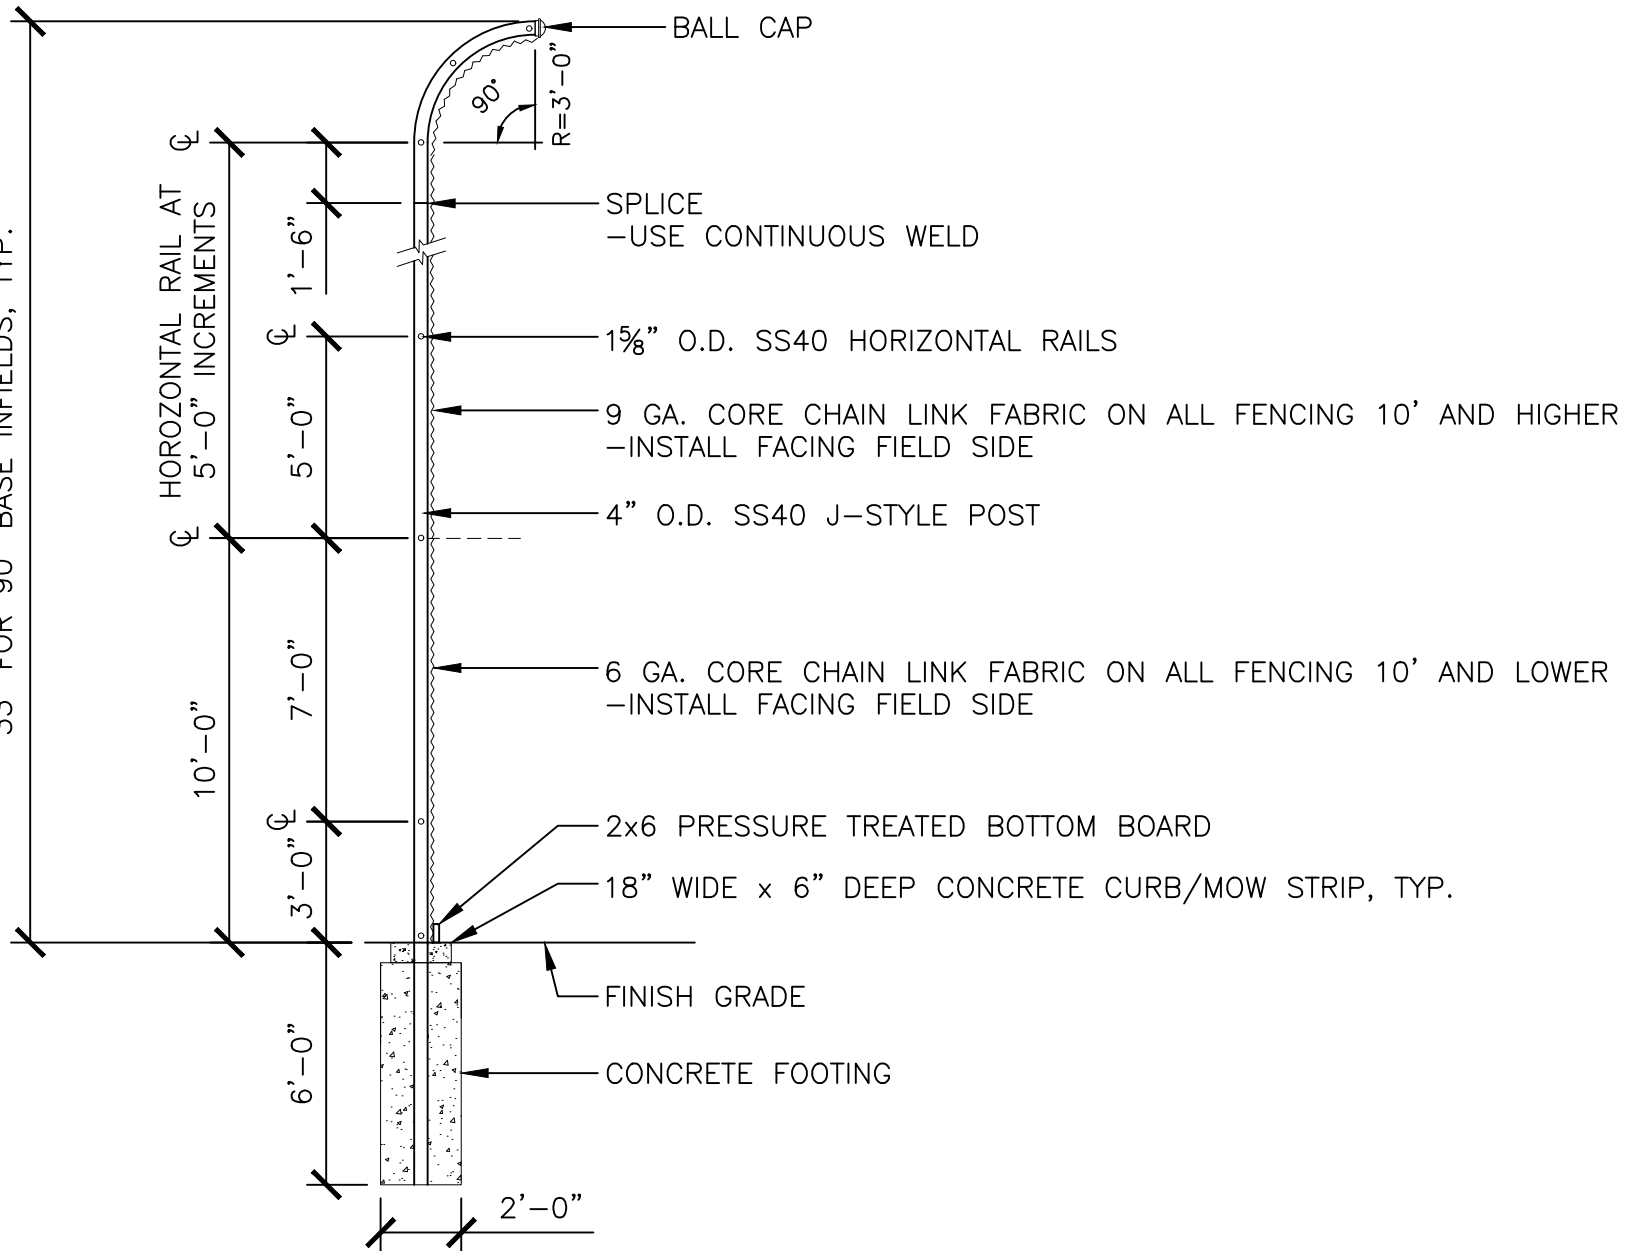

City of
 Bellevue

TITLE:

**FENCE - BALL CONTROL - BASEBALL/SOFTBALL - J
 STYLE BACKSTOP - SECTION**

DRAWING #:	PK-FE-07B
SCALE:	N.T.S.
REVISION DATE:	12-2018
DEPARTMENT:	PARKS