


# REVERSE SLOPE SIDEWALK

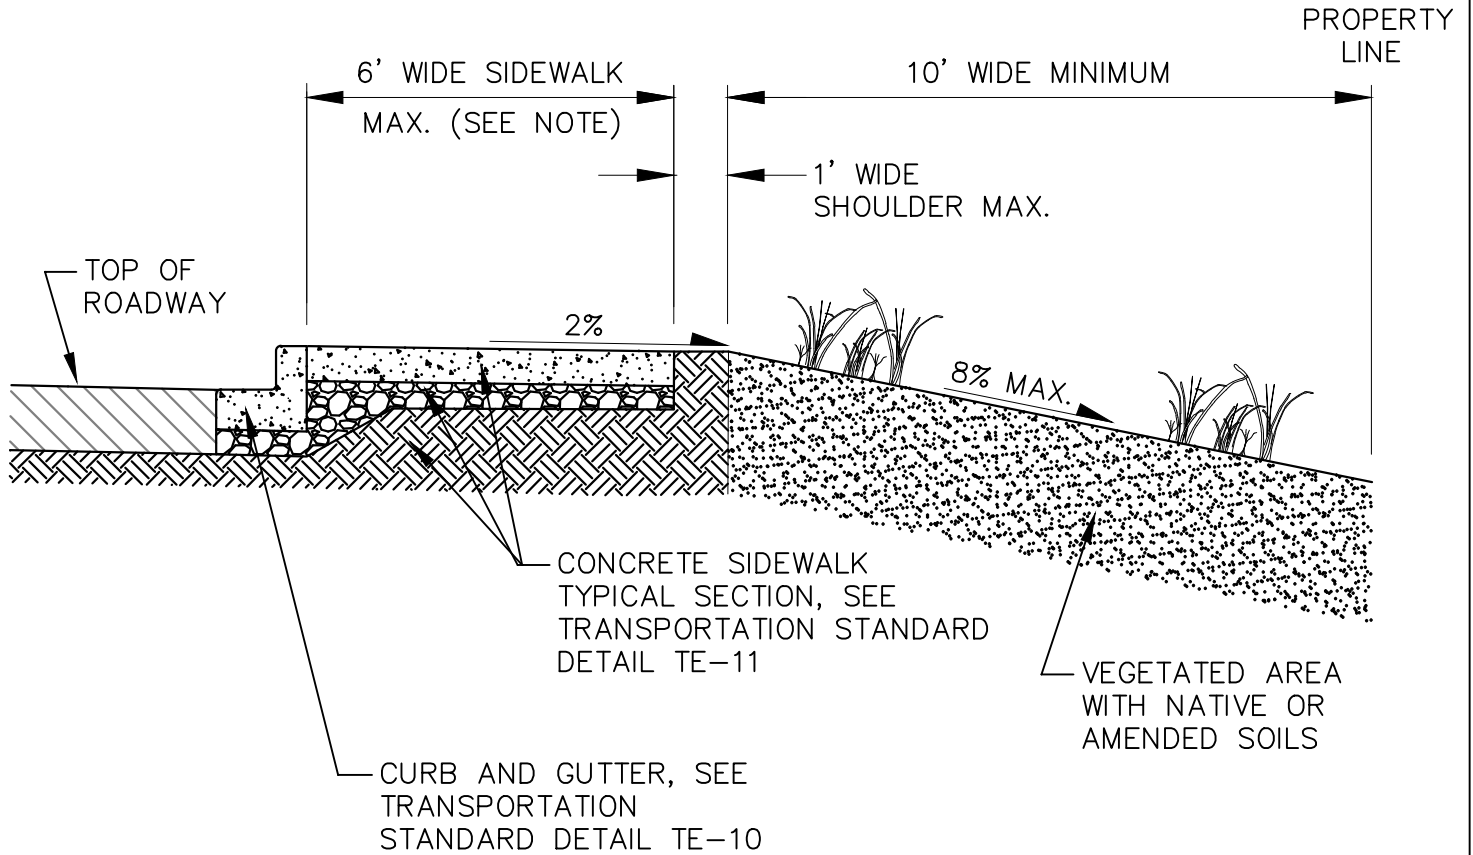

NOTE  
LONGITUDINAL SLOPE  
SHALL BE 10% MAXIMUM



City of  
Bellevue

STORM AND SURFACE  
WATER UTILITY

TITLE

REVERSE SLOPE SIDEWALK