


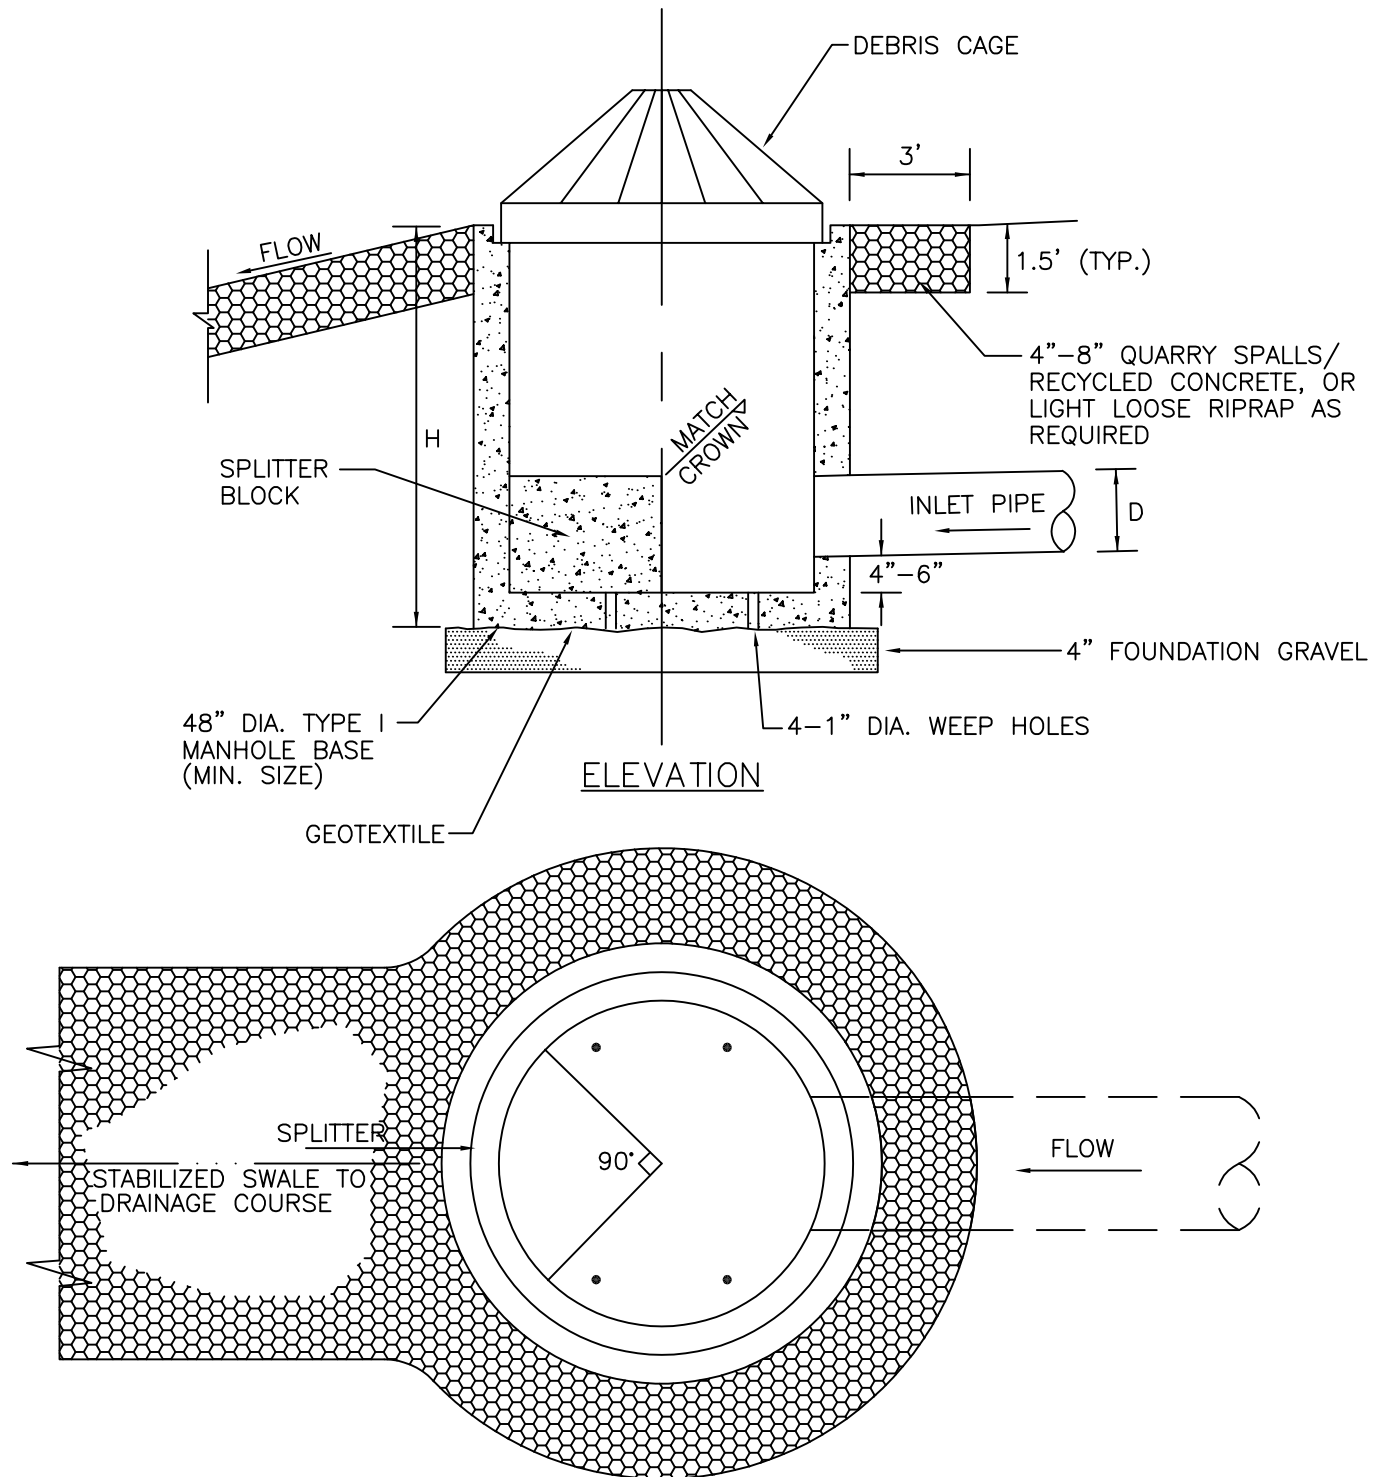

INLET PIPE SIZE "D"	BASE HEIGHT "H"
8"	2'
12"	3'
18"	3'
24"	4'



City of
Bellevue

STORM AND SURFACE
WATER UTILITY

TITLE

ENERGY DISSIPATOR