


REVERSE SLOPE SIDEWALK

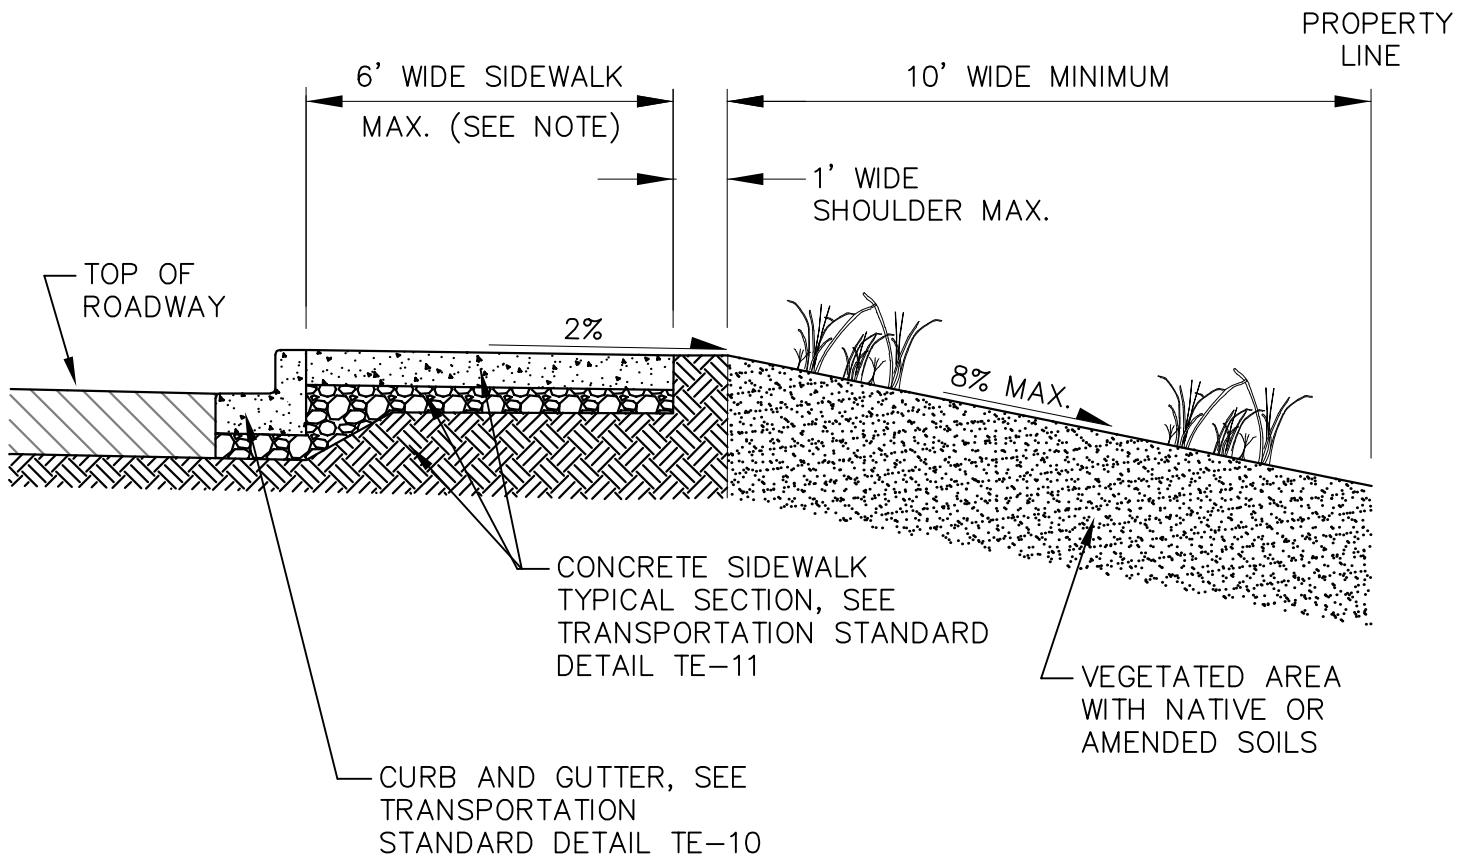

NOTE
LONGITUDINAL SLOPE
SHALL BE 10% MAXIMUM



City of
Bellevue

STORM AND SURFACE
WATER UTILITY

TITLE

REVERSE SLOPE SIDEWALK