


P.R.V. SHALL HAVE AN INTEGRAL BYPASS

PRESSURE REDUCING VALVE
ZURN/WILKINS 600XL-HLR-SC
OR APPROVED EQUAL (LEAD
FREE WITH SEALED CAGE,
INTERNAL BYPASS AND
STRAINER)

IN LANDSCAPING, PROVIDE CARSON BOX
AND FLUSH COMPOSITE OR DUCTILE IRON
COVER (CARSON, FIBRELYTE, OR NICOR). IN
SIDEWALKS AND AREAS WITH VEHICULAR
TRAFFIC, PROVIDE OLYMPIC FOUNDRY BOX
AND COVER. SEE TABLE BELOW.

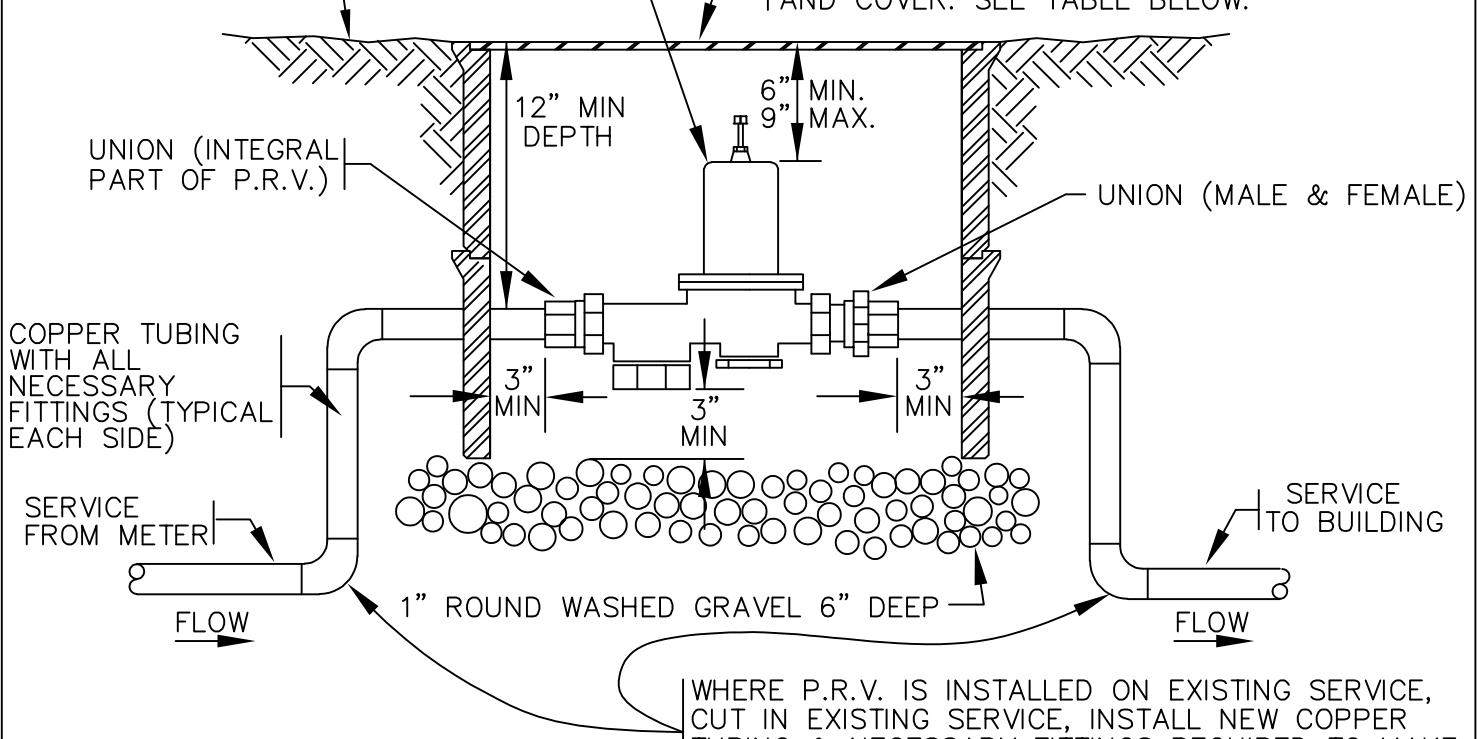

P.R.V. SIZE	CARSON BOX AND COVER MODEL (OR APPROVED EQUAL)	OLYMPIC FOUNDRY BOX AND COVER MODEL (OR APPROVED EQUAL)
2"	1730-18 BCF	SM-30
1 1/2"	1730-18 BCF	SM-30
1"	1527-18 BCF	SM-29



City of
Bellevue

WATER UTILITY

TITLE

INDIVIDUAL PRESSURE REDUCING
VALVE ASSEMBLY
(RESIDENTIAL)

NO. W-20