


REVERSE SLOPE SIDEWALK

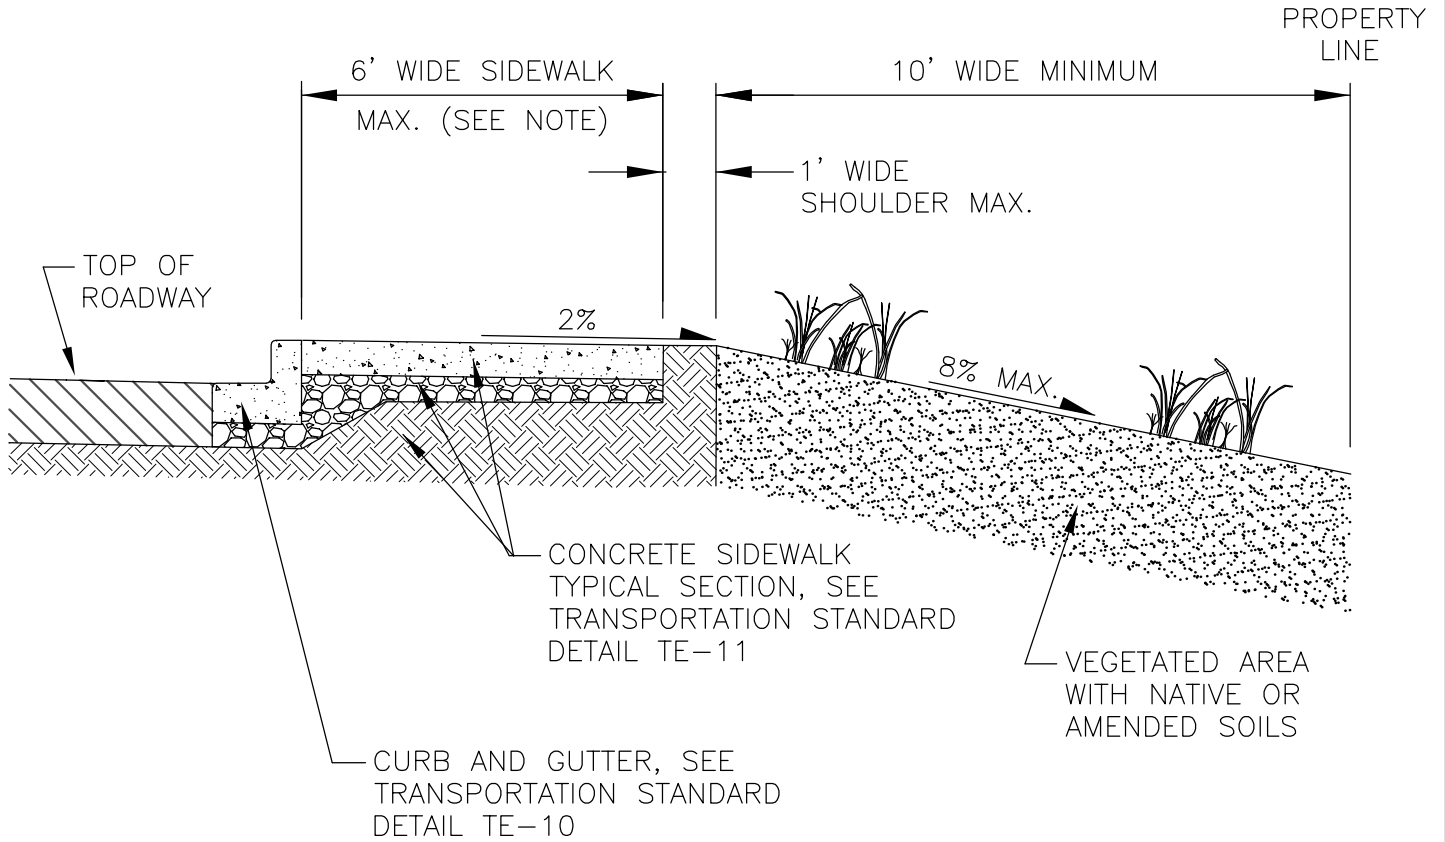

NOTE
LONGITUDINAL SLOPE
SHALL BE 10% MAXIMUM



**City of
Bellevue**

STORM AND SURFACE
WATER UTILITY

TITLE

REVERSE SLOPE SIDEWALK