


REVERSE SLOPE SIDEWALK

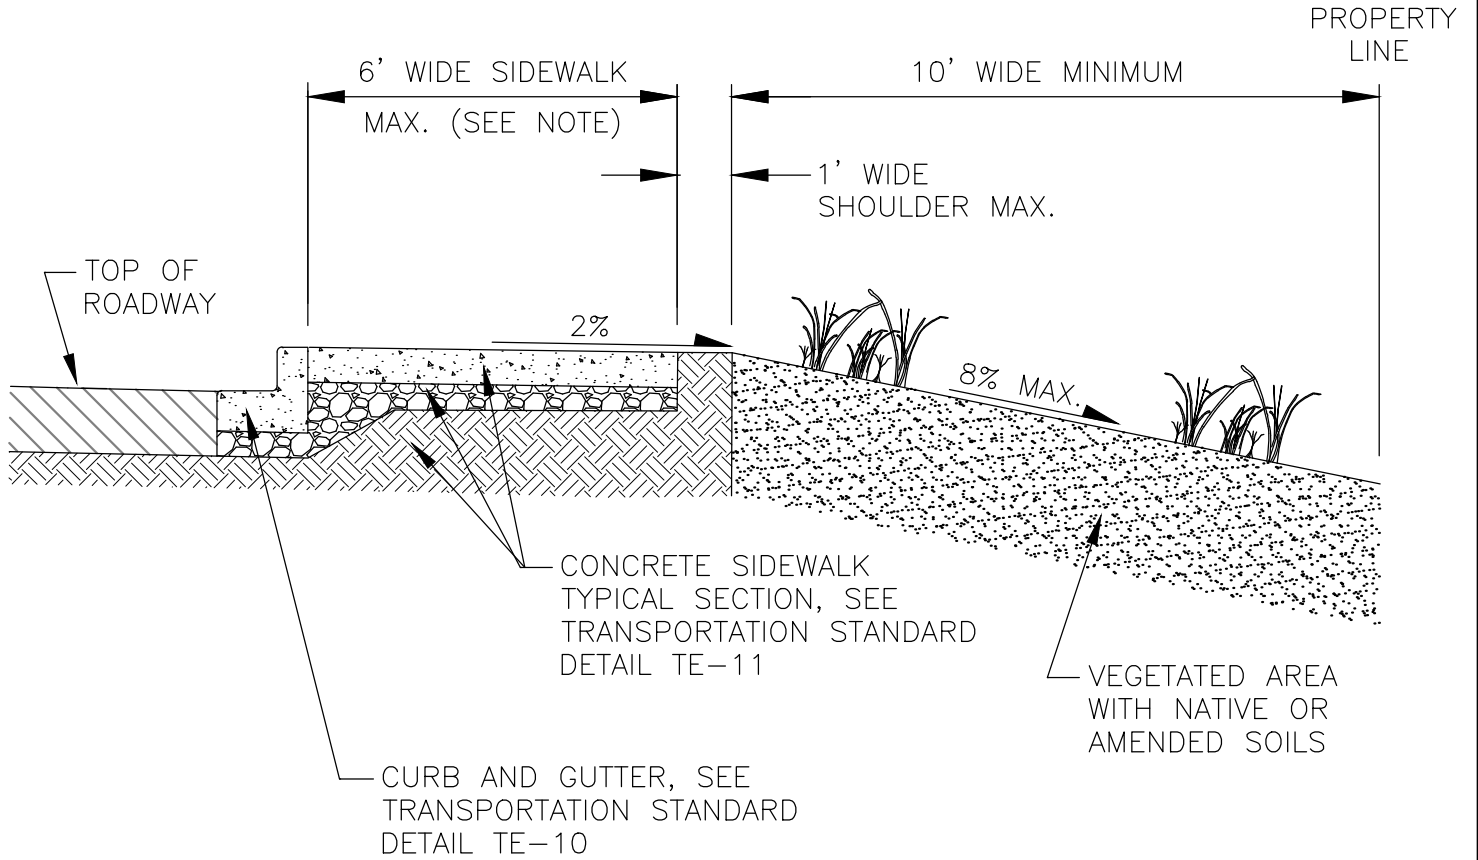

NOTE
 LONGITUDINAL SLOPE
 SHALL BE 10% MAXIMUM



**City of
 Bellevue**

STORM AND SURFACE
 WATER UTILITY

TITLE

REVERSE SLOPE SIDEWALK