


MIXED – USE PATH

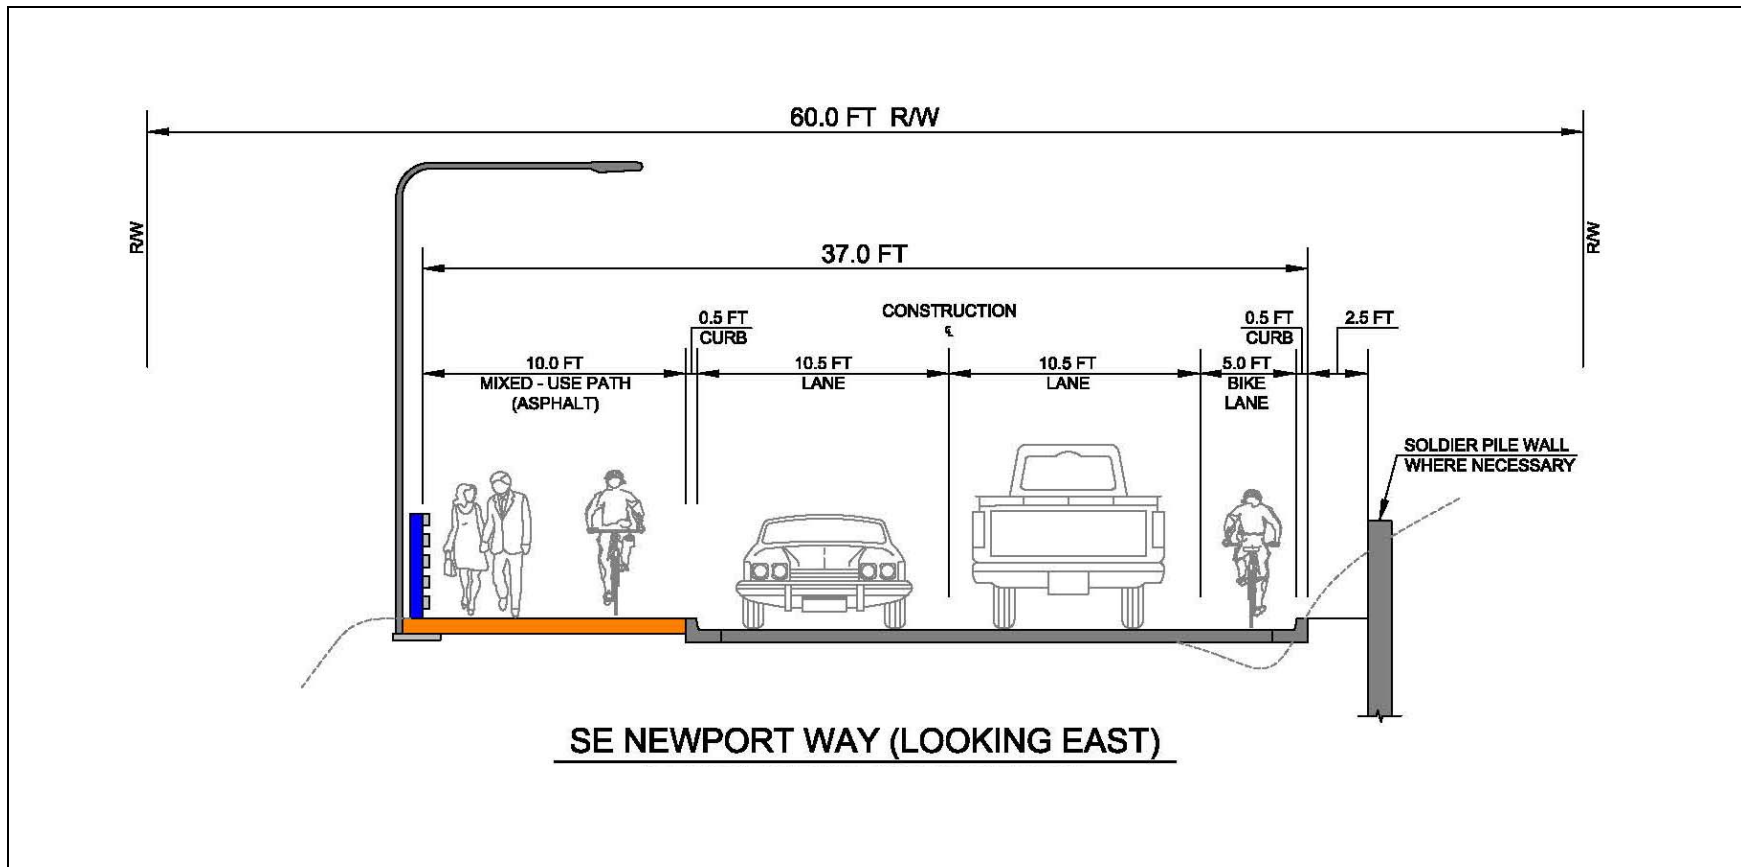

SE Newport Way – 150th Ave SE to Somerset Blvd.