


REVERSE SLOPE SIDEWALK

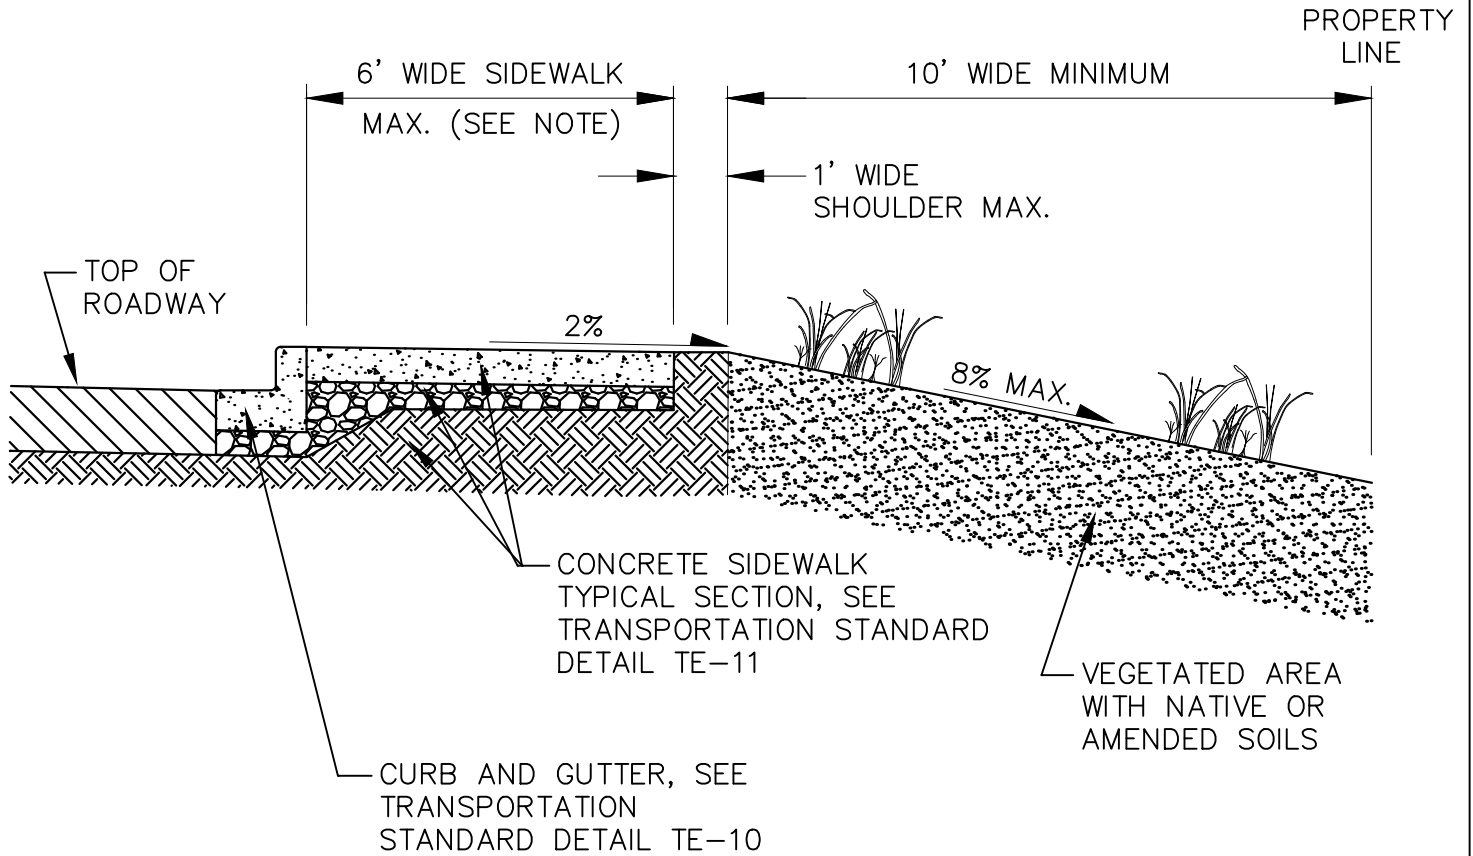

NOTE
 LONGITUDINAL SLOPE
 SHALL BE 10% MAXIMUM



City of
 Bellevue

STORM AND SURFACE
 WATER UTILITY

TITLE

REVERSE SLOPE SIDEWALK