


# REVERSE SLOPE SIDEWALK

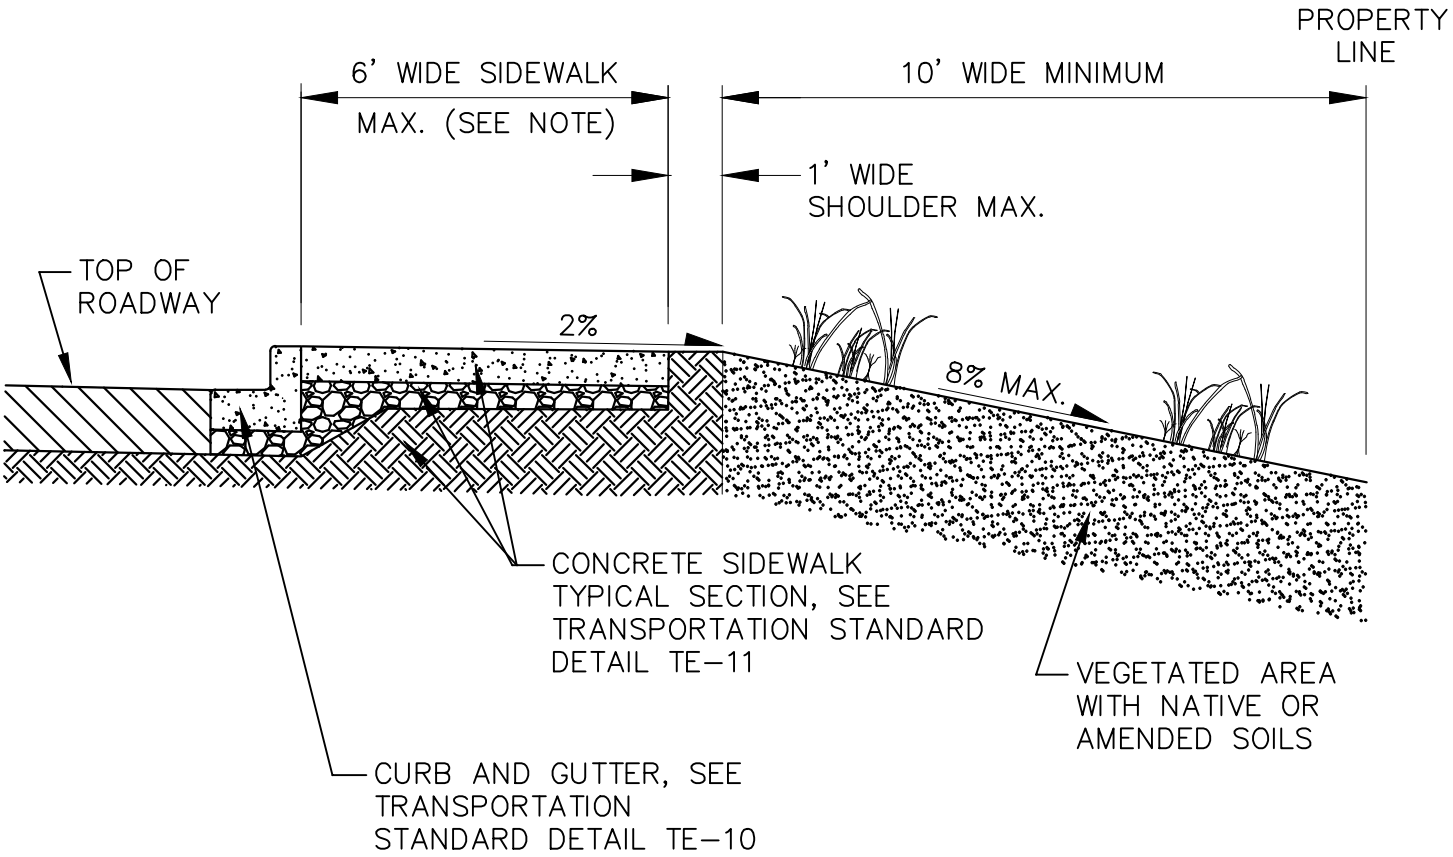

NOTE  
LONGITUDINAL SLOPE  
SHALL BE 10% MAXIMUM



City of  
Bellevue

STORM AND SURFACE  
WATER UTILITY

|       |                        |
|-------|------------------------|
| TITLE | REVERSE SLOPE SIDEWALK |
|       | NO. <u>NDP-21</u>      |