


# REVERSE SLOPE SIDEWALK

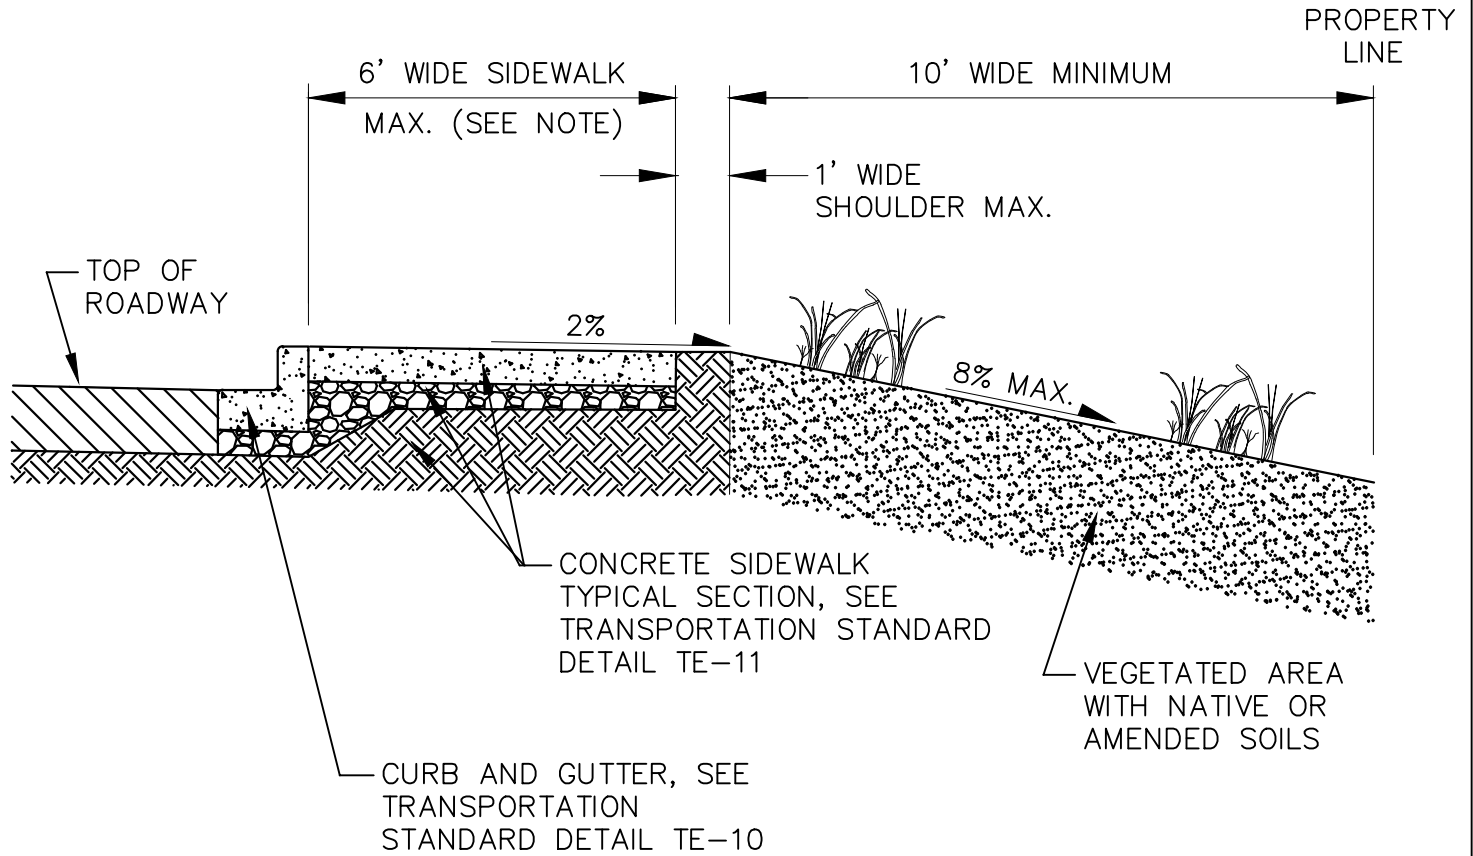

NOTE  
 LONGITUDINAL SLOPE  
 SHALL BE 10% MAXIMUM



City of  
 Bellevue

STORM AND SURFACE  
 WATER UTILITY

TITLE

REVERSE SLOPE SIDEWALK