
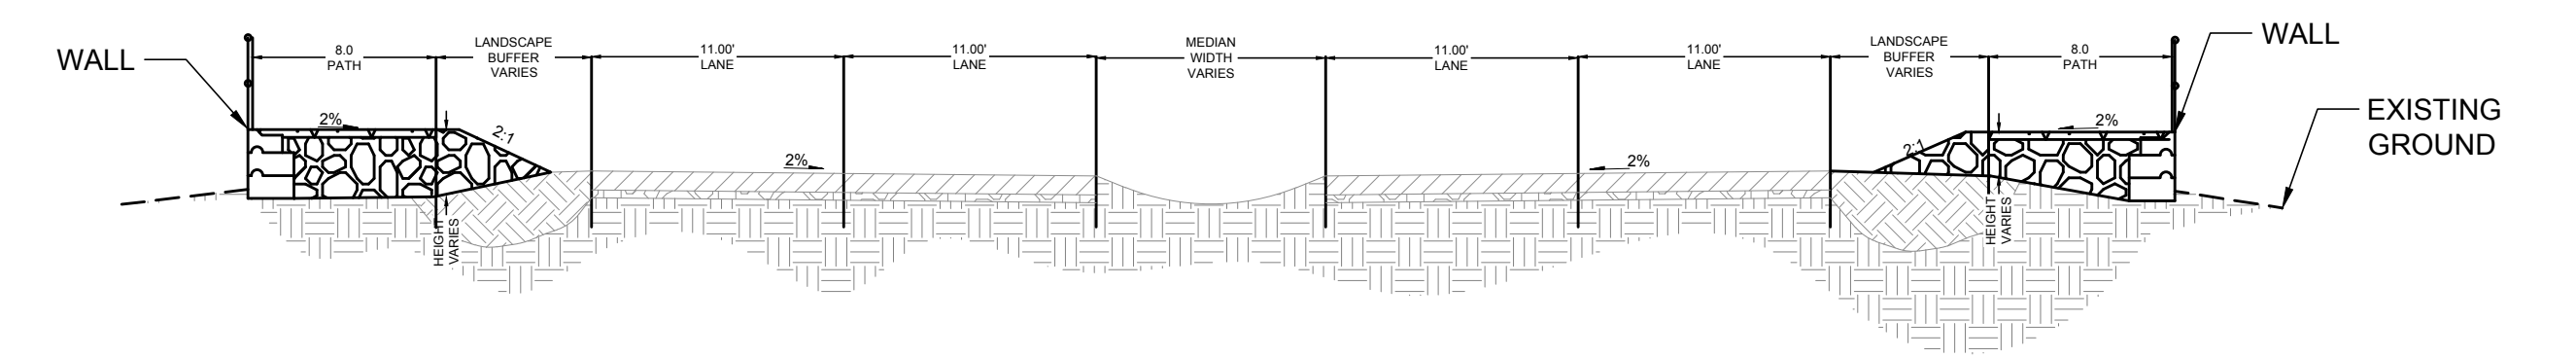
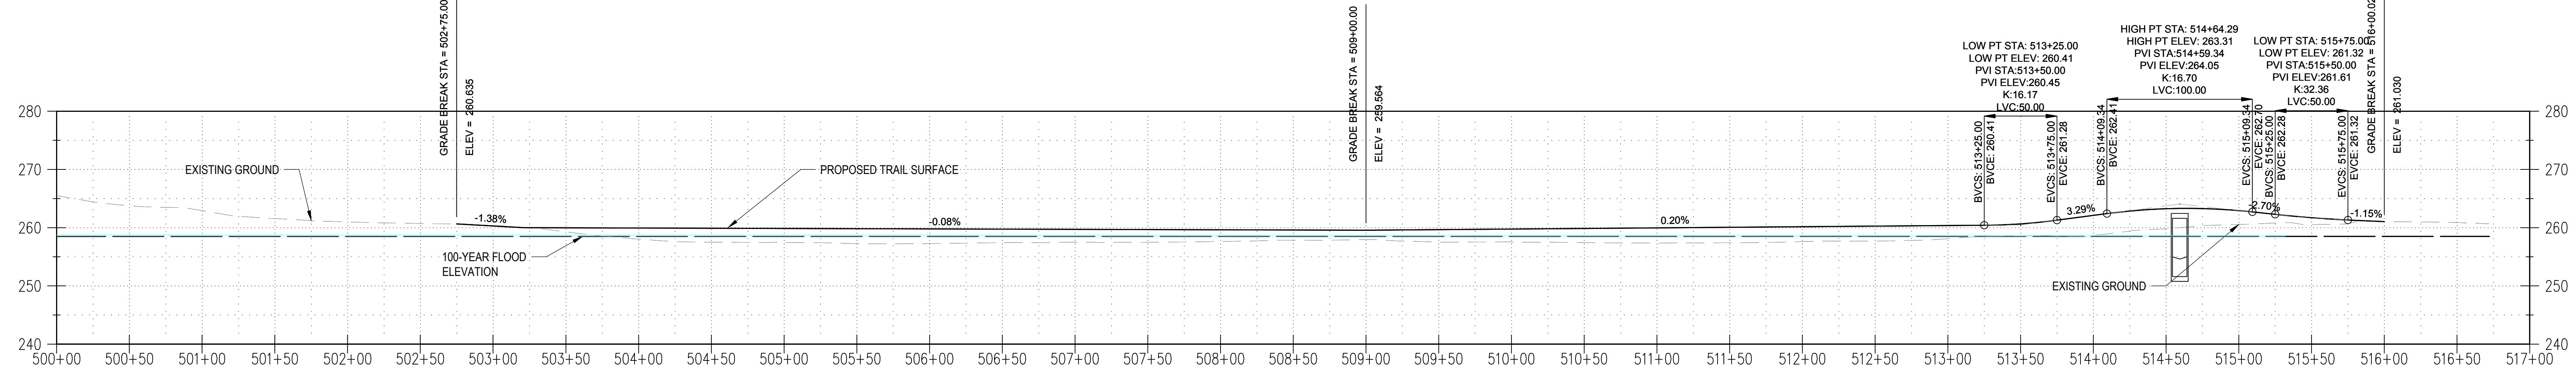
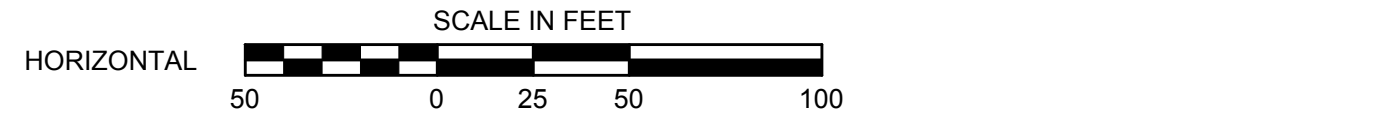


BELLEVUE 148TH SOUTHEAST AT LARSEN LAKE FLOOD MITIGATION  
ALTERNATIVE 2A - EARTHEN EMBANKMENT

 

TYPICAL SECTION  
NTS

# BELLEVUE 148TH SOUTHEAST AT LARSEN LAKE FLOOD MITIGATION ALTERNATIVE 2B - FLOOD WALLS