


5K Fun Run Route

Downtown Bellevue + South Bellevue

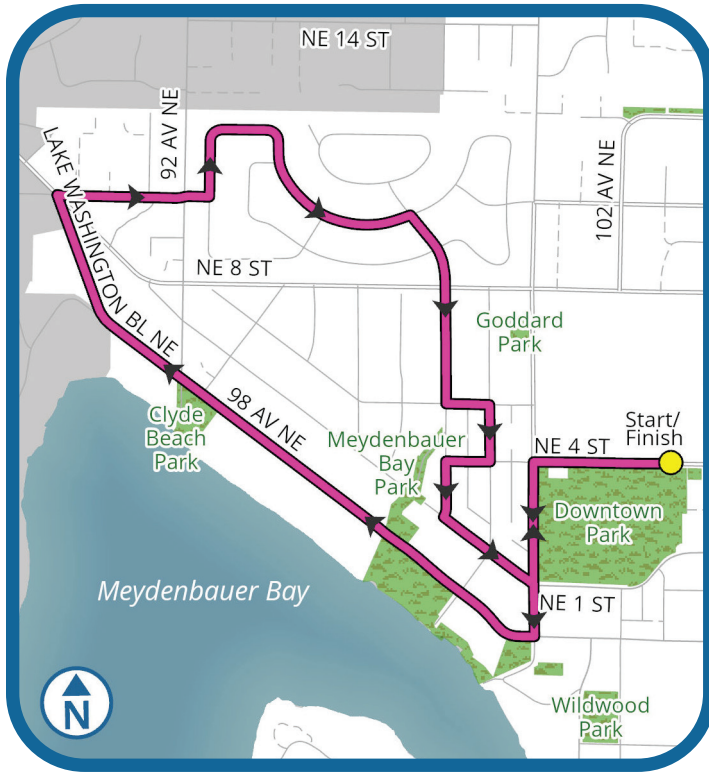

Considerations:

Preferred Dates: Weekends Only

Preferred Times: AM events on weekends

Event Length: Minimum 3 hours (inclusive of setup, event, takedown)

Starting costs for event (2026)

Special Event Permit costs:

\$62 processing fee;

\$2,085 permit fee (assume fun run event)

Police Cost range:

\$1,200 for staffing rolling closure

Barricade Rental cost range:

\$3,180 - \$4,540

Go to bellevuewa.gov/plan-event to start your application.

General Notes:

1. Events in this location must apply for a Special Event Permit.
2. Event organizers should:
 - a. Assume police staffing will be required at each signalized and/or major intersection. For police costs, assume a rate of approximately \$129/hour/officer (2026).
 - b. Recognize that the number of police officers required depends on the size of the closure and scale of the event.
 - c. Plan for volunteers or other flaggers to help control driveways and minor intersections.
 - d. Develop a transportation plan that describes how you will provide and advertise travel options for attendees. The transportation plan should encourage use of public transit, walking, bicycling, and rolling. If you expect many people to drive to your event, clearly identify approved locations and confirm authorization from the property owner. Use of large off-site garages and lots in City parks are not permitted unless explicitly approved by the property owner.
3. Every event is unique. All recommended event location resources should be consider a starting point for organizers but does not guarantee approval of a Special Event Permit. Recommendations are subject to change.



For alternate formats, interpreters, or reasonable modification requests please phone at least 48 hours in advance 425-452-4270 (voice) or email publicspace@bellevuewa.gov. For complaints regarding modifications, contact the City of Bellevue ADA, Title VI, and Equal Opportunity Officer at ADATitleVI@bellevuewa.gov.



BELLEVUE DOWNTOWN PARK 5K

Placed 10 days prior to closure

PCMS

**LWB
TO BE
CLOSED**

**XXX XX XX
8am-11am
DELAYS**

TRAFFIC CONTROL PLAN BELLEVUE #1



NOT TO SCALE

SPEED LIMIT 25 Sign Spacing $x=100'+$ 28" Traffic Cone Spacing 25'

MUTCD GUIDELINES

LANE WIDTH (FEET)	MINIMUM TAPER LENGTH = L (FEET)								
	POSTED SPEED LIMIT (MPH)								
	25	30	35	40	45	50	55	60	65
10	105	150	205	270	450	500	550	-	-
11	115	165	225	295	495	550	605	660	
12	125	180	245	320	540	600	660	720	780

SIGN SPACING = X (1)

RURAL HIGHWAYS	60 / 65 MPH	800' ±
RURAL ROADS	45 / 55 MPH	500' ±
RURAL ROADS & URBAN ARTERIALS	35 / 40 MPH	350' ±
RURAL ROADS, URBAN ARTERIALS, RESIDENTIAL & BUSINESS DISTRICTS	25 / 30 MPH	200' ± (2)
URBAN STREETS	25 MPH OR LESS	100' ± (2)

ALL SIGNS ARE BLACK ON ORANGE UNLESS DESIGNATED OTHERWISE

GENERAL NOTES

- ALL SIGNS AND SPACING SHALL CONFORM TO THE CITY OF BELLEVUE & THE MUTCD.
- PRIORITY PASSAGE THROUGH WORK AREA FOR EMERGENCY VEHICLES SHALL BE PROVIDED AT ALL TIMES.
- ALERT METRO TRANSIT 5 DAYS IN ADVANCE (206-477.1150) if applicable.
- PROTECTIVE VEHICLE RECOMMENDED-MAY BE A WORK VEHICLE.
- DEVICES SHOULD NOT ENCR OACH INTO ADJACENT LANES.
- ALL AWS SIGNS min. 36" X 36" B/O UNLESS OTHERWISE SPECIFIED.
- CHANNELIZATION DEVICES ARE 28" REFL. CONES. (see TABLE 1 for spacing distances).
- ALL SPACING MAY BE ADJUSTED TO ACCOMMODATE AT-GRADE INTERSECTIONS AND/OR DRIVEWAYS.
- STREET SHALL BE COMPLETELY CLEAR AND OPEN TO IT'S FULL WIDTH BETWEEN 6 AM - 9 AM AND 3 PM - 7 PM WEEKDAYS UNLESS EXTENDED HOURS ALLOWED (WEEKEND/HOLIDAY REQUEST) (ALT. HOURS TRAFFIC ENGINEER APPROVAL).

LEGEND

- CLOSURE AREA
- RUN ROUTE
- 🚧 28" TRAFFIC CONE
- ➡ EXISTING TRAFFIC FLOW
- 🚓 SIGN LOCATION
- 🚧 SEQUENTIAL ARROWBOARD
- 🚓 PROTECTIVE VEHICLE OR WORK VEHICLE
- P PARKING LANE
- 👮 UNIFORMED POLICE OFFICER
- 🚧 FLAGGER LOCATION
- 🚧 32" x 24" R/W T-39



Run Route

- 👮 Uniformed Police Officer
- 🚧 Marshall/Volunteer

Sample non arterial

Contractor		Project Number	
Supervisor		Project Location	
Phone Number (Cell)		Bellevue Dntn Park	
Phone Number (fax)	Sheet Number	Date	
	1 / 5	1.7.26	
Prepared By	NATIONAL BARRICADE CO. LLC		
Steve Vita	ESTABLISHED IN 1951		
Phone Number			
206.523.4045			

BELLEVUE DOWNTOWN PARK 5K


D

TRAFFIC CONTROL PLAN
Bellevue



Permit # _____

NOT TO SCALE

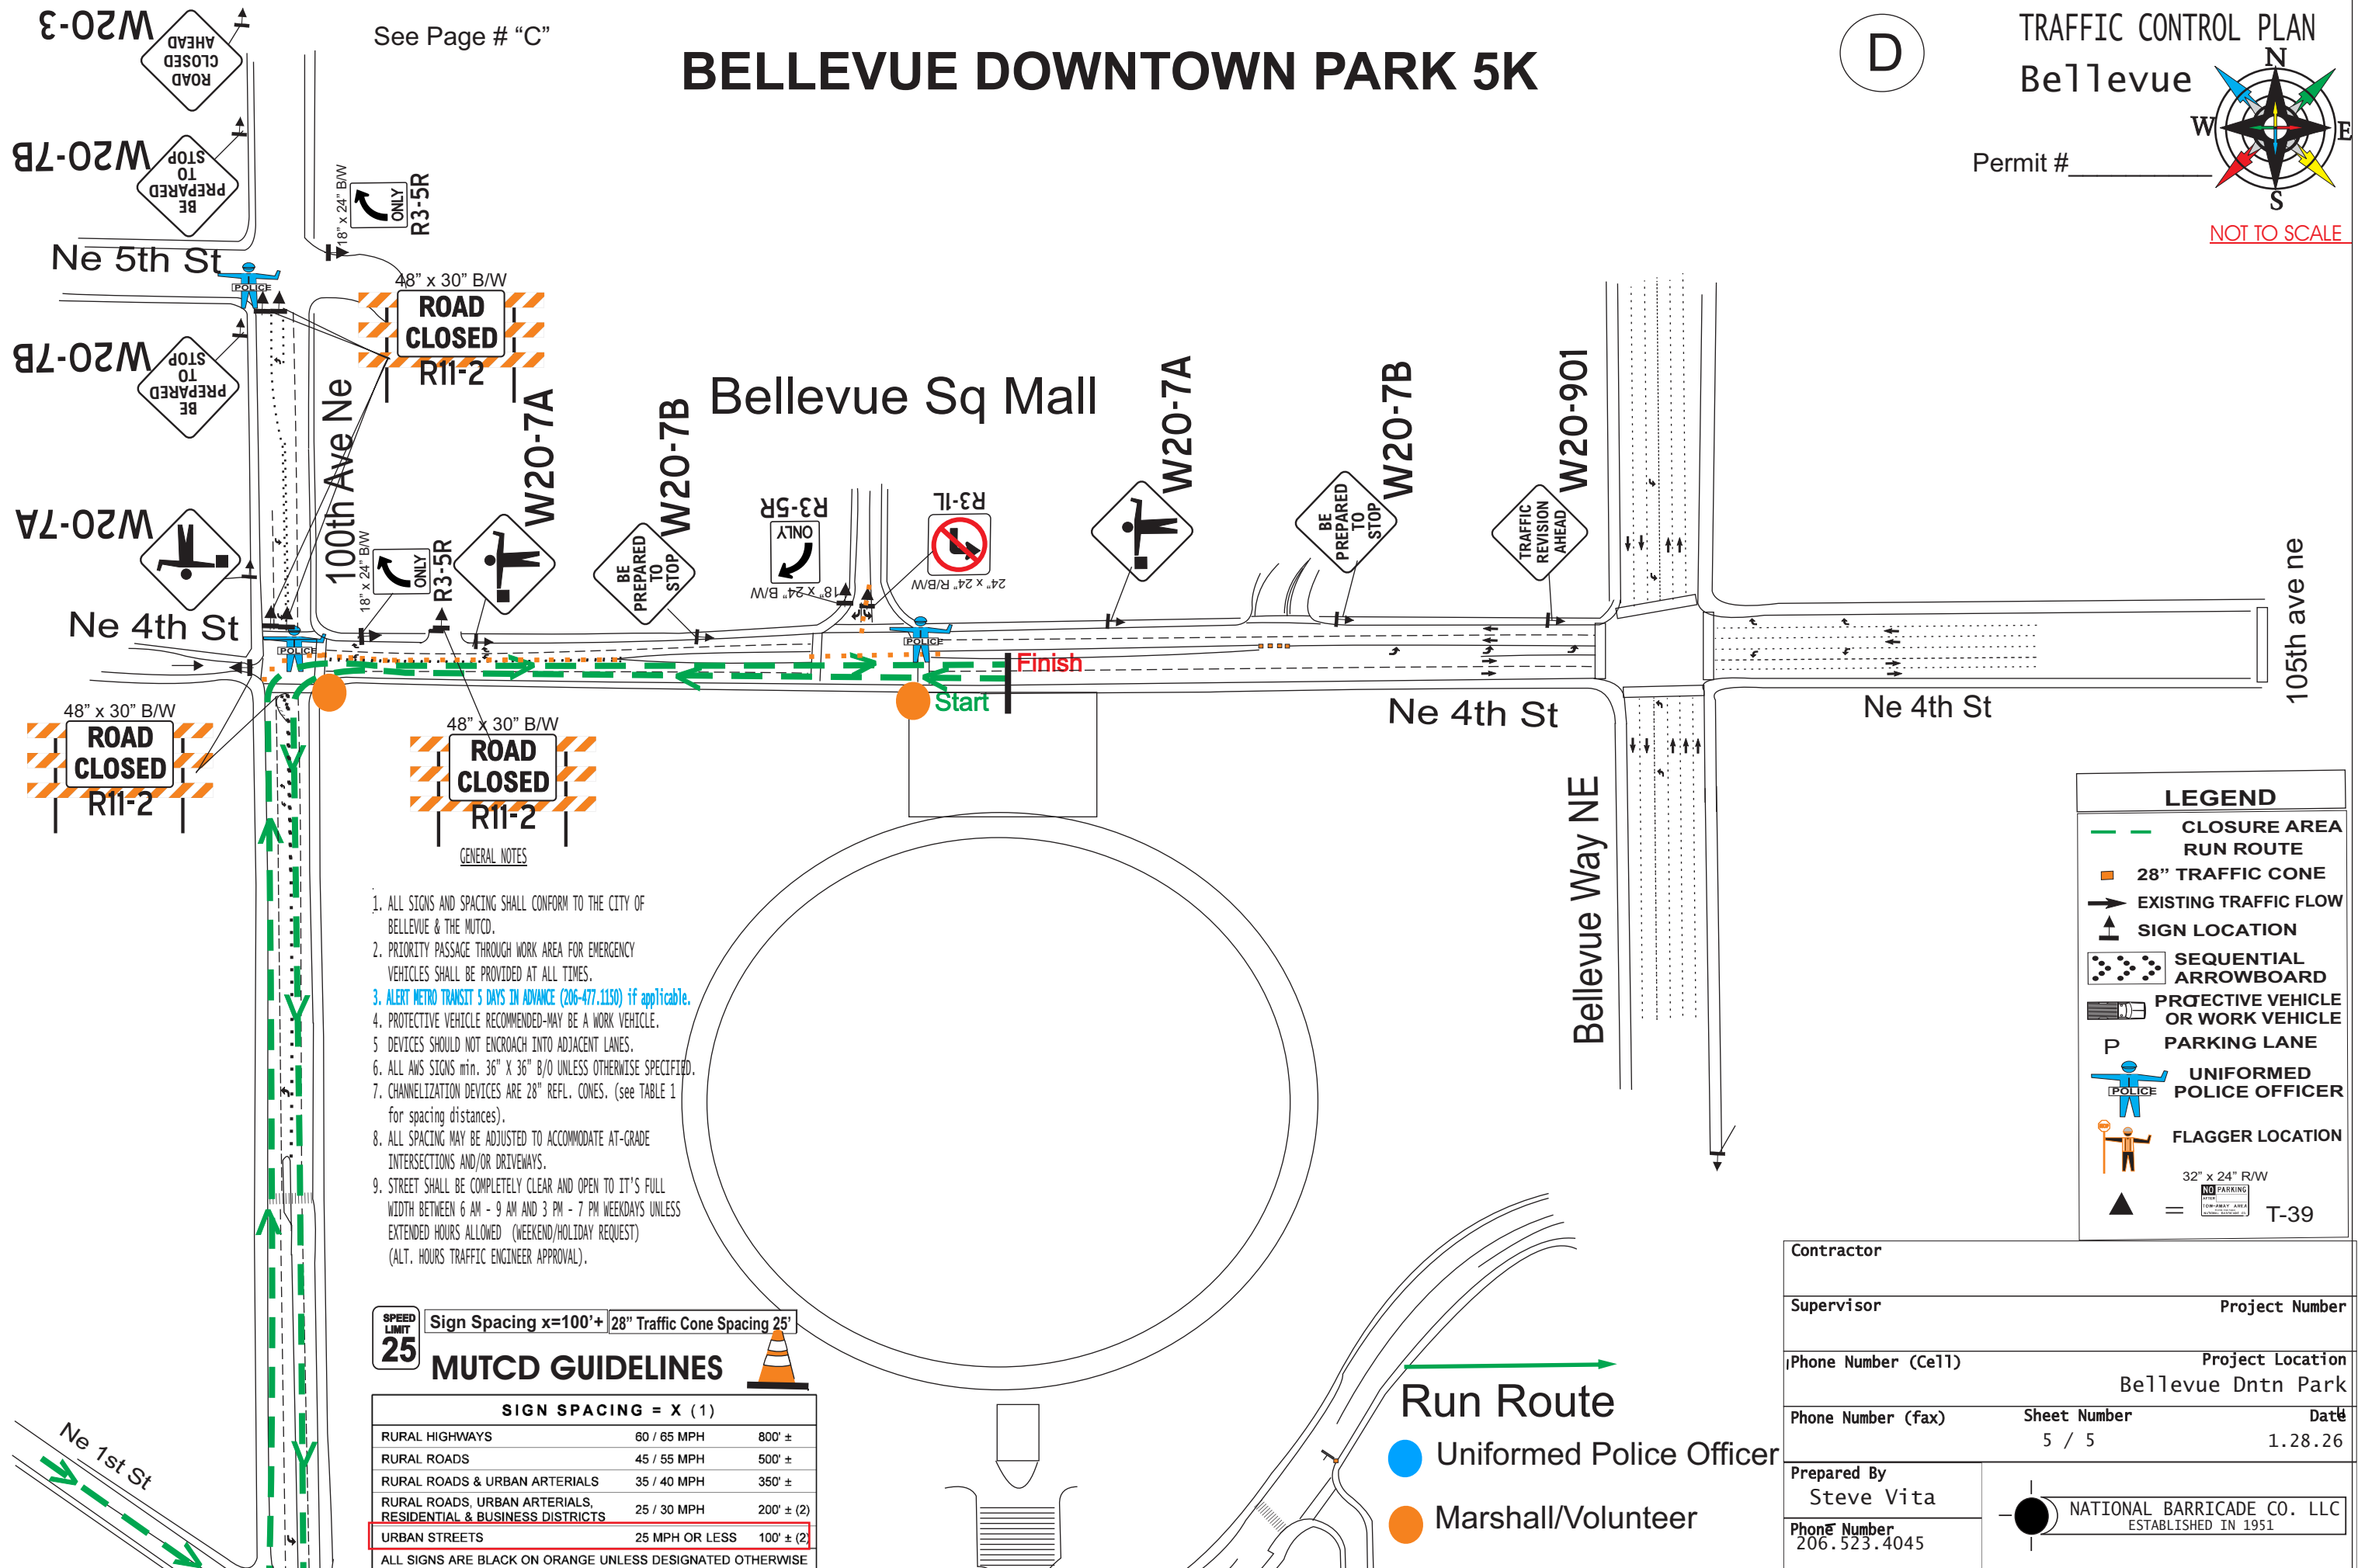

- GENERAL NOTES
1. ALL SIGNS AND SPACING SHALL CONFORM TO THE CITY OF BELLEVUE & THE MUTCD.
 2. PRIORITY PASSAGE THROUGH WORK AREA FOR EMERGENCY VEHICLES SHALL BE PROVIDED AT ALL TIMES.
 3. ALERT METRO TRANSIT 5 DAYS IN ADVANCE (206-477.1150) if applicable.
 4. PROTECTIVE VEHICLE RECOMMENDED-MAY BE A WORK VEHICLE.
 5. DEVICES SHOULD NOT ENCRoACH INTO ADJACENT LANES.
 6. ALL AHS SIGNS min. 36" X 36" B/O UNLESS OTHERWISE SPECIFIED.
 7. CHANNELIZATION DEVICES ARE 28" REFL. CONES. (see TABLE 1 for spacing distances).
 8. ALL SPACING MAY BE ADJUSTED TO ACCOMMODATE AT-GRADE INTERSECTIONS AND/OR DRIVEWAYS.
 9. STREET SHALL BE COMPLETELY CLEAR AND OPEN TO IT'S FULL WIDTH BETWEEN 6 AM - 9 AM AND 3 PM - 7 PM WEEKDAYS UNLESS EXTENDED HOURS ALLOWED (WEEKEND/HOLIDAY REQUEST) (ALT. HOURS TRAFFIC ENGINEER APPROVAL).

SPEED LIMIT 25
Sign Spacing $x=100'$ + 28" Traffic Cone Spacing 25'
MUTCD GUIDELINES

SIGN SPACING = X (1)		
RURAL HIGHWAYS	60 / 65 MPH	800' ±
RURAL ROADS	45 / 55 MPH	500' ±
RURAL ROADS & URBAN ARTERIALS	35 / 40 MPH	350' ±
RURAL ROADS, URBAN ARTERIALS, RESIDENTIAL & BUSINESS DISTRICTS	25 / 30 MPH	200' ± (2)
URBAN STREETS	25 MPH OR LESS	100' ± (2)

ALL SIGNS ARE BLACK ON ORANGE UNLESS DESIGNATED OTHERWISE

LEGEND

- CLOSURE AREA
- RUN ROUTE
- 28" TRAFFIC CONE
- EXISTING TRAFFIC FLOW
- ▲ SIGN LOCATION
- SEQUENTIAL ARROWBOARD
- ▭ PROTECTIVE VEHICLE OR WORK VEHICLE
- P PARKING LANE
- 👮 UNIFORMED POLICE OFFICER
- 🚧 FLAGGER LOCATION
- ▲ = 32" x 24" R/W NO PARKING T-39

Contractor	
Supervisor	Project Number
Phone Number (Cell)	Project Location
	Bellevue Dntn Park
Phone Number (fax)	Sheet Number
	5 / 5
Prepared By	Date
Steve Vita	1.28.26
Phone Number	NATIONAL BARRICADE CO. LLC ESTABLISHED IN 1951
206.523.4045	

Run Route


- Uniformed Police Officer
- Marshall/Volunteer

BELLEVUE DOWNTOWN PARK 5K


Permit # _____

A

TRAFFIC CONTROL PLAN
Bellevue

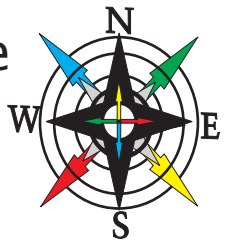

NOT TO SCALE

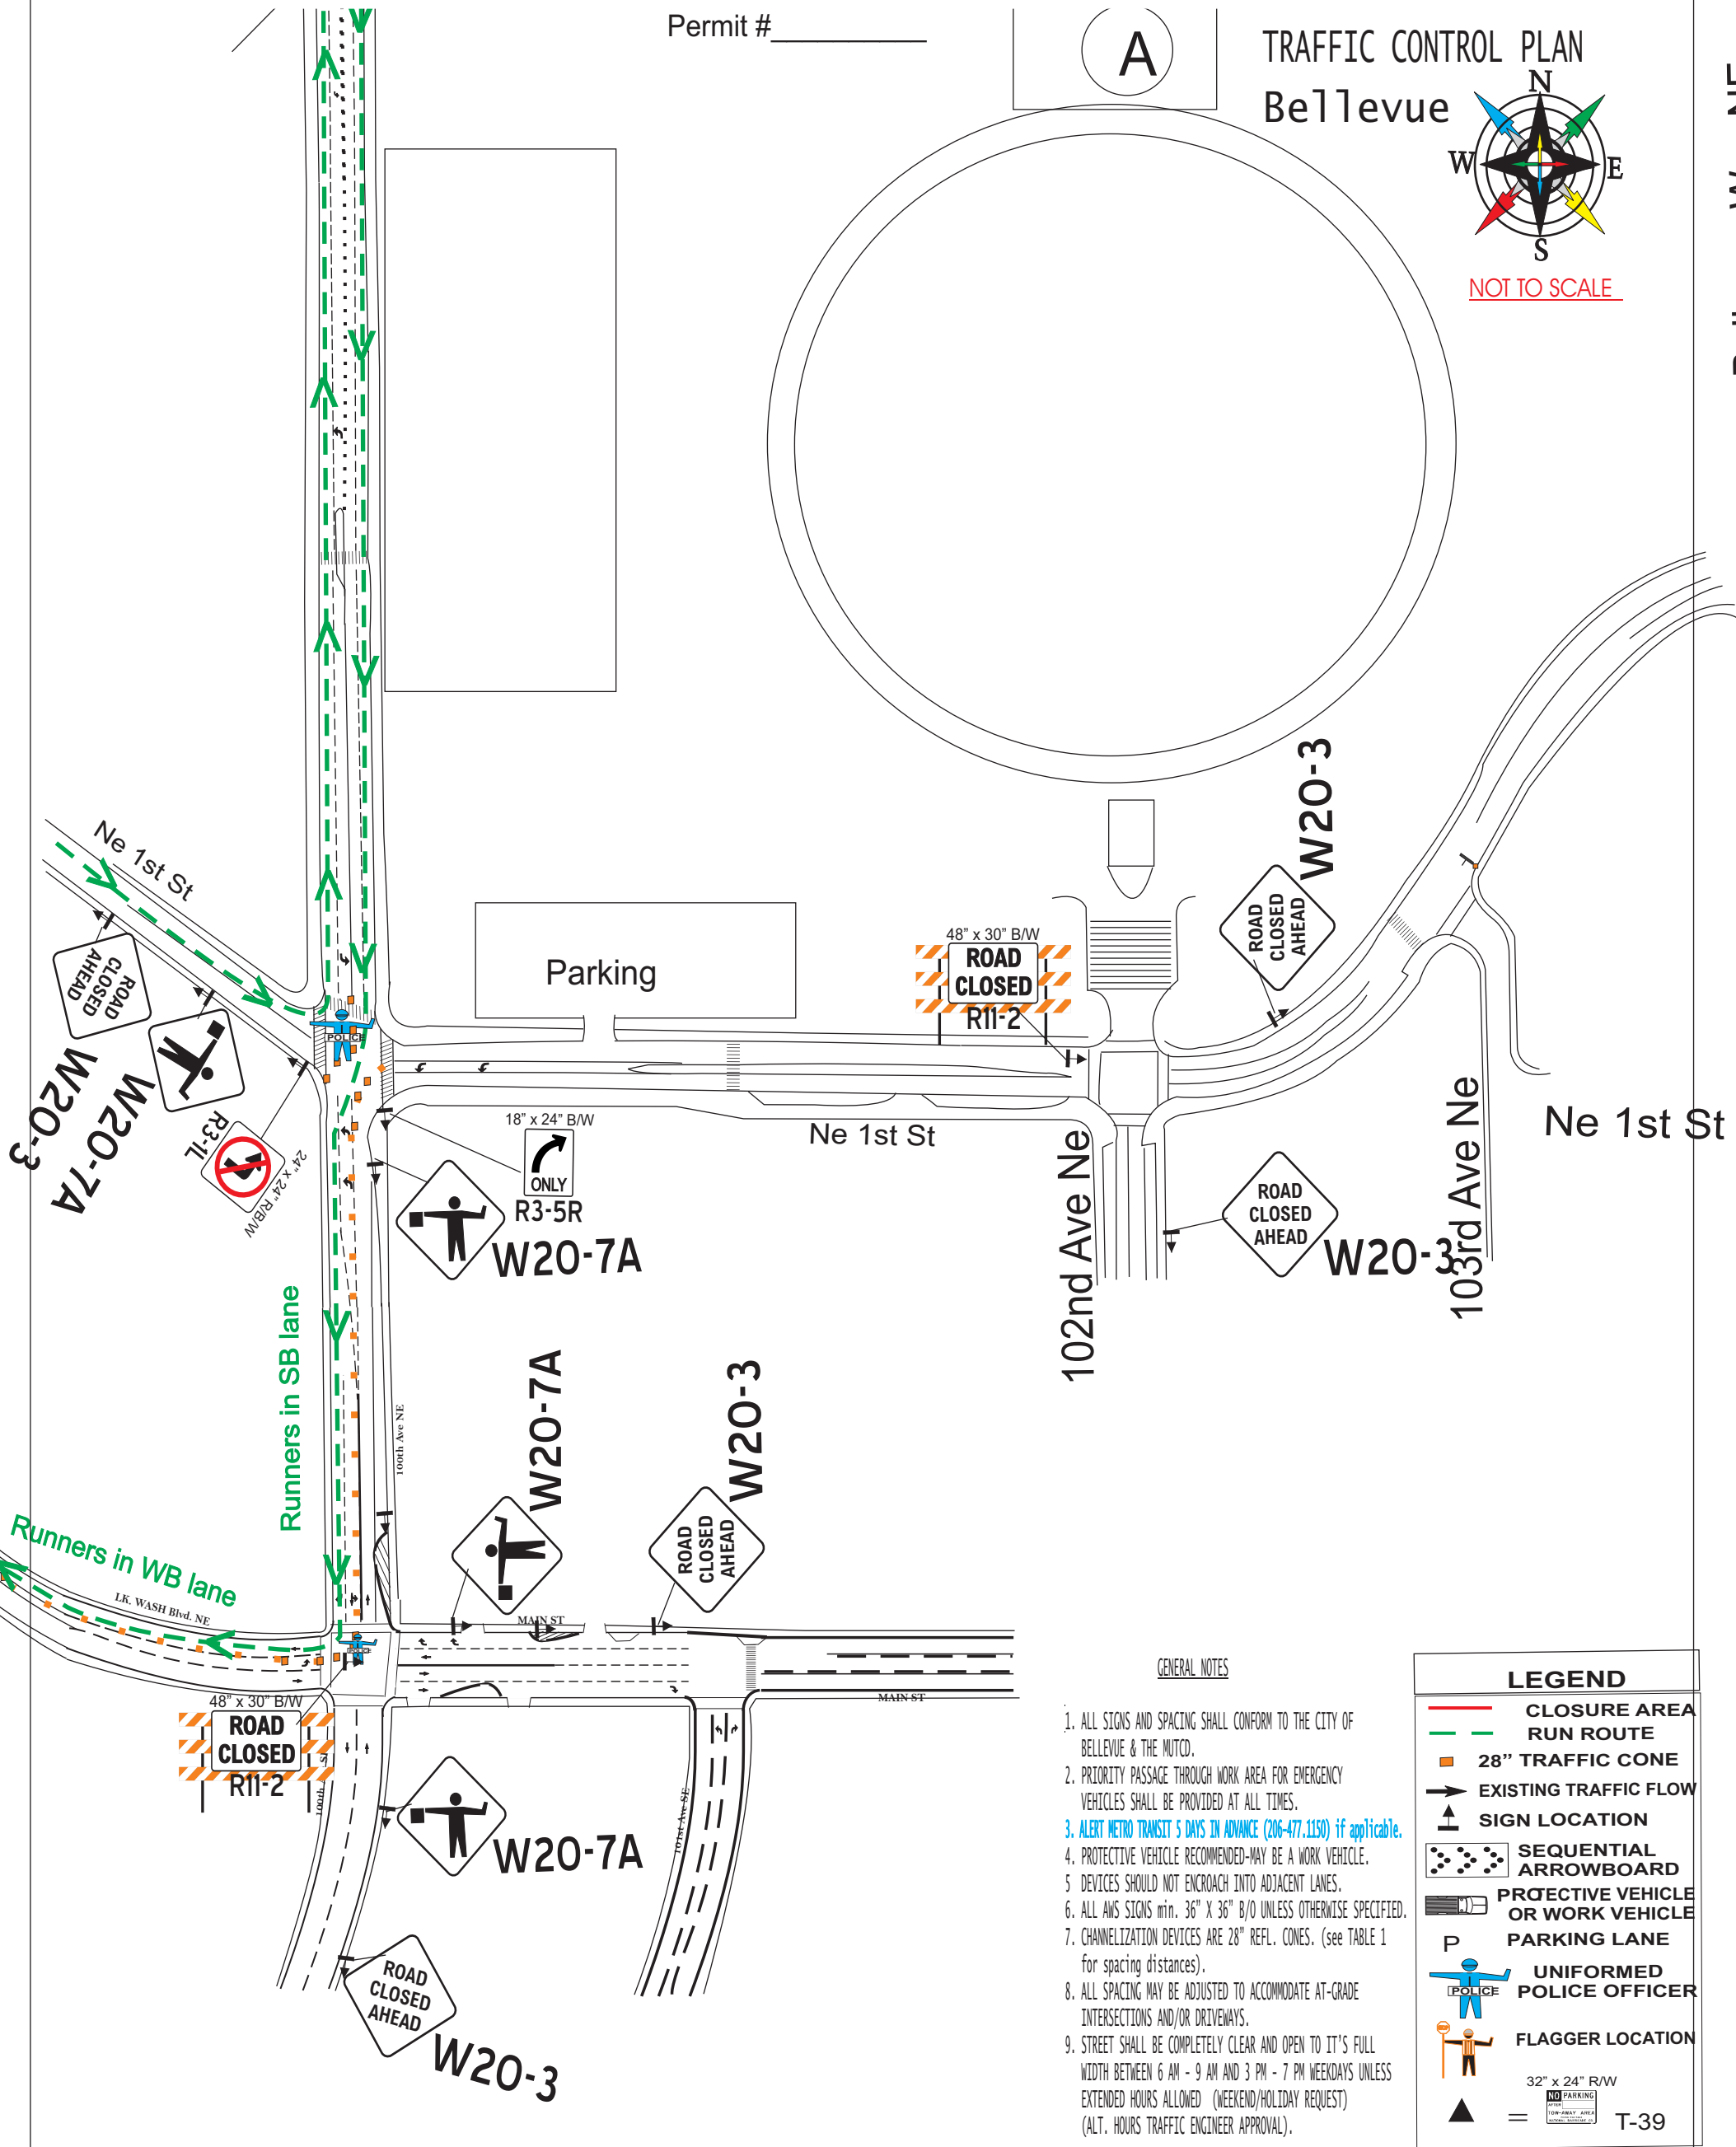

GENERAL NOTES

1. ALL SIGNS AND SPACING SHALL CONFORM TO THE CITY OF BELLEVUE & THE MUTCD.
2. PRIORITY PASSAGE THROUGH WORK AREA FOR EMERGENCY VEHICLES SHALL BE PROVIDED AT ALL TIMES.
3. ALERT METRO TRANSIT 5 DAYS IN ADVANCE (206-477.1150) if applicable.
4. PROTECTIVE VEHICLE RECOMMENDED-MAY BE A WORK VEHICLE.
5. DEVICES SHOULD NOT ENCRDACH INTO ADJACENT LANES.
6. ALL A/S SIGNS min. 36" X 36" B/O UNLESS OTHERWISE SPECIFIED.
7. CHANNELIZATION DEVICES ARE 28" REFL. CONES. (see TABLE 1 for spacing distances).
8. ALL SPACING MAY BE ADJUSTED TO ACCOMMODATE AT-GRADE INTERSECTIONS AND/OR DRIVENWAYS.
9. STREET SHALL BE COMPLETELY CLEAR AND OPEN TO IT'S FULL WIDTH BETWEEN 6 AM - 9 AM AND 3 PM - 7 PM WEEKDAYS UNLESS EXTENDED HOURS ALLOWED (WEEKEND/HOLIDAY REQUEST) (ALT. HOURS TRAFFIC ENGINEER APPROVAL).

LEGEND

- CLOSURE AREA
- RUN ROUTE
- 28" TRAFFIC CONE
- EXISTING TRAFFIC FLOW
- SIGN LOCATION
- SEQUENTIAL ARROWBOARD
- PROTECTIVE VEHICLE OR WORK VEHICLE
- PARKING LANE
- UNIFORMED POLICE OFFICER
- FLAGGER LOCATION
- 32" x 24" R/W NO PARKING T-39



Run Route

Uniformed Police Officer

Marshall/Volunteer

SPEED LIMIT 25 Sign Spacing x=100'+ 28" Traffic Cone Spacing 25'

MUTCD GUIDELINES

SIGN SPACING = X (1)		
RURAL HIGHWAYS	60 / 65 MPH	800' ±
RURAL ROADS	45 / 55 MPH	500' ±
RURAL ROADS & URBAN ARTERIALS	35 / 40 MPH	350' ±
RURAL ROADS, URBAN ARTERIALS, RESIDENTIAL & BUSINESS DISTRICTS	25 / 30 MPH	200' ± (2)
URBAN STREETS	25 MPH OR LESS	100' ± (2)

ALL SIGNS ARE BLACK ON ORANGE UNLESS DESIGNATED OTHERWISE

Contractor	
Supervisor	Project Number
Phone Number (Cell)	Project Location Bellevue Dntn Park
Phone Number (fax)	Sheet Number 2 / 4
Prepared By Steve Vita	Date 1.12.26
Phone Number 206.523.4045	NATIONAL BARRICADE CO. LLC ESTABLISHED IN 1951


BELLEVUE DOWNTOWN PARK 5K

(B)

TRAFFIC CONTROL PLAN
Bellevue



Permit # _____
NOT TO SCALE

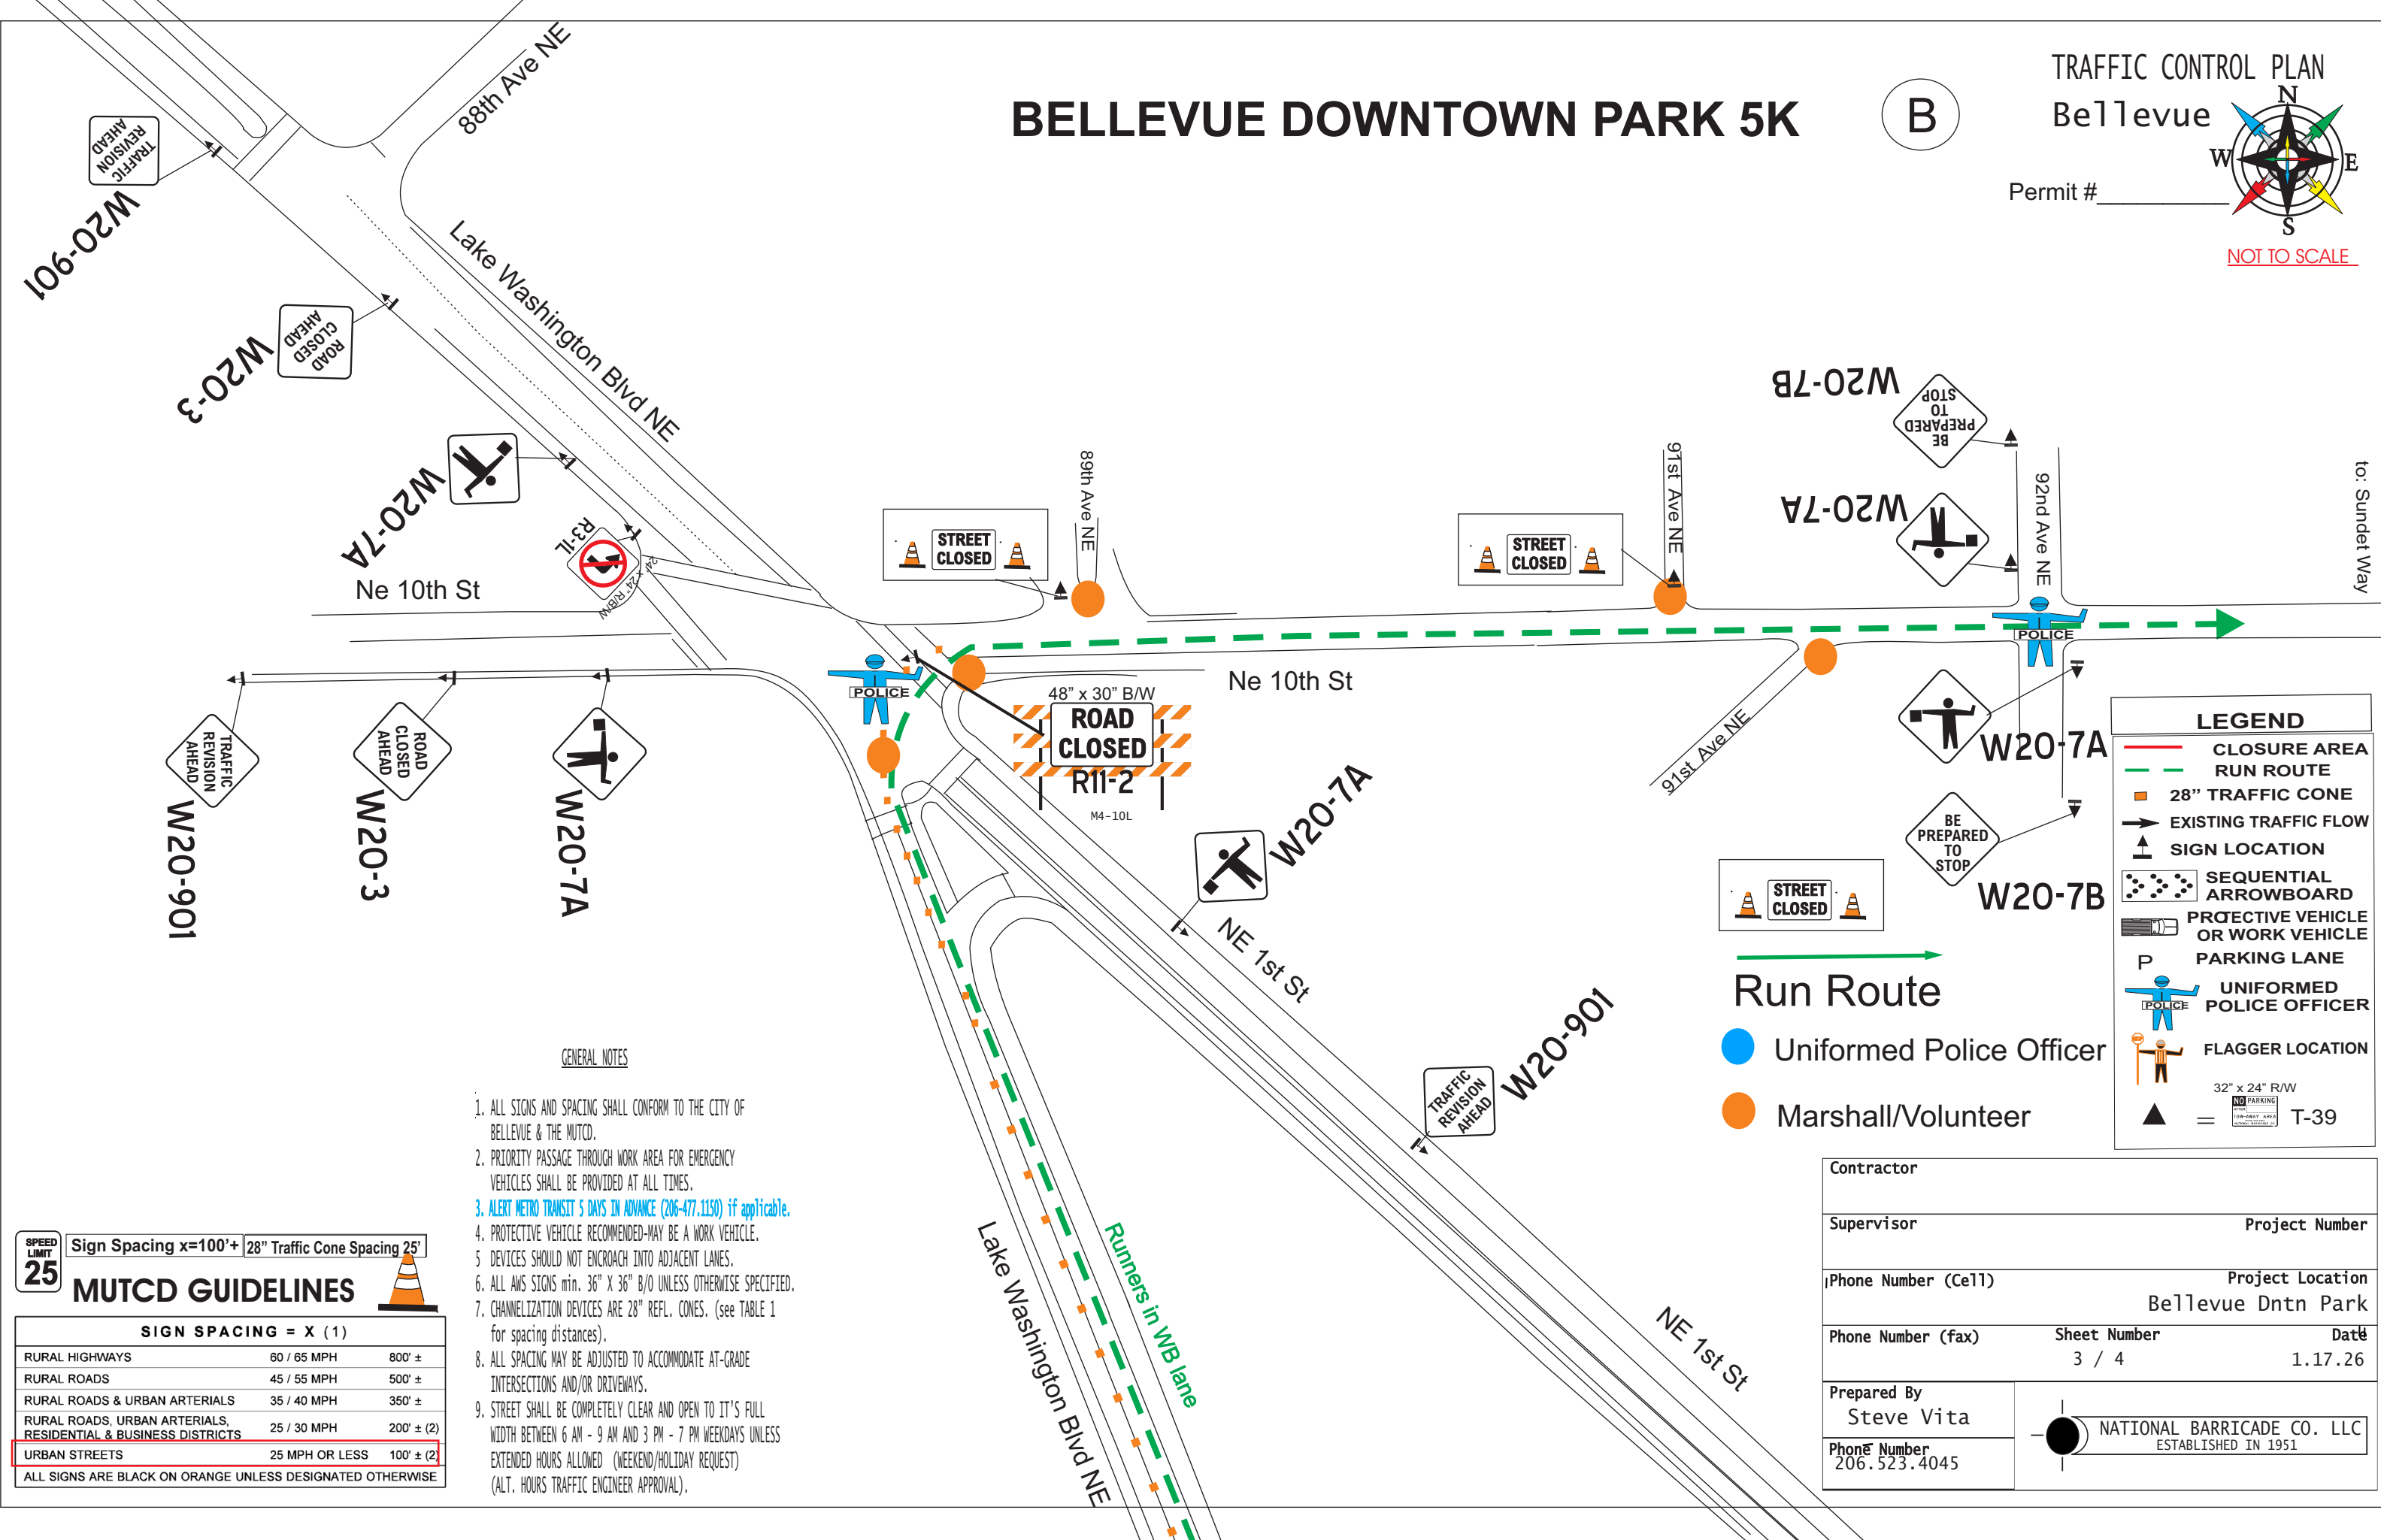

SPEED LIMIT 25
Sign Spacing $x=100'$ + 28" Traffic Cone Spacing 25'
MUTCD GUIDELINES

SIGN SPACING = X (1)		
RURAL HIGHWAYS	60 / 65 MPH	800' ±
RURAL ROADS	45 / 55 MPH	500' ±
RURAL ROADS & URBAN ARTERIALS	35 / 40 MPH	350' ±
RURAL ROADS, URBAN ARTERIALS, RESIDENTIAL & BUSINESS DISTRICTS	25 / 30 MPH	200' ± (2)
URBAN STREETS	25 MPH OR LESS	100' ± (2)

ALL SIGNS ARE BLACK ON ORANGE UNLESS DESIGNATED OTHERWISE

GENERAL NOTES

- ALL SIGNS AND SPACING SHALL CONFORM TO THE CITY OF BELLEVUE & THE MUTCD.
- PRIORITY PASSAGE THROUGH WORK AREA FOR EMERGENCY VEHICLES SHALL BE PROVIDED AT ALL TIMES.
- ALERT METRO TRANSIT 5 DAYS IN ADVANCE (206-477.1150) if applicable.
- PROTECTIVE VEHICLE RECOMMENDED-MAY BE A WORK VEHICLE.
- DEVICES SHOULD NOT ENCR OACH INTO ADJACENT LANES.
- ALL AWS SIGNS min. 36" X 36" B/O UNLESS OTHERWISE SPECIFIED.
- CHANNELIZATION DEVICES ARE 28" REFL. CONES. (see TABLE 1 for spacing distances).
- ALL SPACING MAY BE ADJUSTED TO ACCOMMODATE AT-GRADE INTERSECTIONS AND/OR DRIVEWAYS.
- STREET SHALL BE COMPLETELY CLEAR AND OPEN TO IT'S FULL WIDTH BETWEEN 6 AM - 9 AM AND 3 PM - 7 PM WEEKDAYS UNLESS EXTENDED HOURS ALLOWED (WEEKEND/HOLIDAY REQUEST) (ALT. HOURS TRAFFIC ENGINEER APPROVAL).

LEGEND

- CLOSURE AREA
- - - RUN ROUTE
- 28" TRAFFIC CONE
- EXISTING TRAFFIC FLOW
- ▲ SIGN LOCATION
- SEQUENTIAL ARROWBOARD
- PROTECTIVE VEHICLE OR WORK VEHICLE
- P PARKING LANE
- [POLICE] UNIFORMED POLICE OFFICER
- [FLAGGER] FLAGGER LOCATION
- NO PARKING T-39 32" x 24" R/W

Run Route

- Uniformed Police Officer
- Marshall/Volunteer

Contractor	
Supervisor	Project Number
Phone Number (Cell)	Project Location Bellevue Dntn Park
Phone Number (fax)	Sheet Number 3 / 4
	Date 1.17.26
Prepared By Steve Vita	 NATIONAL BARRICADE CO. LLC ESTABLISHED IN 1951
Phone Number 206.523.4045	

BELLEVUE DOWNTOWN PARK 5K

TRAFFIC CONTROL PLAN



Bellevue



NOT TO SCALE

Uniformed Police to send vehicles through gaps in runners/Walkers Intermittently

Ne 8th St

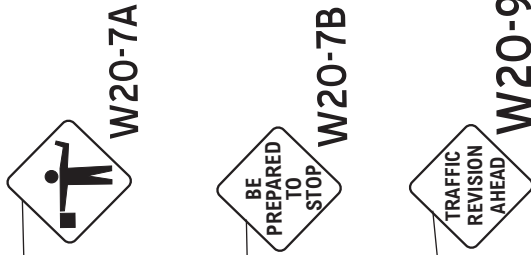
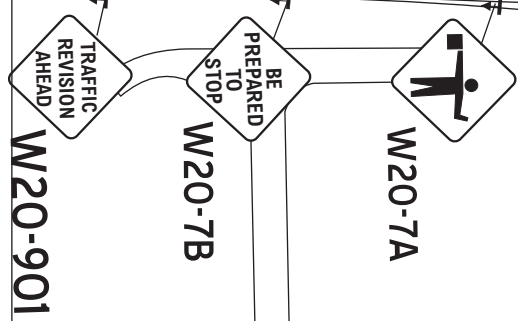


W20-901
W20-7B
W20-7A
97th Ave Ne

98th Ave Ne

99th Ave Ne

Ne 8th St
W20-3

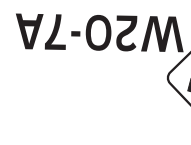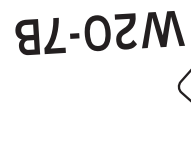

100th Ave Ne

GENERAL NOTES

1. ALL SIGNS AND SPACING SHALL CONFORM TO THE CITY OF BELLEVUE & THE MUTCD.
2. PRIORITY PASSAGE THROUGH WORK AREA FOR EMERGENCY VEHICLES SHALL BE PROVIDED AT ALL TIMES.
3. ALERT METRO TRANSIT 5 DAYS IN ADVANCE (206-477.1150) if applicable.
4. PROTECTIVE VEHICLE RECOMMENDED-MAY BE A WORK VEHICLE.
5. DEVICES SHOULD NOT ENCRACH INTO ADJACENT LANES.
6. ALL AYS SIGNS min. 36" X 36" B/O UNLESS OTHERWISE SPECIFIED.
7. CHANNELIZATION DEVICES ARE 28" REFL. CONES. (see TABLE 1 for spacing distances).
8. ALL SPACING MAY BE ADJUSTED TO ACCOMMODATE AT-GRADE INTERSECTIONS AND/OR DRIVEWAYS.
9. STREET SHALL BE COMPLETELY CLEAR AND OPEN TO IT'S FULL WIDTH BETWEEN 6 AM - 9 AM AND 3 PM - 7 PM WEEKDAYS UNLESS EXTENDED HOURS ALLOWED (WEEKEND/HOLIDAY REQUEST) (ALT. HOURS TRAFFIC ENGINEER APPROVAL).

Ne 5th St

Ne 5th St

Ne 5th St

LEGEND

- CLOSURE AREA
- RUN ROUTE
- 28" TRAFFIC CONE
- EXISTING TRAFFIC FLOW
- SIGN LOCATION
- SEQUENTIAL ARROWBOARD
- PROTECTIVE VEHICLE OR WORK VEHICLE
- PARKING LANE
- UNIFORMED POLICE OFFICER
- FLAGGER LOCATION
- 32" x 24" R/W T-39

Contractor	
Supervisor	Project Number
Phone Number (Cell)	Project Location Bellevue Dntn Park
Phone Number (fax)	Sheet Number 4 / 4
Prepared By Steve Vita	Date 1.17.26
Phone Number 206.523.4045	

STREET CLOSED

STREET CLOSED

STREET CLOSED

SEE PAGE #D



Run Route

- Uniformed Police Officer
- Marshall/Volunteer

MUTCD GUIDELINES

SPEED LIMIT 25	Sign Spacing x=100'+	28" Traffic Cone Spacing 25'
----------------	----------------------	------------------------------

SIGN SPACING = X (1)		
RURAL HIGHWAYS	60 / 65 MPH	800' ±
RURAL ROADS	45 / 55 MPH	500' ±
RURAL ROADS & URBAN ARTERIALS	35 / 40 MPH	350' ±
RURAL ROADS, URBAN ARTERIALS, RESIDENTIAL & BUSINESS DISTRICTS	25 / 30 MPH	200' ± (2)
URBAN STREETS	25 MPH OR LESS	100' ± (2)

ALL SIGNS ARE BLACK ON ORANGE UNLESS DESIGNATED OTHERWISE

Ne 4th St

STREET CLOSED

STREET CLOSED

SEE PAGE #A