


1' (10' WIDTH) OR
3' (14' WIDTH) MIN.
CLEAR FROM STRIPE, TYP.

7.5' (10' WIDTH) OR
9.5' (14' WIDTH) MIN. CLEAR
FROM STRIPE, TYP.

3.5' MAX WIDTH, TYP.

12" WIDTH THERMOPLASTIC
CROSSWALK STRIPING, TYP.

MEDIUM
SANDBLAST
FINISH, TYP.

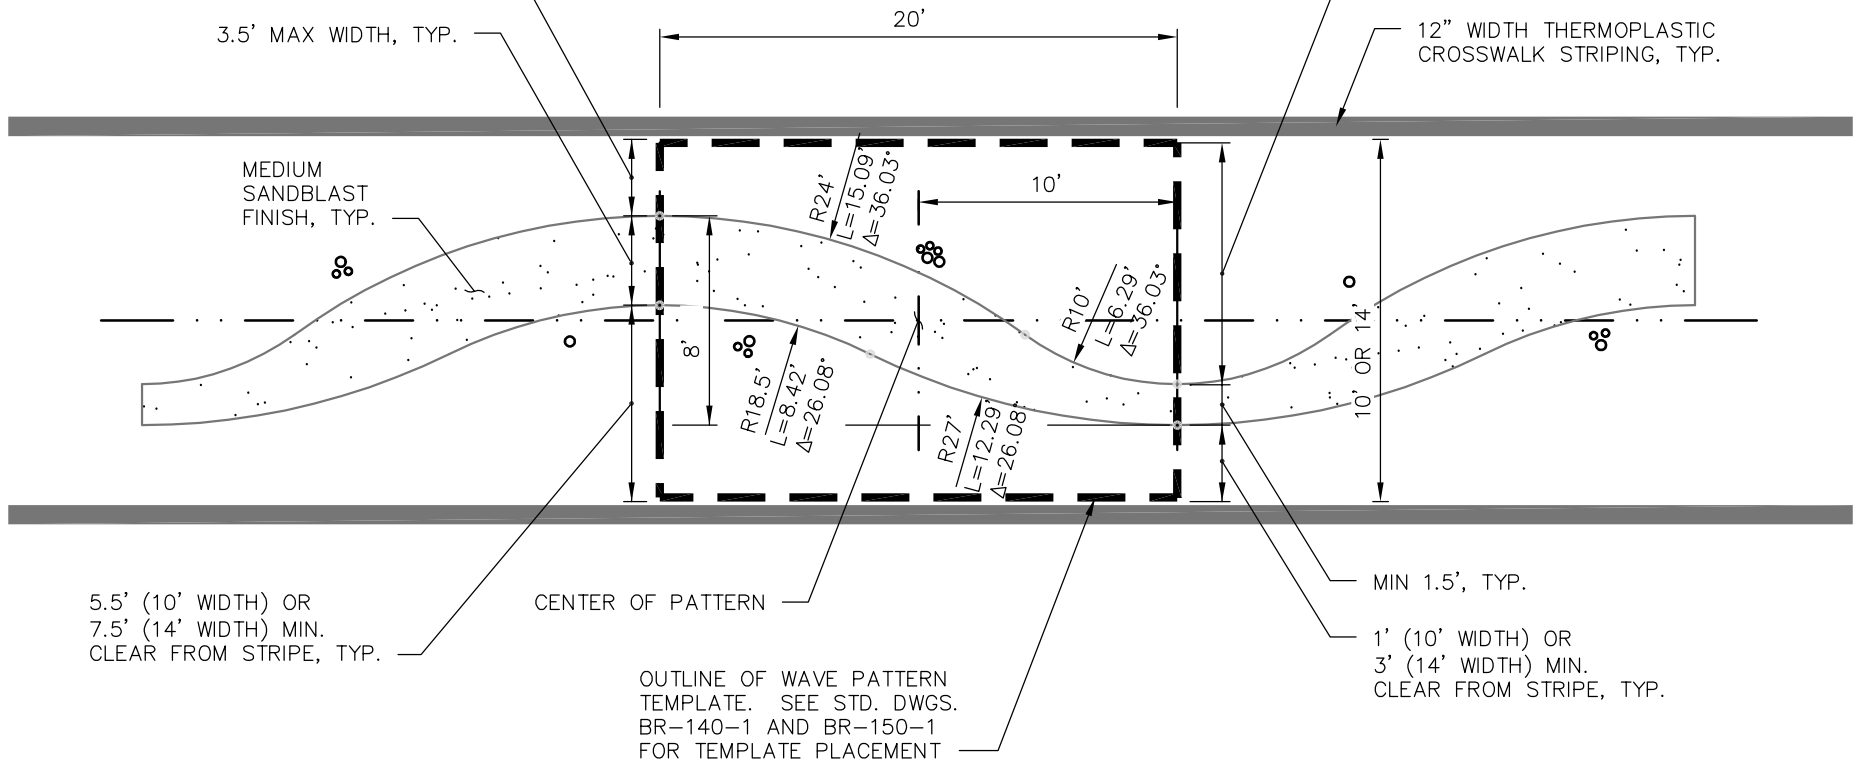

5.5' (10' WIDTH) OR
7.5' (14' WIDTH) MIN.
CLEAR FROM STRIPE, TYP.

CENTER OF PATTERN

MIN 1.5', TYP.

1' (10' WIDTH) OR
3' (14' WIDTH) MIN.
CLEAR FROM STRIPE, TYP.

OUTLINE OF WAVE PATTERN
TEMPLATE. SEE STD. DWGS.
BR-140-1 AND BR-150-1
FOR TEMPLATE PLACEMENT



City of
Bellevue

CROSSWALK WAVE PATTERN DETAIL

| | |
|----------------|----------|
| DRAWING NUMBER | BR-130-1 |
| SCALE | NONE |
| REVISION DATE | 12/17 |
| DEPARTMENT | TRANS |