




130th Station Design
Citizen Advisory Committee Presentation
July 16, 2014

Site Plan (After NE 16th St. Extension)



Site Plan *(Interim Condition)*

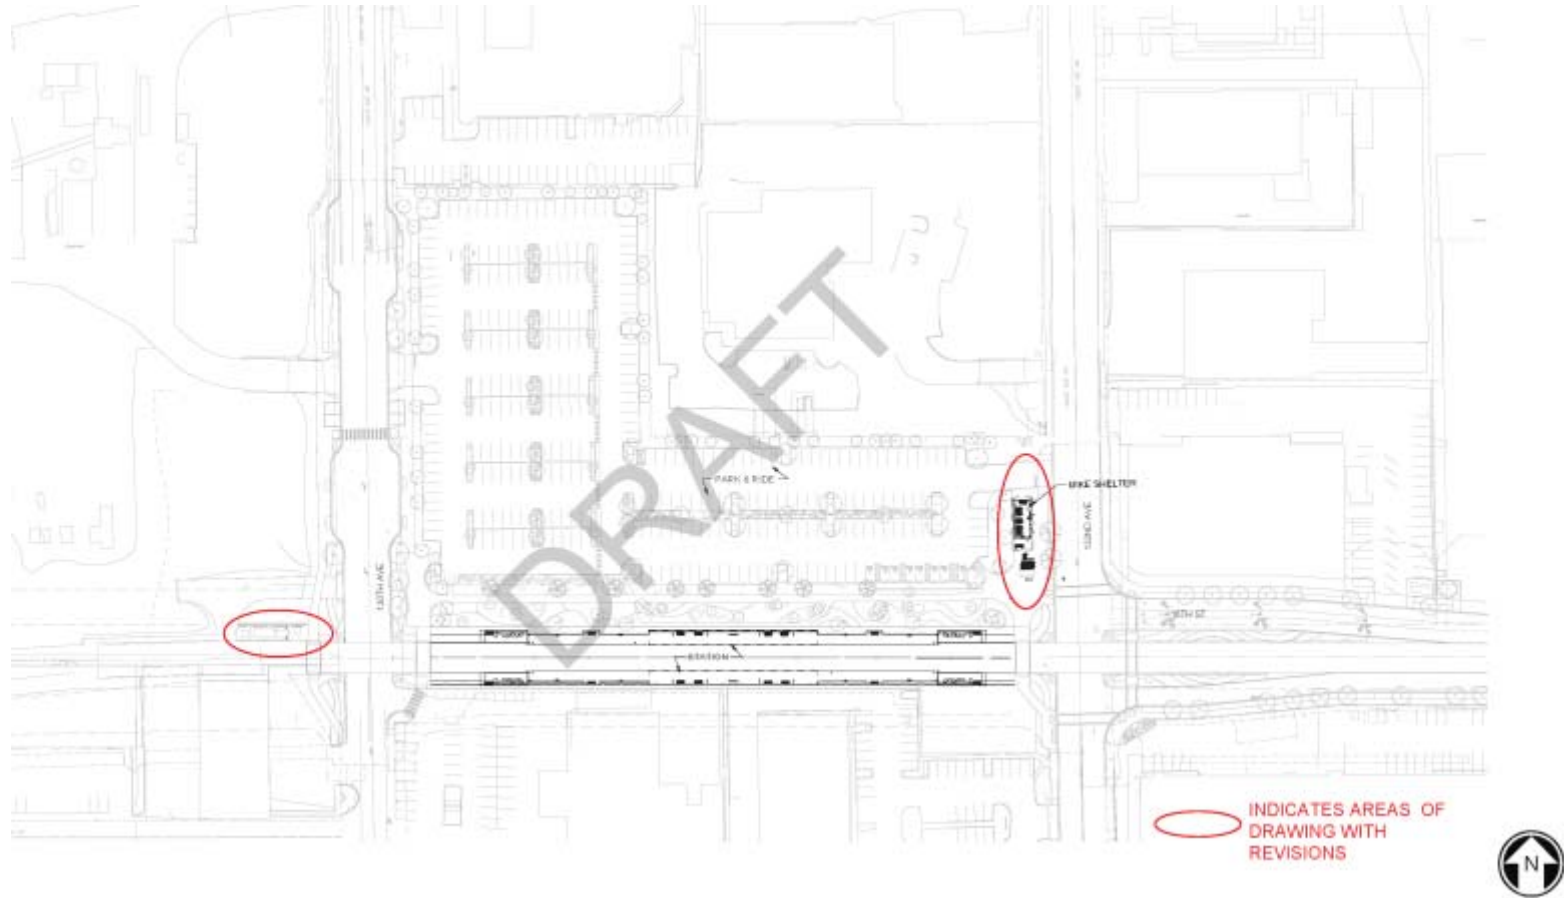

Looking east from 130th Ave NE

from 60% design submittal




Alternative Entry Cladding: Precast Concrete

from 1-15-2014 CAC Presentation



Precast Concrete Panels – Organic Patterns

*from 4-16-2014
CAC Presentation*

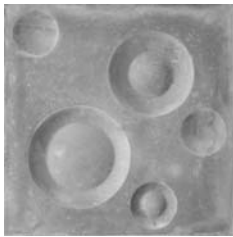

Sediment Layering concept


*from 4-16-2014
CAC Presentation*




Deposition layers viewed at Discovery Park bluffs, likely deposited by outwash streams flowing into a glacial lake pre-dating the most recent glaciation.

Elements of Stone

from 4-16-2014 CAC Presentation

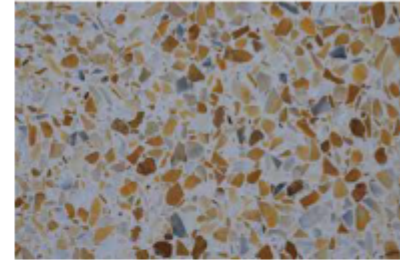

Elements of Light

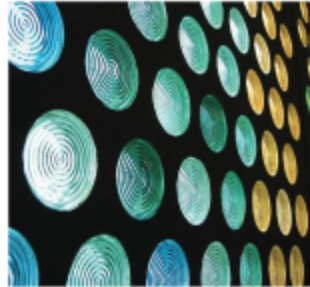

from 4-16-2014 CAC Presentation



Sediment Layering concept

from 4-16-2014 CAC Presentation

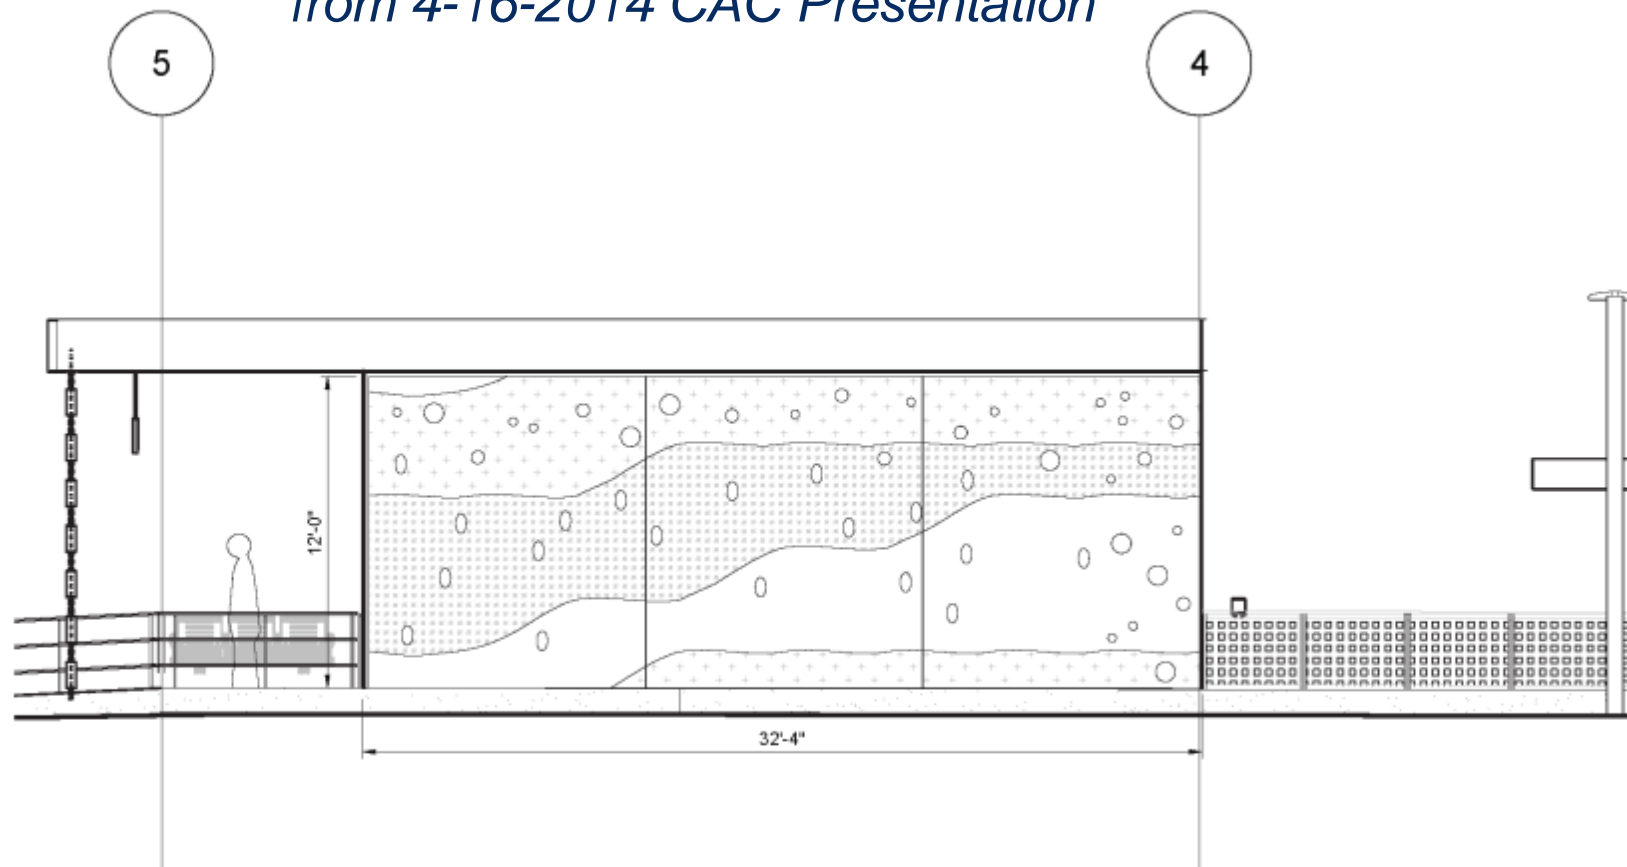


PHOTO SENSOR PER ELECTRICAL @ WESTBOUND PLATFORM WEST ENTRY PLATFORM ONLY

15'-0"

1'-0"

STRUCTURAL STEEL PAINTED HPI

GRID 1

GRID 2

GRID

Alternative Entry Cladding: Precast Concrete

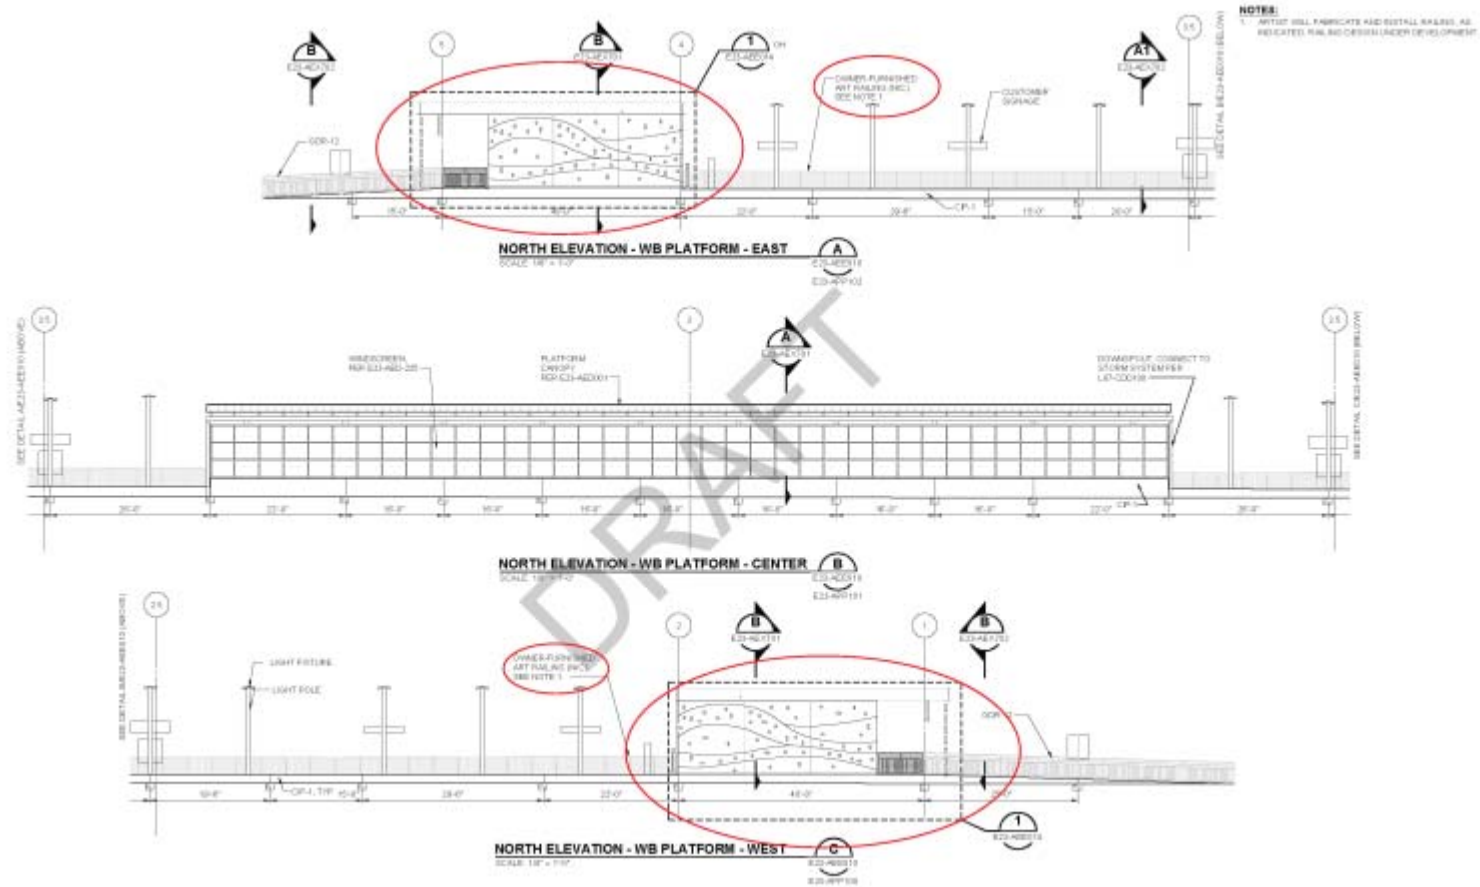

Past work of 130th Station Artist – Patrick Marold



Past work of 130th Station Artist – Patrick Marold









Station Entry Ceiling – patterning of metal cutout

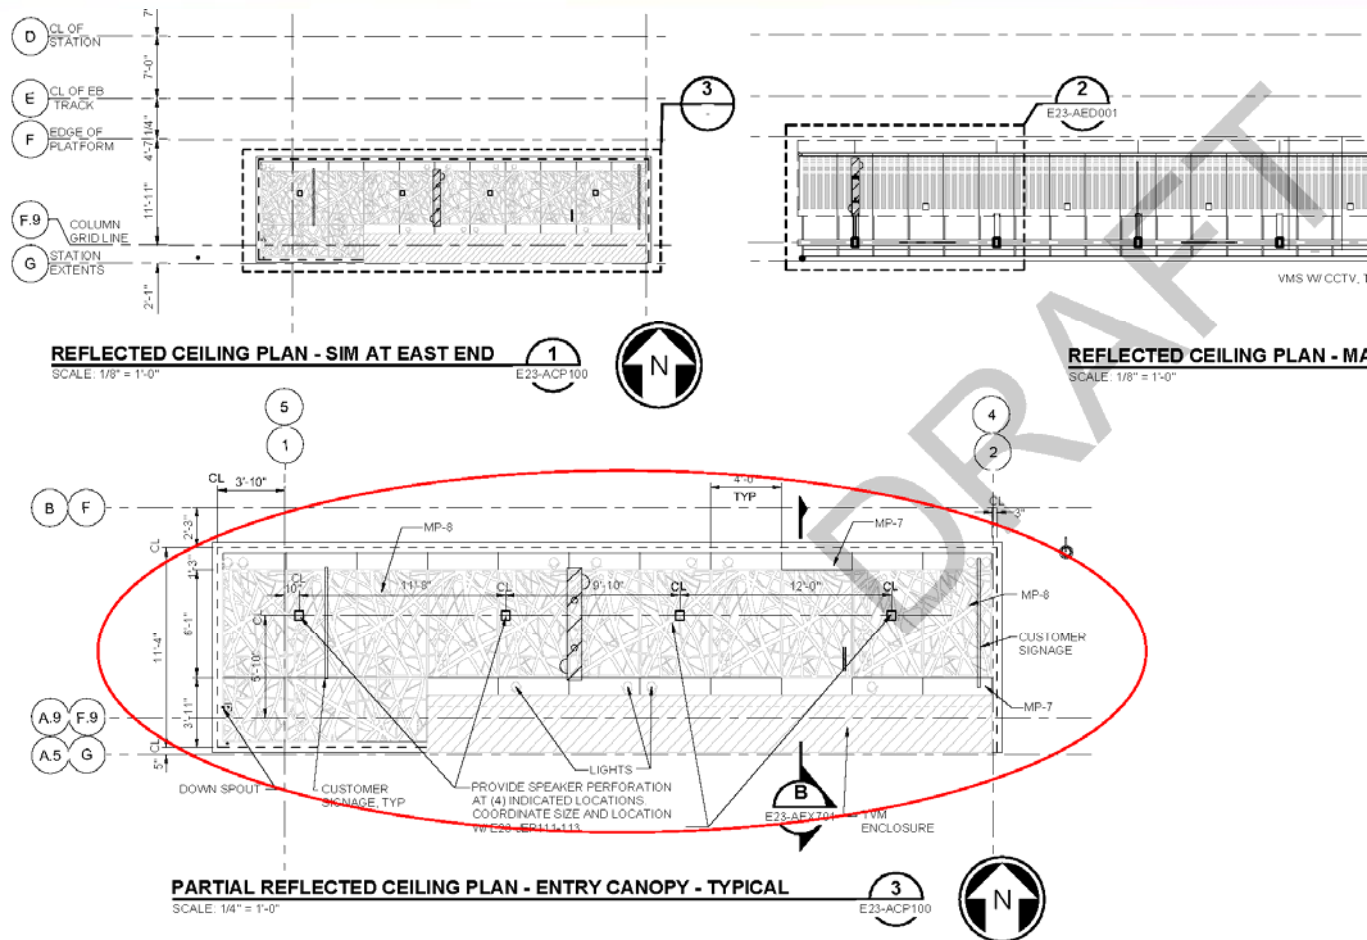

Station South Elevation

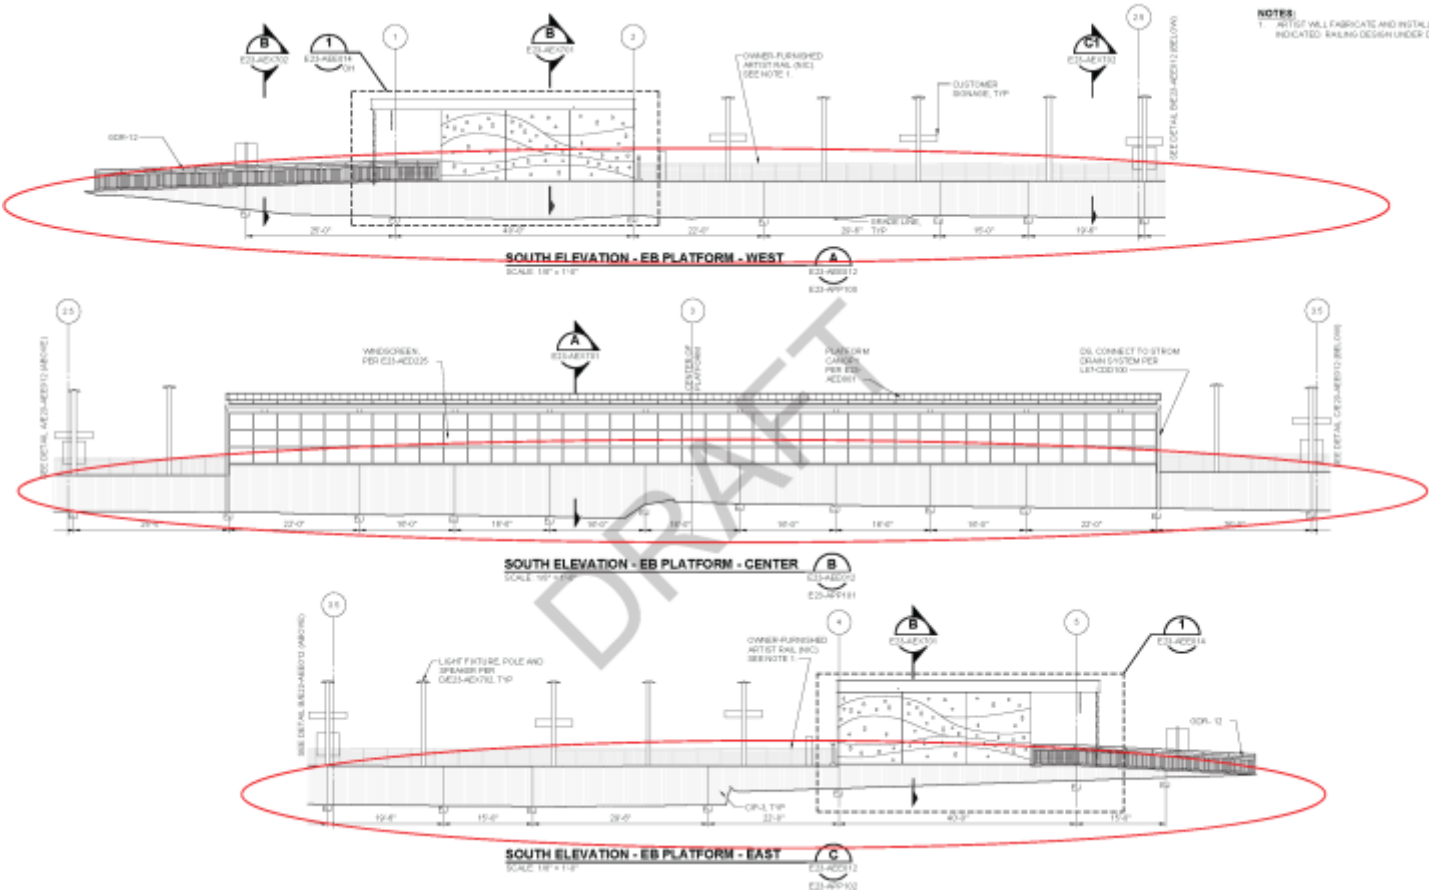


Bicycle Facility


from 60% design submittal




View of bike plaza from 132nd Avenue NE

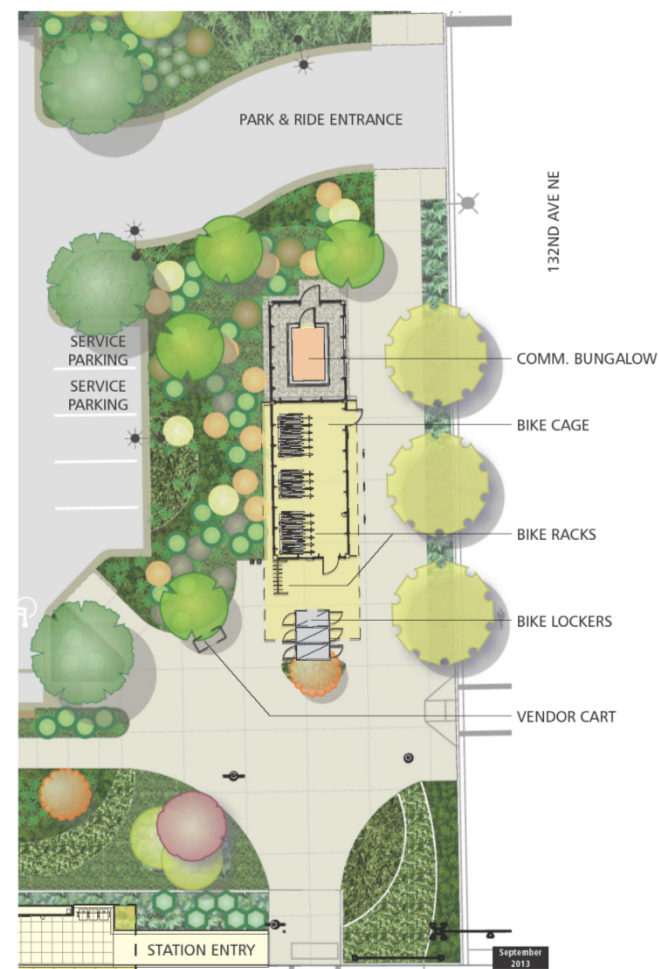

Revised Site Plan at Bike Facility

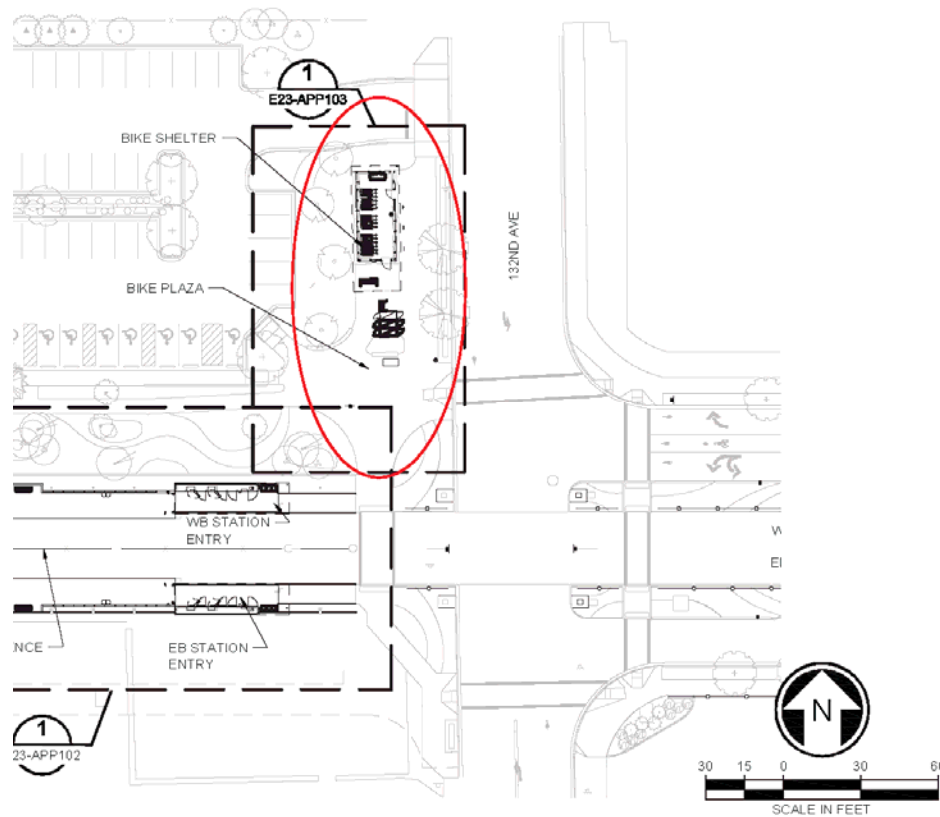



Revised Bike Facility

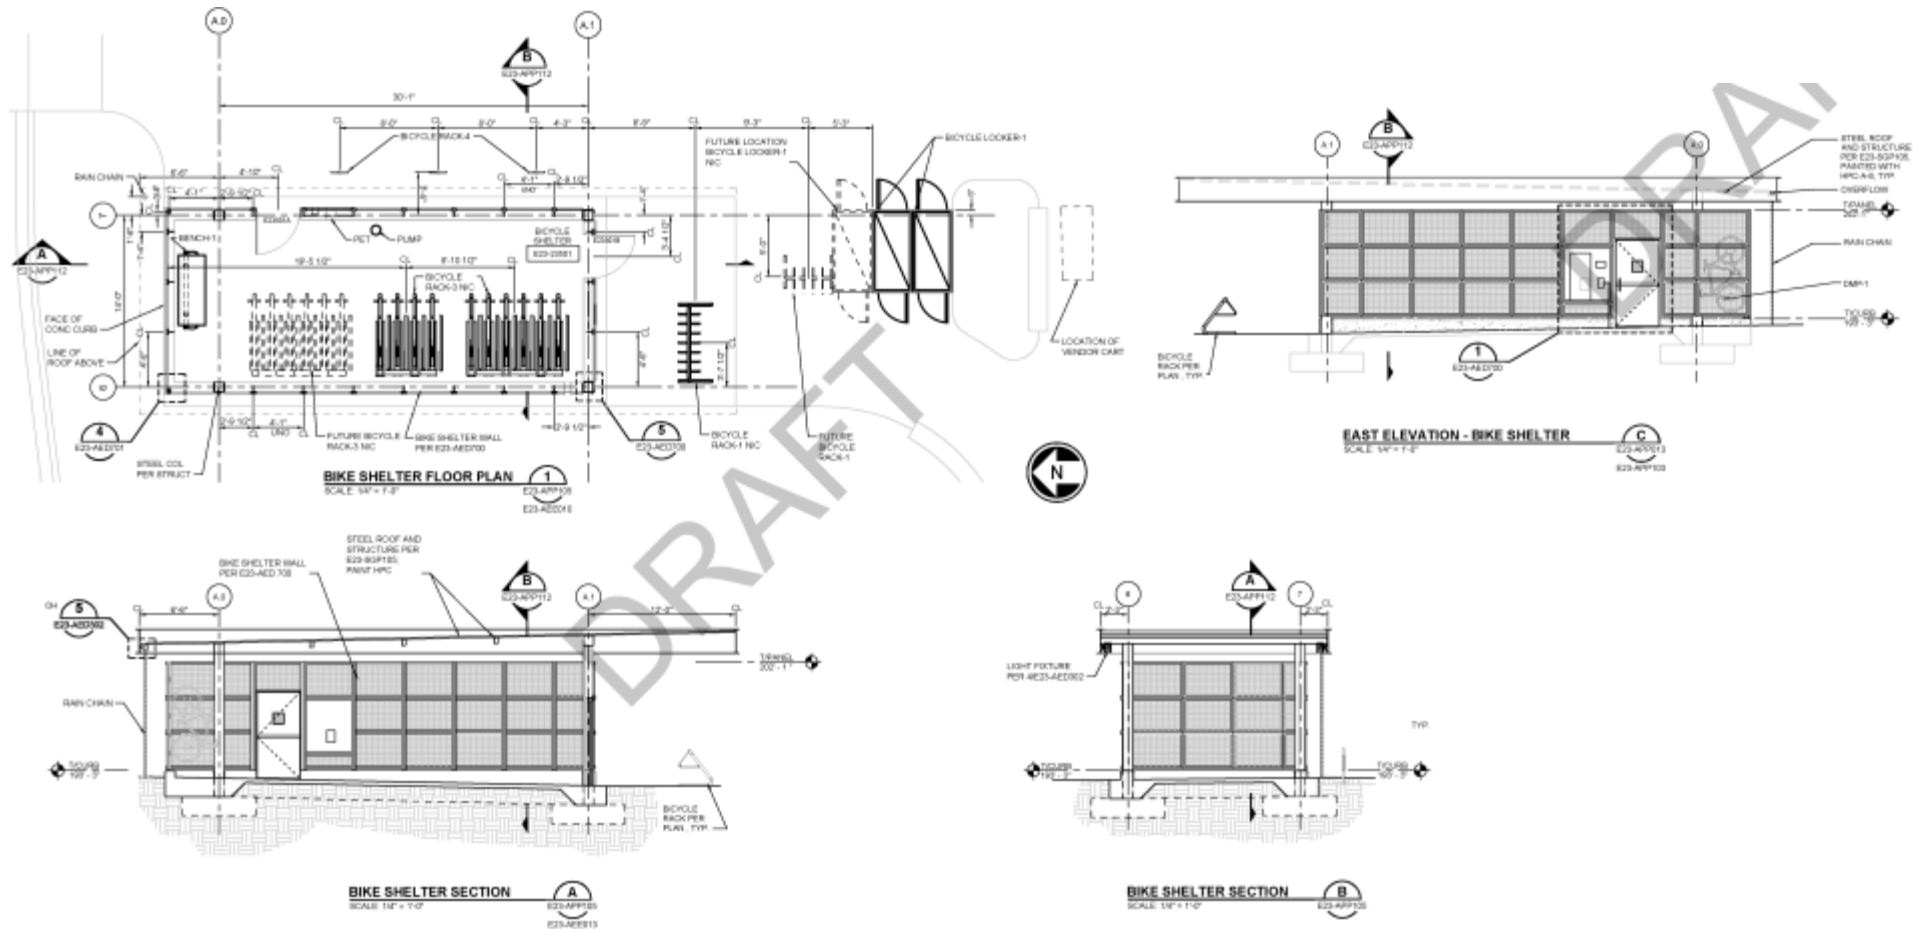

Sediment Layering concept at Plazas



Revised Paving Scoring at East & West Plazas

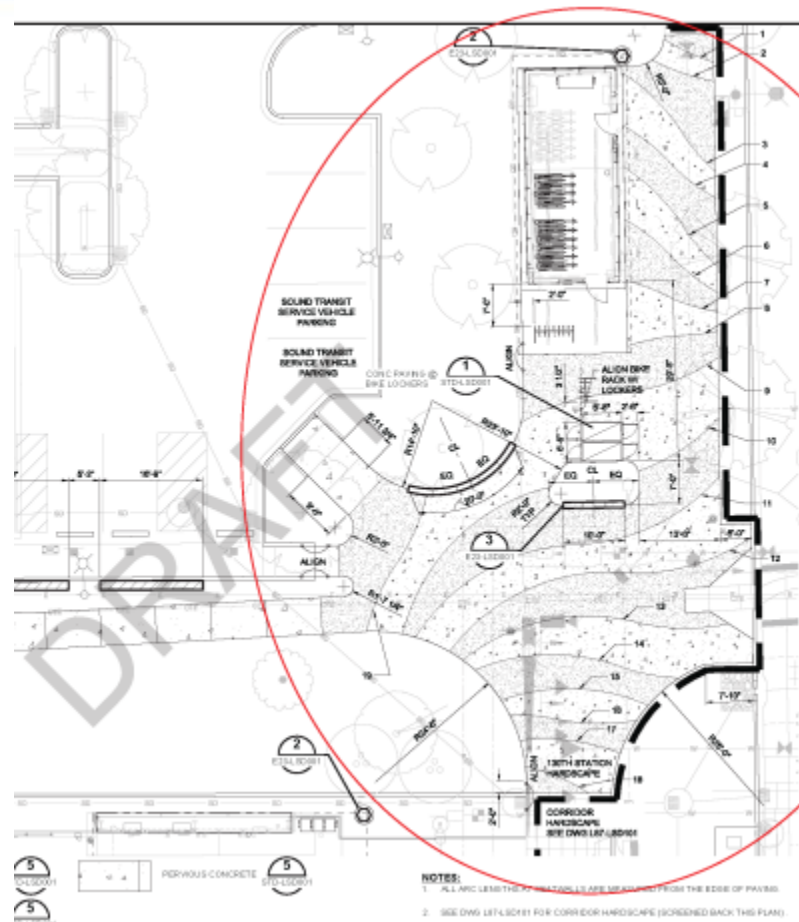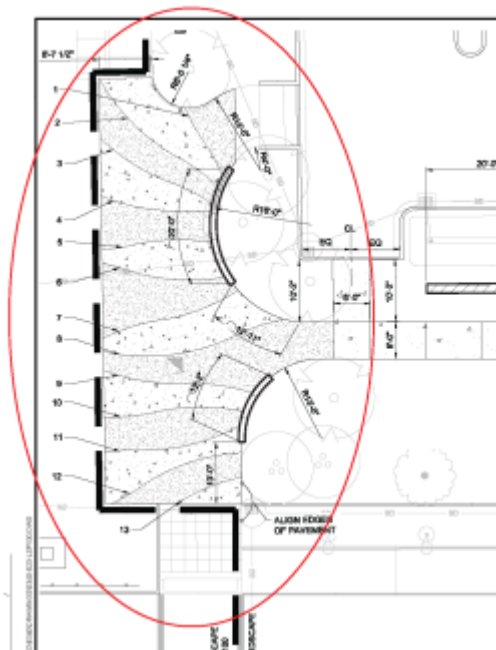

Intersection Treatments per BelRed Standard

